


PLAN	DATE	BY
	REVISION	BY
NOTE BOOK	NO.	
	NO.	


PROFILE	DATE	BY
	REVISION	BY
NOTE BOOK	NO.	
	NO.	

REVISED	FHWA REGION	STATE	FEDERAL AID PROJECT	ROUTE	STATE PROJECT	SHEET NO.
	3	VA.				

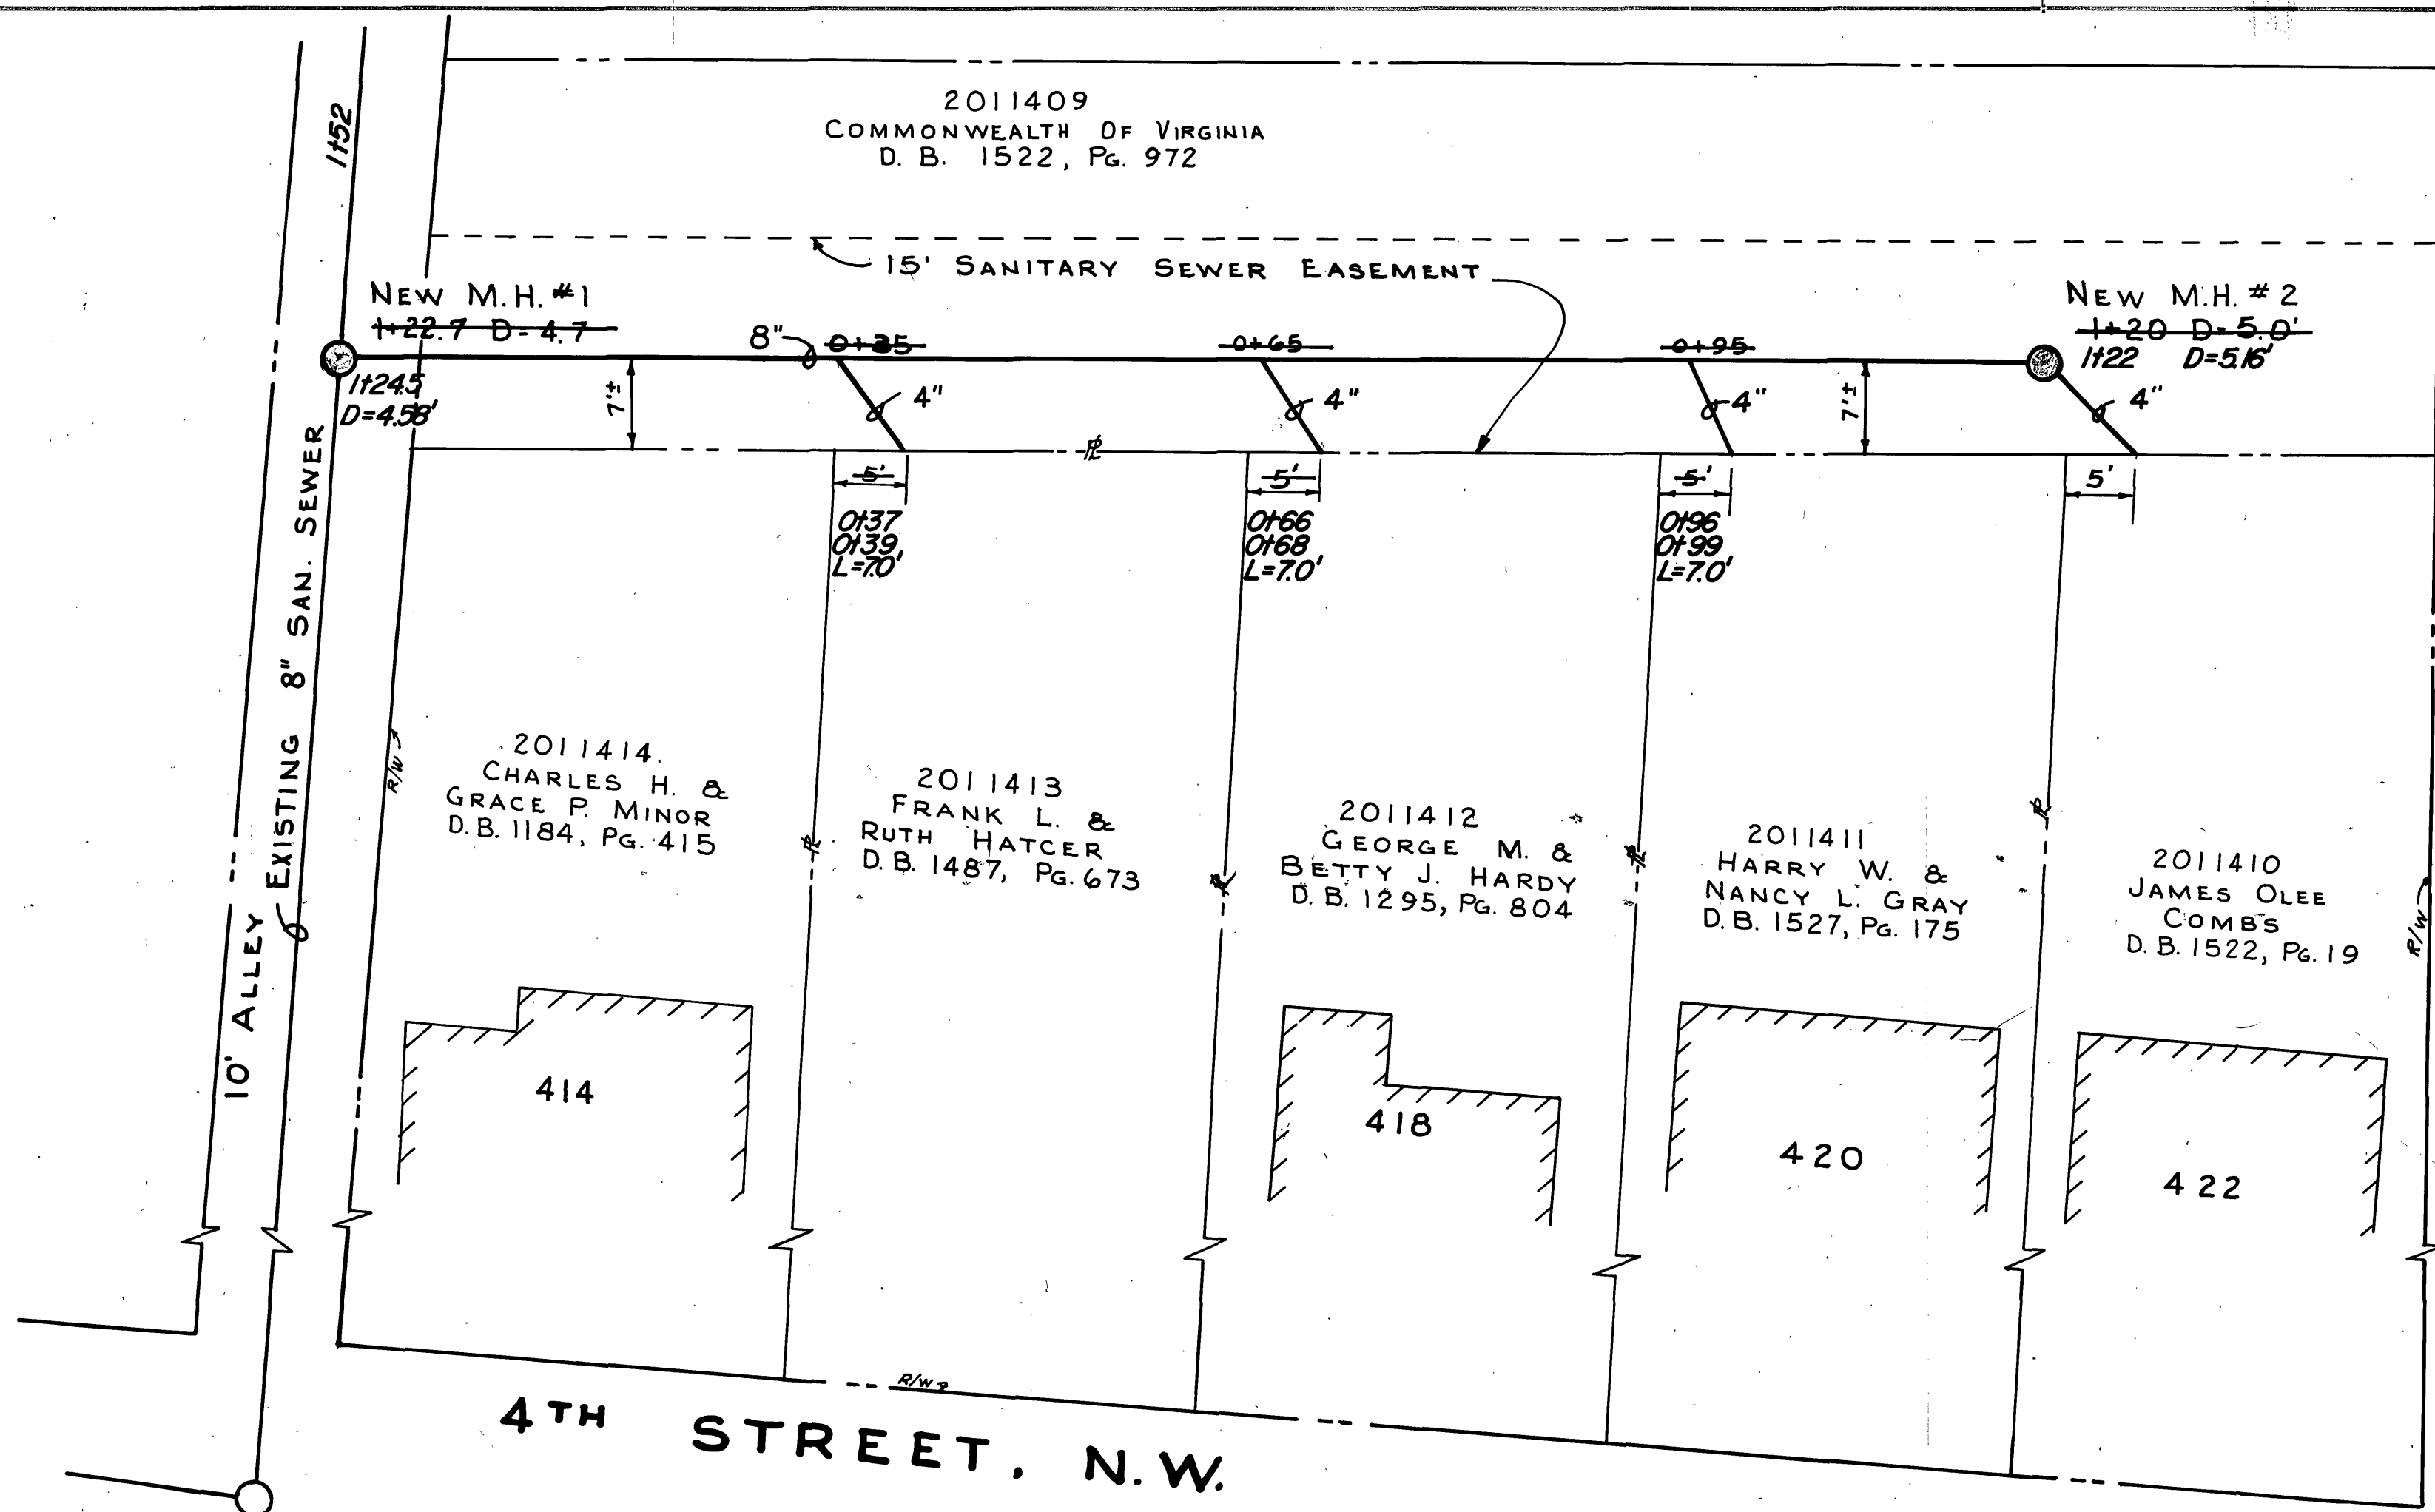

PLAN SCALE: 1"=10'

PROFILE SCALE: HORIZ.: 1"=10'
VERT.: 1"=5'

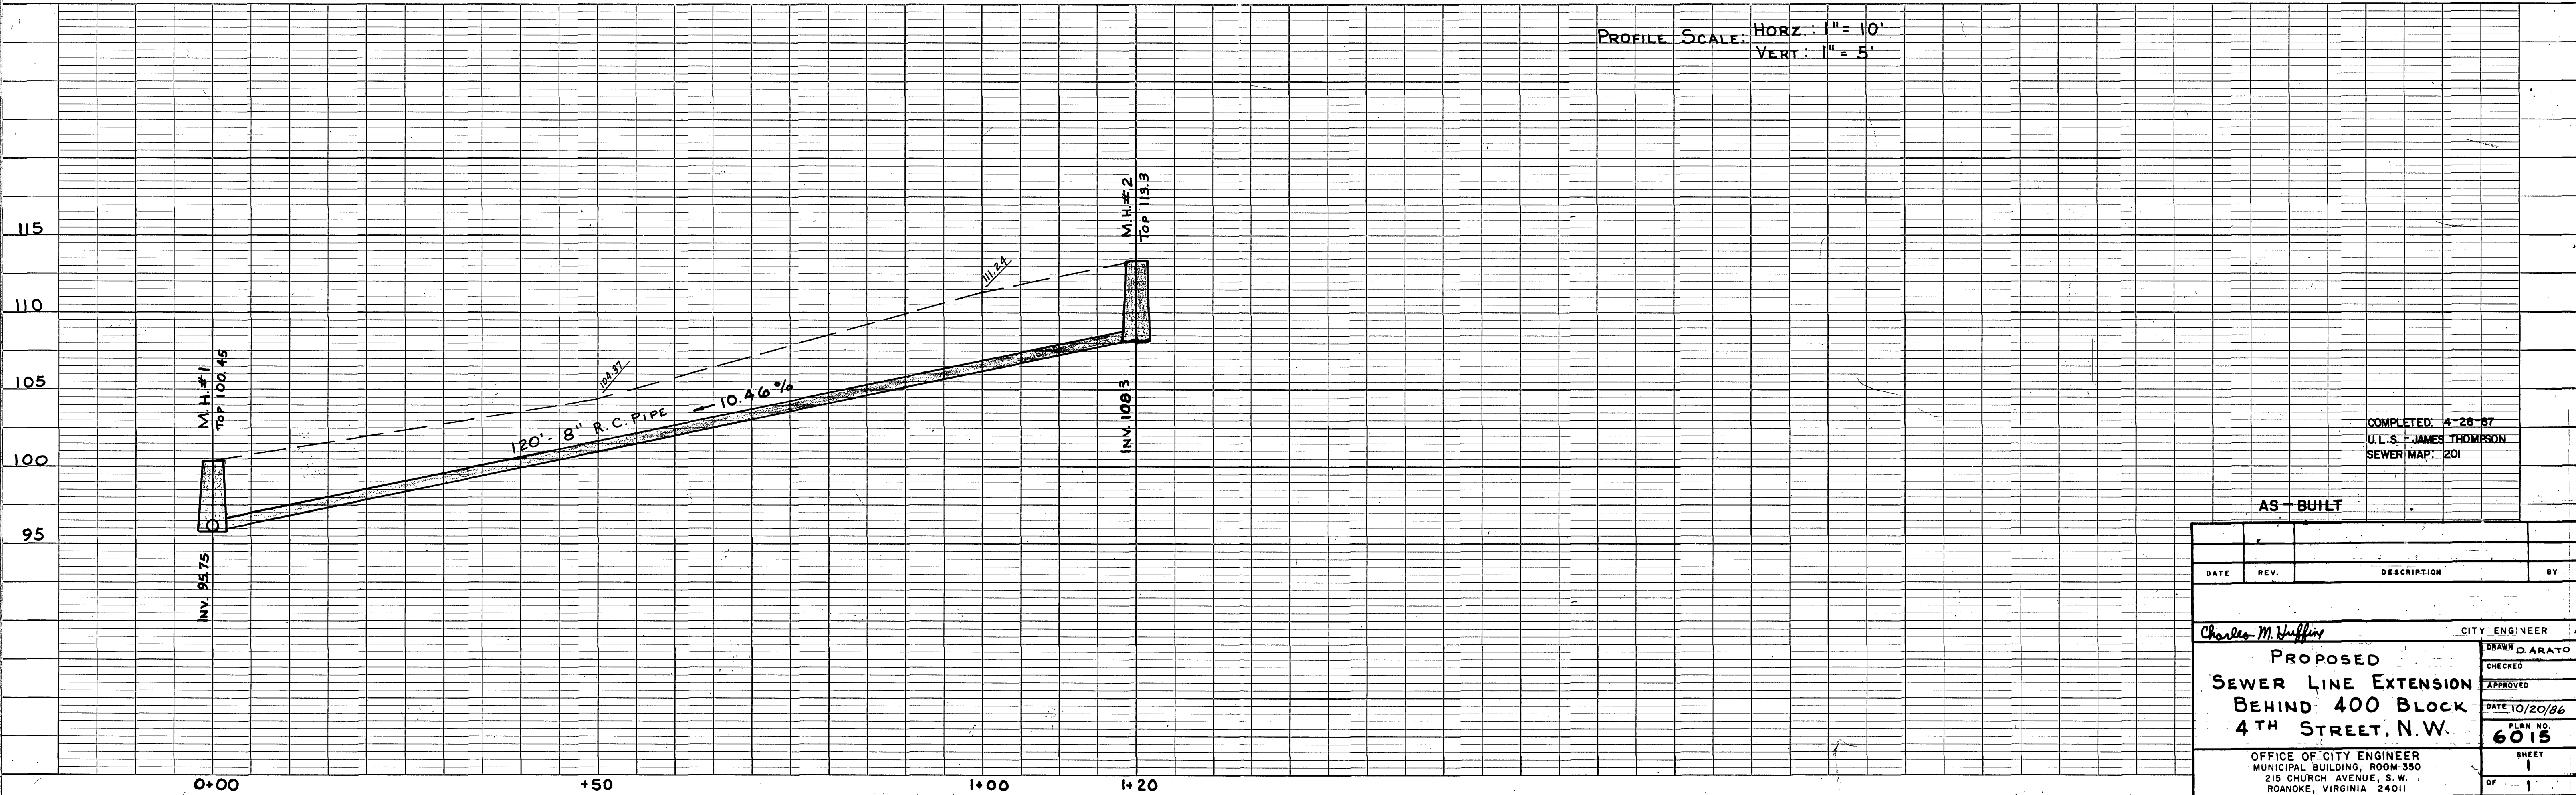

DATE		REV.	DESCRIPTION	BY
Charles M. Huffer				
CITY ENGINEER				D. ARATO
DRAWN				CHECKED
APPROVED				DATE 10/20/86
PLAN NO. 6015				SHEET 1
OFFICE OF CITY ENGINEER MUNICIPAL BUILDING, ROOM 350 215 CHURCH AVENUE, S.W. ROANOKE, VIRGINIA 24011				