


DESIGN FEATURES RELATING TO CONSTRUCTION OR TO REGULATION AND CONTROL OF TRAFFIC MAY BE SUBJECT TO CHANGE AS DEEMED NECESSARY BY THE DEPARTMENT.

Route	STATE	Project	Sheet No	Total Sheets
220	6220-128-104	PE-101 C-501 0599-128-101, R/W-201	36	

PLAN	DATE	BY	DATE
NOTE BOOK			
No.			

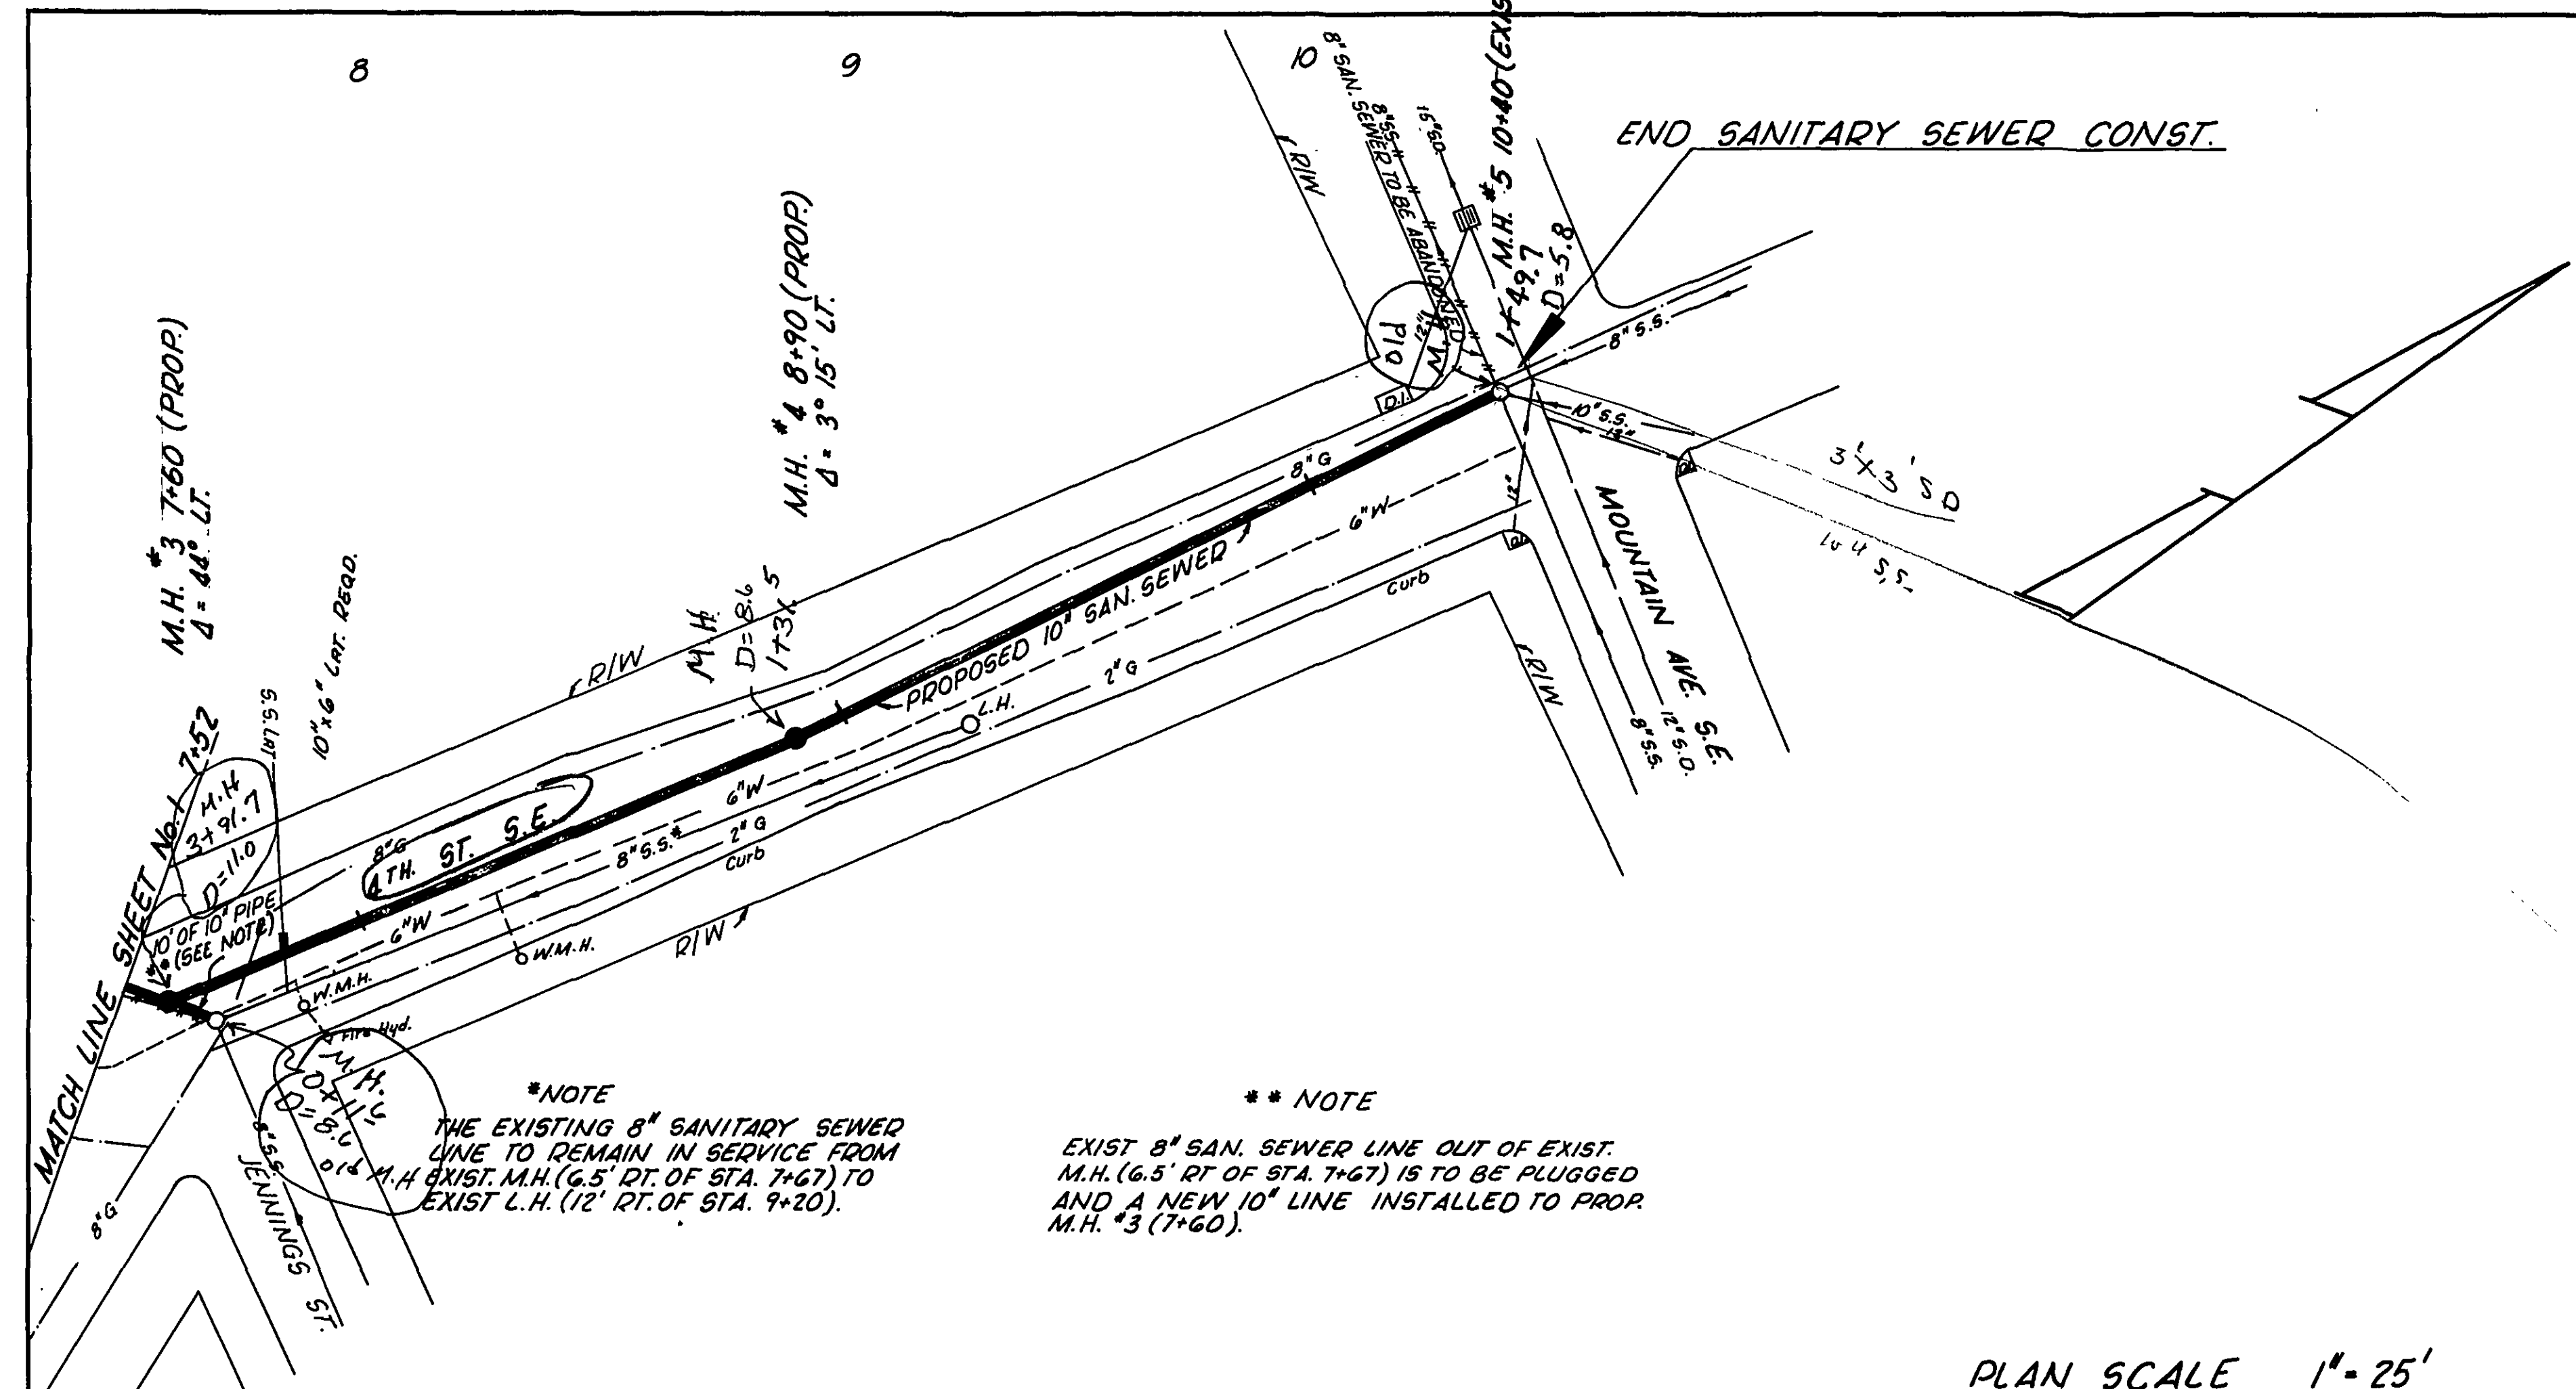

*NOTE
THE EXISTING 8" SANITARY SEWER LINE TO REMAIN IN SERVICE FROM EXIST. M.H. (6.5' RT. OF STA. 7+67) TO EXIST. L.H. (12' RT. OF STA. 9+20).

**NOTE
EXIST 8" SAN. SEWER LINE OUT OF EXIST. M.H. (6.5' RT. OF STA. 7+67) IS TO BE PLUGGED AND A NEW 10" LINE INSTALLED TO PROP. M.H. #3 (7+60).

PROFILE	DATE	BY	DATE
NOTE BOOK			
No.			

