


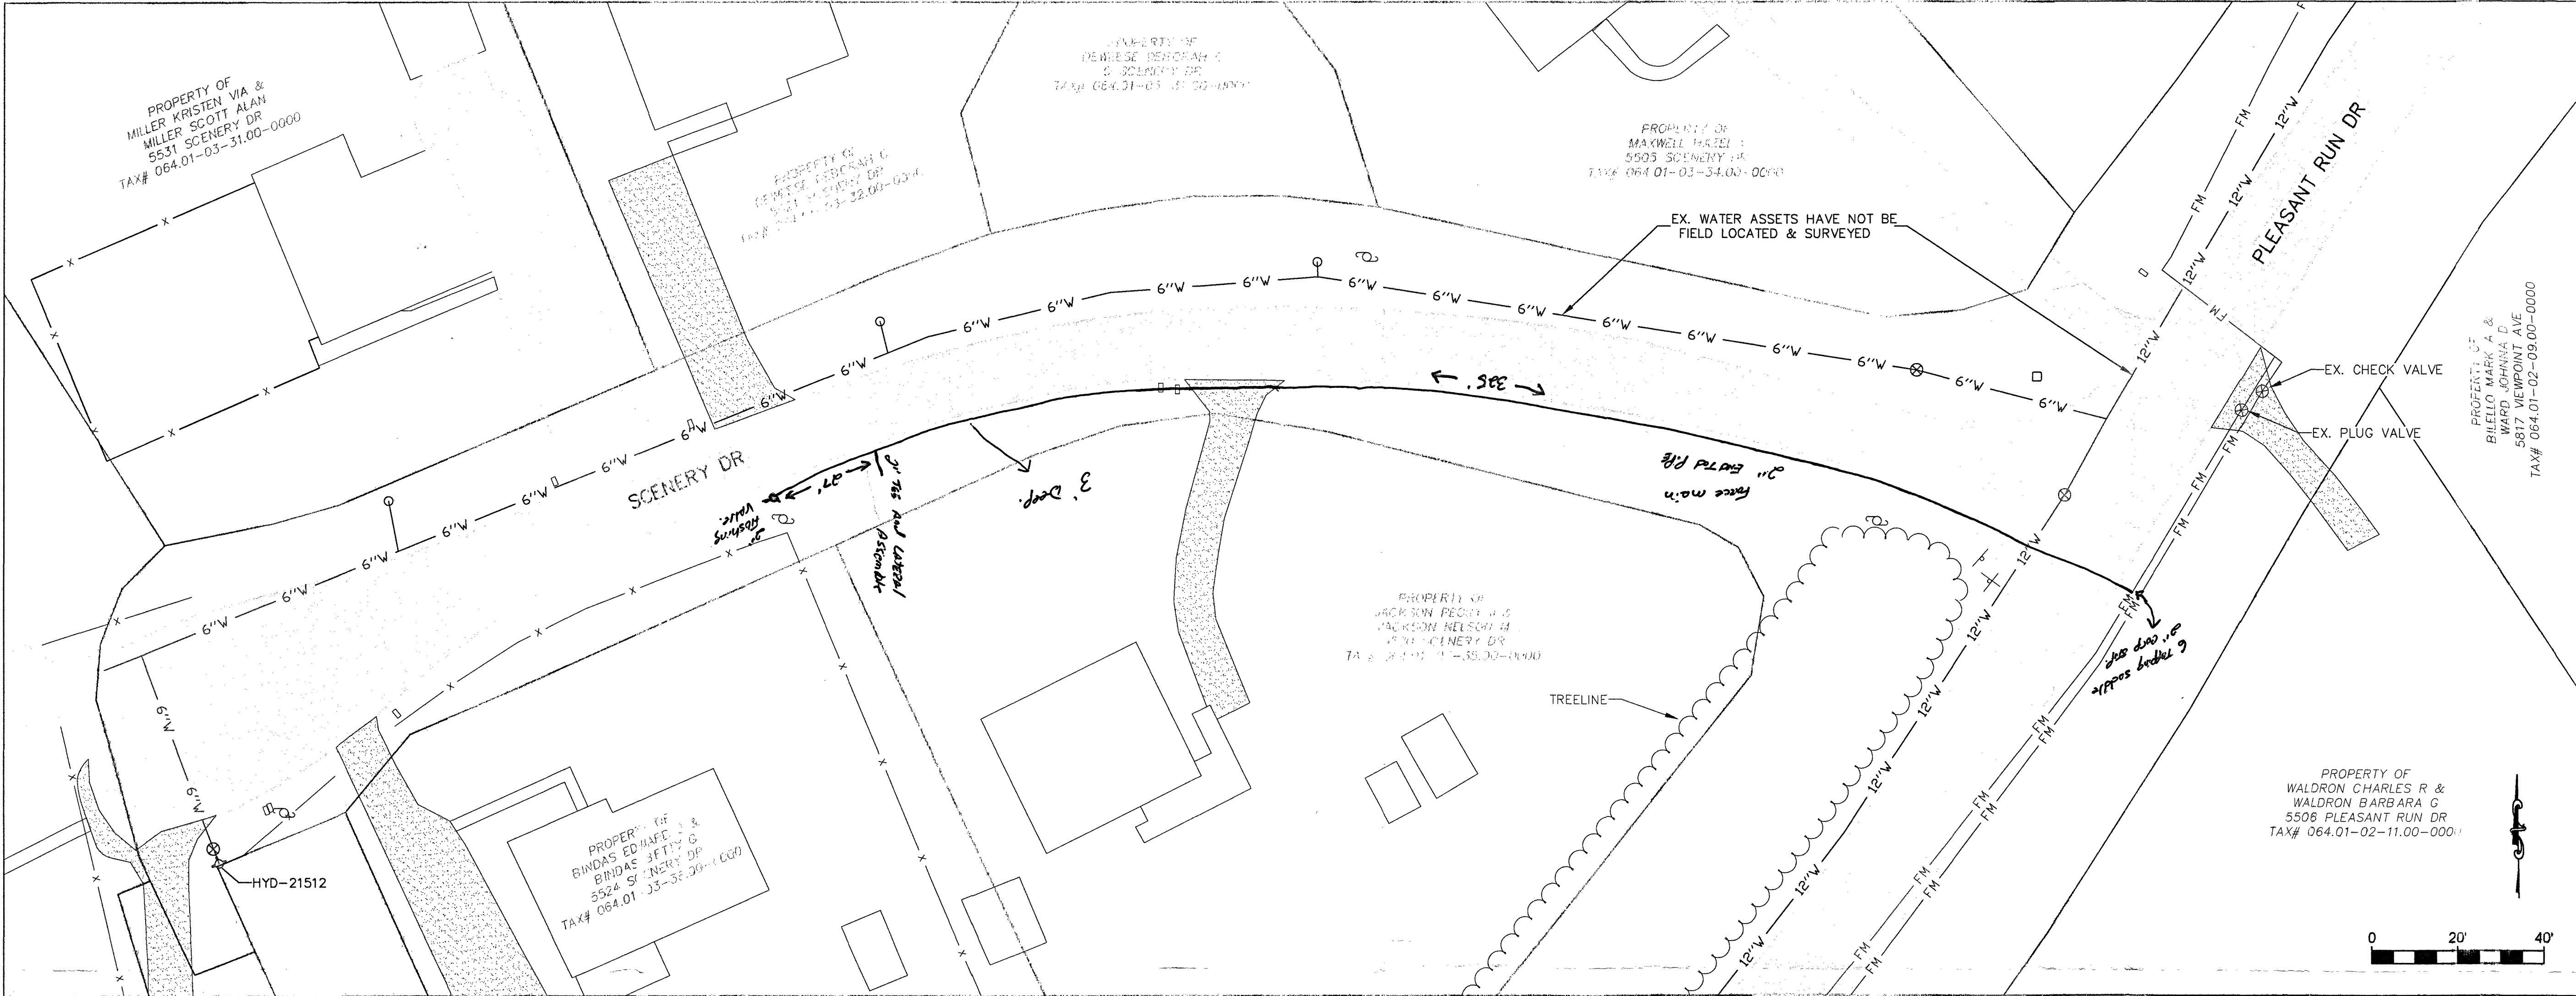

Construction Start Date	9/14/2022
Completion Date	10/12/2022
Sewer Force Main(s)	
Manufacturer	Endot
Diameter	2"
Pipe Class	C151 Class 350
Material	PVC
Comments	Drilled + installed 325' of 2" green Endot sewer pipe
Sewer Force Lateral(s)	
Manufacturer	
Diameter	
Pipe Class	
Material	
Comments	
Sewer Force Cleanout(s)	
Manufacturer	
Material	
Cover Type	
Comments	

GENERAL NOTES:
1. PROPERTY LINES SHOWN ON THIS PAGE ARE BASED ON GIS DATA AND HAVE NOT BEEN FIELD SURVEYED.

WESTERN VIRGINIA
WATER AUTHORITY
ENGINEERING SERVICES
601 S JEFFERSON ST., SUITE 300
ROANOKE, VA 24011
540-853-5700

SCENERY DRIVE FORCEMAIN

BASEMAP

Rev	Description	Date	By

Designed: NSS
Drawn: NSS
Checked: AJC
Approved:
Date: SEPT 2022
Project: 1
Sheet 1 of 1