




1208 Corporate Circle
Roanoke, VA 24018
540.772.9580



GENERAL NOTES:

1. ASPHALT RESTORATION SHOWN IN DETAILS IS FOR NON STRIPED ROADWAYS. FOR ROADWAYS WITH DOUBLE YELLOW STRIPING, (2" 3" COMPACTED LIFTS OF BM-25 BASE ASPHALT IS REQUIRED UNDER THE 2" SURFACE LAYER). FOR ALL OTHER ROADWAYS, TOTAL EXTENTS OF ASPHALT RESTORATION, THERE MAY BE FURTHER ASPHALT RESTORATION REQUIREMENTS. 
2. ALL CONCRETE SHALL BE VDOT A3 WITH VDOT NO. 57 AGGREGATE. EXCEPT FOR ENTRANCES WHICH SHALL BE VDOT A3 HIGH ALLEY.
3. ALL 21-A BASE STONE SHALL BE COMPACTED TO 95% MAXIMUM DRY DENSITY WITHIN +2% OPTIMUM MOISTURE CONTENT.
4. PROVIDE STRAIGHT, CLEAN SAWCUTS FOR NEW WORK ALLOW ALL EXISTING CONCRETE AND ASPHALT ITEMS SUCH AS STREETS, SIDEWALKS, AND DRIVEWAYS. METAL FORMS IN GOOD CONDITION SHALL BE USED. ASPHALT SHALL NOT BE USED AS A FORM FOR NEW CONCRETE WORK.
5. DRIVEWAY RESTORATION SHALL MATCH EXISTING SURFACE TYPE (ASPHALT, GRAVEL, CONCRETE, ETC.) CONTRACTOR SHALL ENSURE A SMOOTH TRANSITION FOR CURB AND TRAFFIC.
6. FOR AREAS WHERE EXISTING CURB AND/OR SIDEWALK EXIST, REMOVE EXISTING ITEMS TO THE NEAREST JOINT.

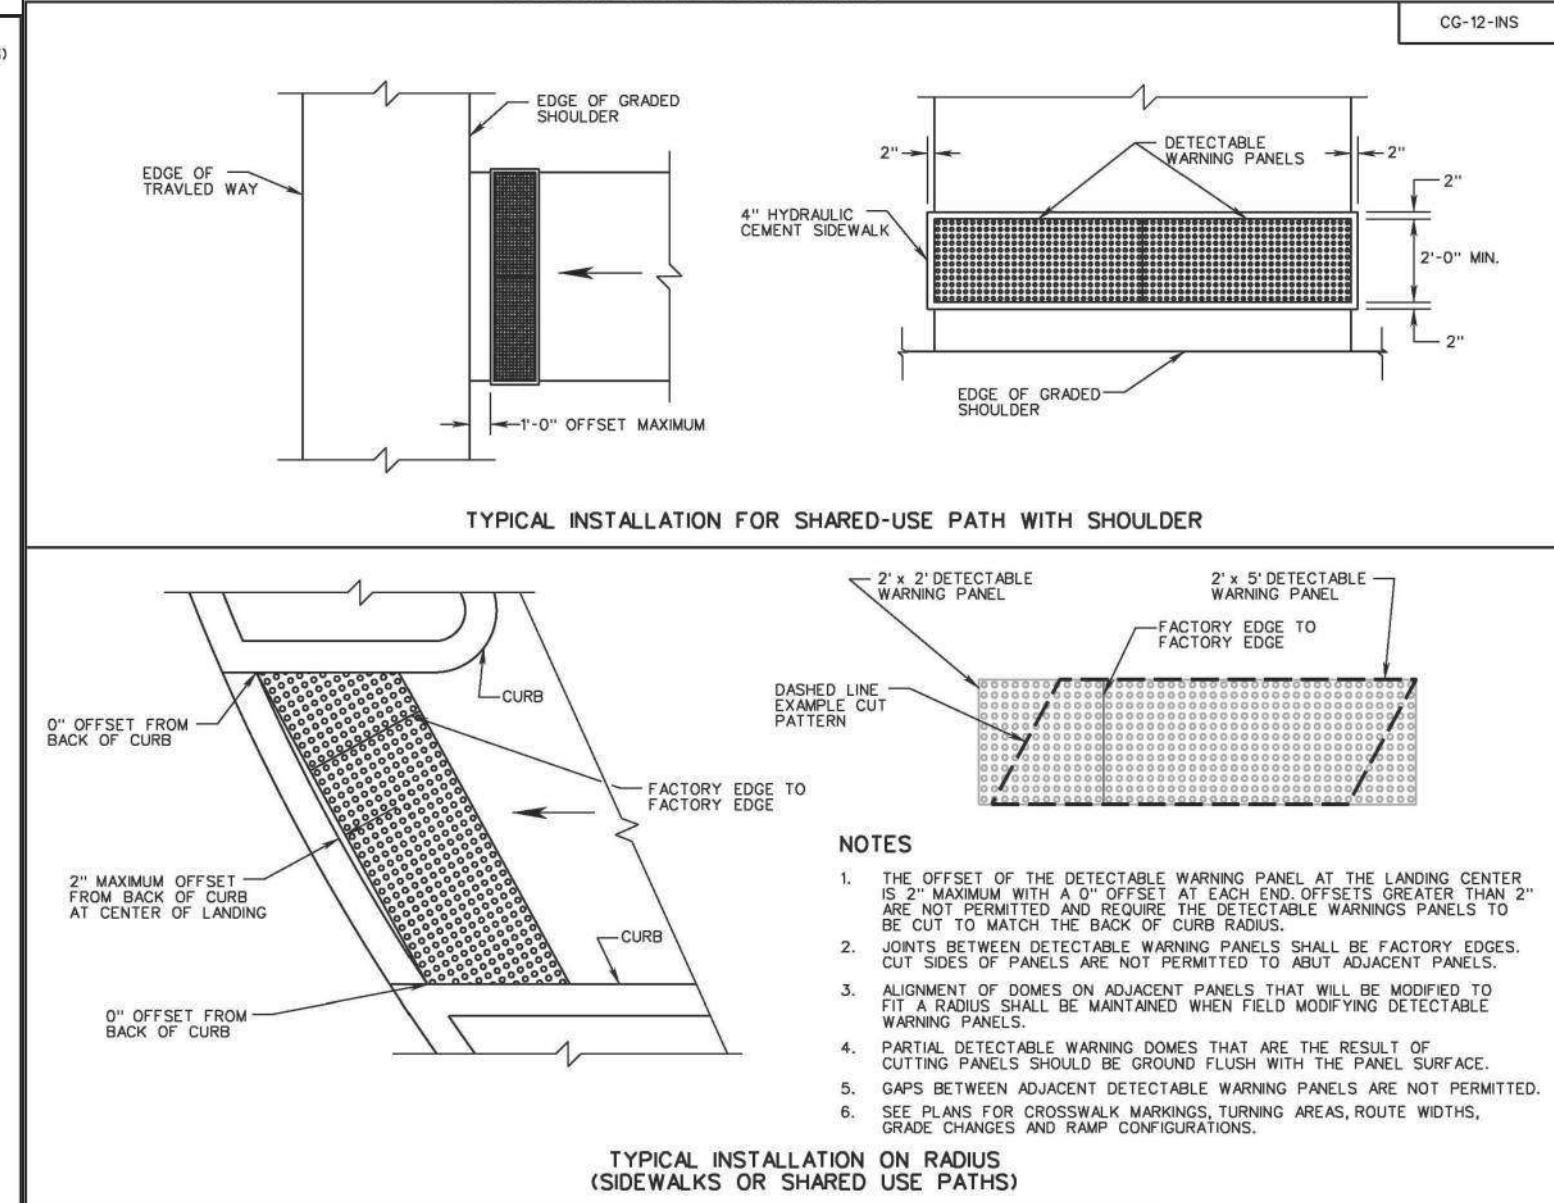

STANDARD METHOD OF SHAPING MANHOLE & INLET INVERTS



SHEET 1 OF 1		REVISION DATE	502
203.03		07/15	
VIRGINIA DEPARTMENT OF TRANSPORTATION			
2016 ROAD & BRIDGE STANDARDS			

DRAWN BY	SM
DESIGNED BY	BT
CHECKED BY	BT
DATE	6/15/2022
SCALE	N
REVISIONS	

C14
PROJECT NO. 04190073.00