



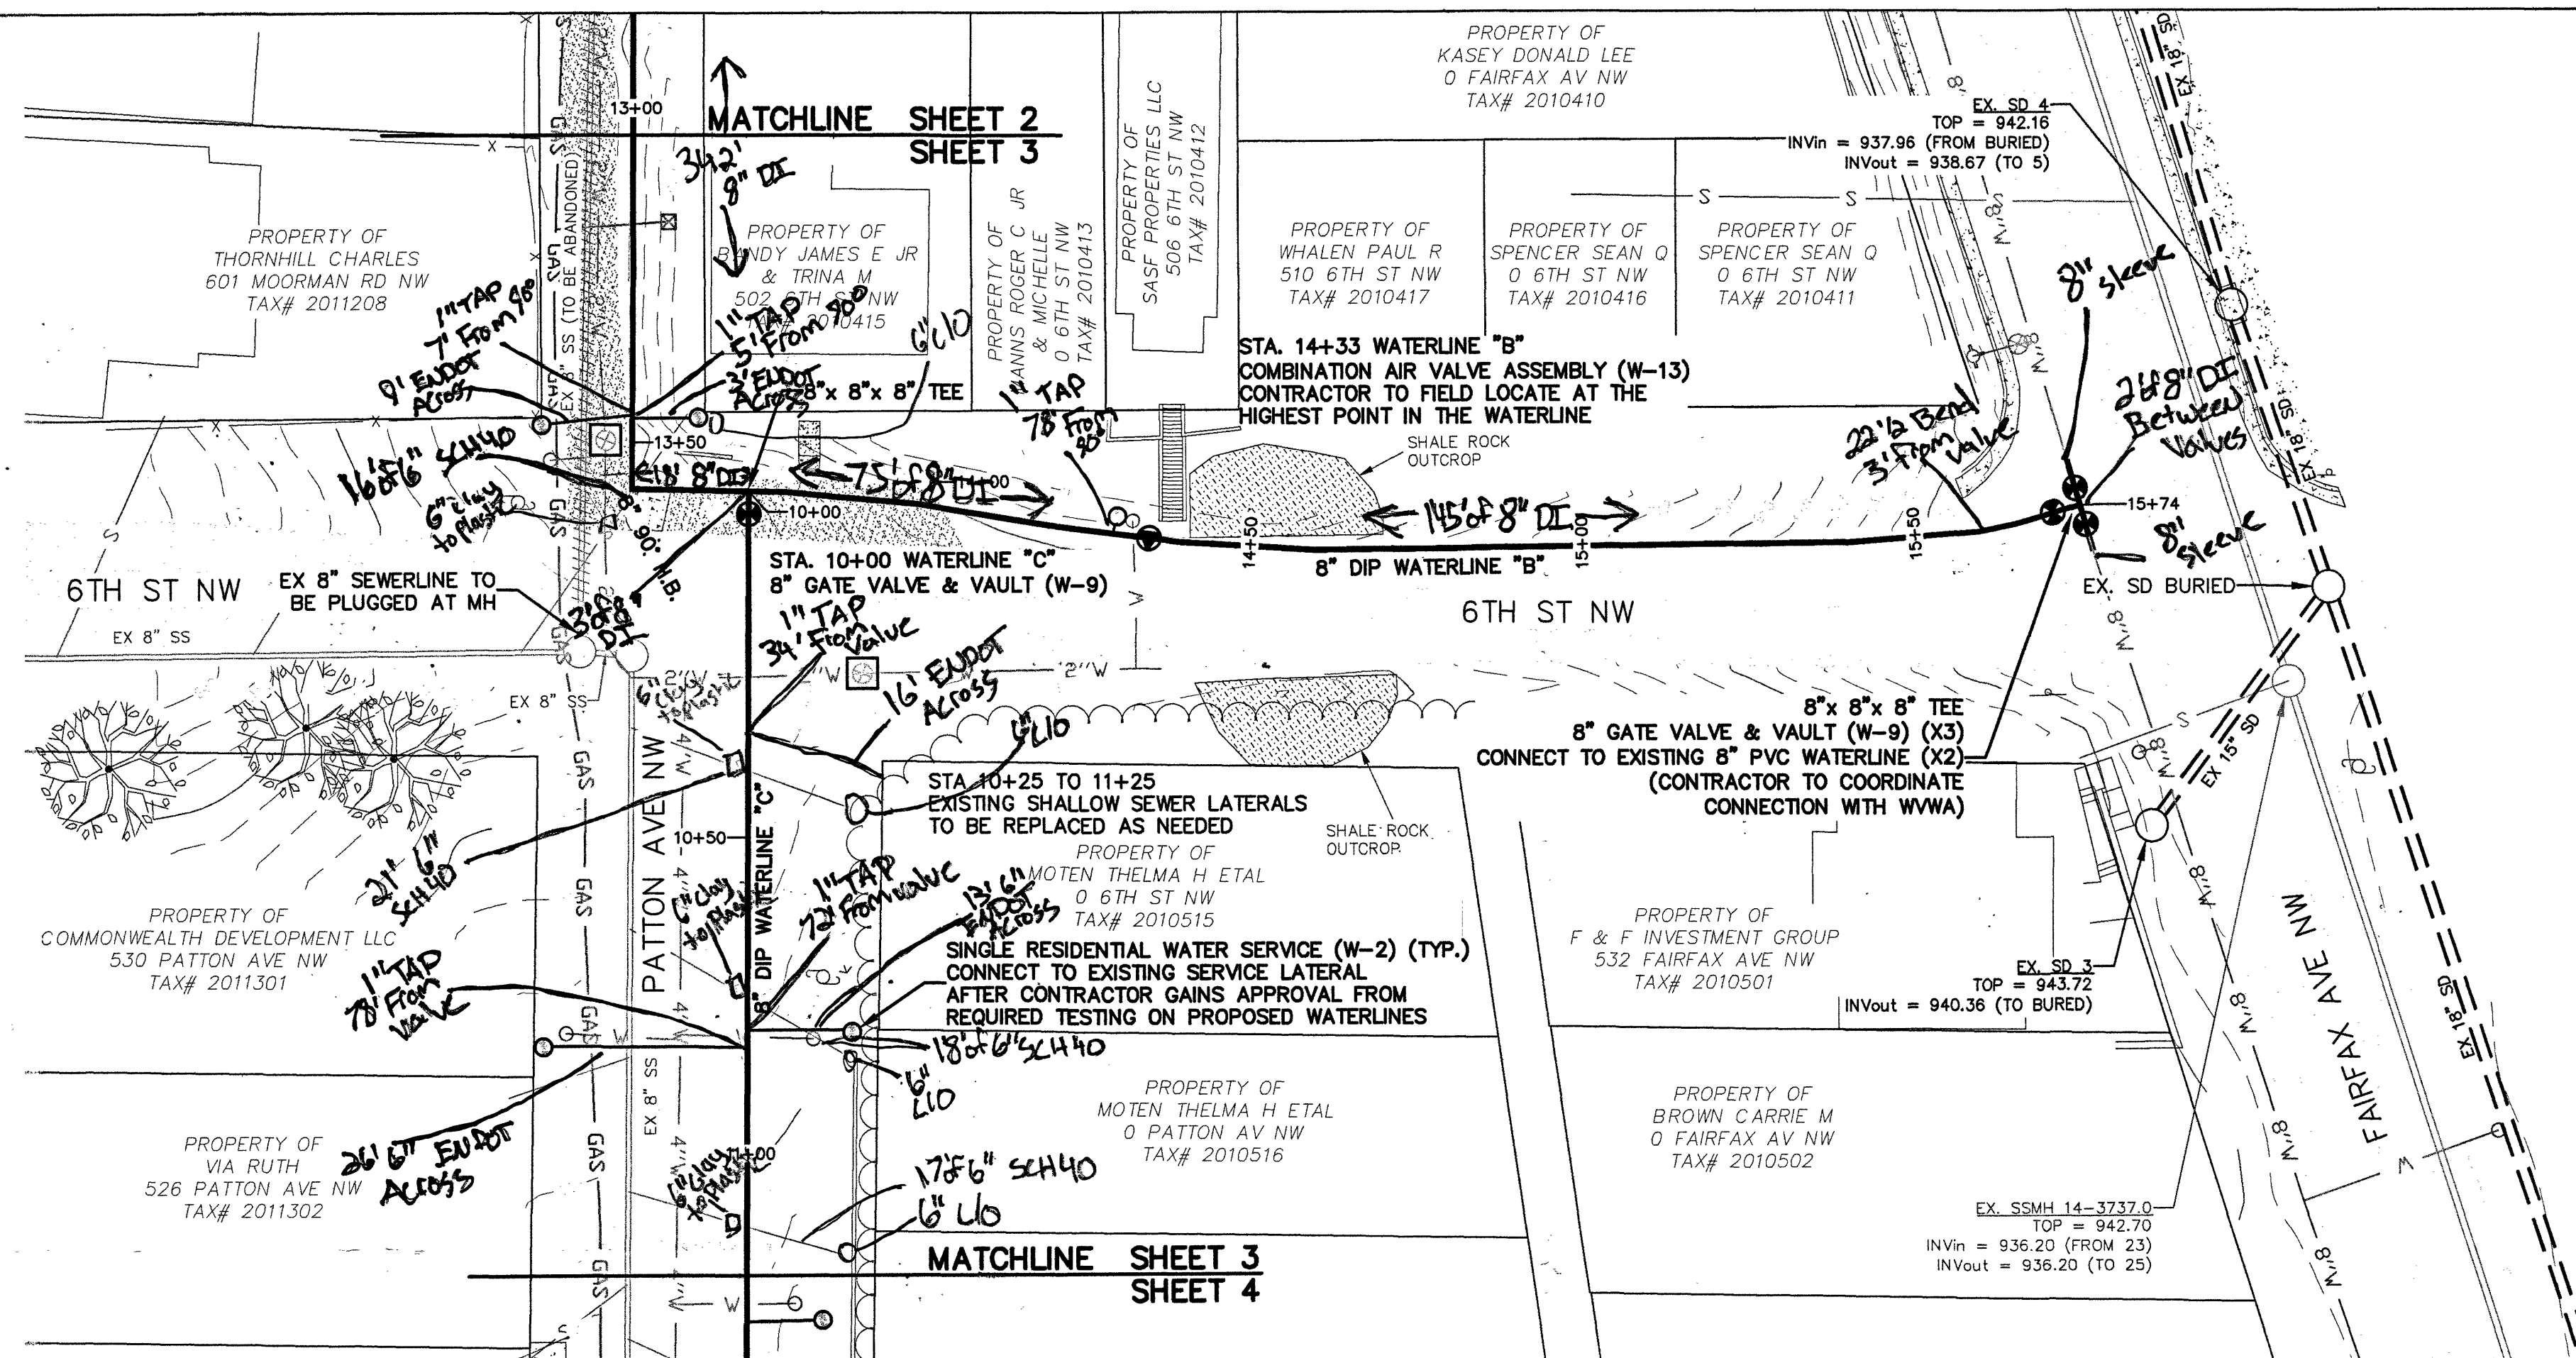


WESTERN VIRGINIA
WATER AUTHORITY

ENGINEERING SERVICES
JEFFERSON ST., SUITE 300
ROANOKE, VA 24011
540-853-5700

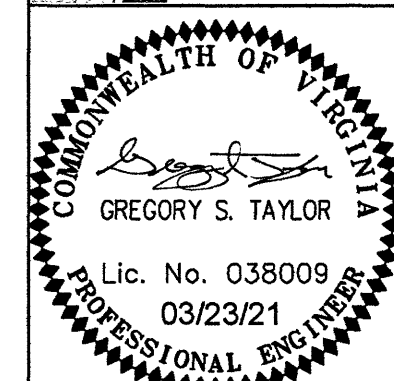

6TH ST & PATTON AVE
WATERLINE REPLACEMENT

PLAN & PROFILE

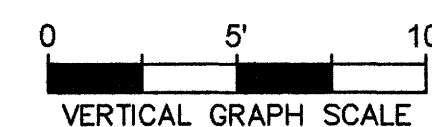[illegible]