
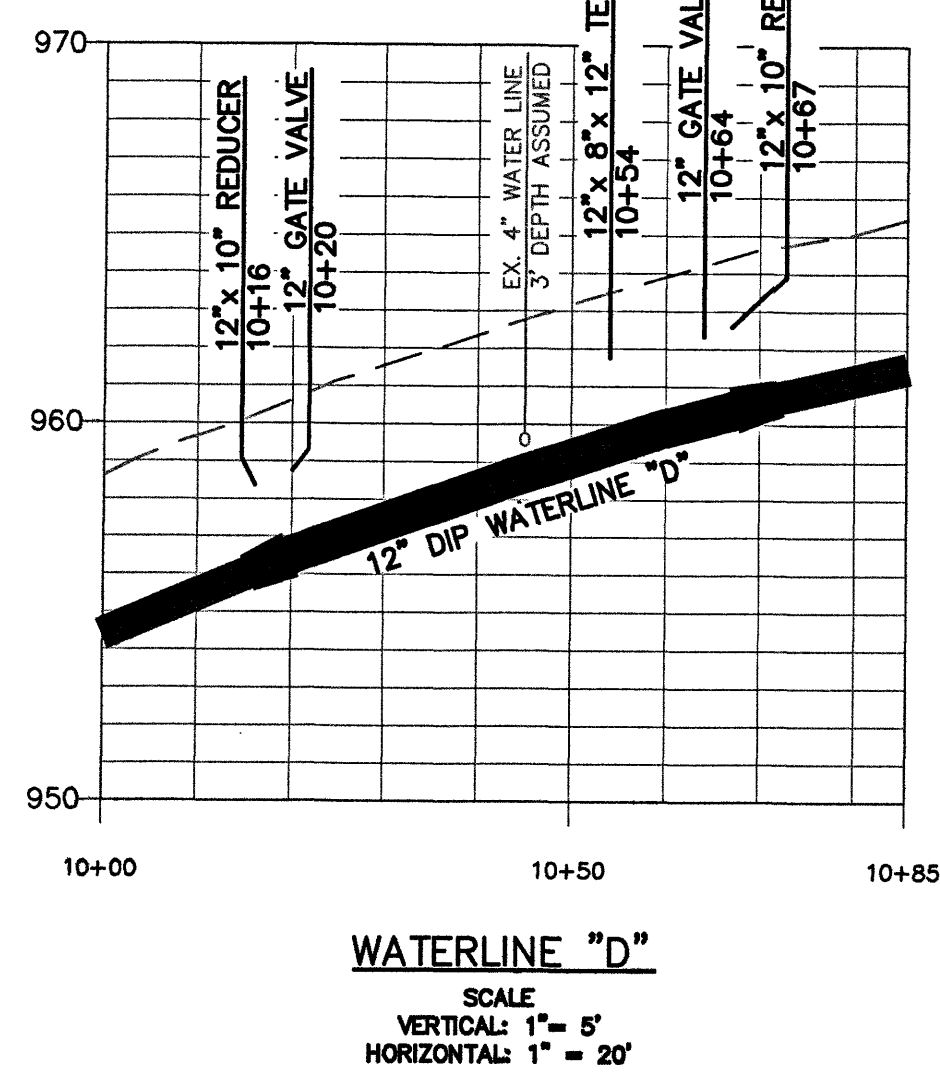
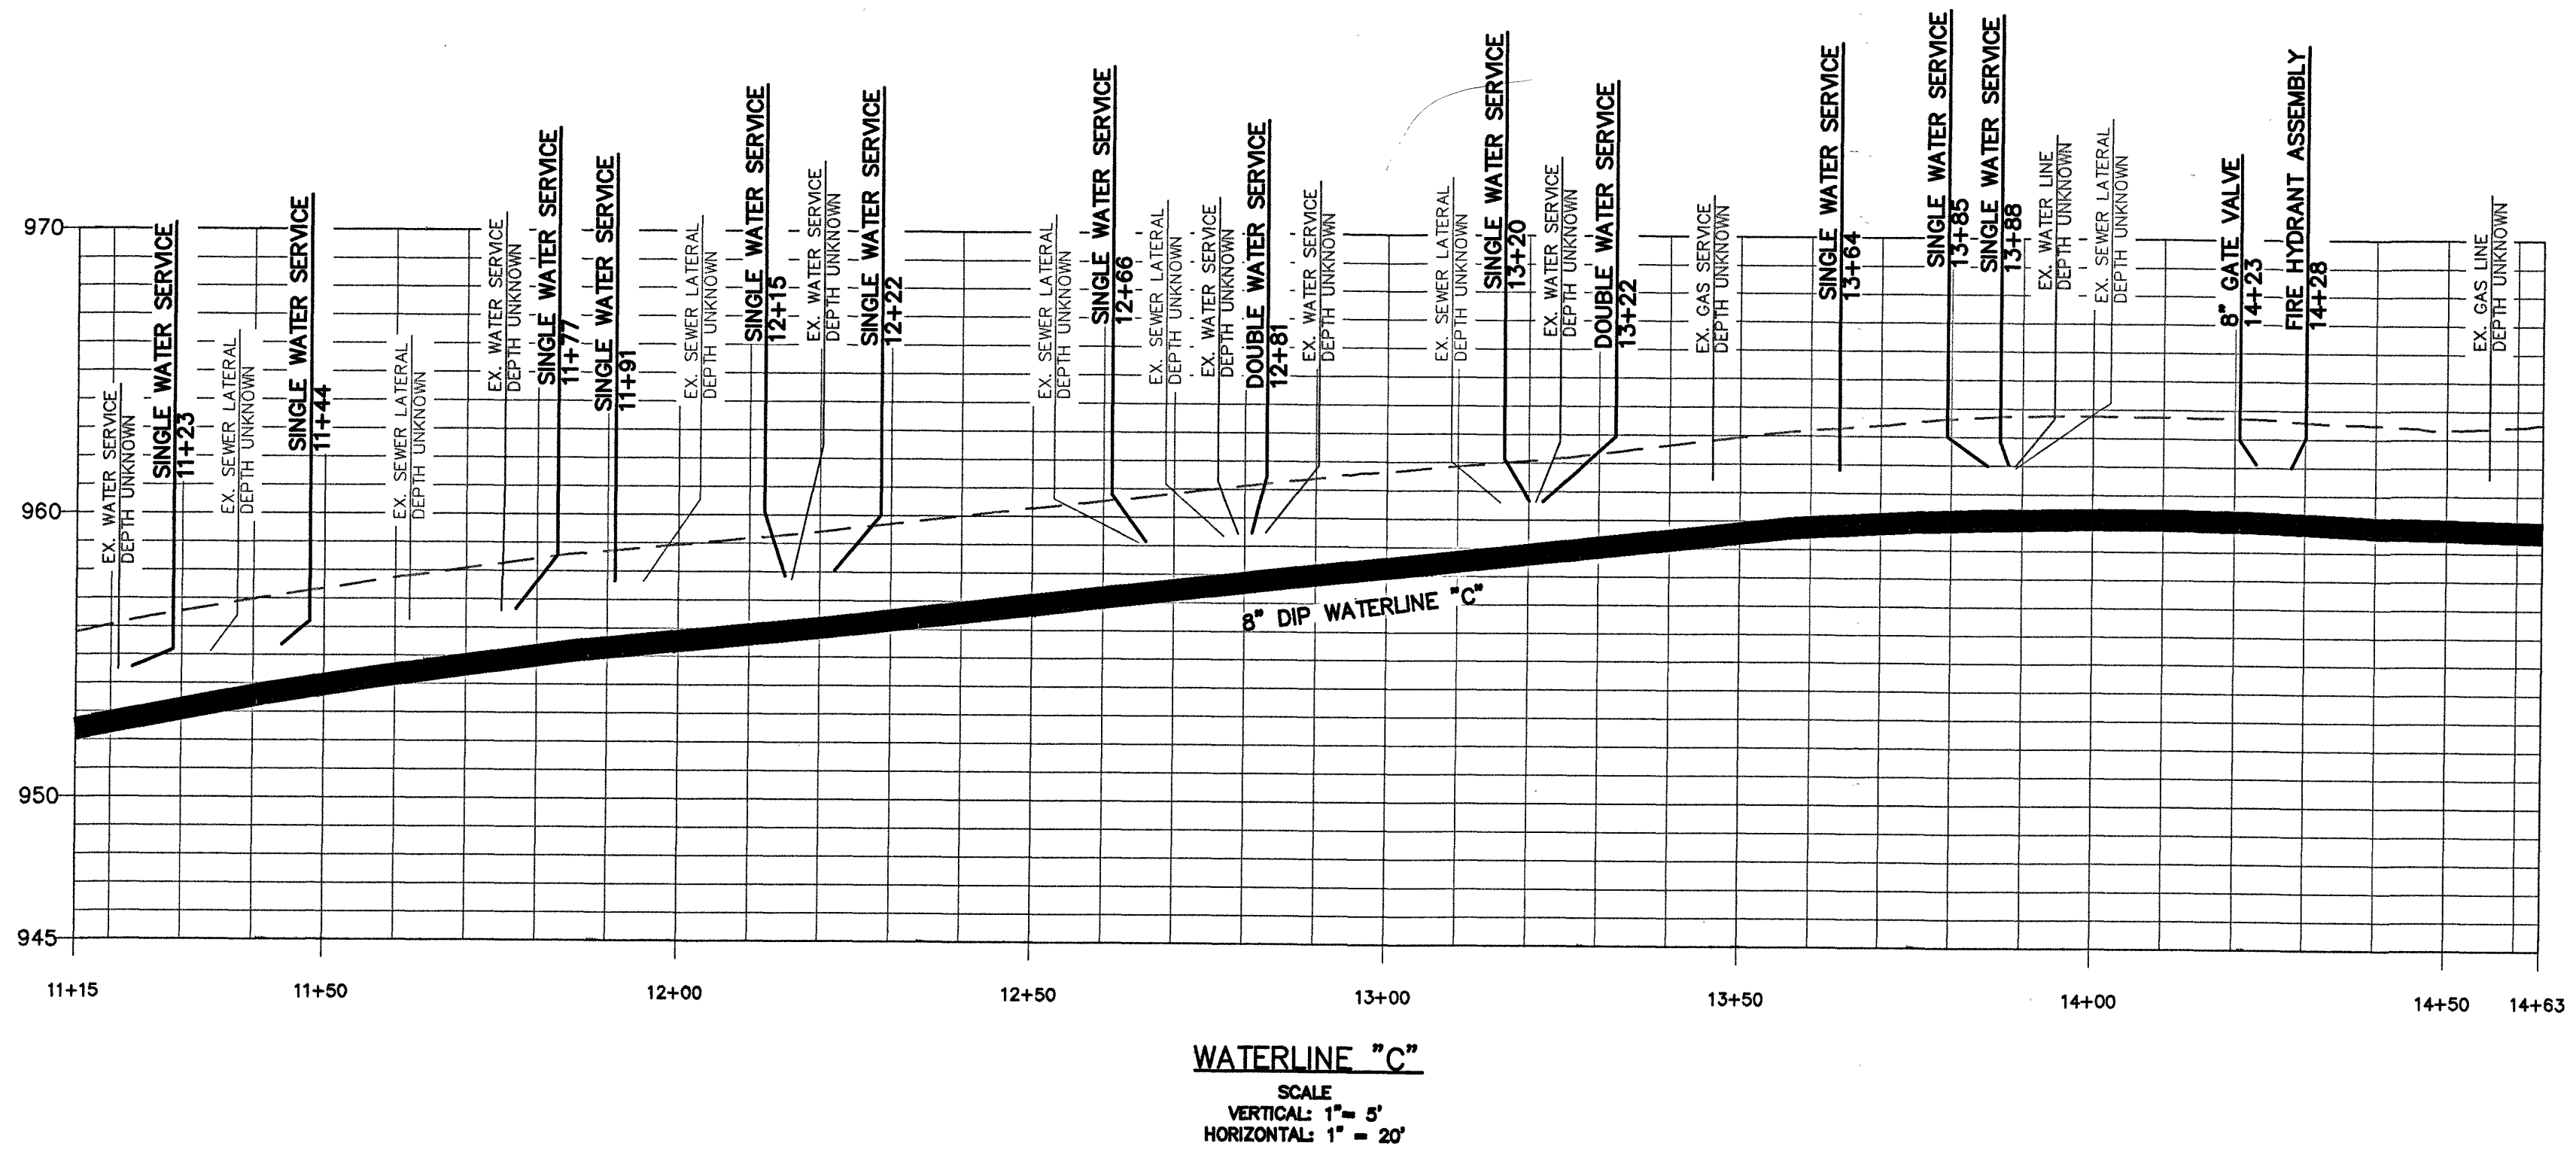


- GENERAL NOTES:
- SEWER LATERALS SHOWN ARE BASED ON 100 SCALE MAPPING. ADDITIONAL LATERALS & CONFLICTS SHALL BE INVESTIGATED BY CONTRACTOR PRIOR TO EXCAVATION.
 - PROPERTY LINES SHOWN ON THIS PAGE WERE SET BASED ON RECORDS AND FIELD SURVEY DATA.
 - ANY FIELD CHANGES THAT AFFECT A DESIGN STANDARD SHALL BE APPROVED BY THIS PLAN SETS ENGINEER OF RECORD.

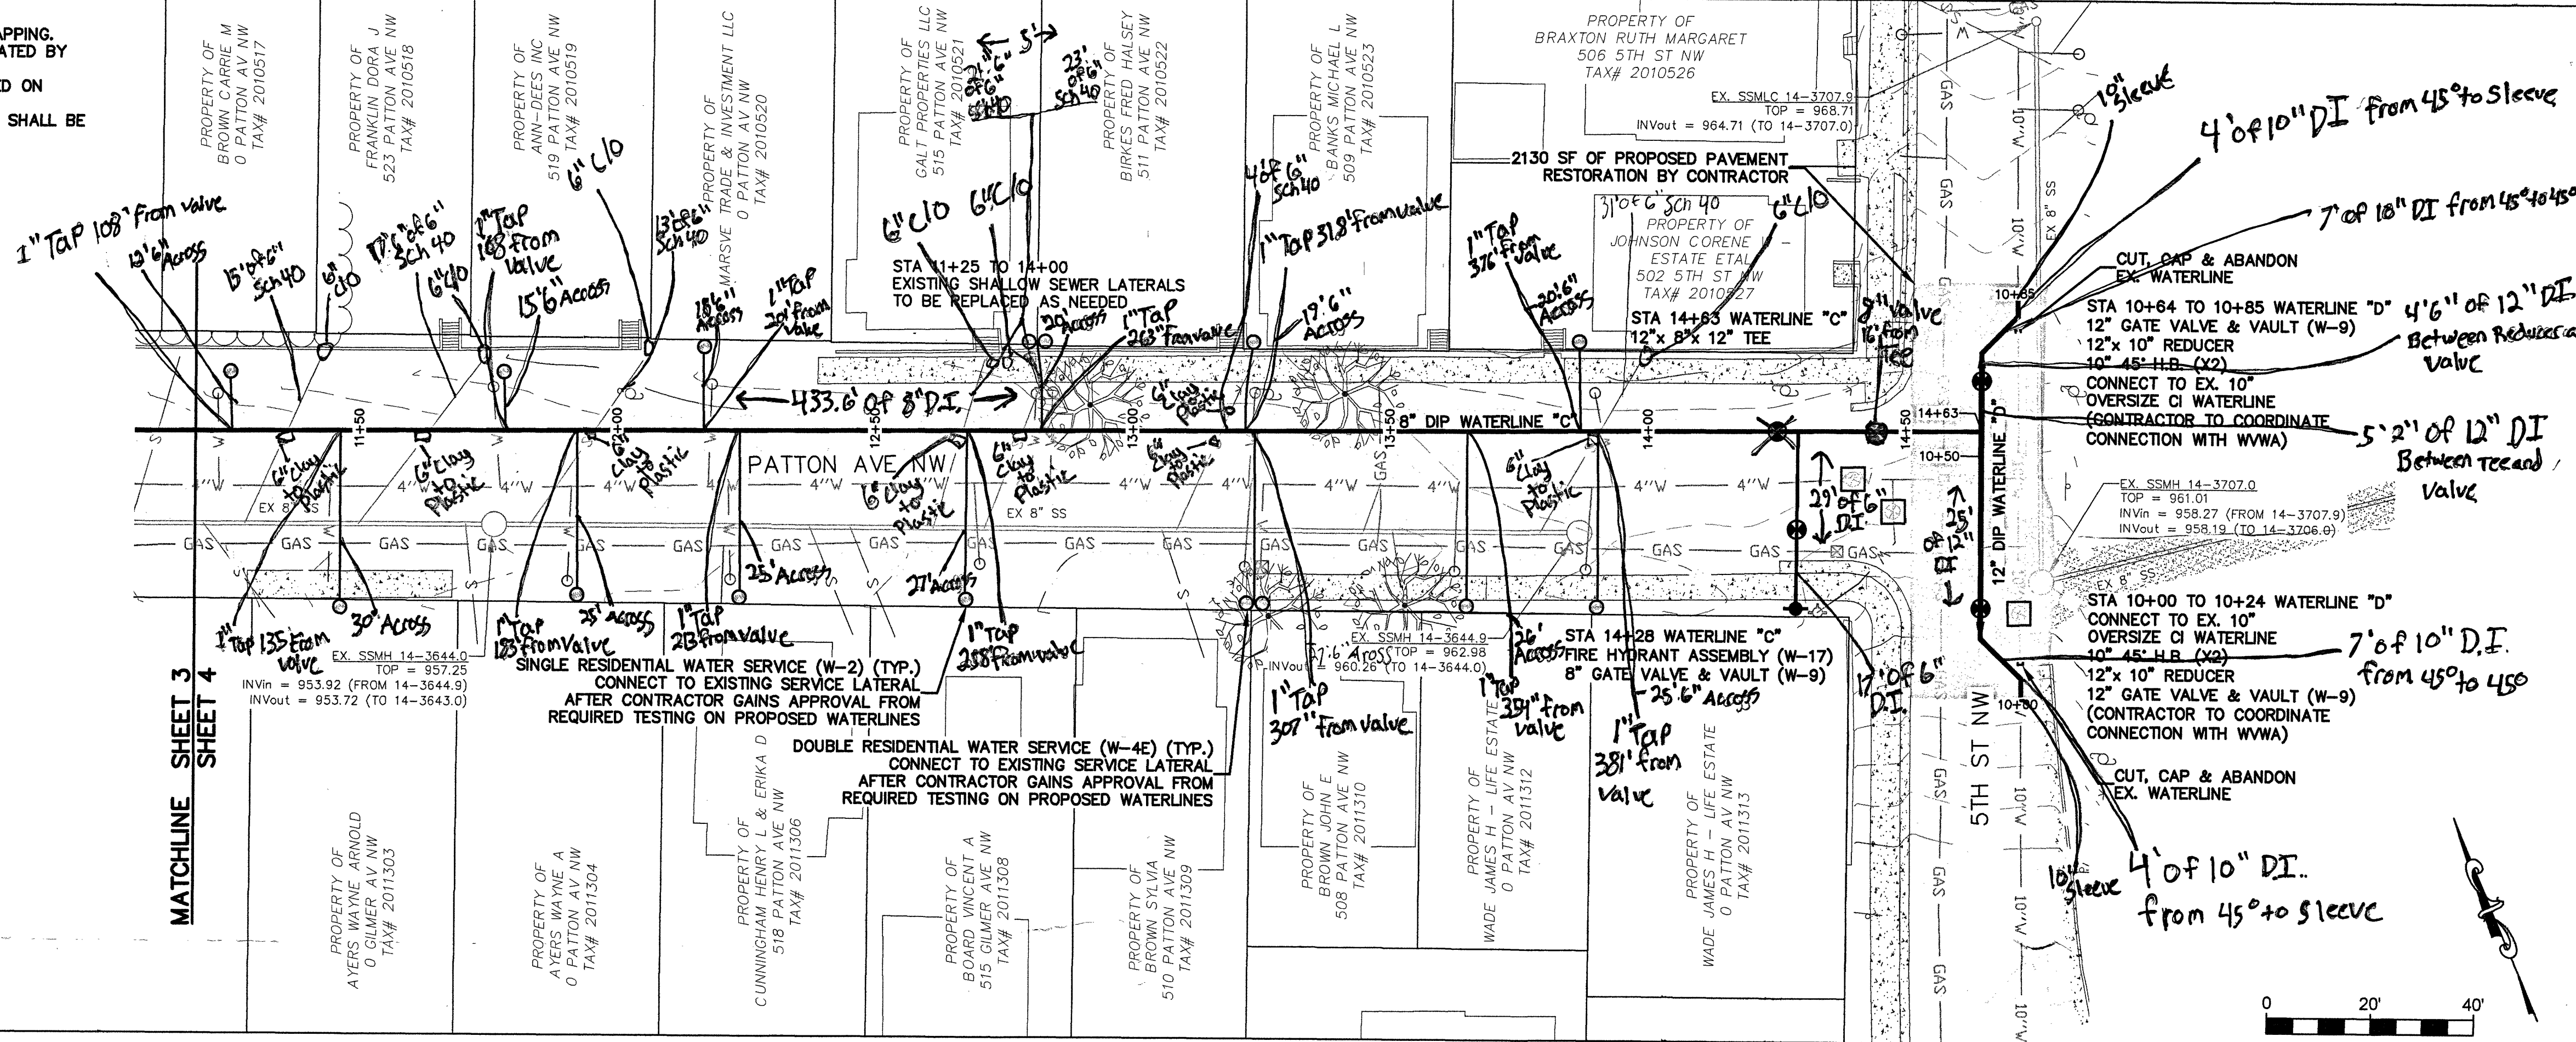

WESTERN VIRGINIA
WATER AUTHORITY
ENGINEERING SERVICES
601 S JEFFERSON ST, SUITE 300
ROANOKE, VA 24011
540-853-5700

GREGORY S. TAYLOR
Lic. No. 038009
03/23/21
PROFESSIONAL ENGINEER

6TH ST & PATTON AVE
WATERLINE REPLACEMENT

PLAN & PROFILE

Rev	Description	Date	By

Designed: DRJ, NSS
Drawn: NSS
Checked: WWA, FOPS
Approved: GST
Date: 03/23/2021
Project: WCIP-173

4
Sheet 4 of 7