



FIRE HYDRANT COVERAGE CIRCLE
(PUBLIC FIRE HYDRANT ONLY)
R = 500' (TYP.)

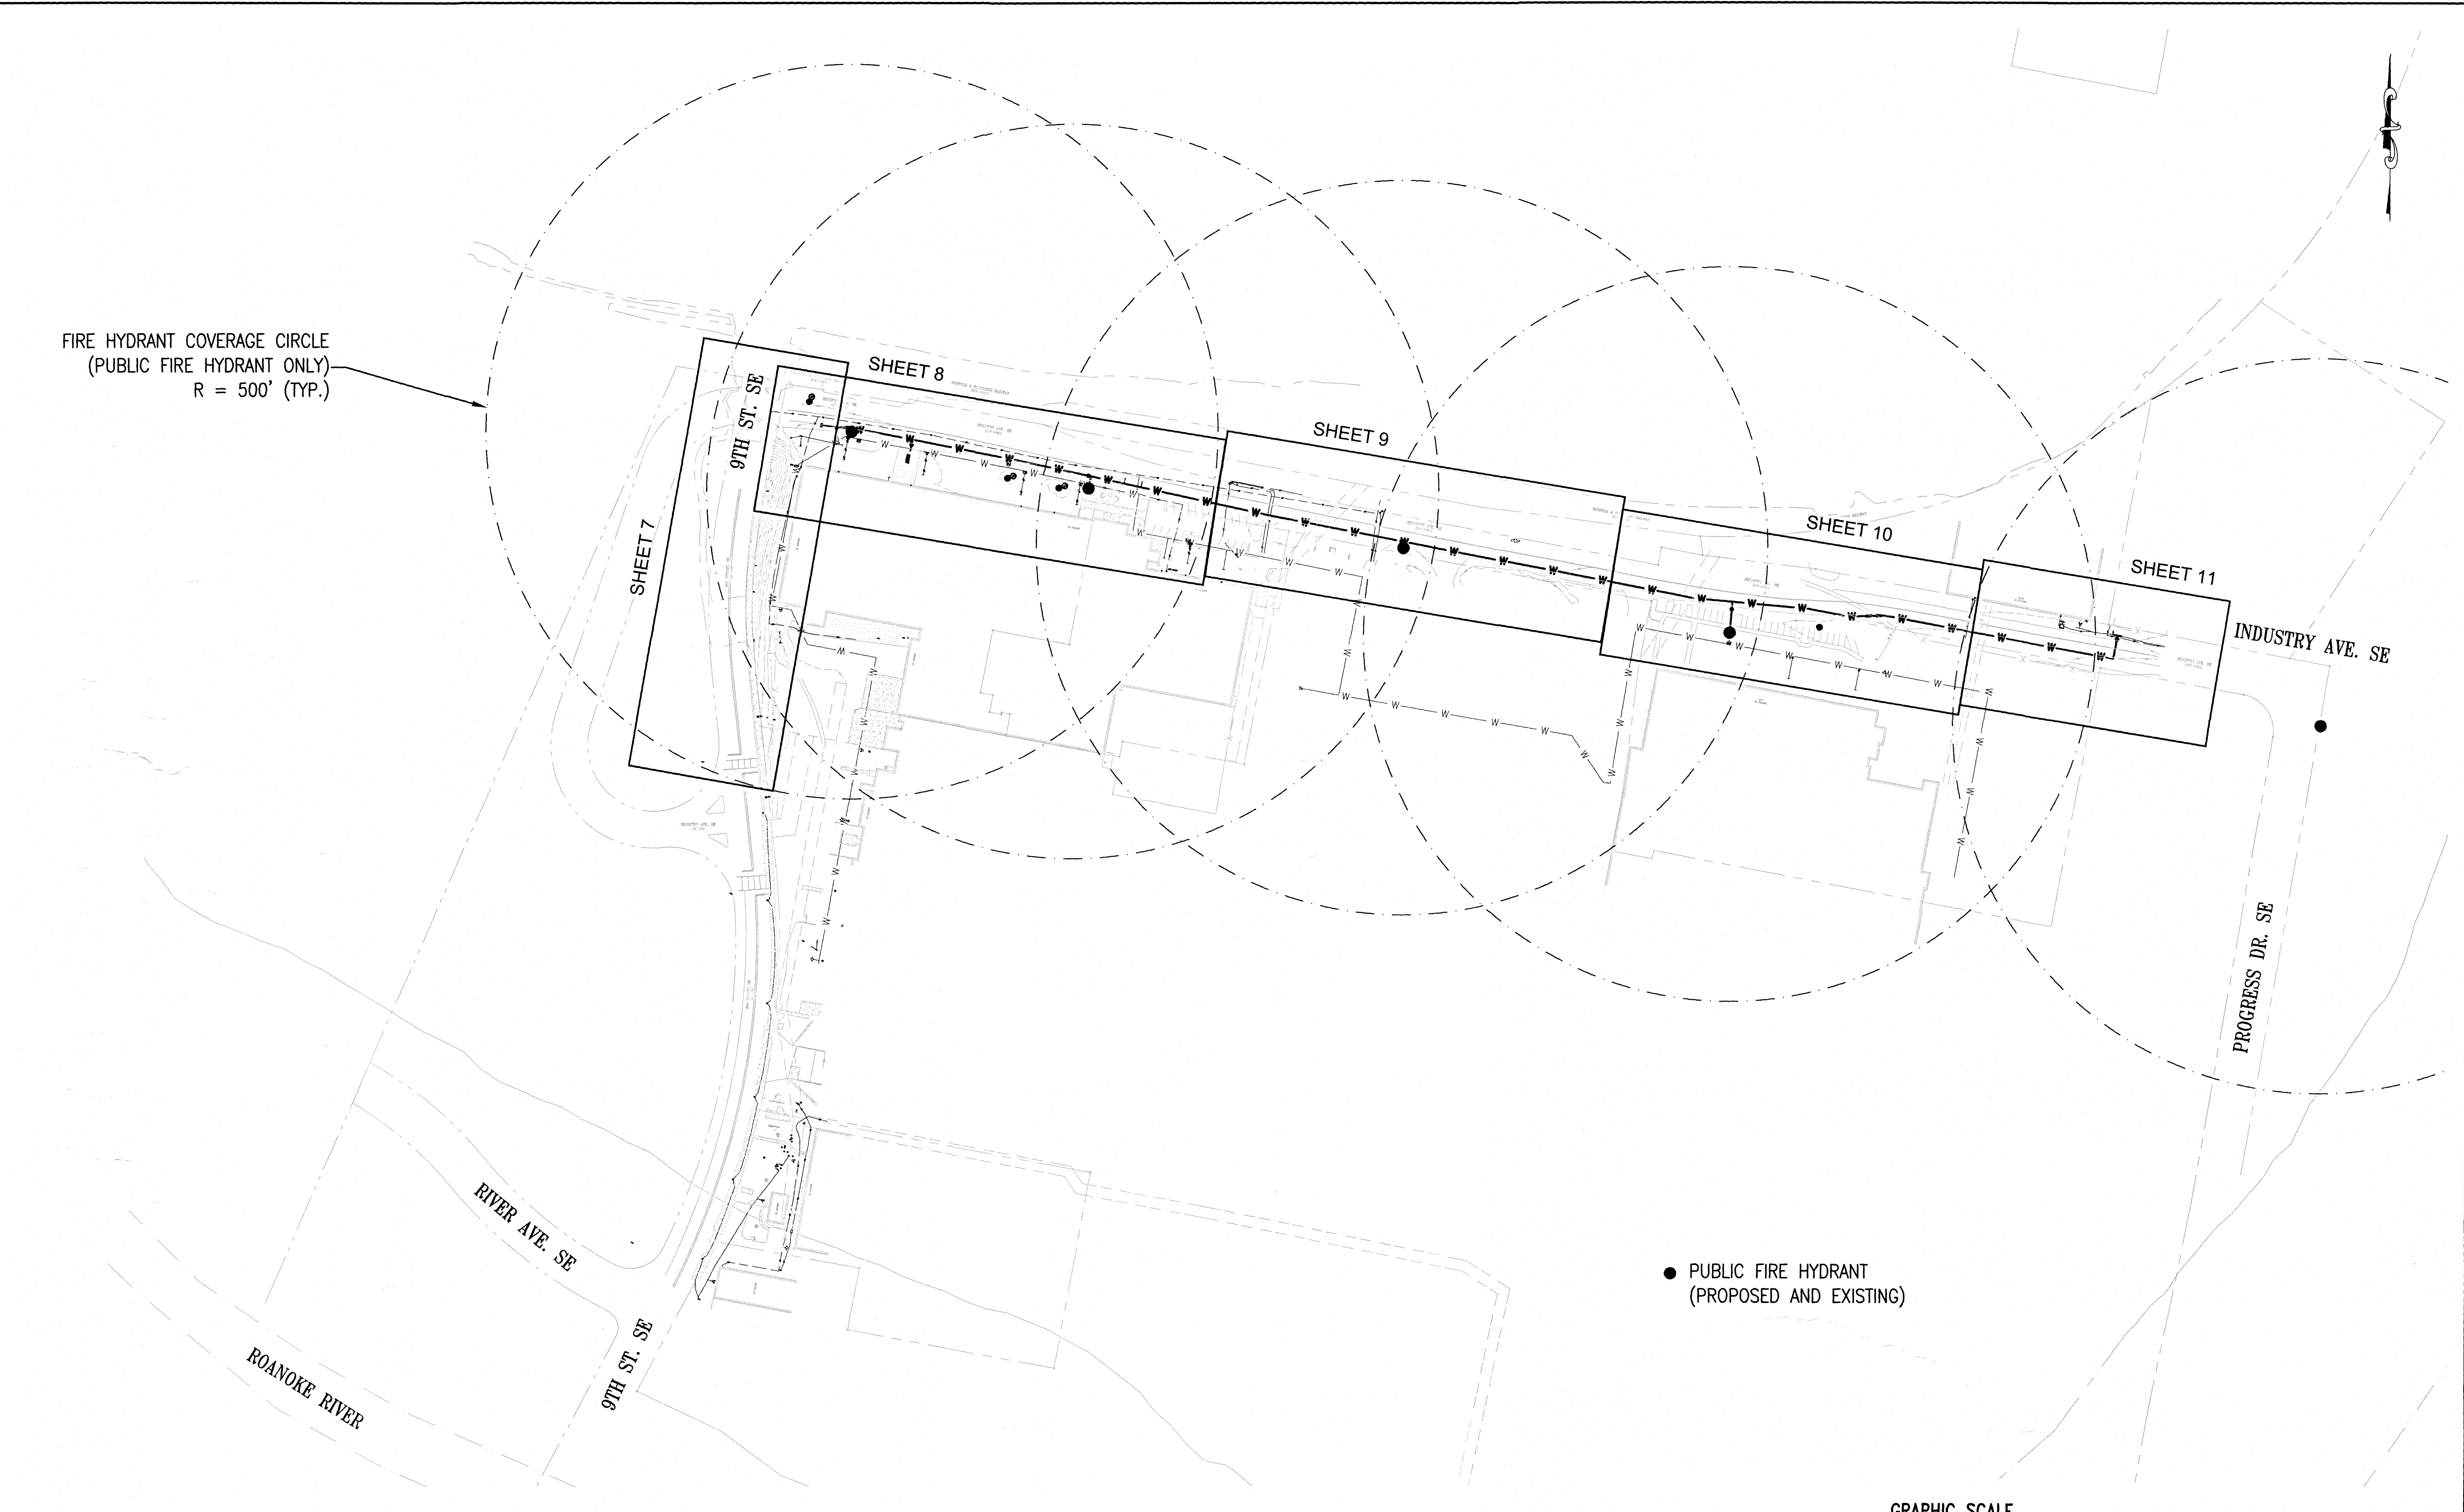

● PUBLIC FIRE HYDRANT
(PROPOSED AND EXISTING)

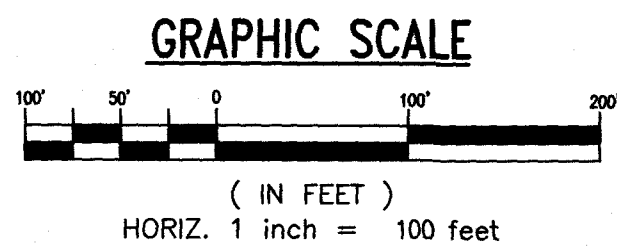

100% SUBMITTAL NOT TO BE USED FOR CONSTRUCTION	 Whitman, Requardt & Associates, LLP 1700 Kraft Dr, Suite 1200, Blacksburg, VA 24060	HILL BEAR, LLC. 1811 Hollins Road Roanoke, Virginia 24012	DES: PJM	SCALE: AS SHOWN	941 INDUSTRY AVENUE WATER MAIN EXTENSION INDUSTRY AVENUE OPTION	SHEET LAYOUT & FIRE HYDRANT COVERAGE MAP	DRAWING —	SHEET 6
			DRAWN: JES	HORIZ: 1" = 100'				

GRAPHIC SCALE



(IN FEET)
HORIZ. 1 inch = 100 feet

REV	DATE	DESCRIPTION