
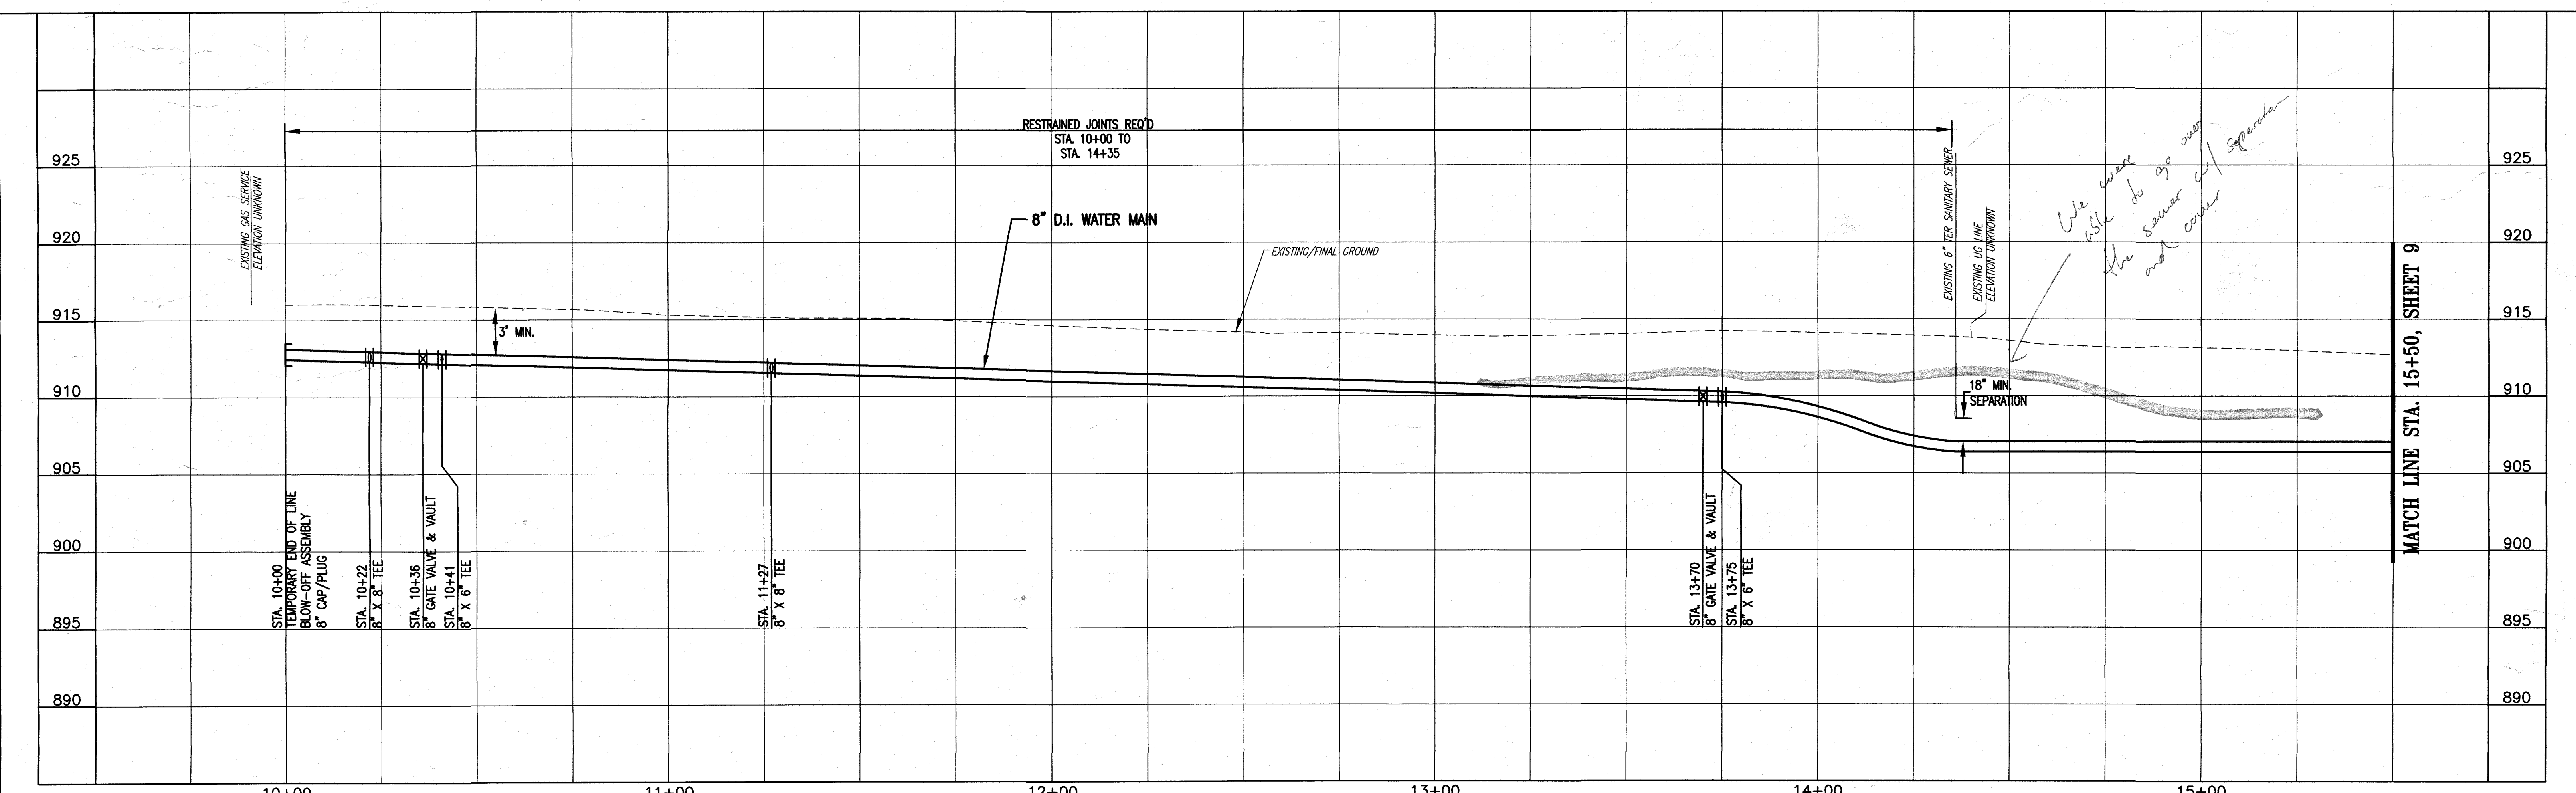


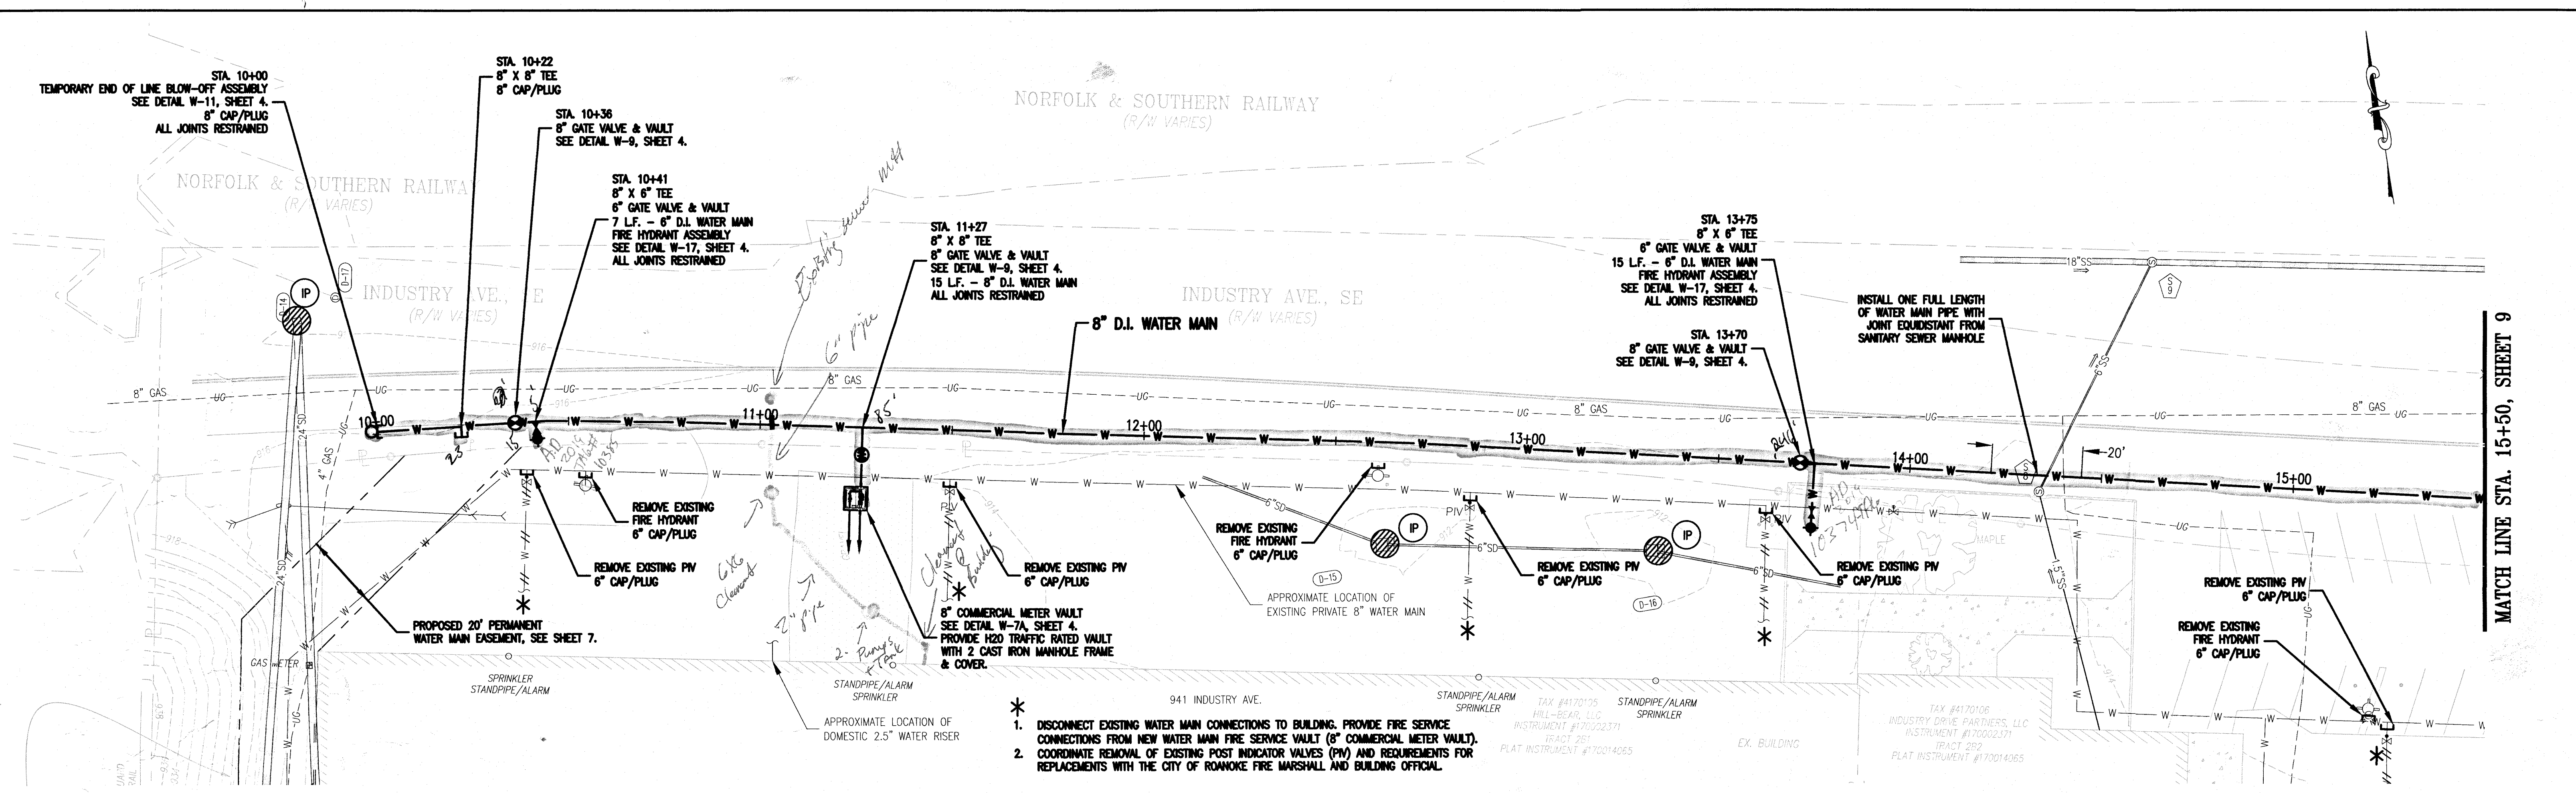

100% SUBMITTAL
NOT TO BE USED
FOR CONSTRUCTION

Whitman, Requardt & Associates, LLP
1700 Kraft Dr, Suite 1200, Blacksburg, VA 24060

HILL BEAR, LLC.
1811 Hollins Road
Roanoke, Virginia 24012

DES: PJM
DRAWN: JES
CHECK: GWF
DATE: 8/16/19

SCALE: AS SHOWN
HORIZ: 1" = 20'
VERT: 1" = 5'

941 INDUSTRY AVENUE
WATER MAIN EXTENSION
INDUSTRY AVENUE OPTION

8" WATER MAIN PLAN - PROFILE
STA. 10+00 TO STA. 15+50

DRAWING: -
SHEET: 8