
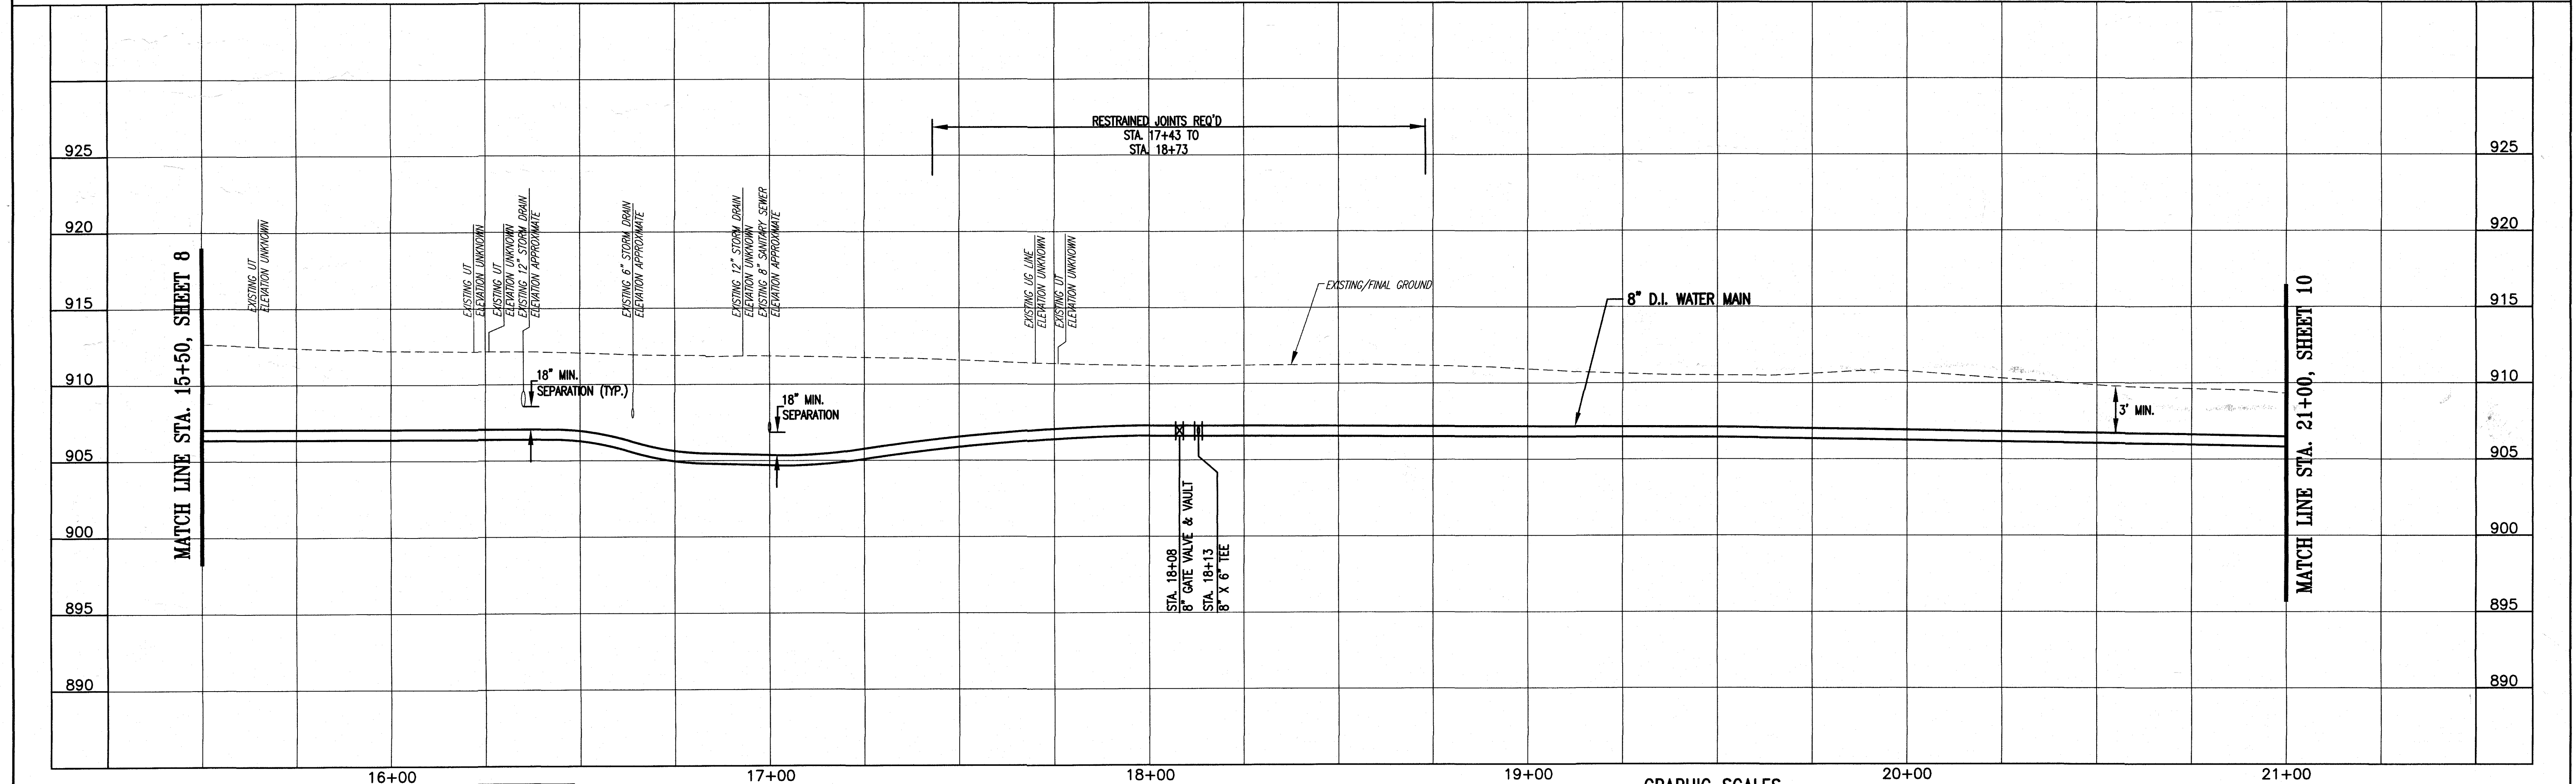


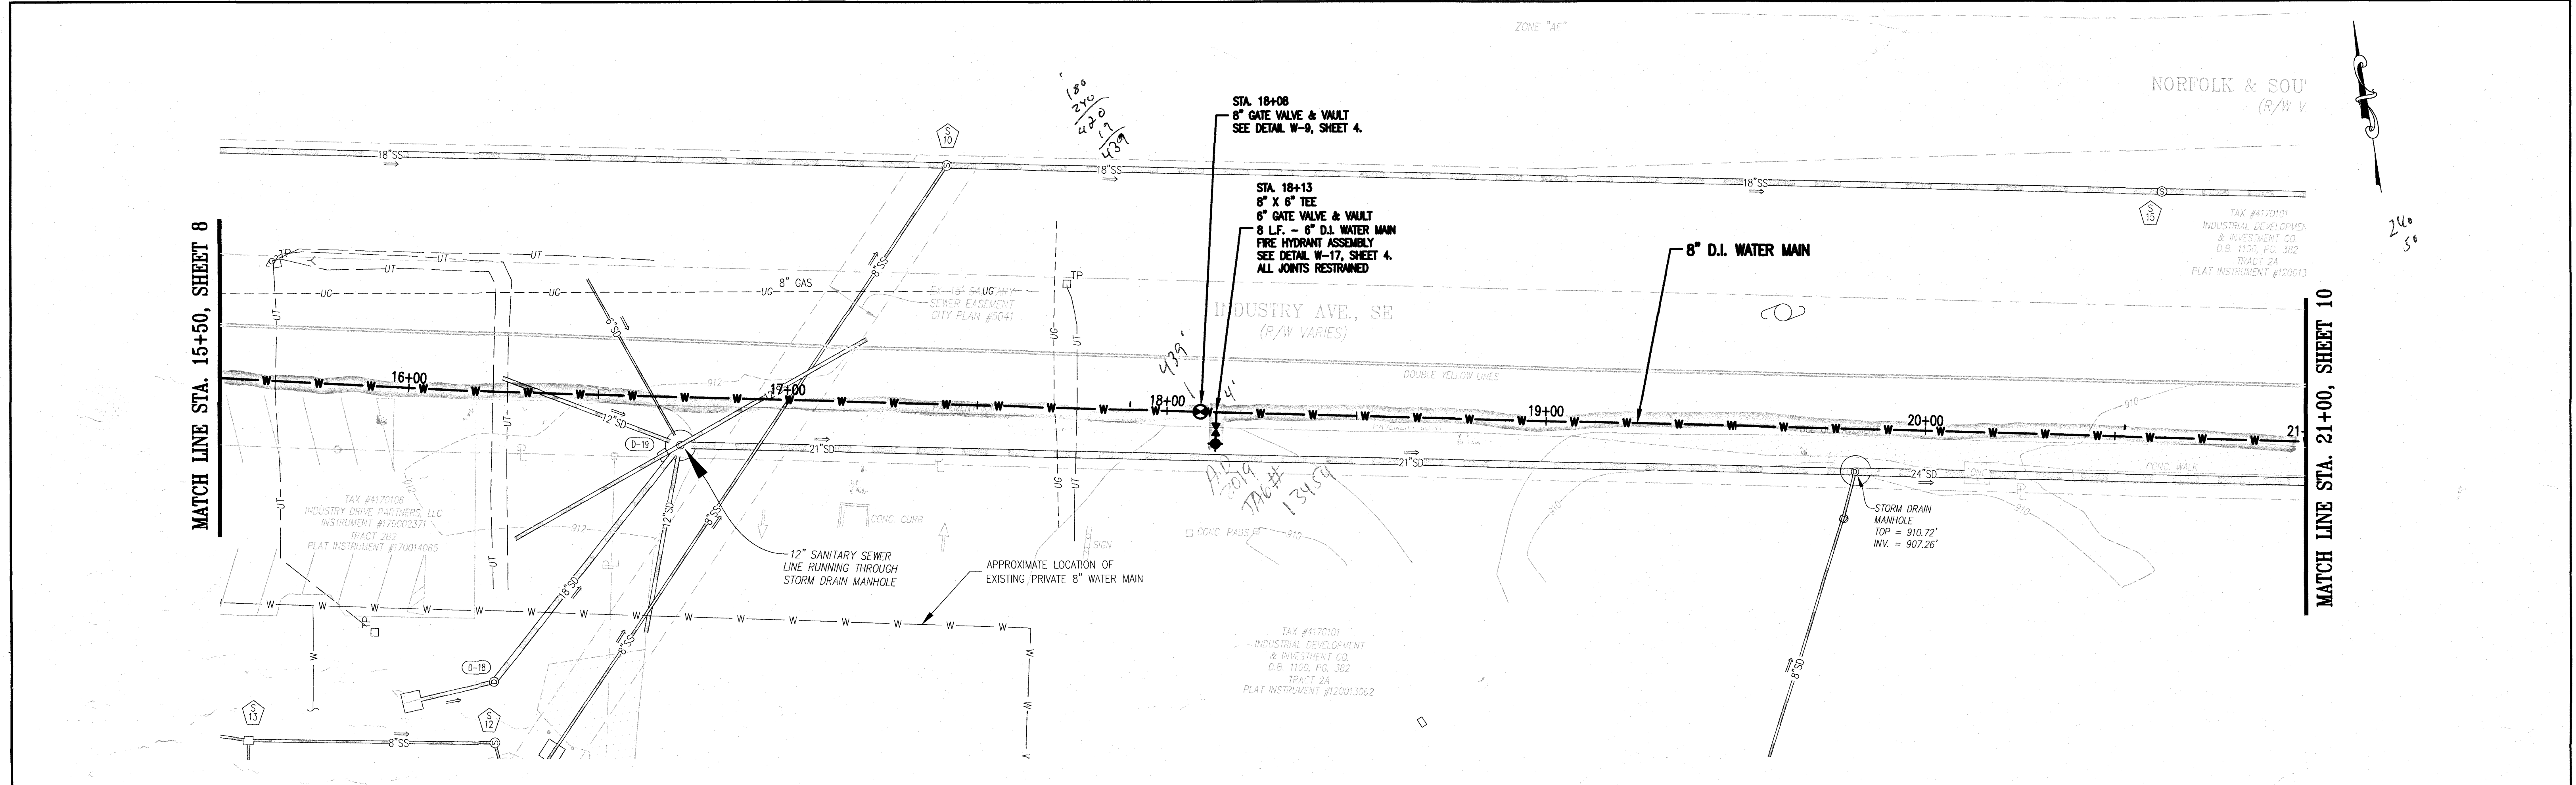

100% SUBMITTAL
NOT TO BE USED
FOR CONSTRUCTION

Whitman, Requardt & Associates, LLP
1700 Kraft Dr, Suite 1200, Blacksburg, VA 24060

HILL BEAR, LLC.
1811 Hollins Road
Roanoke, Virginia 24012

DES: **PJM**
DRAWN: **JES**
CHECK: **GWF**
DATE: **8/16/19**

SCALE: **AS SHOWN**
HORIZ: **1" = 20'**
VERT: **1" = 5'**

941 INDUSTRY AVENUE
WATER MAIN EXTENSION
INDUSTRY AVENUE OPTION

8" WATER MAIN PLAN - PROFILE
STA. 15+50 TO STA. 21+00

REV	DATE	DESCRIPTION
-	-	-

DRAWING
SHEET
9