
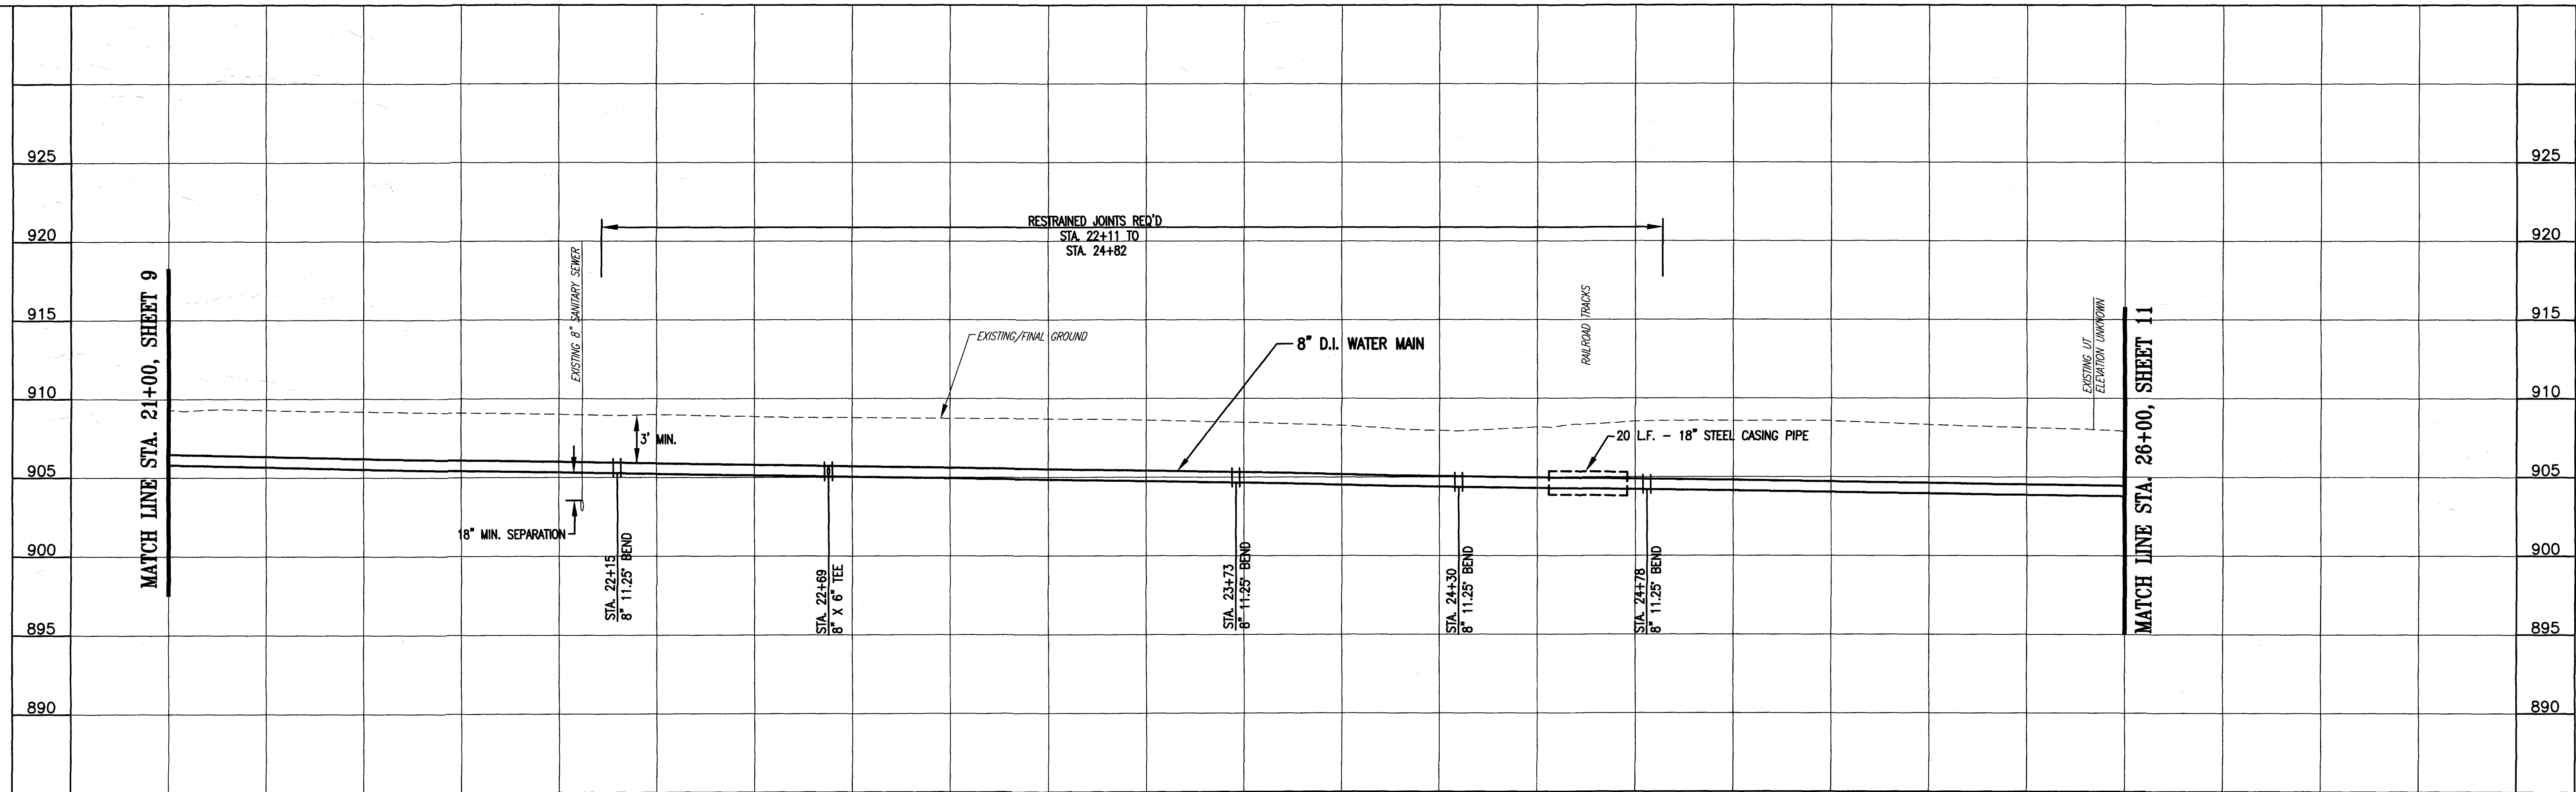


244
58
16
55


TERN RAILWAY
ARIES)

TAX #4170102
AUSTIN HOLDINGS - VA, LLC
ASTRUMENT #280010468
TRACT A
M.B. 1, PG. 1083-1084

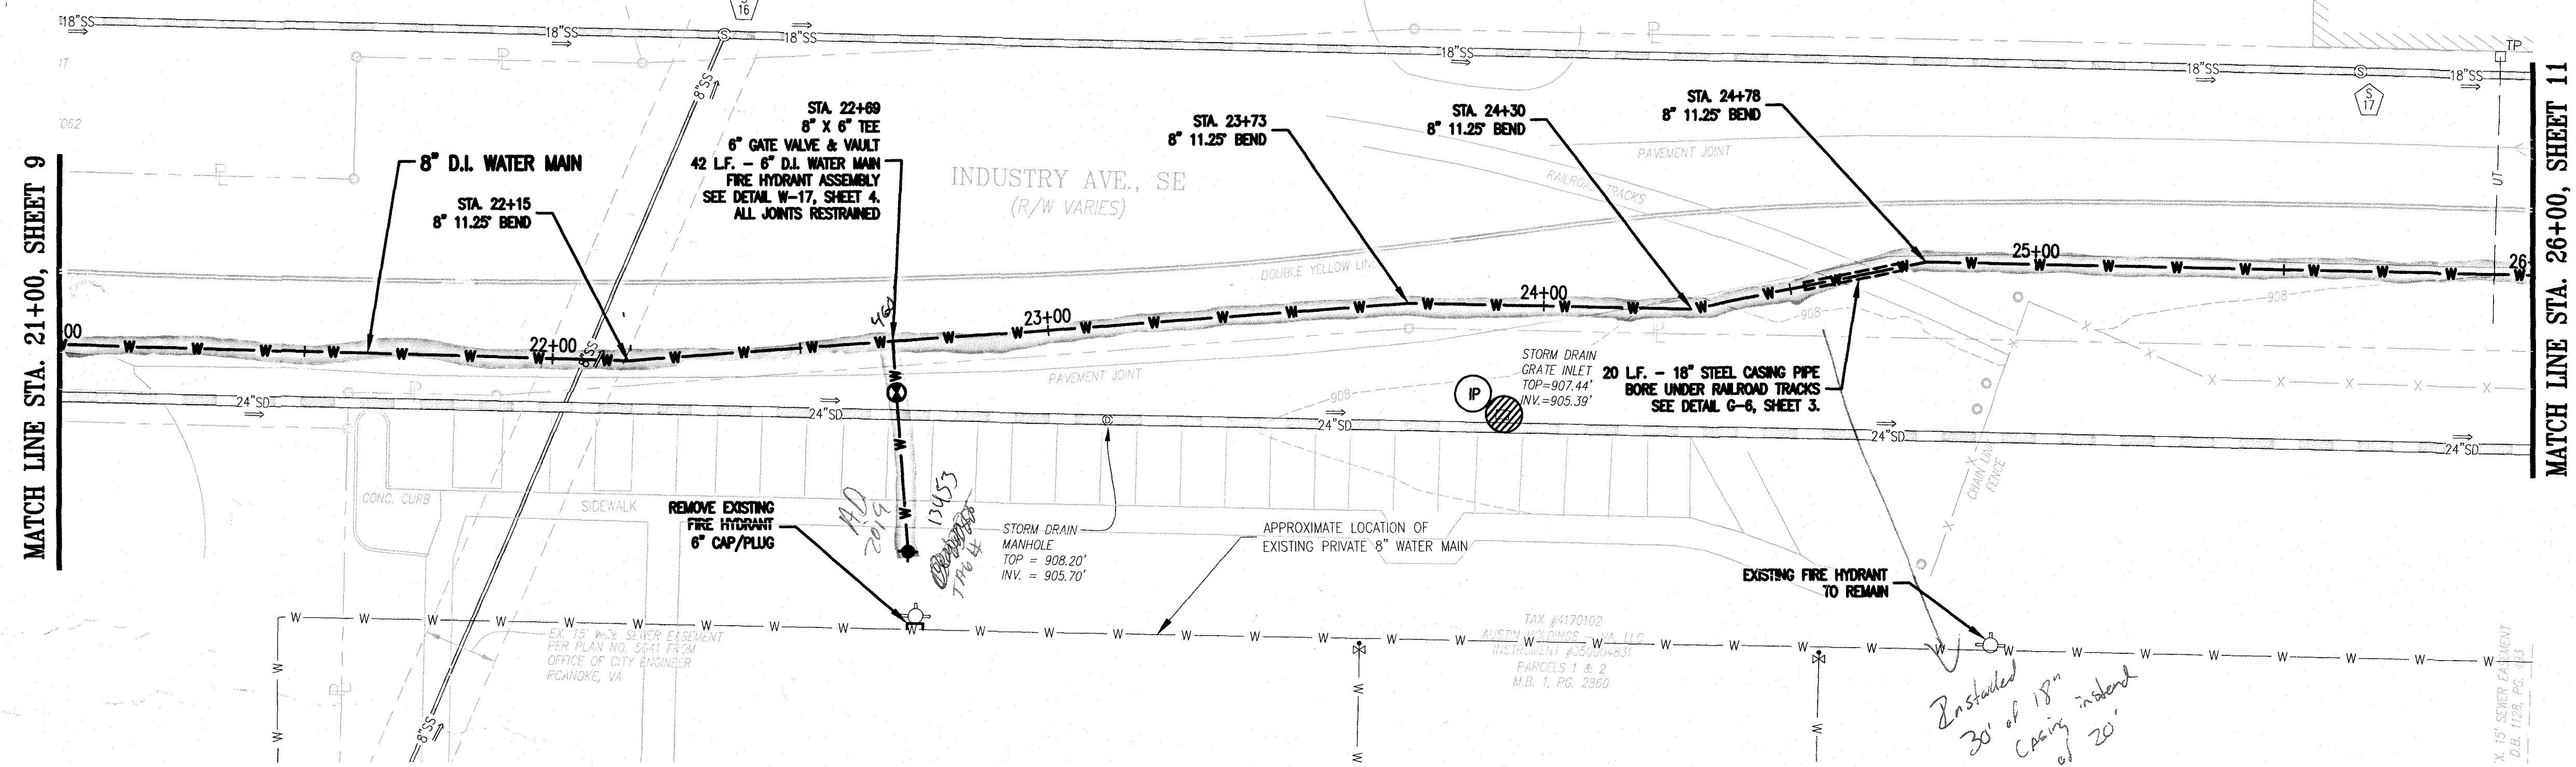

21+00 22+00 23+00 24+00 25+00 26+00

GRAPHIC SCALES

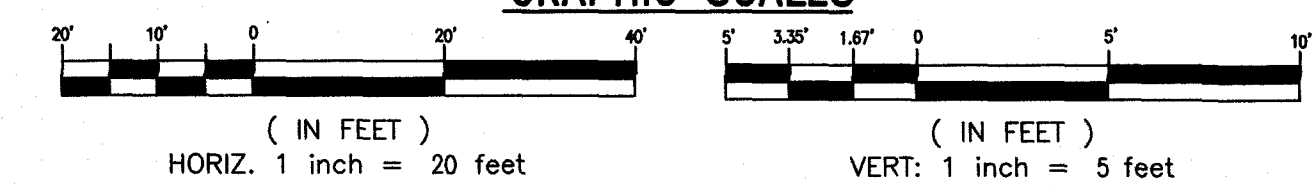

100% SUBMITTAL
NOT TO BE USED
FOR CONSTRUCTION



HILL BEAR, LLC.
1811 Hollins Road
Roanoke, Virginia 24012

DES: PJM
DRAWN: JES
CHECK: GWF
DATE: 8/16/19

SCALE: AS SHOWN
HORIZ: 1" = 20'
VERT: 1" = 5'

941 INDUSTRY AVENUE
WATER MAIN EXTENSION
INDUSTRY AVENUE OPTION

8" WATER MAIN PLAN - PROFILE
STA. 21+00 TO STA. 26+00

REV	DATE	DESCRIPTION

DRAWING	SHEET
	10