

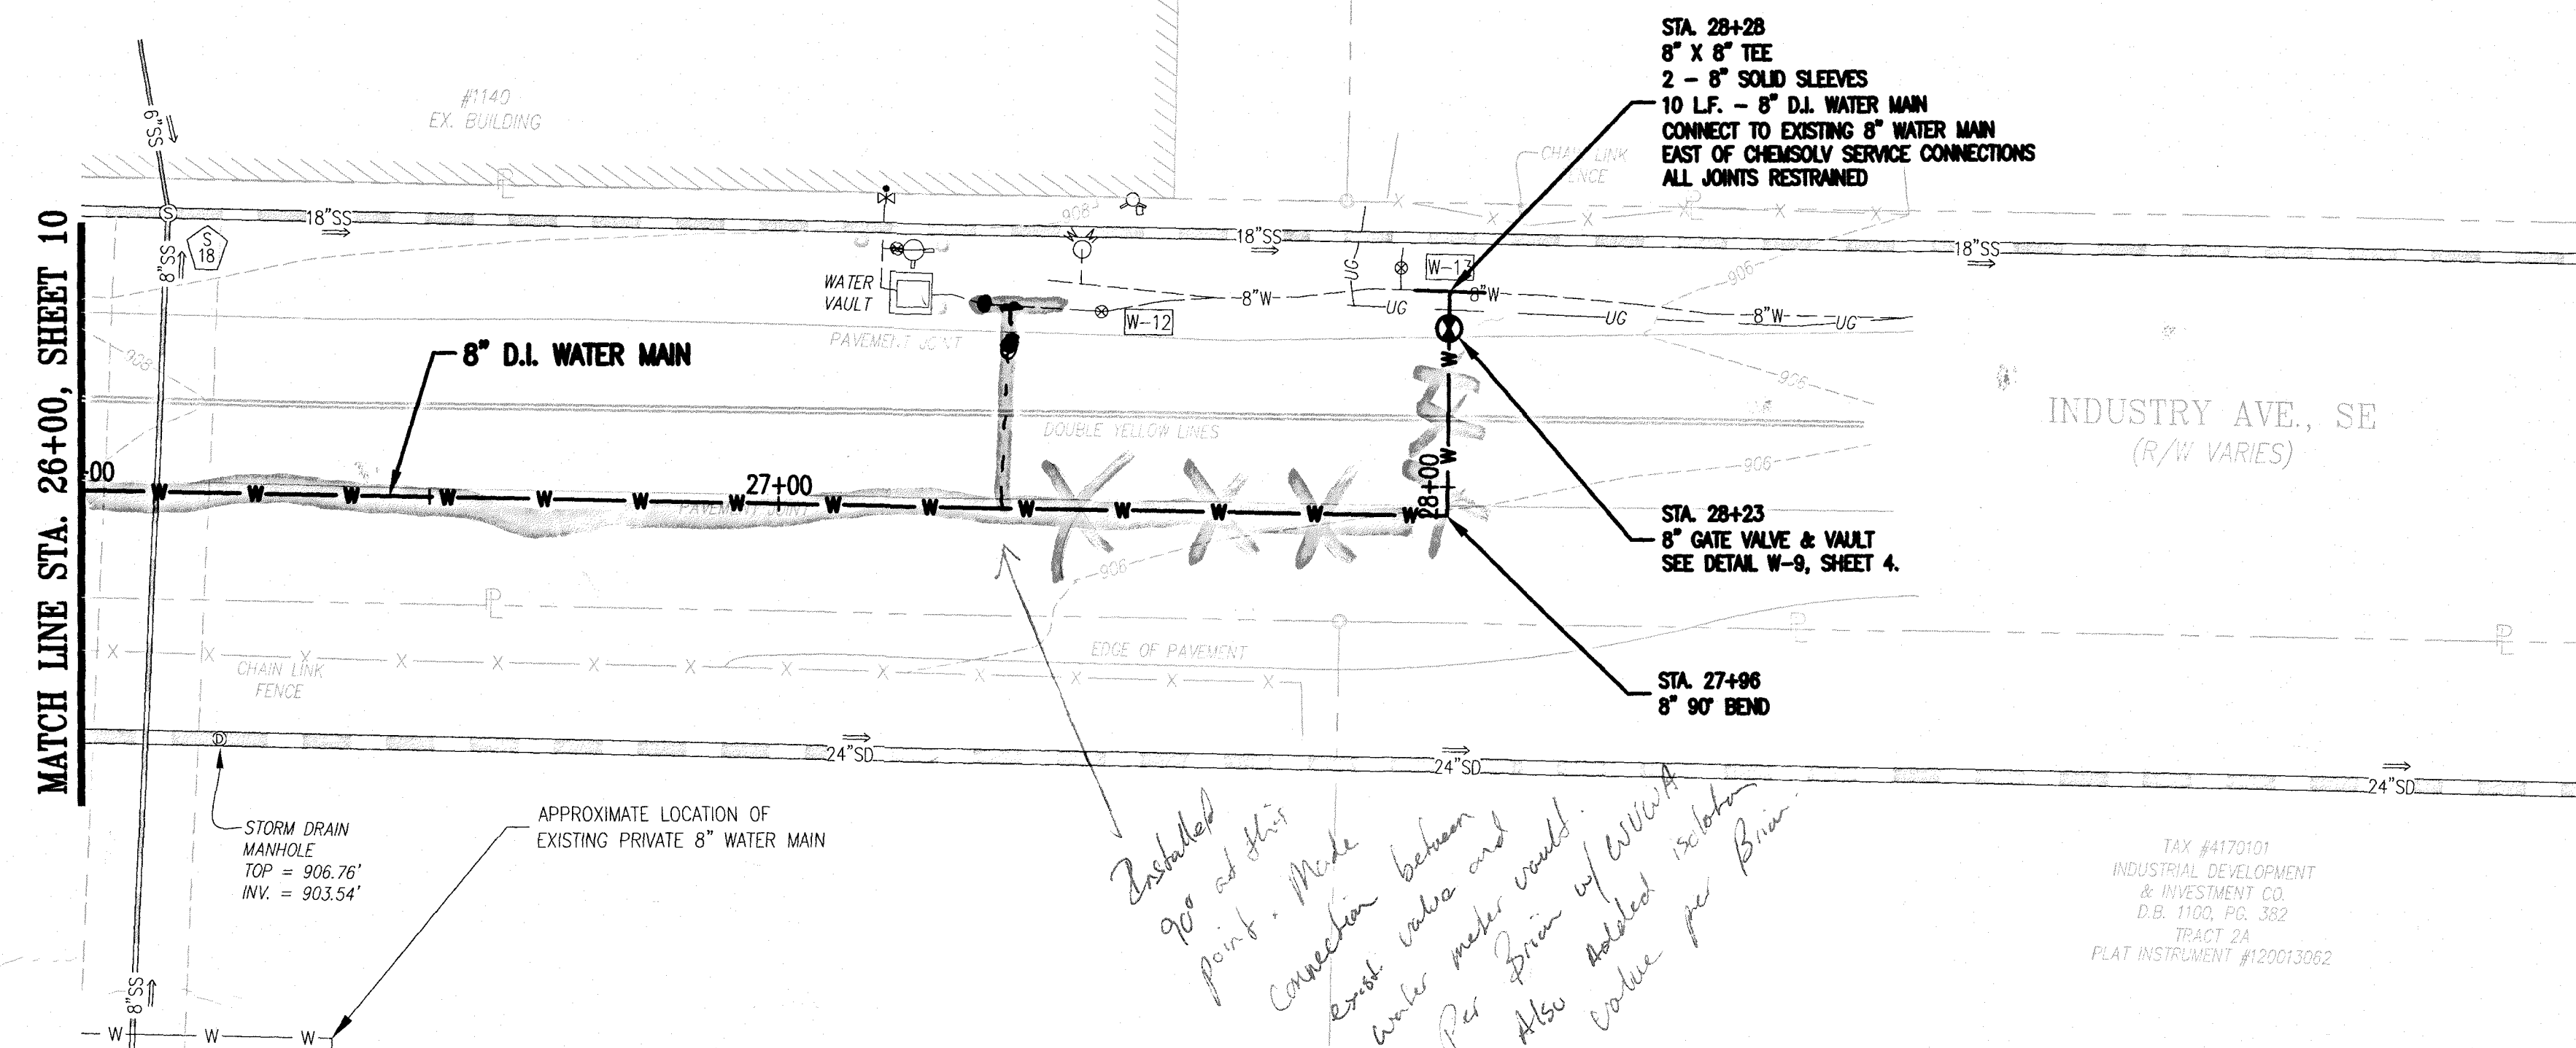


TAX #4240104
CHEMICALS AND SOLVENTS, INC.
D.B. 1643 PG. 1365
TRACT B-1
PLAT INSTRUMENT #170013059

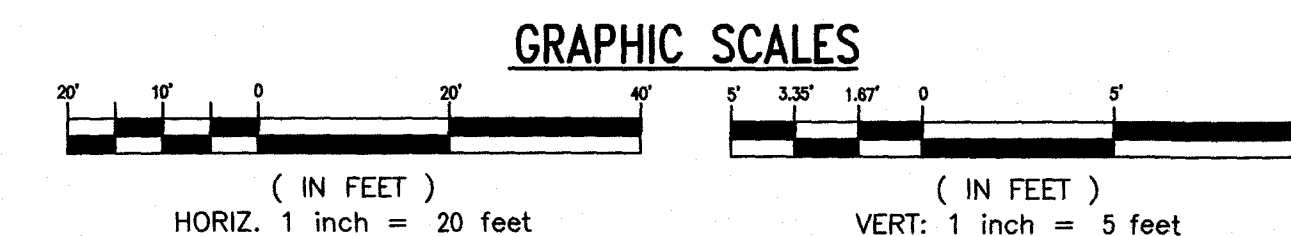

*Installed
90° at this
point. Make
connection between
existing water and
new water vault.
Per Brian of WVA
Also added valve
valve per Brian.*

TAX #4170101
INDUSTRIAL DEVELOPMENT
& INVESTMENT CO.
D.B. 1102 PG. 382
TRACT 2A
PLAT INSTRUMENT #120013062

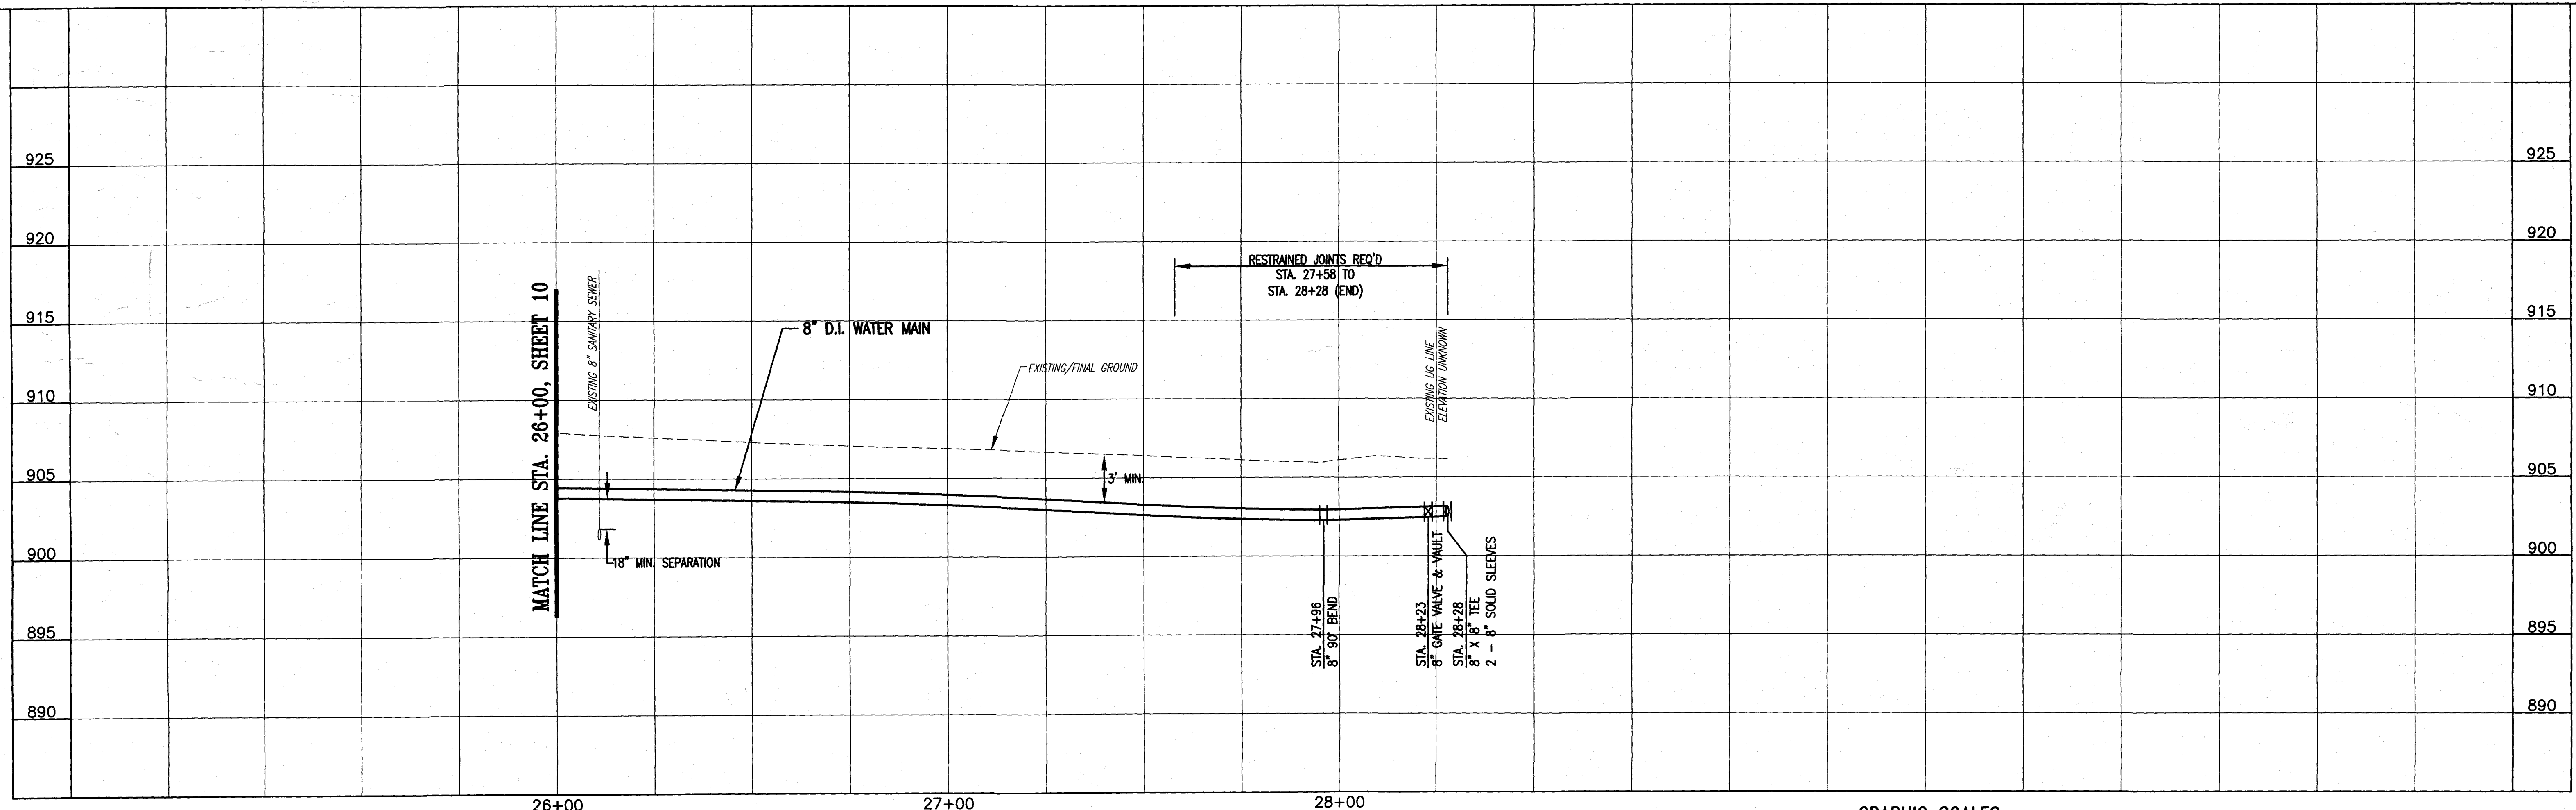

REV	DATE	DESCRIPTION

100% SUBMITTAL
NOT TO BE USED
FOR CONSTRUCTION

WRA
Whitman, Requardt & Associates, LLP
1700 Kraft Dr, Suite 1200, Blacksburg, VA 24060

HILL BEAR, LLC.
1811 Hollins Road
Roanoke, Virginia 24012

DES: PJM
DRAWN: JES
CHECK: GWP
DATE: 8/16/19
SCALE: AS SHOWN
HORIZ: 1" = 20'
VERT: 1" = 5'

941 INDUSTRY AVENUE
WATER MAIN EXTENSION
INDUSTRY AVENUE OPTION

8" WATER MAIN PLAN - PROFILE
STA. 26+00 TO STA. 28+28

DRAWING
—
SHEET
11