


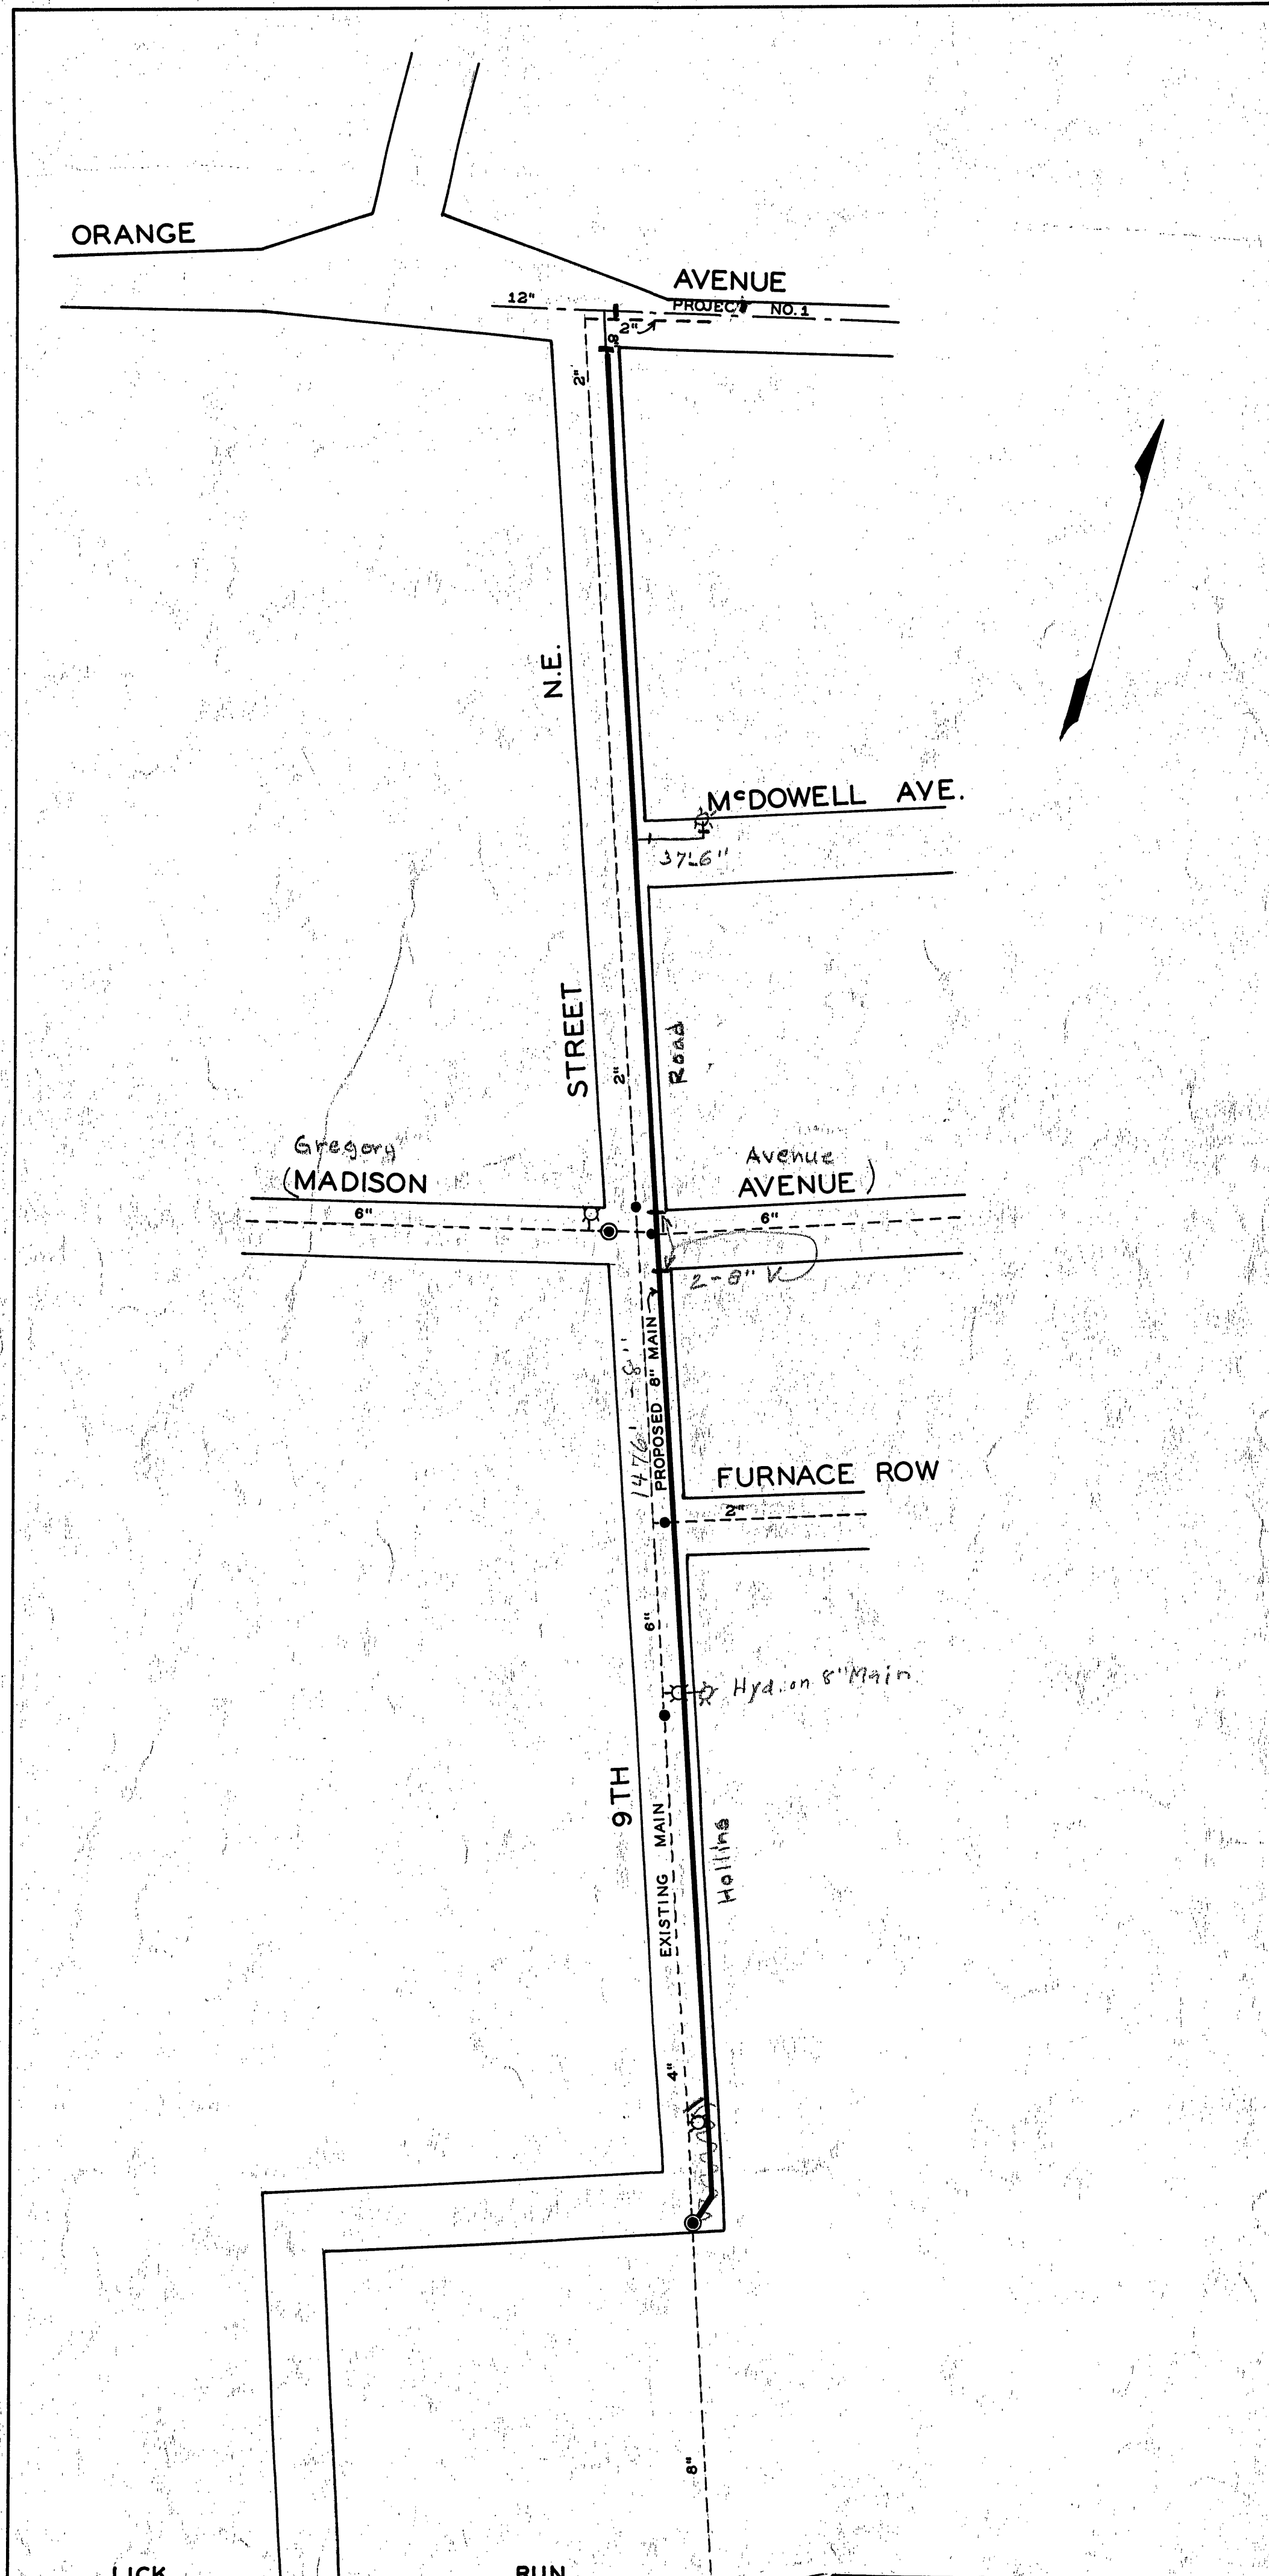

On Quad Map
On Dist. Map #305
Started 4-12-52
Finished 4-29-52

WATER DEPARTMENT
CITY OF ROANOKE, VA.
CONSTRUCTION PLAN
9TH STREET N.E.
SCALE: 1" = 100'
DRAWN BY E.L.A. APRIL 10 1952