



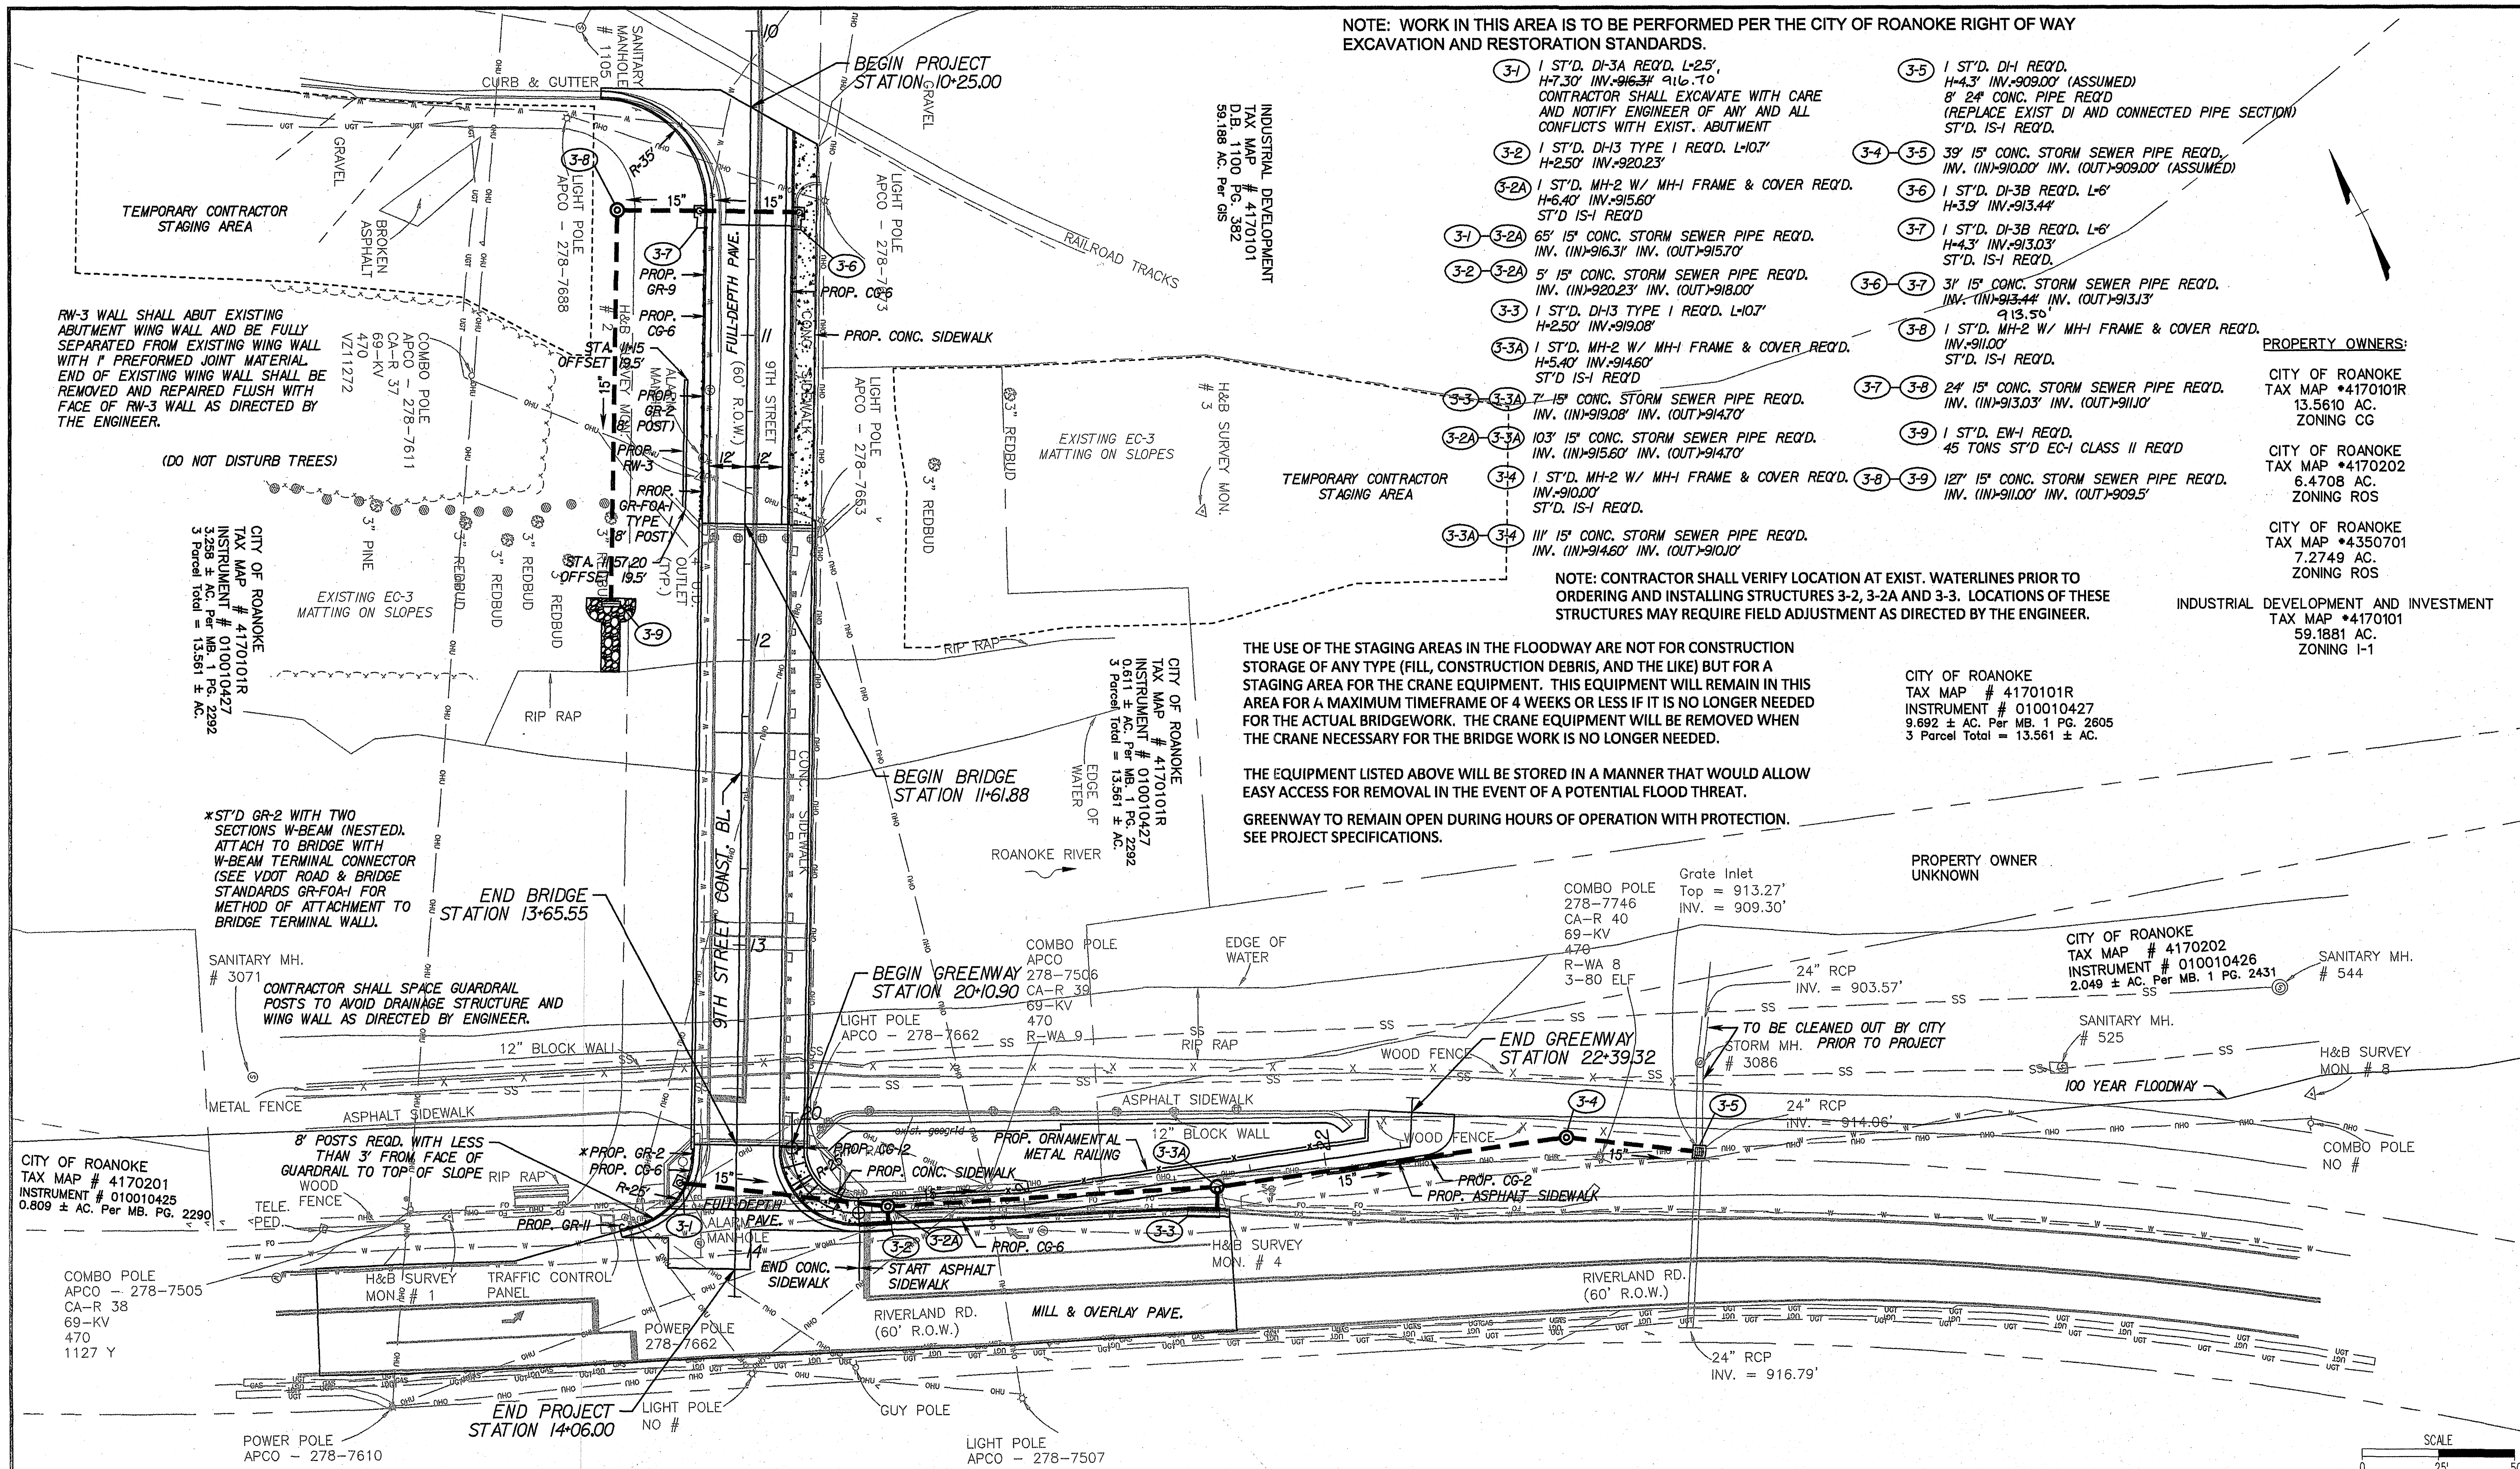

OFFICE OF THE CITY ENGINEER
215 CHURCH AVENUE, SW ROOM
350 ROANOKE, VIRGINIA
24011-1587 PHONE: (540)
853-2731 FAX: (540) 853-1364
ENGINEER@ROANOKEVA.GOV

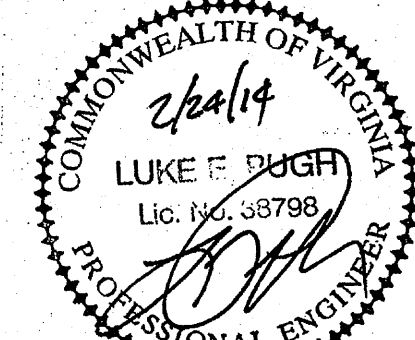

4 4 4 DENOTES PROPOSED CONCRETE SIDEWALK

CP130046

9TH STREET OVER ROANOKE RIVER BRIDGE SUPERSTRUCTURE REPLACEMENT

PLAN VIEW

APPROVED
FEB 20 2014

Designed: A.J.K.	DATE	SHEET NUMBER
Drawn: R.D.W.	DEC 2013	C3A
Checked: R.D.P.		