



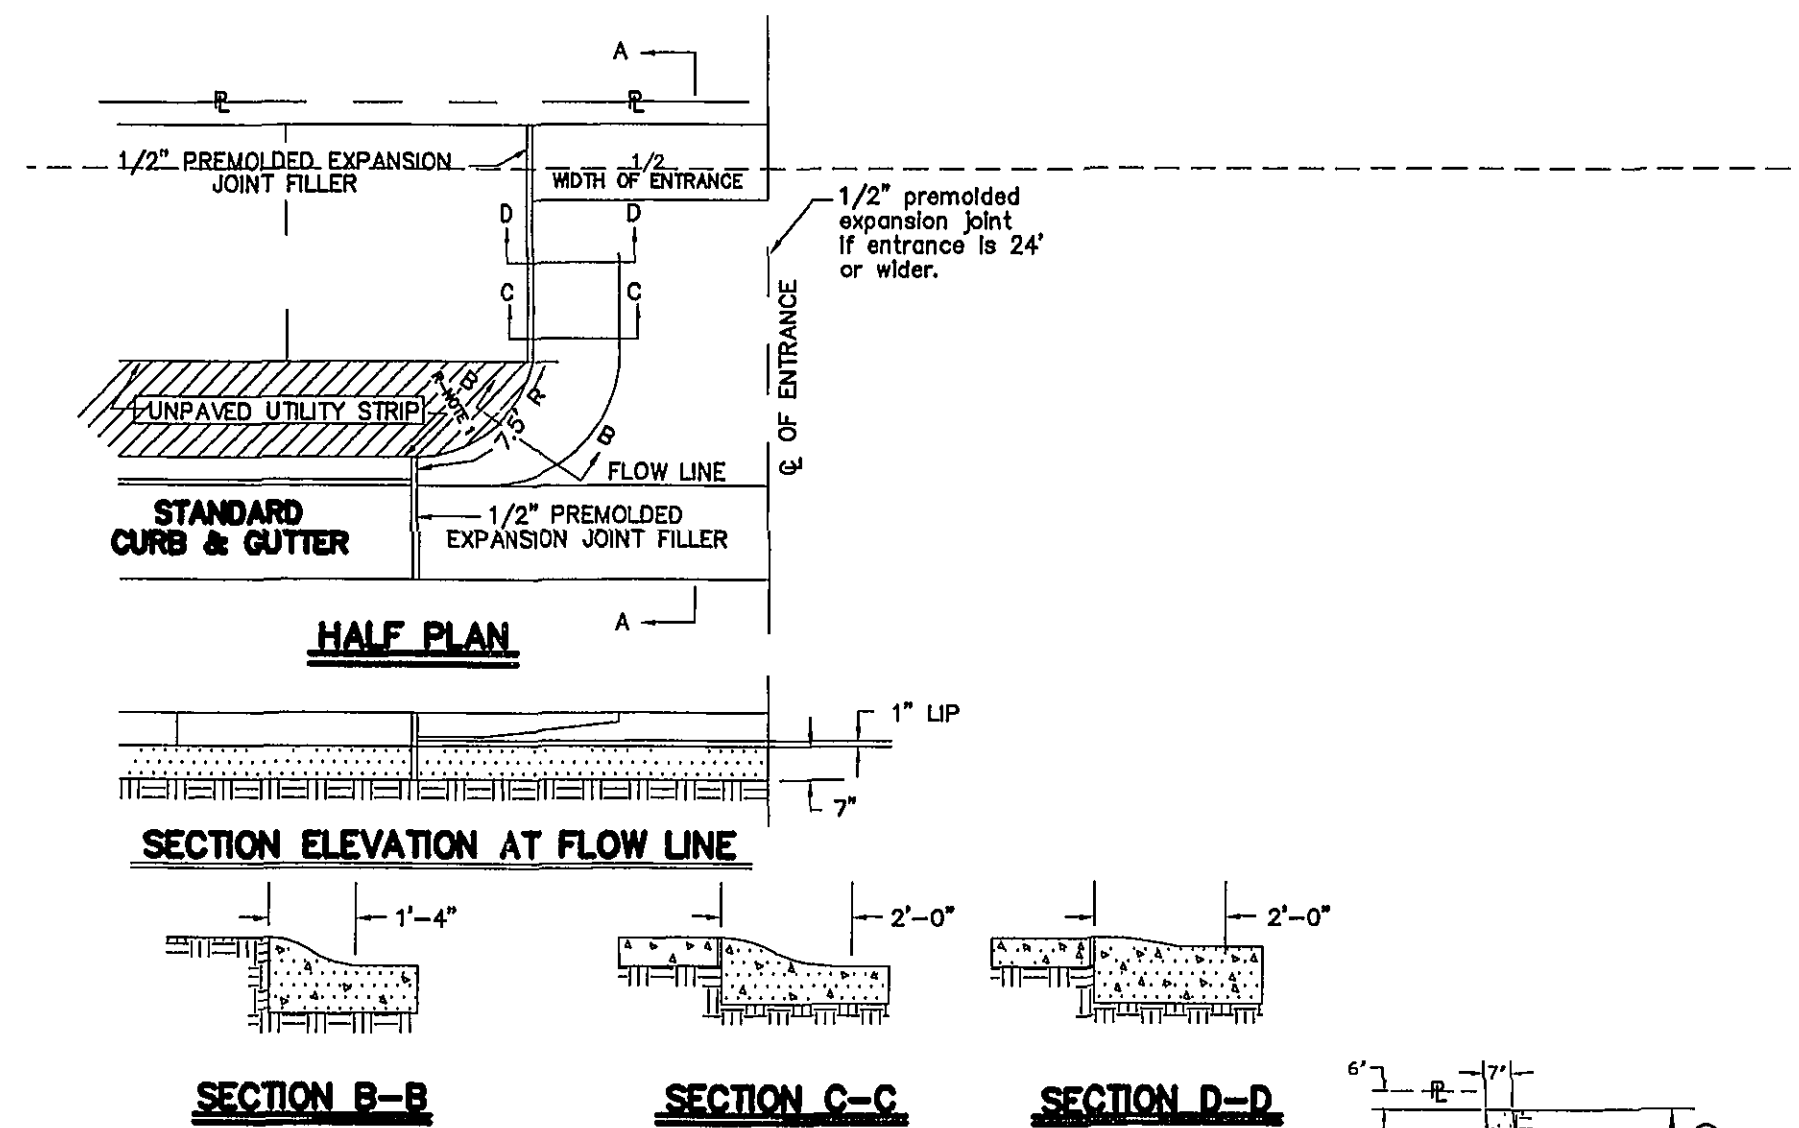

- GENERAL NOTES:
- Standard commercial "Entrance" shall have a minimum curb radius (R) of 7 1/2 feet.
 - Minimum Entrance width to be 12 feet.
 - Where curb & gutter already exists both curb & gutter shall be removed. If proposed entrance falls within five (5) feet of an existing joint removal & reconstruction shall be to that joint. Any concrete removed at other than an existing joint shall be cut with a mechanical saw specifically manufactured for that purpose; this also shall apply to street pavement.
 - Where sidewalk exists or is to be constructed across driveways the thickness thereof must correspond with the thickness of the entrance.
 - Whenever "Entrances" exceeds twenty-four (24) feet in width a 1/2" preformed expansion joint filler shall be installed through the center perpendicular to flow line.
 - Finish "Entrances" shall have a "course broom finish" running parallel to flow line.
 - Curing shall be accomplished by the use of a liquid membrane seal containing white pigment applied at the rate of one (1) gallon per 150 square feet.
 - All "Entrance Ways" shall be constructed according to City of Roanoke specifications and to line and grades approved by the City Engineering Department.
 - Entrances exceeding 30 feet in width shall be approved by the City Manager.

ROANOKE STANDARD CURB ENTRANCE DETAIL

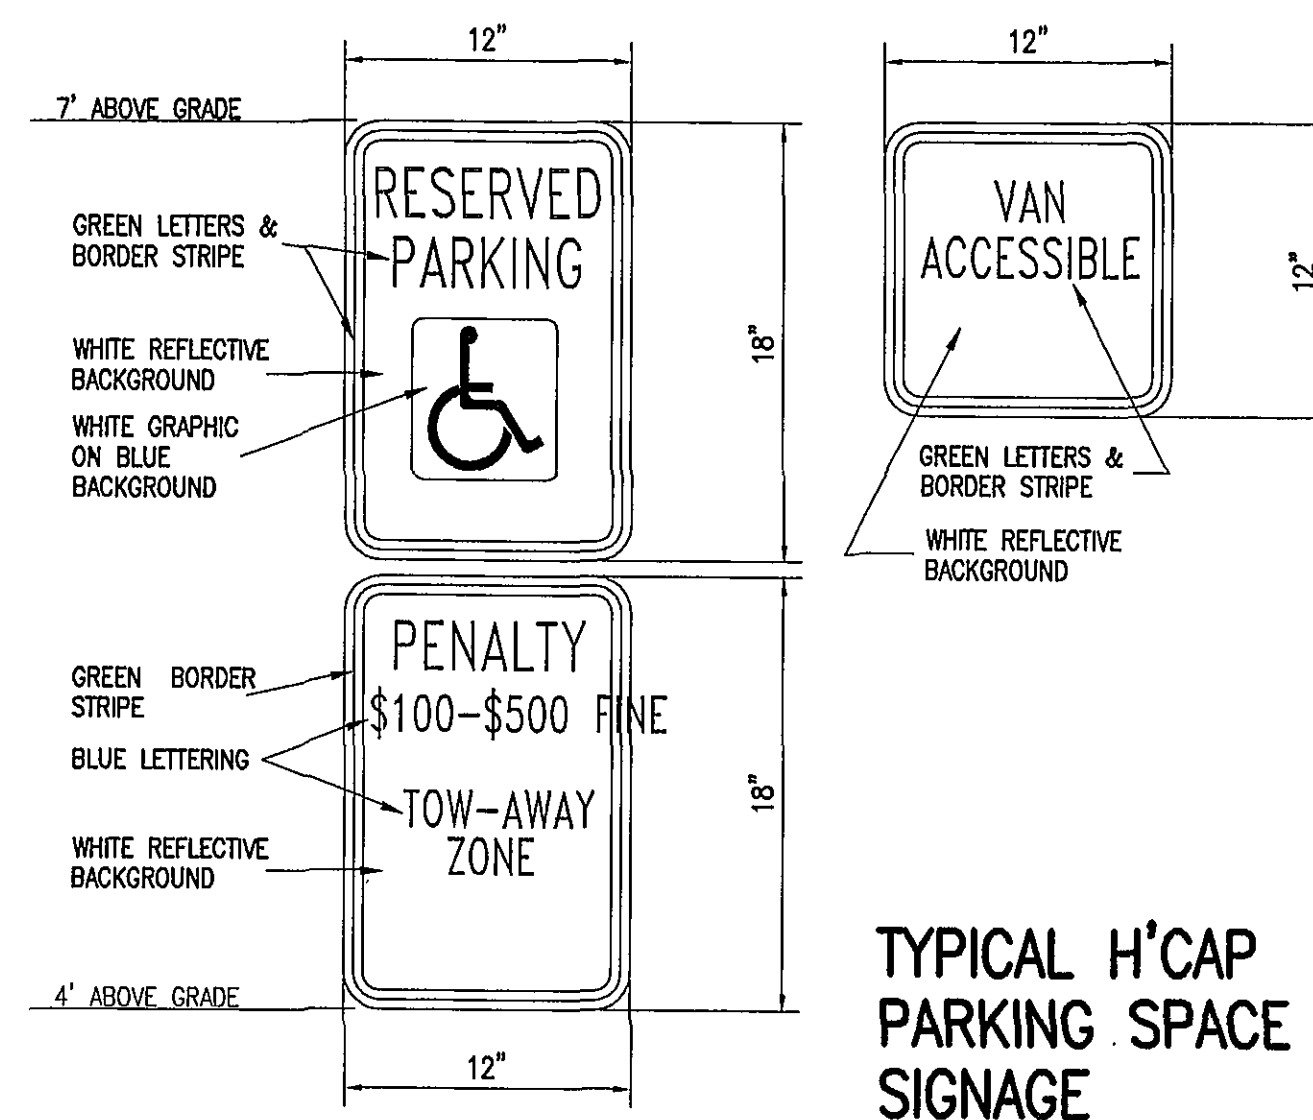


Cut-off Mini Wall Packs, Polycarbonate Reflector

TWAC

Contour®

Examples TWAC 100S 120 LPI


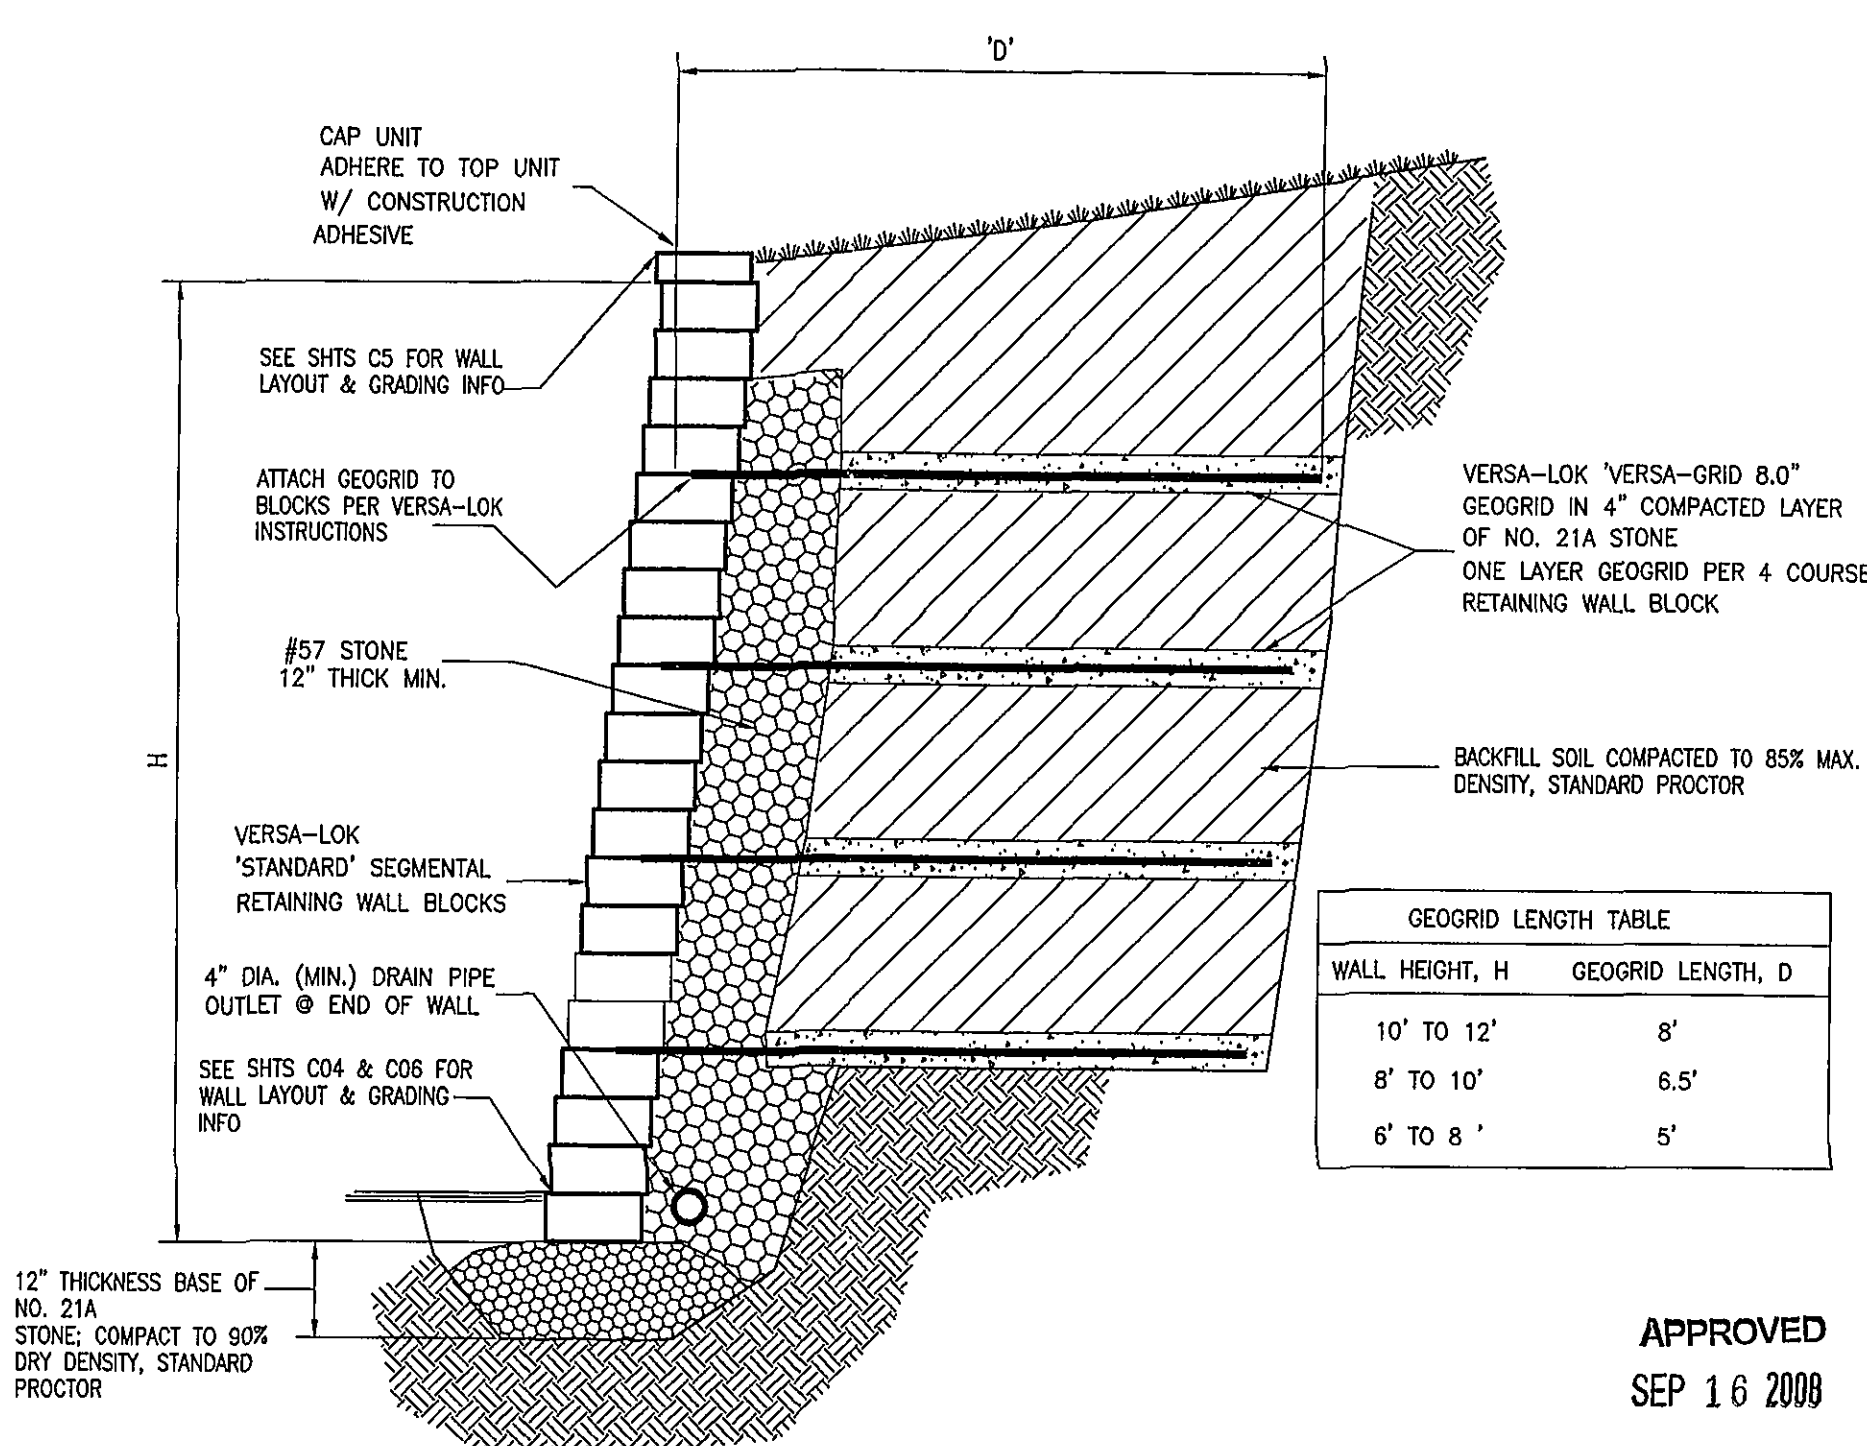

COMMONWEALTH OF VIRGINIA

RONALD B. SHIFLETT

No. 9662

PROFESSIONAL ENGINEER

Revisions By _____ Date _____

COVENANT Engineering

415 Elm Ave, Roanoke, VA 24016

Mail: P.O. Box 12062, Roanoke, VA 24022

(540) 345-5555

Email: info@covenanteng.com

SITE DETAILS

NEW OFFICE & SHOP FOR

A. BYRON SMITH OIL COMPANY

ROANOKE, VA

Scale: **AS SHOWN**

Date: **4-21-08**

Design By: **RBS**

CAD By: **RBS**

Checked By: _____

Comm. No.: **08038**

Sheet No.

C5

APPROVED

SEP 16 2008