






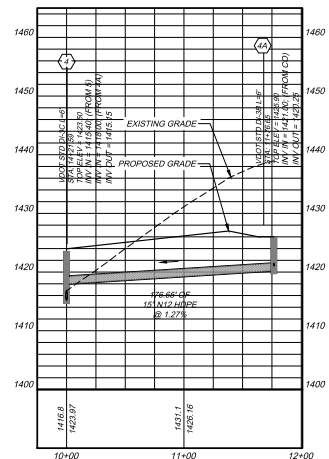


STORMWATER PROFILE STRUCTURES 4 - 4A

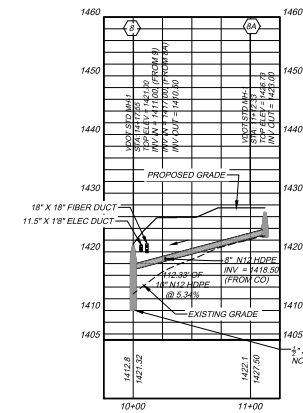


STORMWATER PROFILE STRUCTURES 8 - 8A

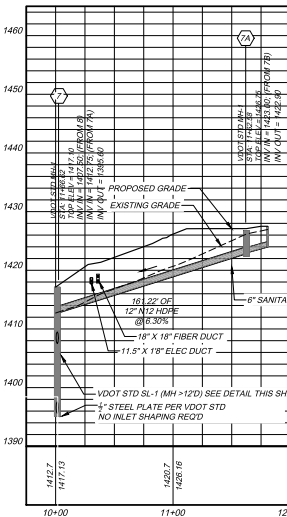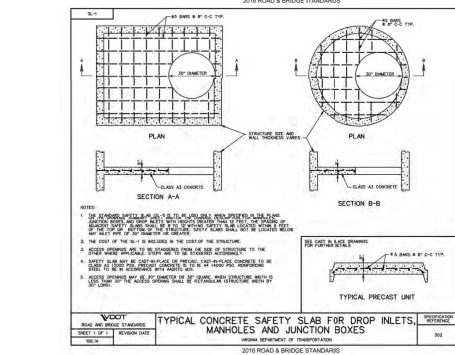


STORMWATER PROFILE STRUCTURES 7 - 7A

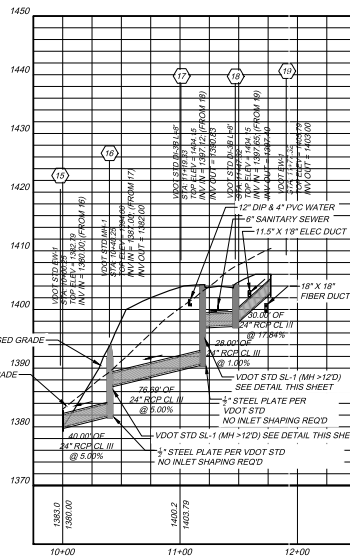

STORMWATER PROFILE STRUCTURES 15 - 19

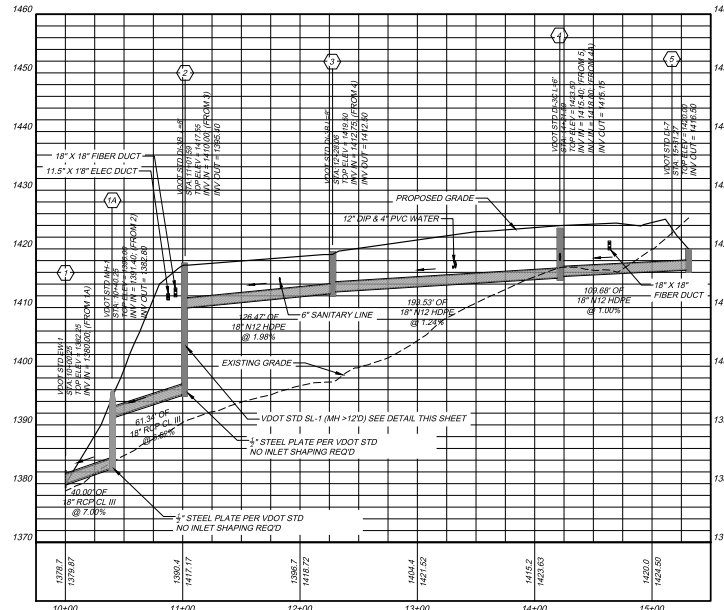

STORMWATER PROFILE STRUCTURES 1 - 5

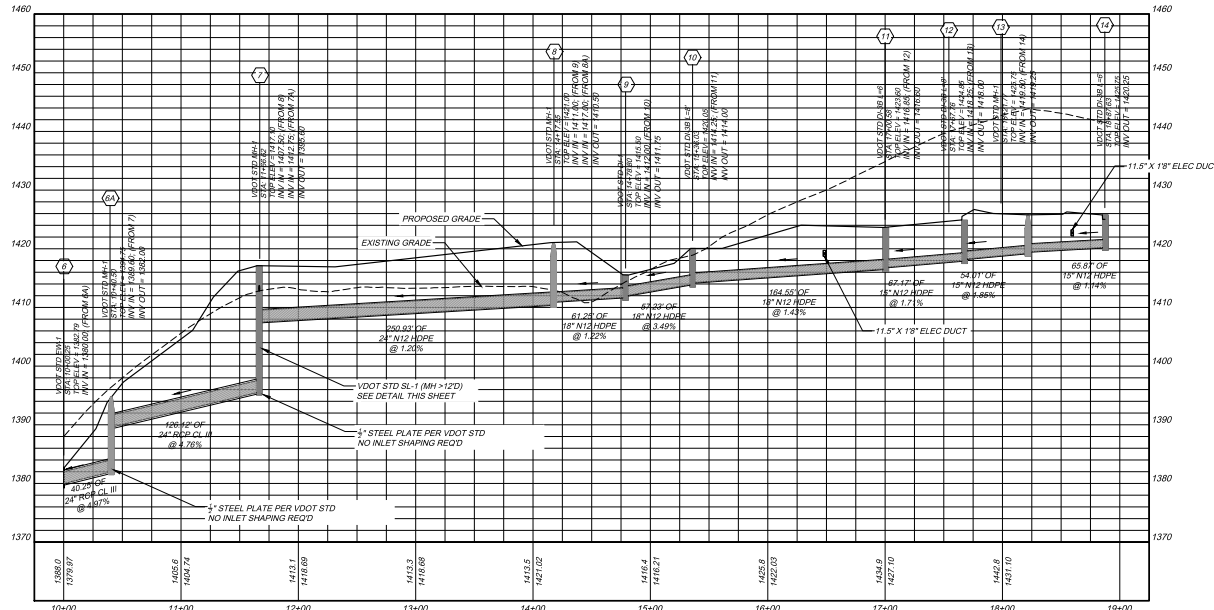

STORMWATER PROFILE STRUCTURES 6 - 14

HURT & PROFFITT
INSPIRED / RESPONSIVE / TRUSTED

434.847.7796
2524 LANGHORNE ROAD
LYNCHBURG, VA 24501

STORMWATER PROFILES FOR AEP PROJECT BROOK TROUT
ROANOKE COUNTY, VIRGINIA

PROJECT NO. 20190196
LAT. 37.267010°
LONG. -80.171511°
DATE 08/20/2019
DRAWN BY: ELC
CHECKED BY: PSB

SIGNATURE SET

0 25 50 100
FOOT SCALE 1" = 50'

HURT & PROFFITT

SHEET NO. C-201
REV.