

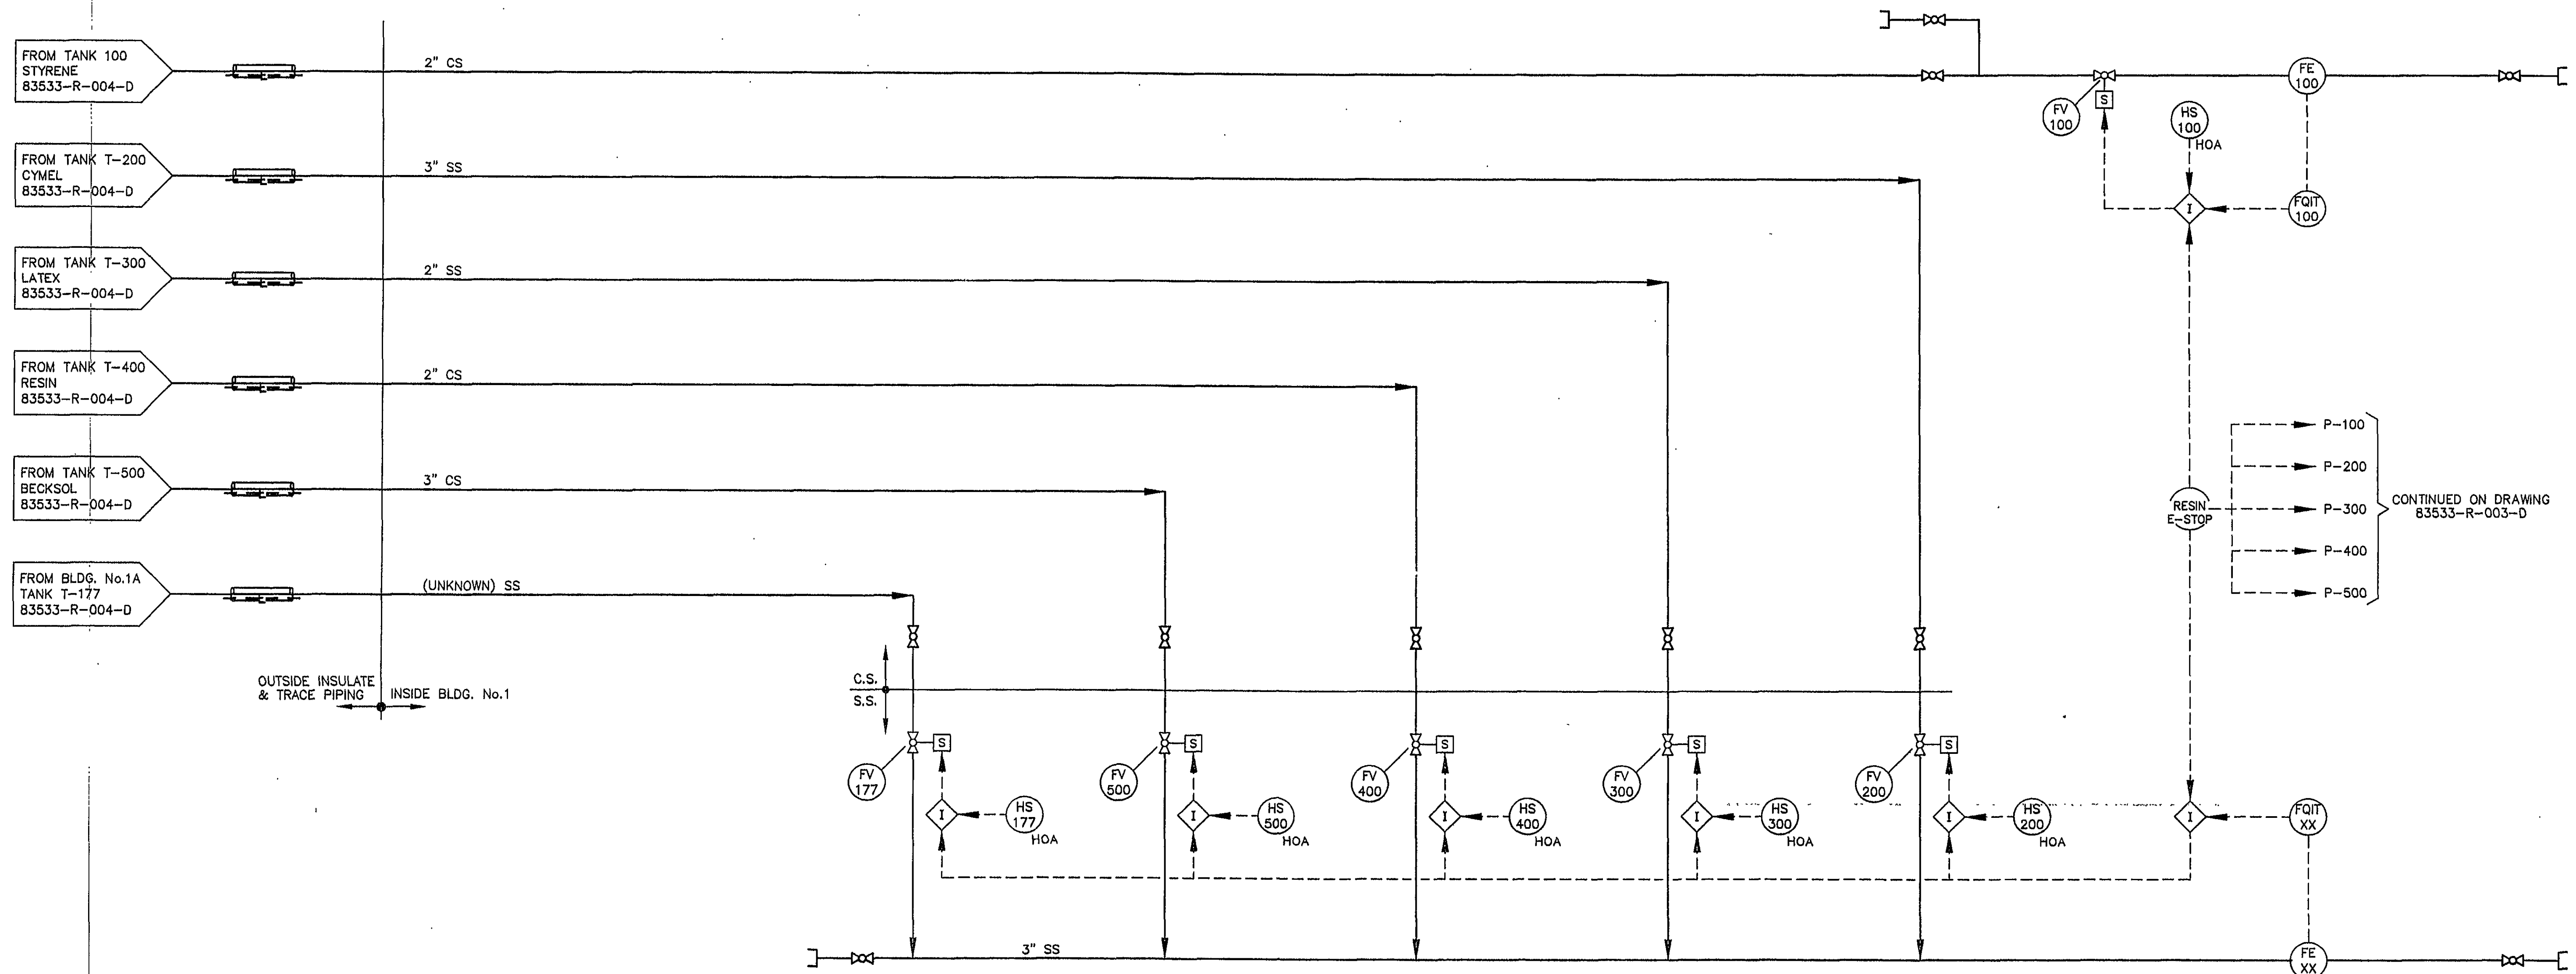


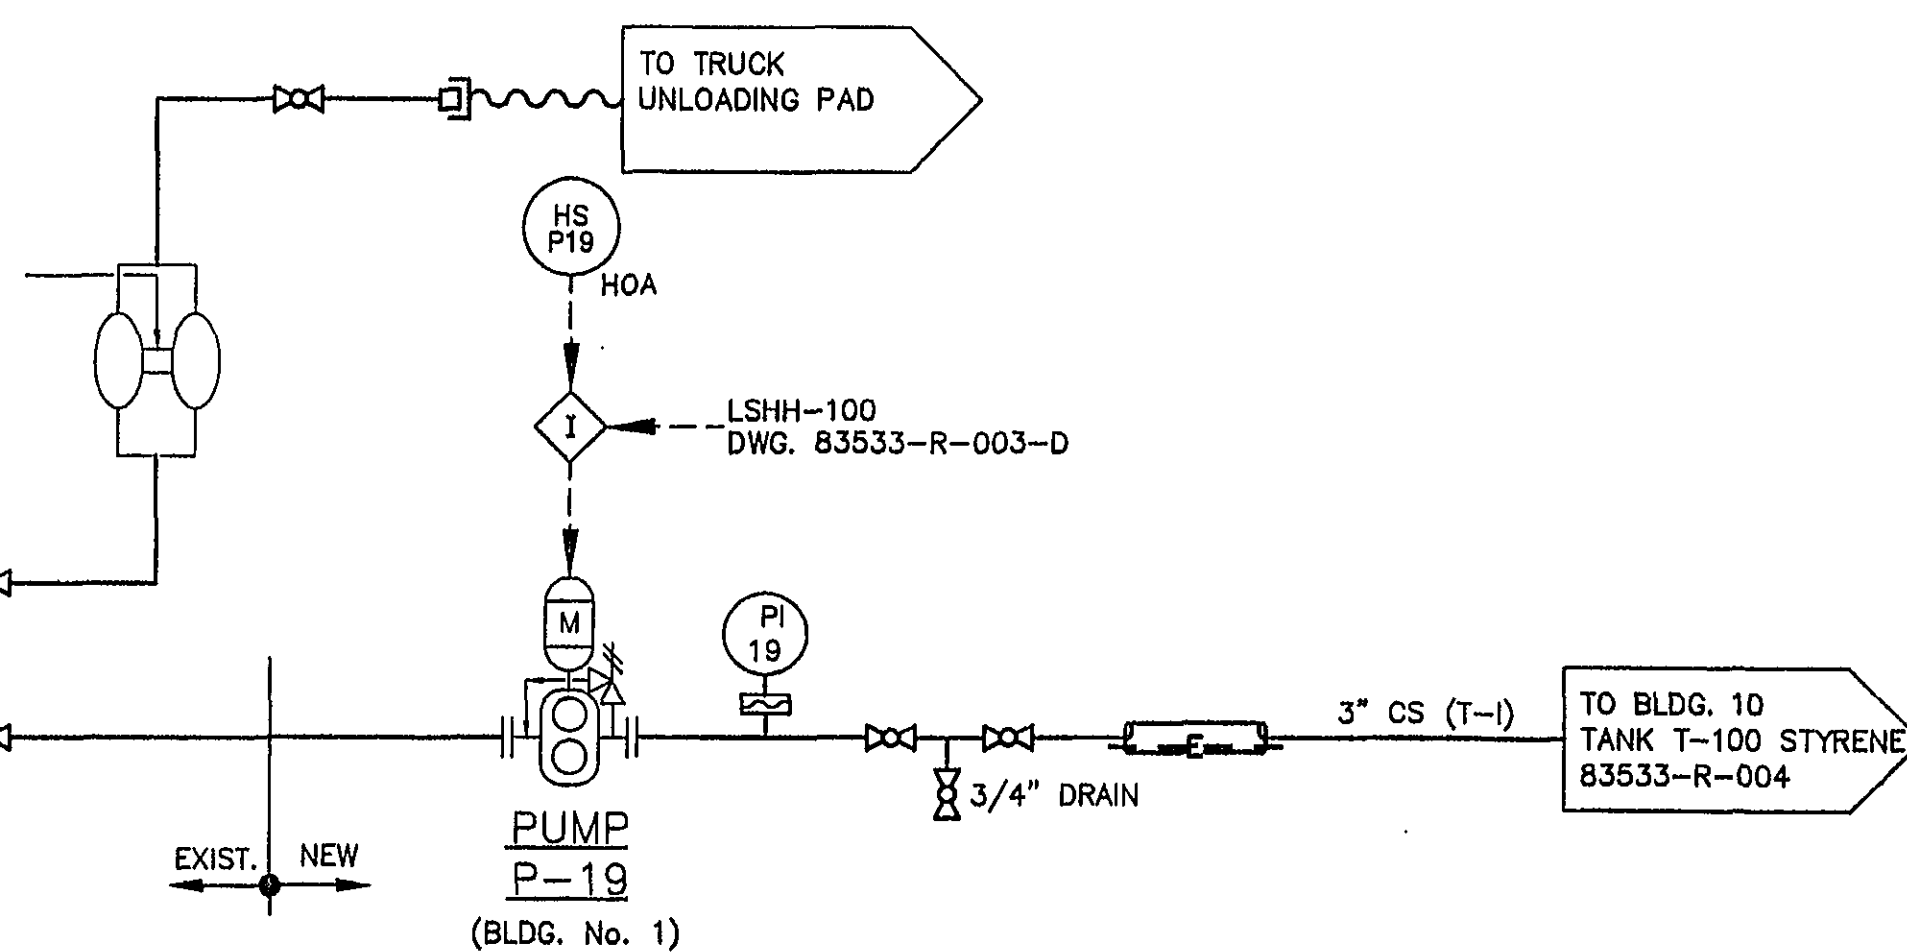

NEW RESIN MANIFOLD
BLDG. NO. 1

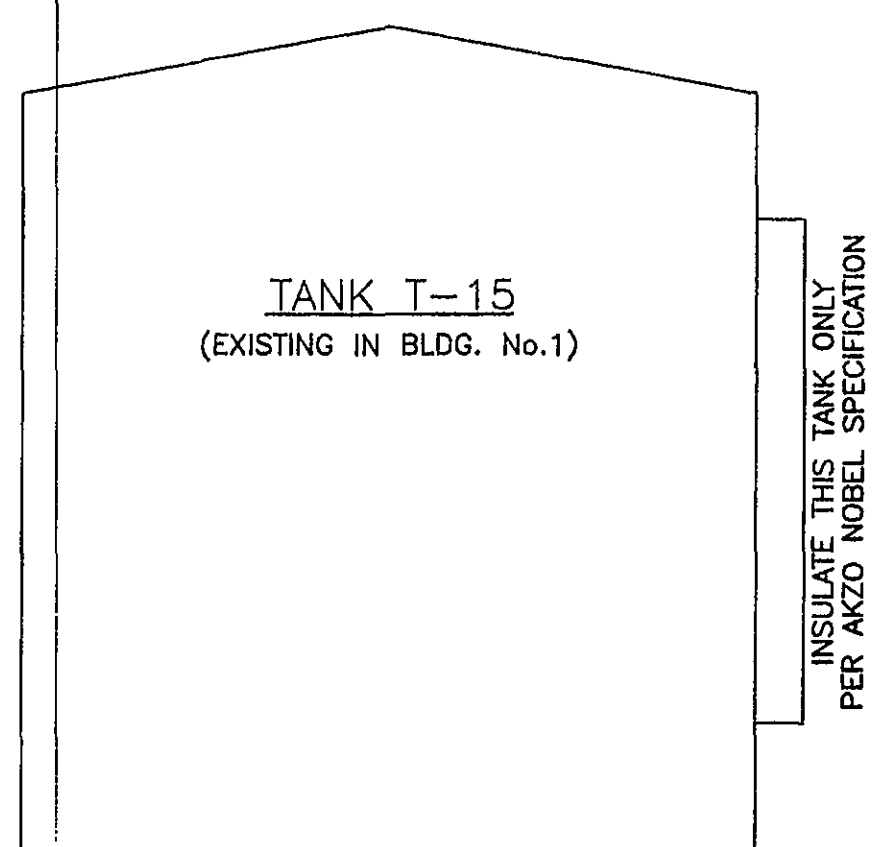

0 ISSUED FOR DESIGN		TOB	4-4-03	JAW
REV	DESCRIPTION	BY	DATE	APPROVAL
THIS DRAWING IS THE PROPERTY OF PENTA ENG. THE INFORMATION CONTAINED HEREON MAY NOT BE USED OR COPIED IN ANY MANNER WITHOUT THE WRITTEN PERMISSION OF THE OWNER.		PREPARED BY: PENTA ENGINEERING, P.A. 7090 NORTH PORT BLVD. WINSTON-SALEM, NC 27108		
SCALE 1"=1'		AKZO NOBEL ROANOKE, VIRGINIA		
DESIGNED BY	JAW	3-26-03	PROCESS AND INSTRUMENTATION DIAGRAM TANK 15	
DRAWN BY	TOB	3-26-03		
CHECKED BY	TLM			
APPROVAL	AKZO NOBEL	4-1-03		
CAD FILE NUMBER	533R005D	PROJECT NO. 83533	DRAWING NO. 83533-R-005-D	REV. NO. 0