




SEE MATCH LINE ON DRAWING  
83533-E-006-D

SEE MATCH LINE ON DRAWING  
83533-E-006-D

SEE MATCH LINE ON DRAWING  
83533-E-003-D

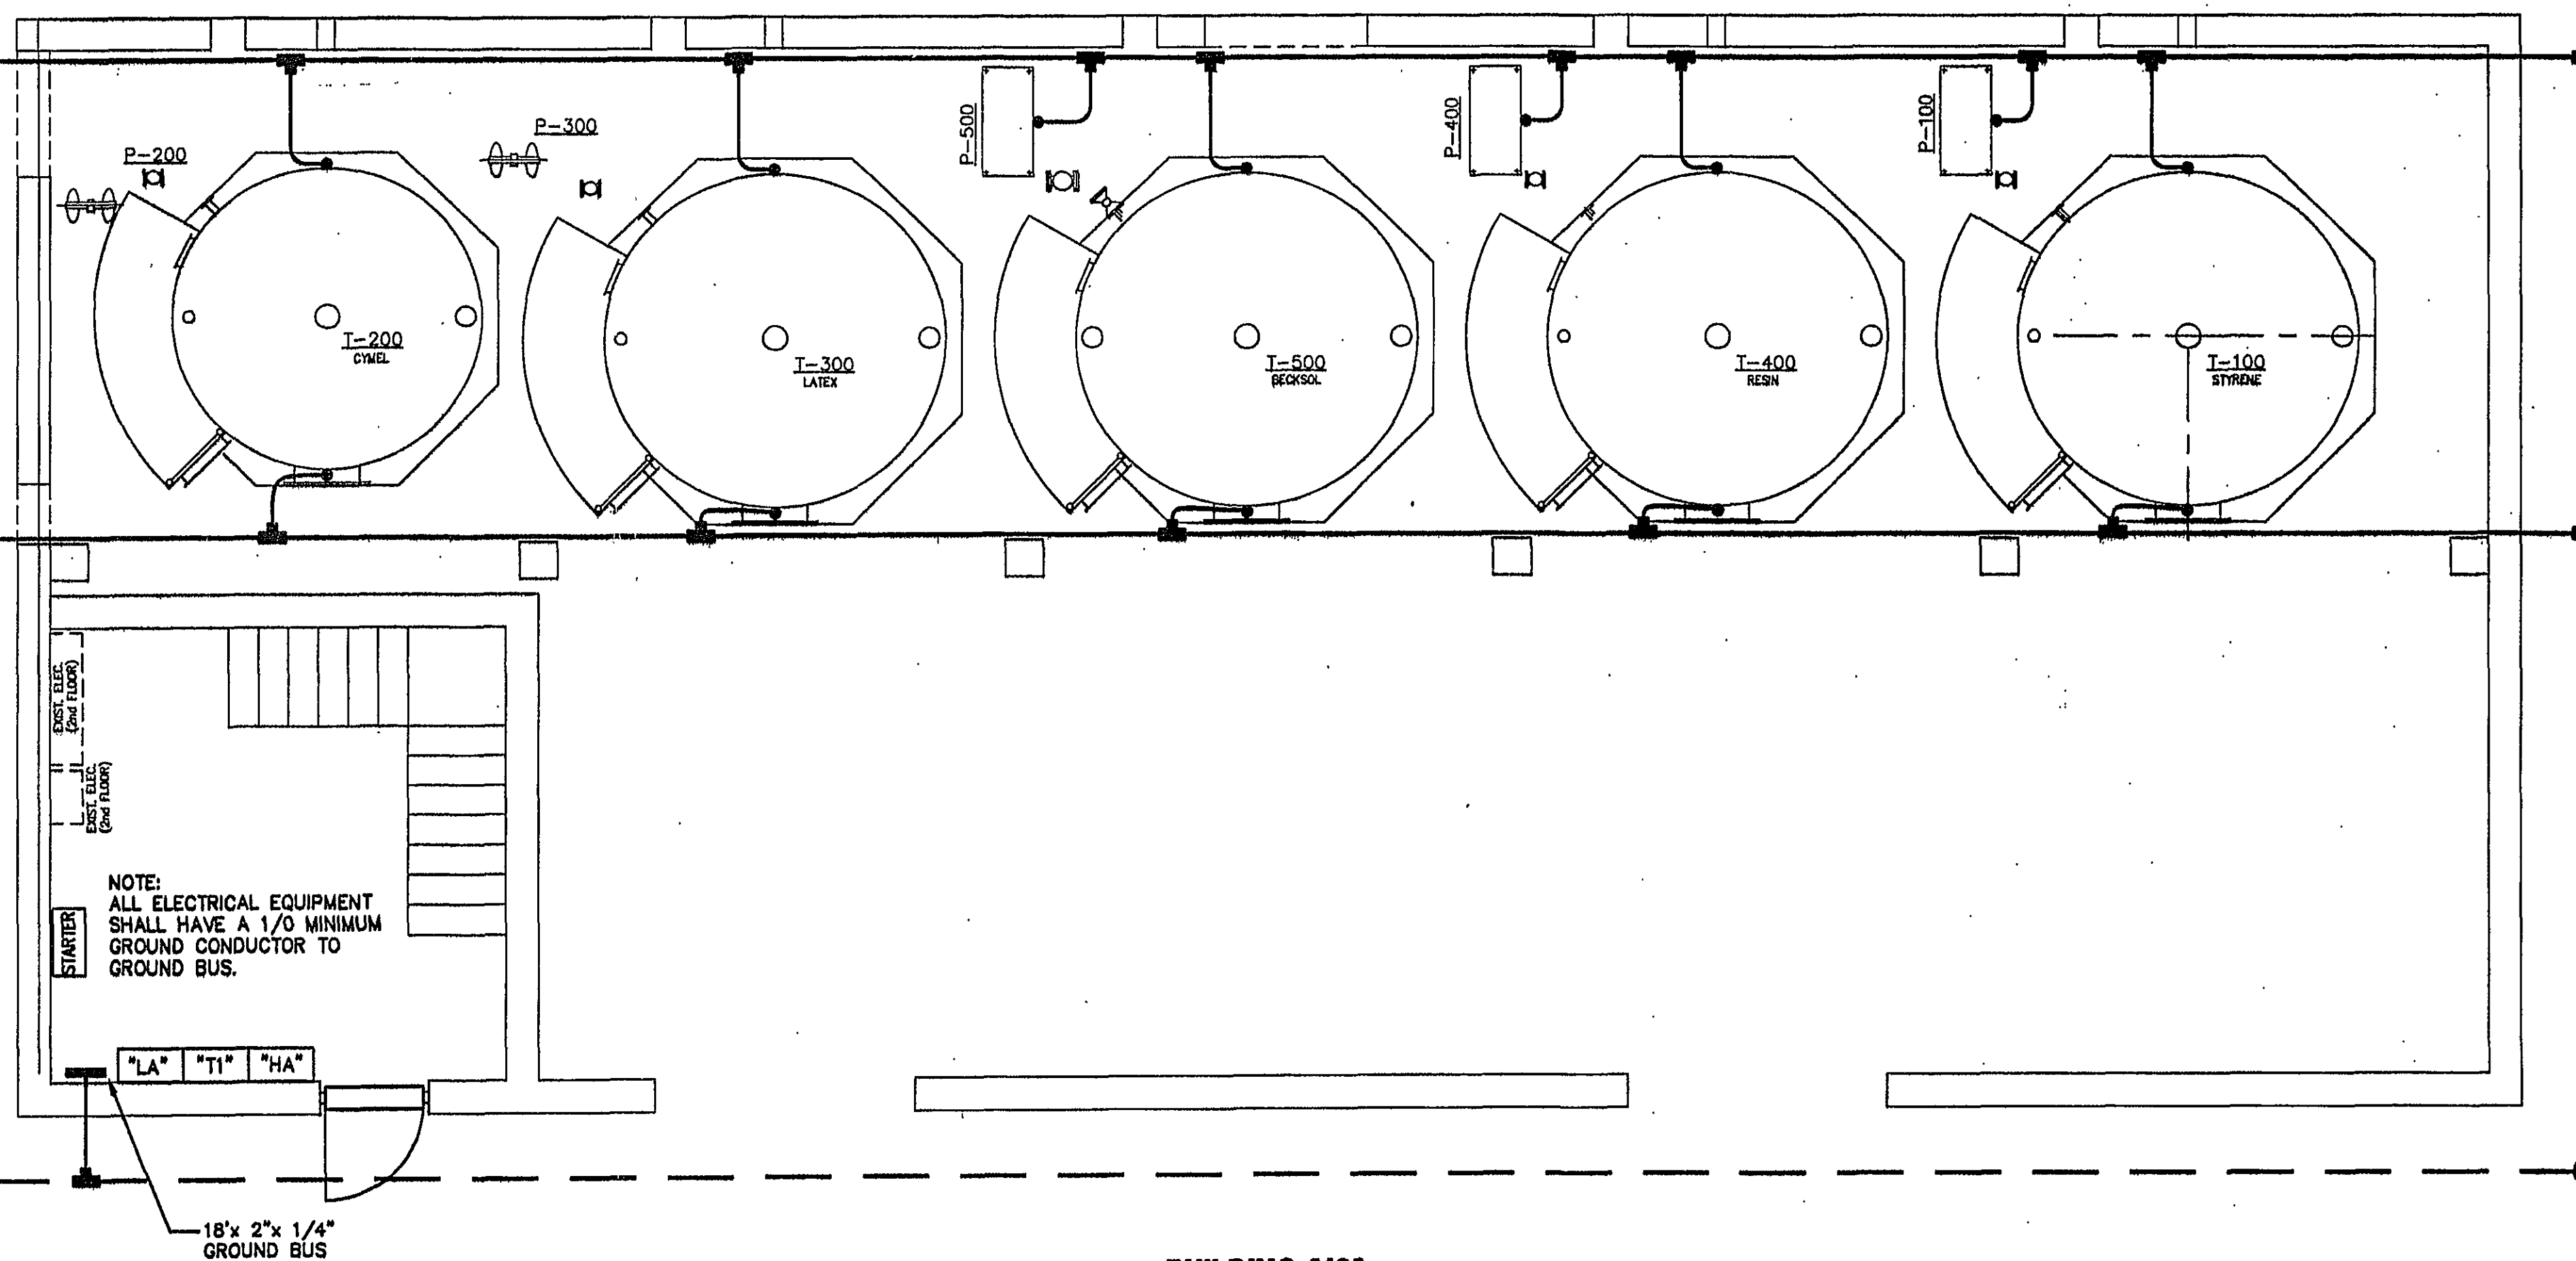


**BUILDING "10"**

BUILDING "1-A"

TO EXISTING  
BUILDING 1-A  
GROUND GRID

**NOTES:**

1. SEE DRAWING 83533-E-000-D FOR GROUNDING NOTES.

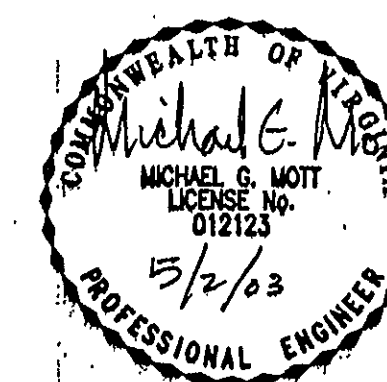

|   |                |   |               |          |
|---|----------------|---|---------------|----------|
| 0 ISSUED FOR CONSTRUCTION   |                | DCD   | 5/01/03       |          |
| REV   | DESCRIPTION    | BY   | DATE          | APPROVAL |
| THIS DRAWING IS THE PROPERTY OF PENTA, INC. THE INFORMATION CONTAINED HEREON MAY NOT BE USED OR COPIED IN ANY MANNER WITHOUT THE WRITTEN PERMISSION OF THE OWNER. |                | PENTA, Inc.<br>PENTA ENGINEERING, P.A.<br>7658 NORTH POINT BLVD.<br>WASTON-SALEM, N.C. 27106<br>(360)758-7401 (360)758-7402 (Fax) |               |          |
| SCALE   | 1/4"=1'-0"     | DATE   |               |          |
| DESIGNED BY   | D.C. DOBROWSKI | 4/04/03   |               |          |
| DRAWN BY   | J.D. HELMS     | 4/04/03   |               |          |
| CHECKED BY   | K.G. LEPPERT   | 4/11/03   |               |          |
| APPROVAL   | M.G. MOTT      |   |               |          |
| CAD FILE NUMBER   | 533E004D.dwg   | PROJECT NO.   | 83533         | REV. NO. |
|   |                | DRAWING NO.   | 83533-E-004-D | 0        |