



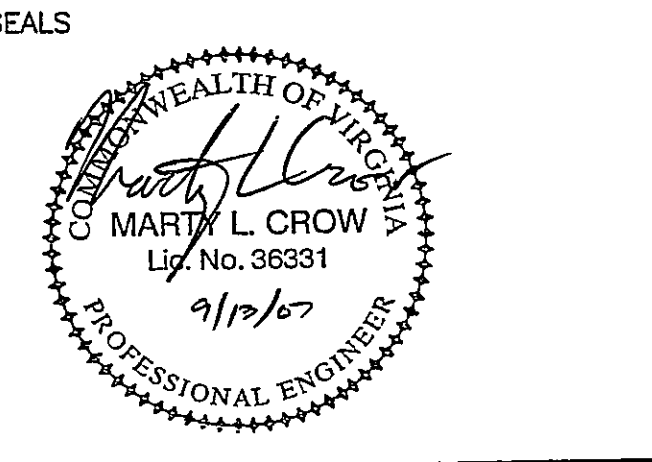


CONSULTANT

CONSULTANT

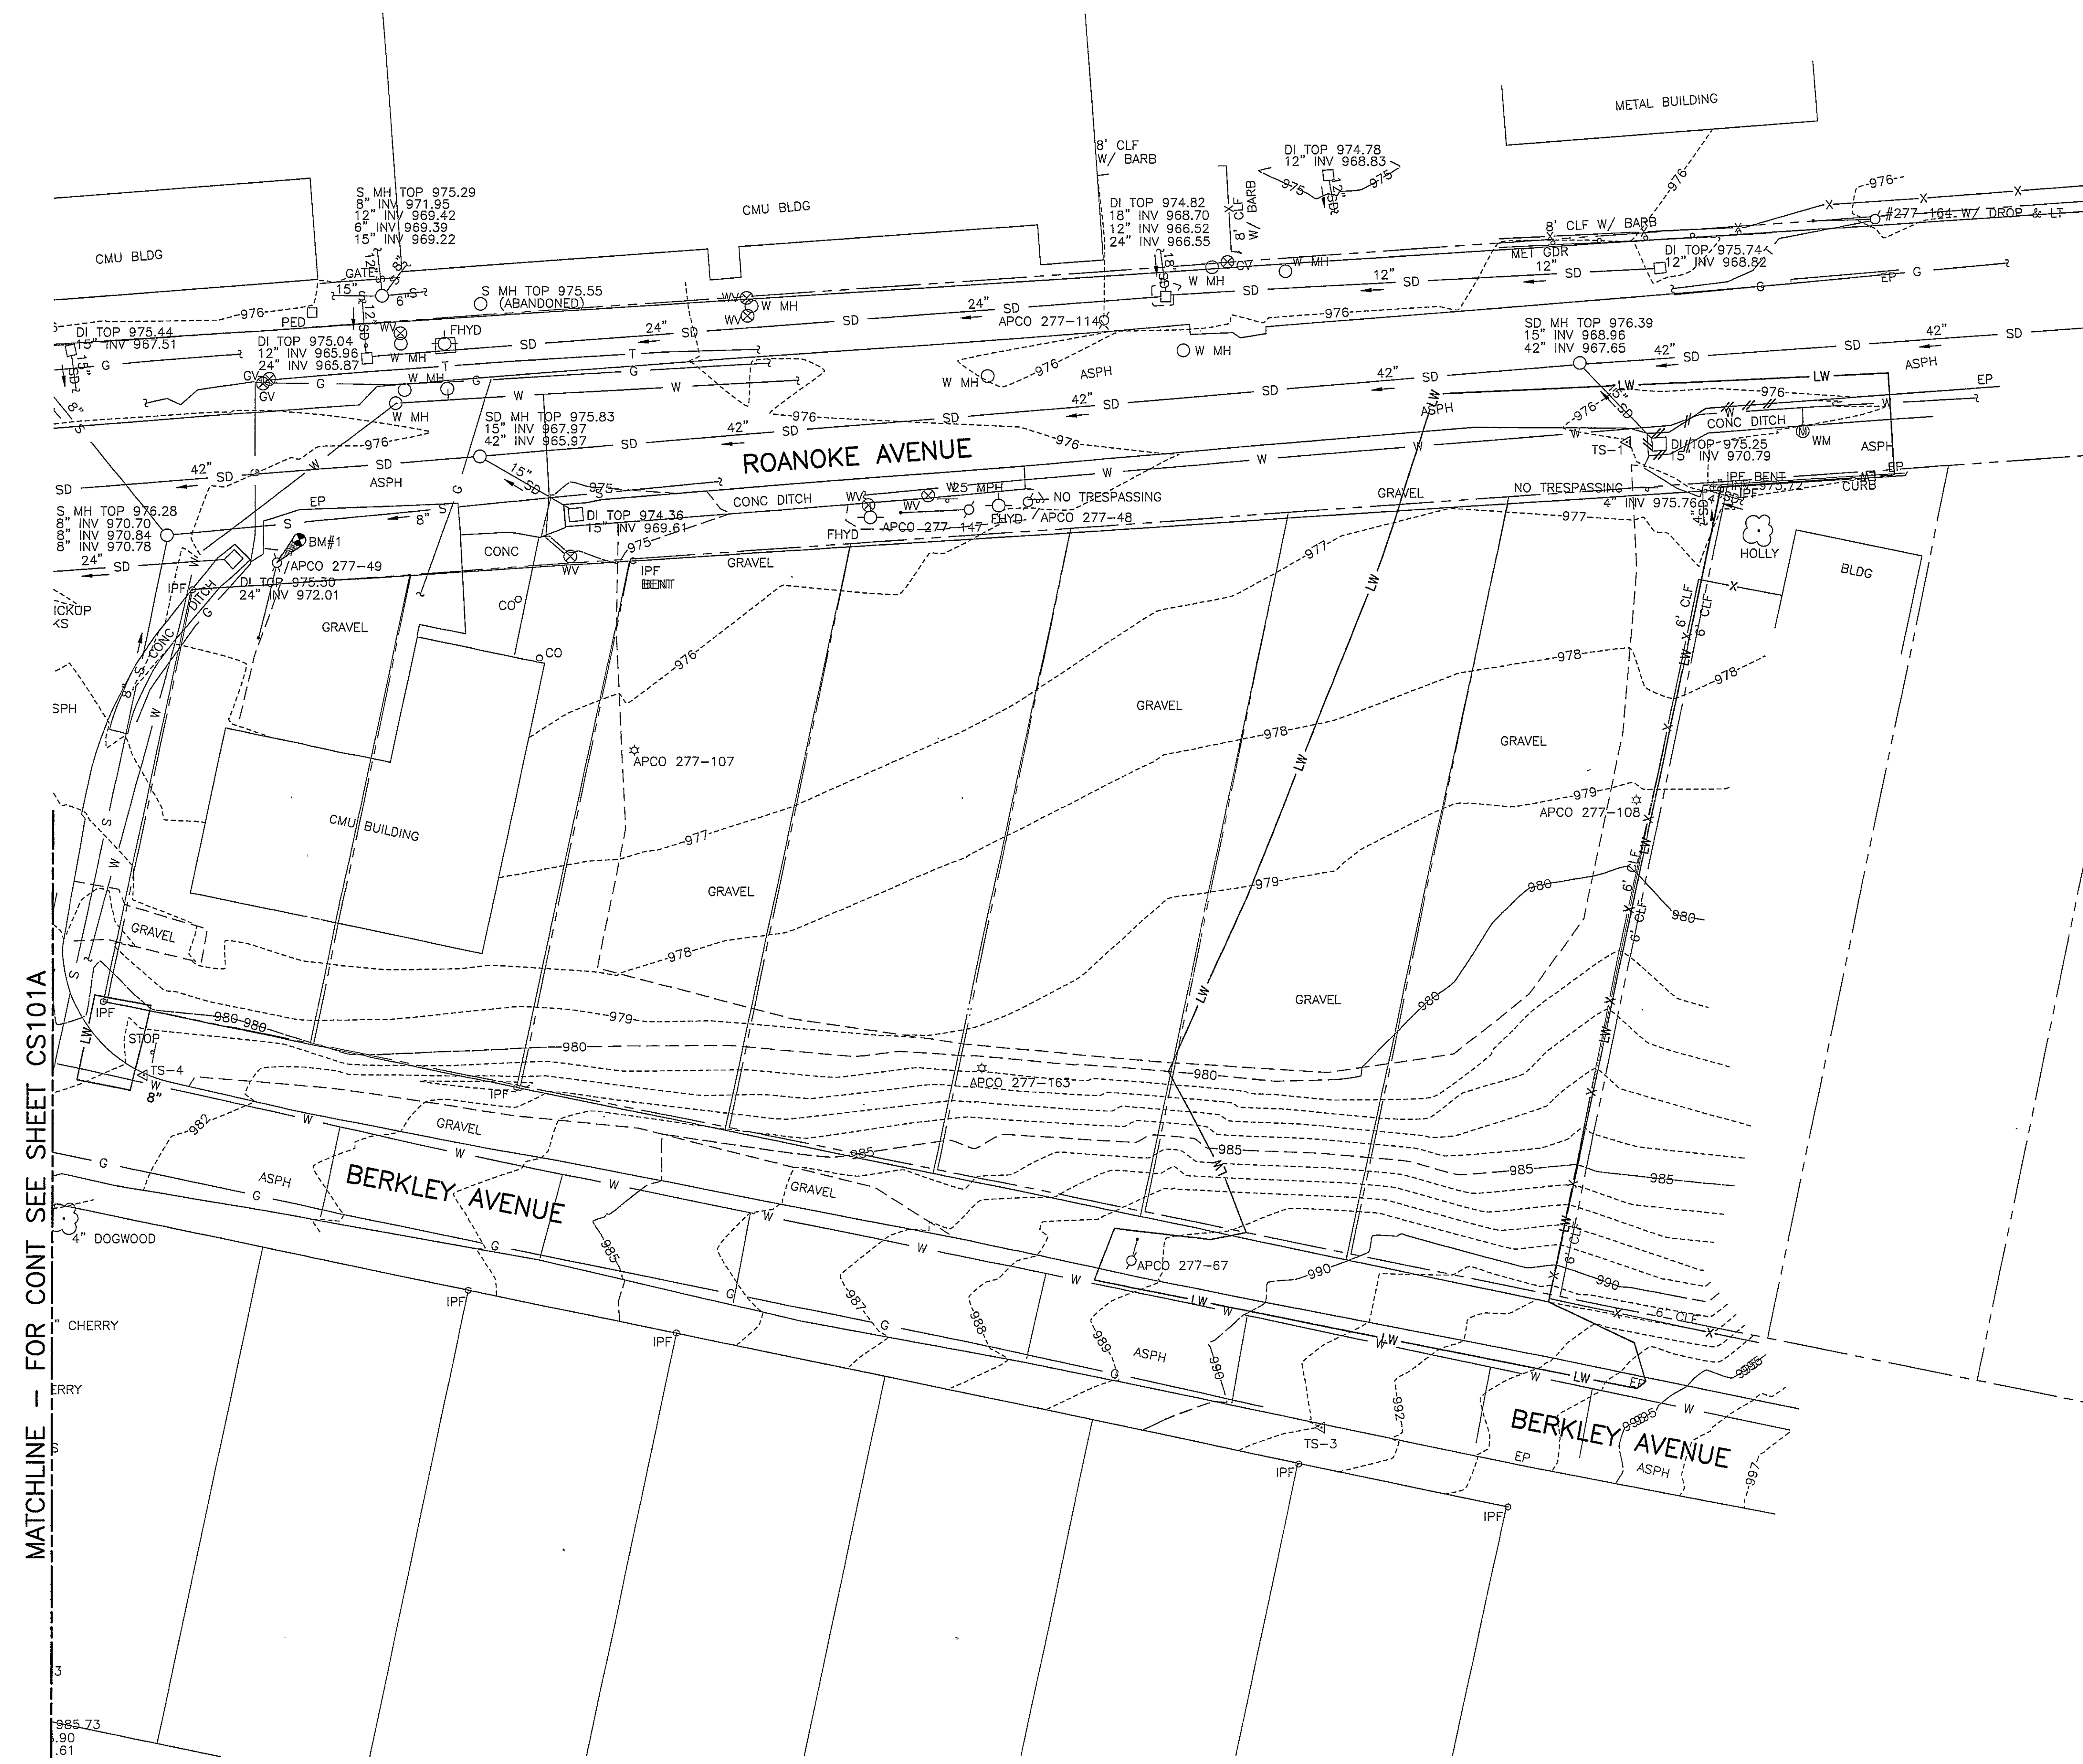

NOTES THIS SHEET:
1. SEE SHEET CS001 FOR GENERAL NOTES AND LEGEND

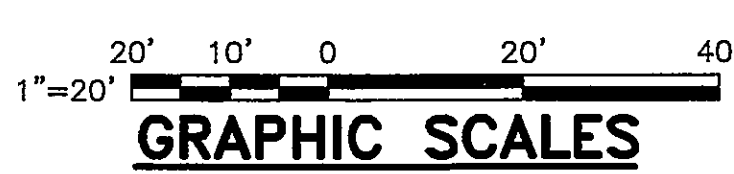

PARKING EXPANSION
AND
ROAD ADDITION

AKZO NOBEL
COATINGS INC.
ROANOKE CITY, VIRGINIA

REV	DATE	DESCRIPTION	APP
1	08/15/07	ISSUE DATE: AUGUST 15, 2007	
2		DESIGNED BY: NTG DRAWN BY: NTG	
3		CHECKED BY: DMH SUBMITTED BY: TSP	
4		© HAYES, SEAY, MATTERN & MATTERN, INC., 2007. ALL RIGHTS RESERVED.	

CIVIL

EXISTING CONDITIONS
AND
DEMOLITION PLAN,
AREA B

CS101B