


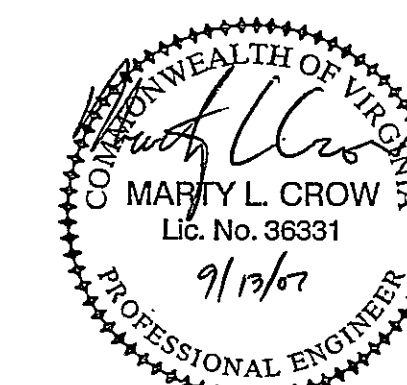

PARKING EXPANSION AND ROAD ADDITION

AKZO NOBEL
COATINGS INC.
ROANOKE CITY, VIRGINIA


REV	DATE	DESCRIPTION	APP
1	9/13/07	ADD 1 - CITY COMMENTS	TSP

COMM NO: 60973
ISSUE DATE: AUGUST 15, 2007
DESIGNED BY: NTG DRAWN BY: NTG
CHECKED BY: DMH SUBMITTED BY: TSP
© HAYES, SEAY, MATTERN & MATTERN, INC.,
2007. ALL RIGHTS RESERVED.

CIVIL

GRADING AND
UTILITIES PLAN,
AREA A

CS103A

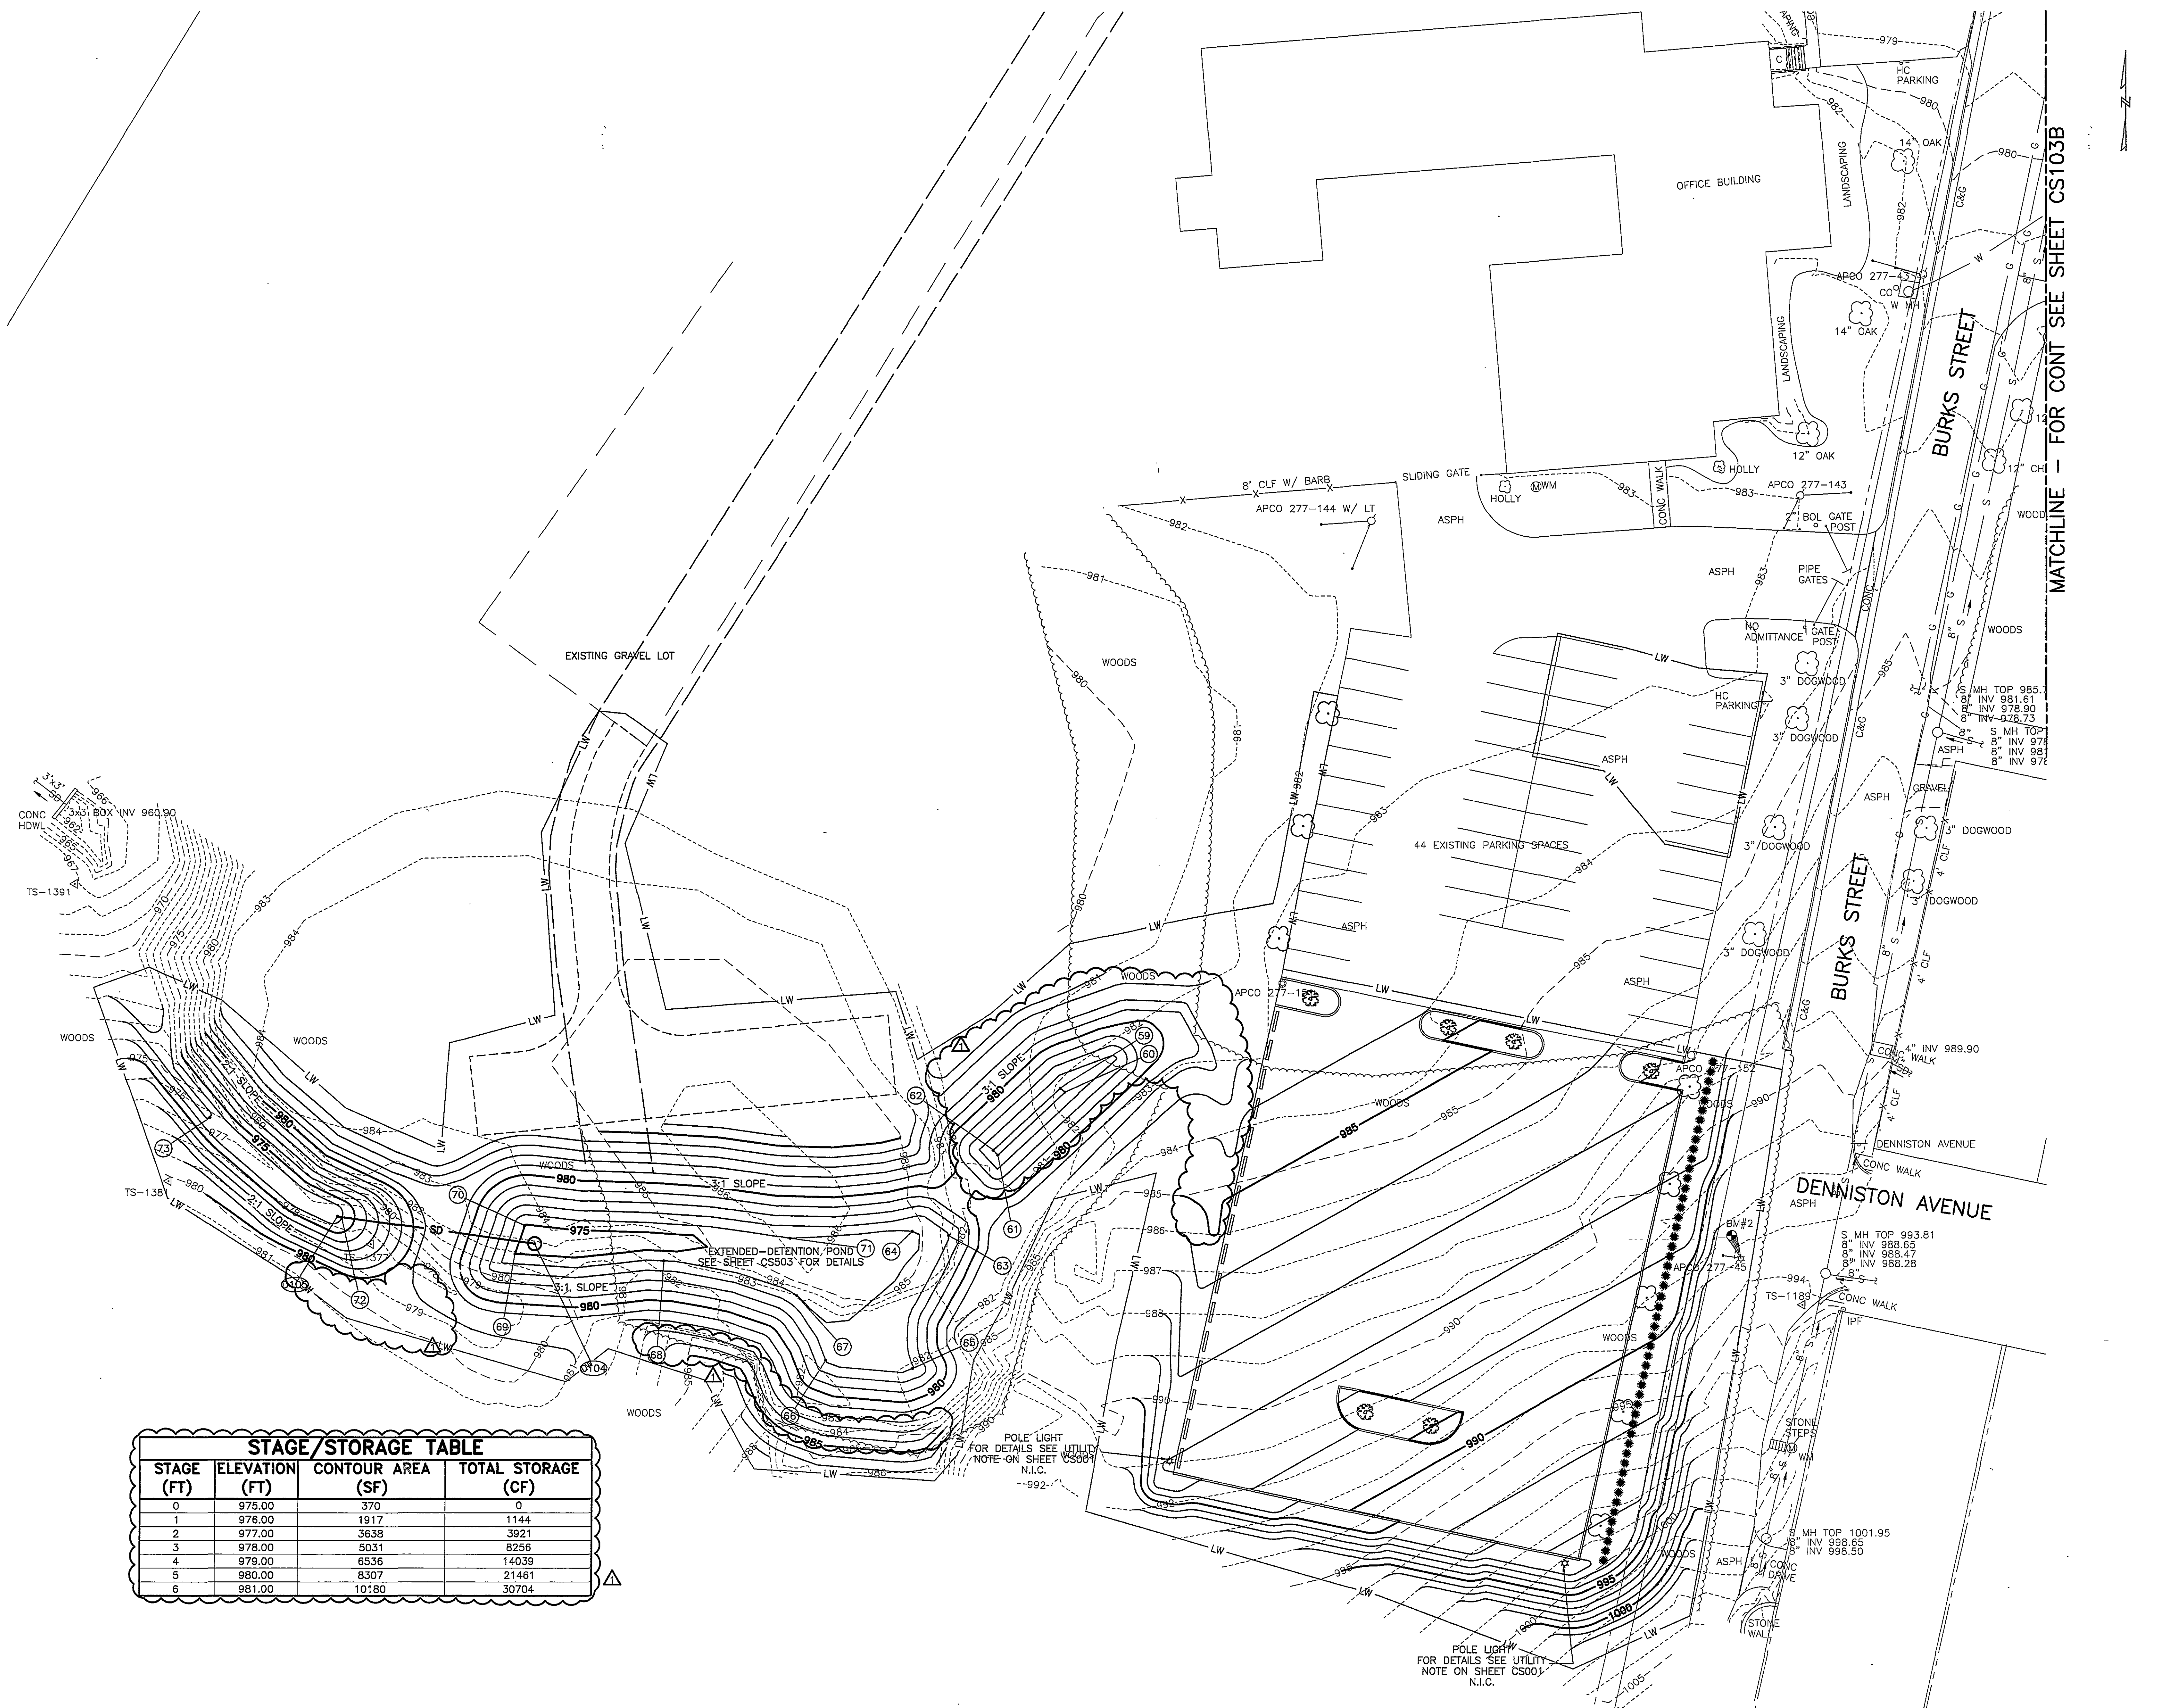

STAGE/STORAGE TABLE			
STAGE (FT)	ELEVATION (FT)	CONTOUR AREA (SF)	TOTAL STORAGE (CF)
0	975.00	370	0
1	976.00	1917	1144
2	977.00	3638	3921
3	978.00	5031	8256
4	979.00	6536	14039
5	980.00	8307	21461
6	981.00	10180	30704

NOTES THIS SHEET:
1. SEE SHEET CS001 FOR GENERAL NOTES AND LEGEND

