


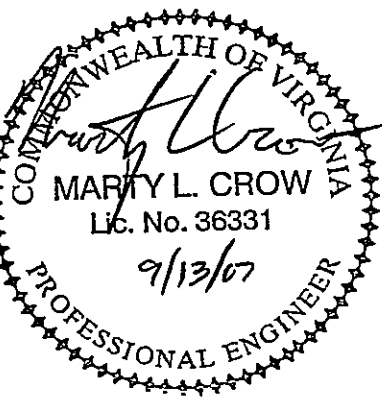

CONSULTANT

CONSULTANT

PARKING EXPANSION
AND
ROAD ADDITION

AKZO NOBEL
COATINGS INC.
ROANOKE CITY, VIRGINIA


REV	DATE	DESCRIPTION	APP

COMM NO: 60973
ISSUE DATE: AUGUST 15, 2007
DESIGNED BY: NTG DRAWN BY: NTG
CHECKED BY: DMH SUBMITTED BY: TSP
© HAYES, SEAY, MATTERN & MATTERN, INC.,
2007. ALL RIGHTS RESERVED.

CIVIL

ROADWAY
PROFILE

CS201

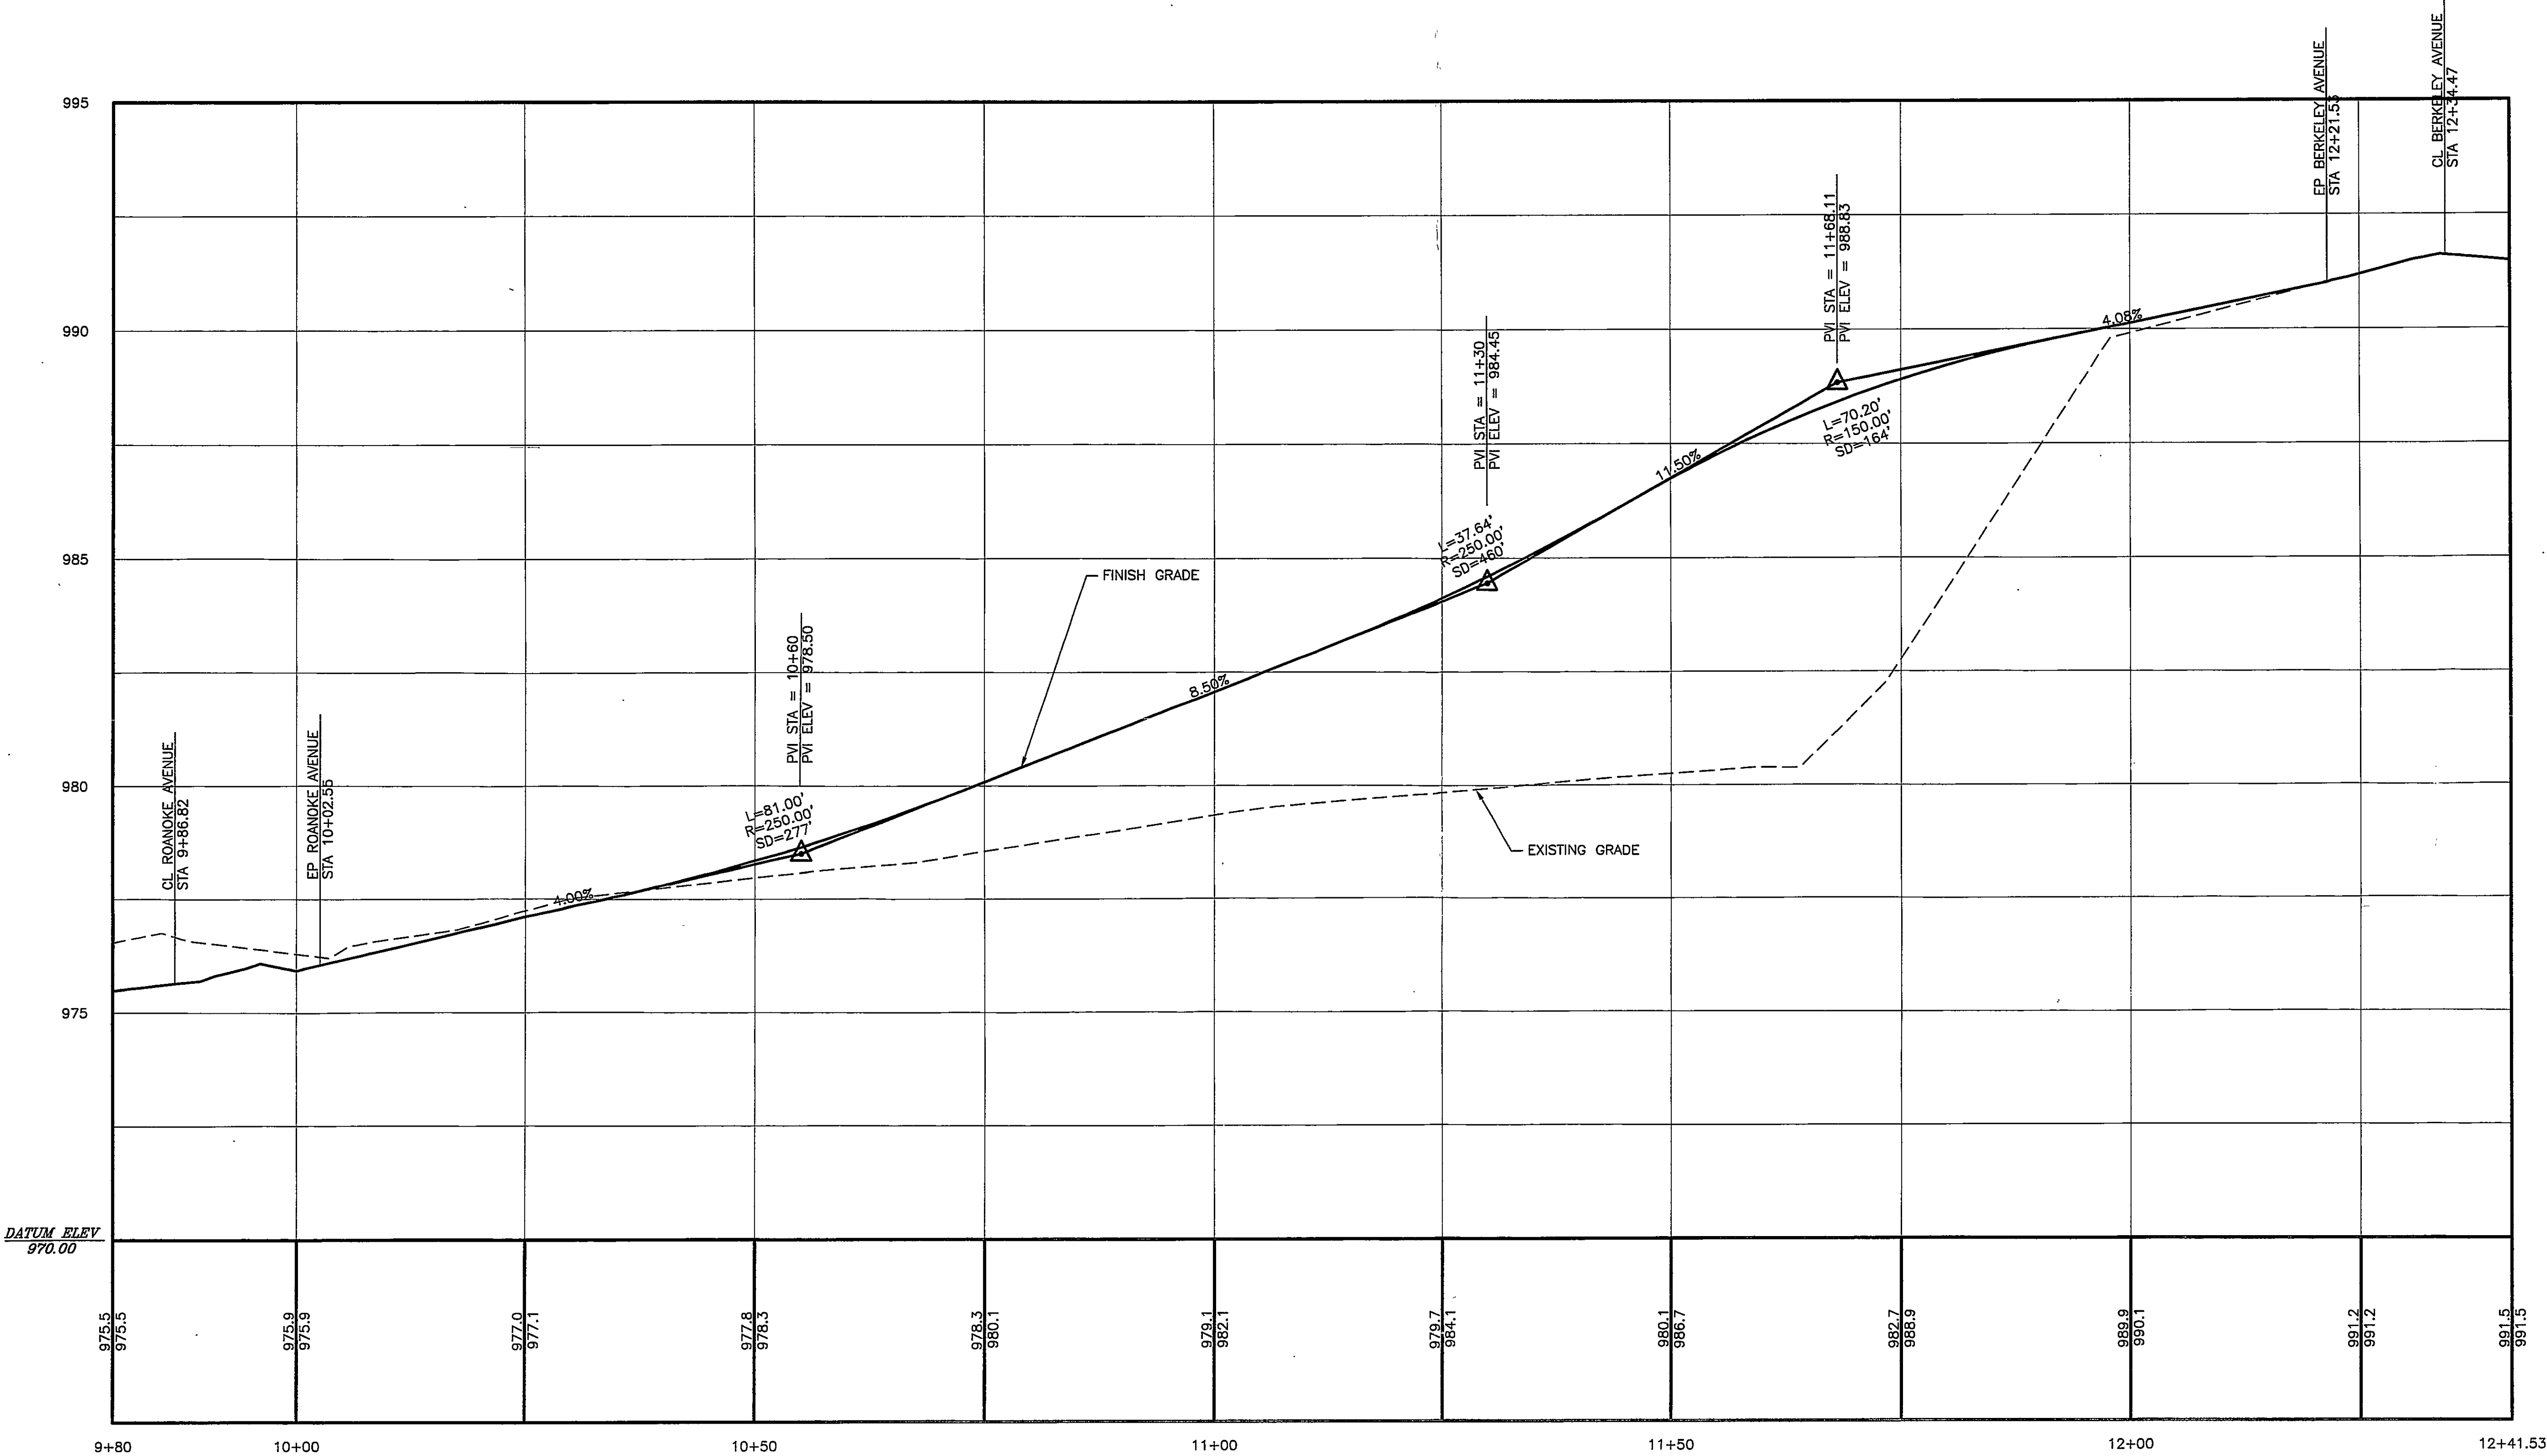

ROANOKE AVENUE REALIGNMENT PROFILE

