

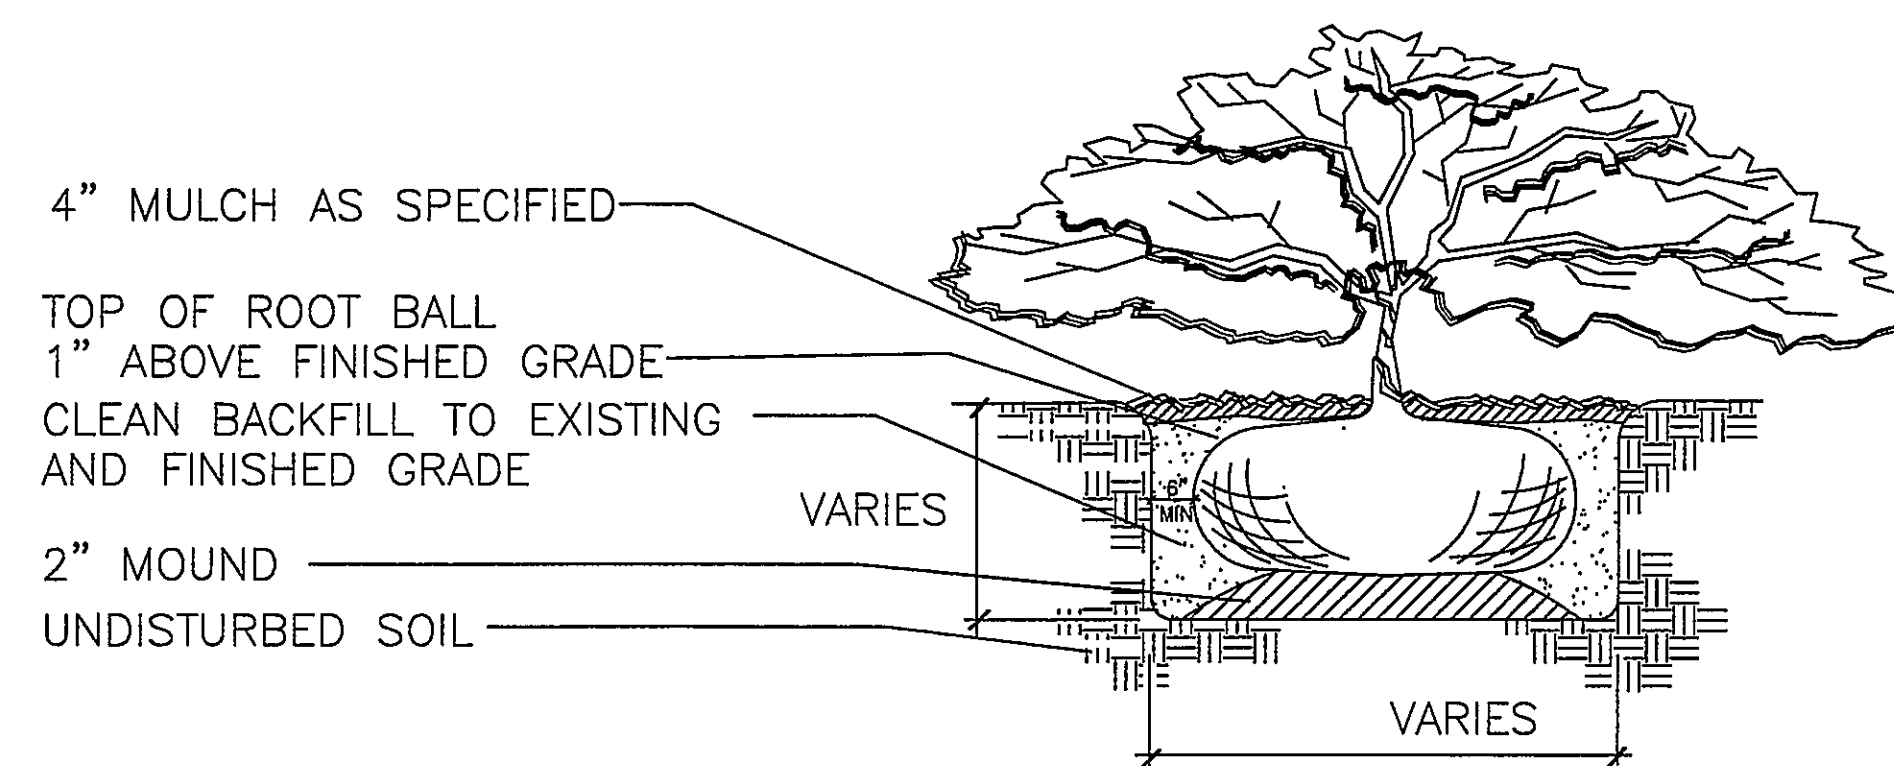
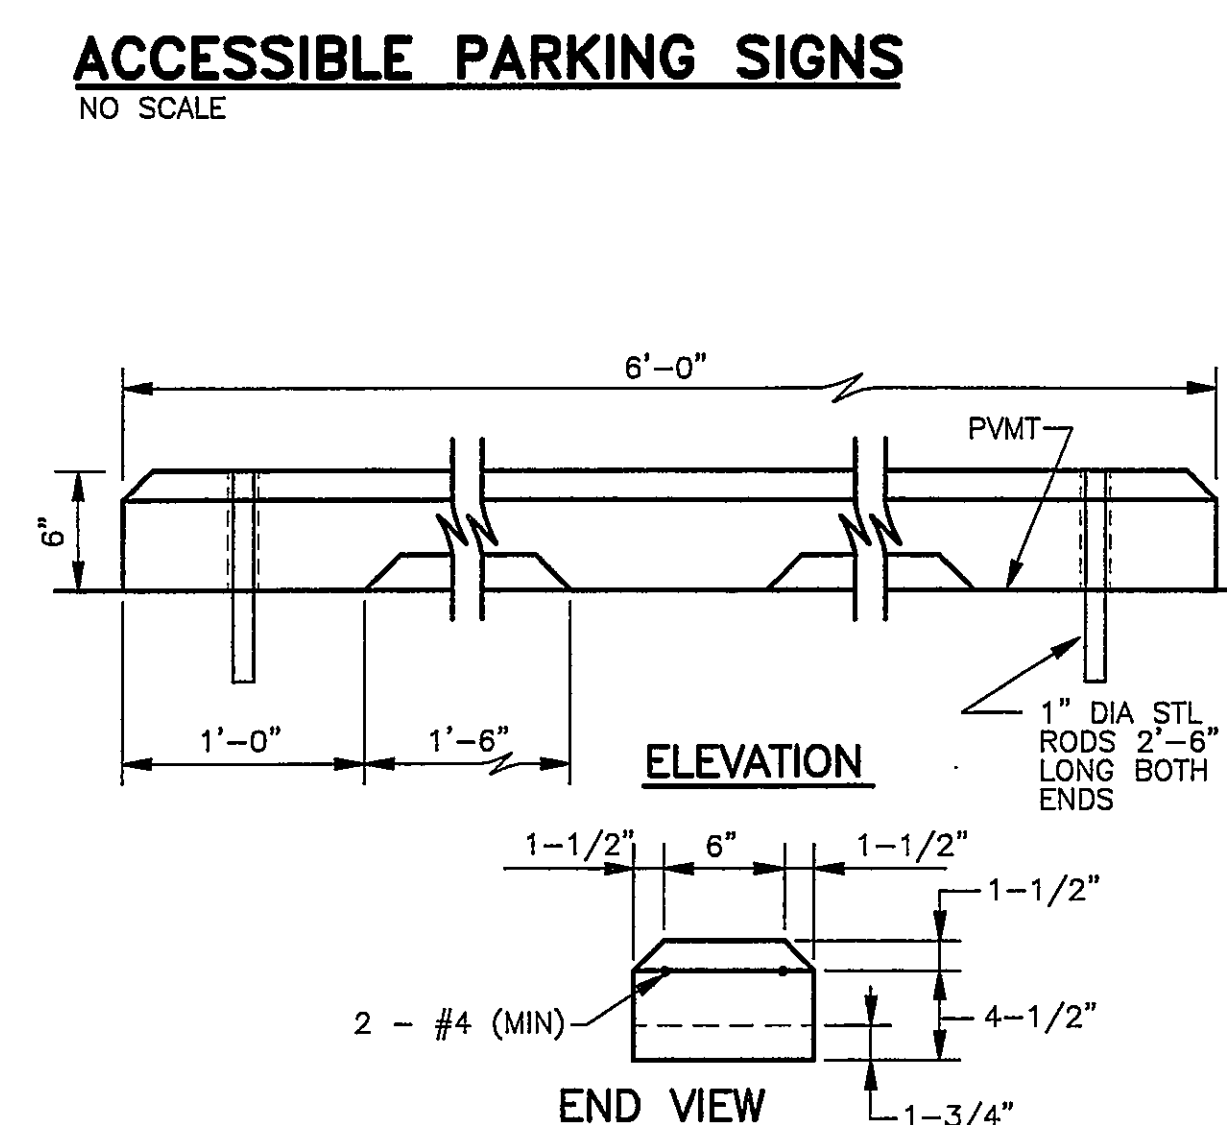
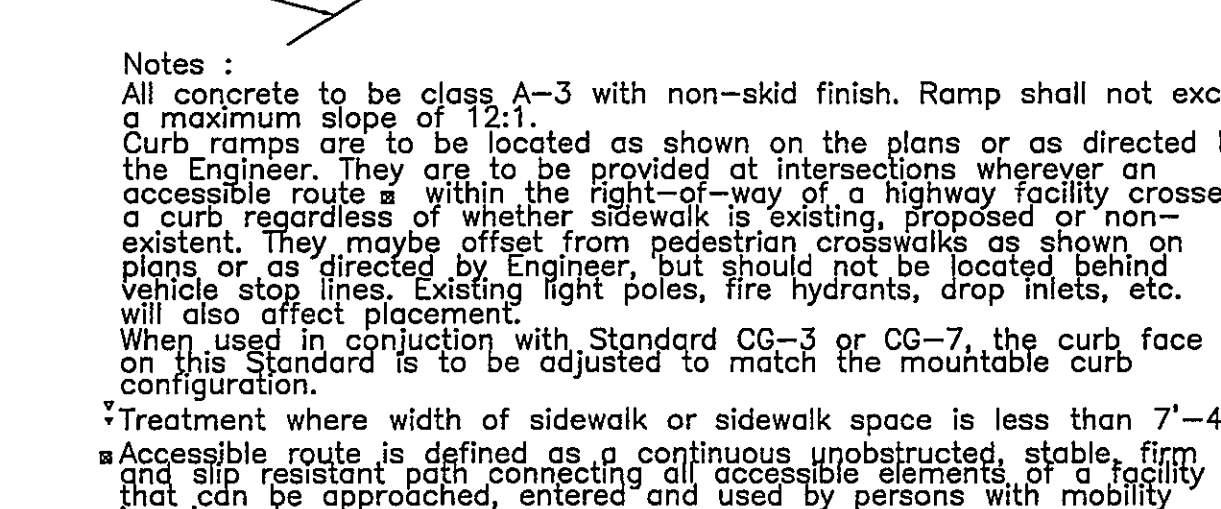
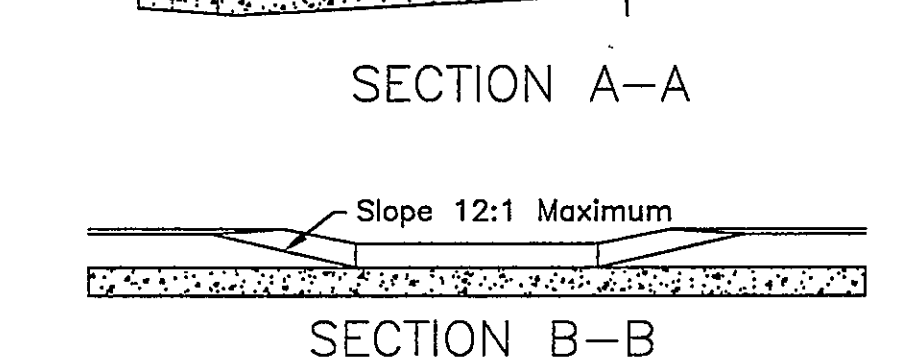
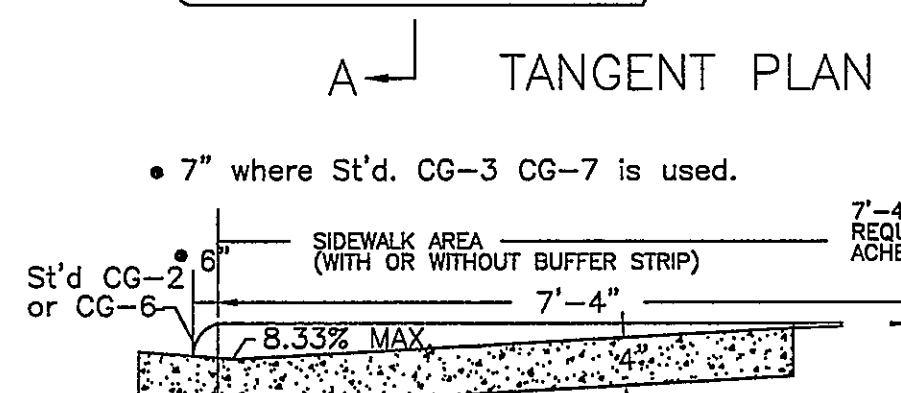
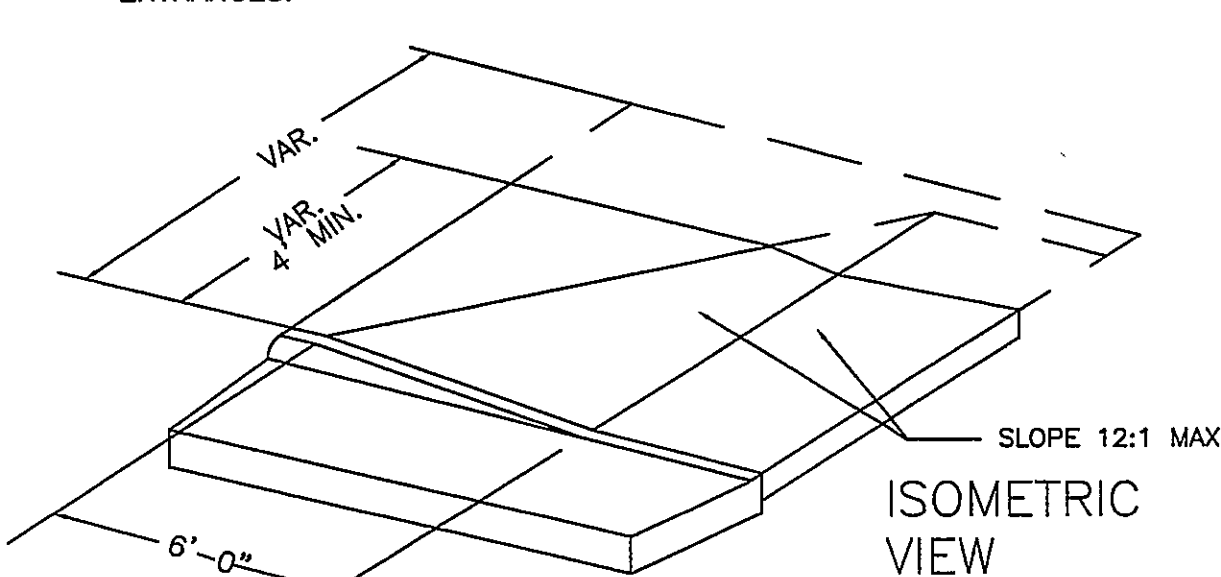
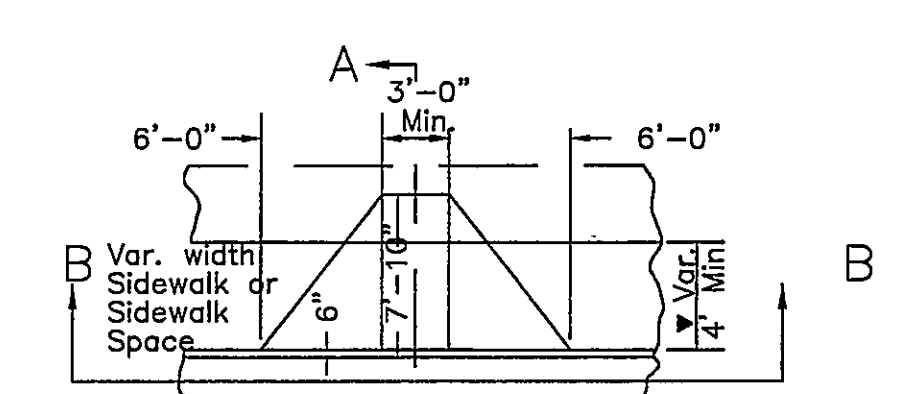
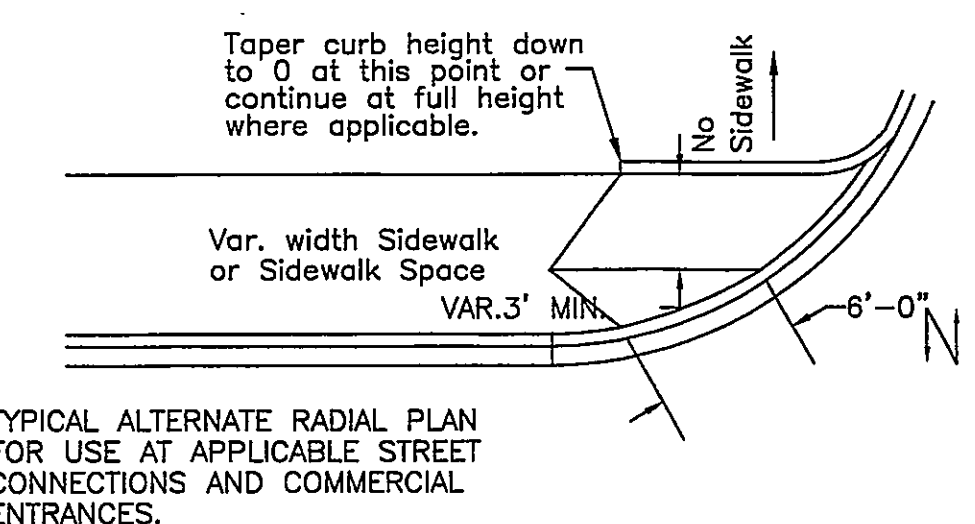
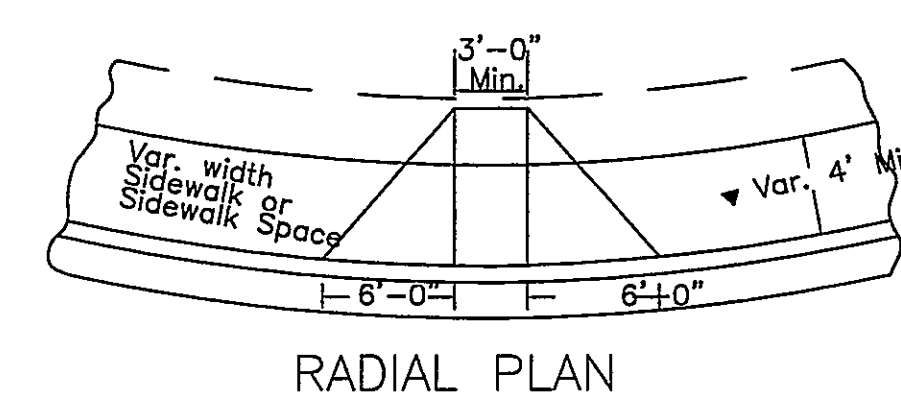
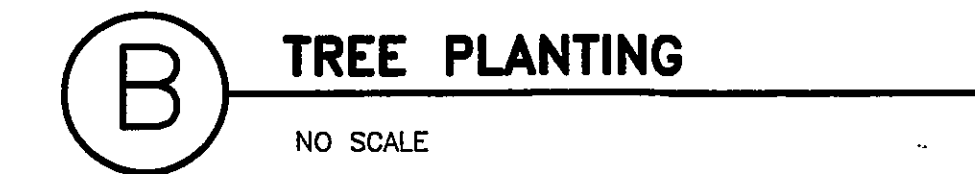
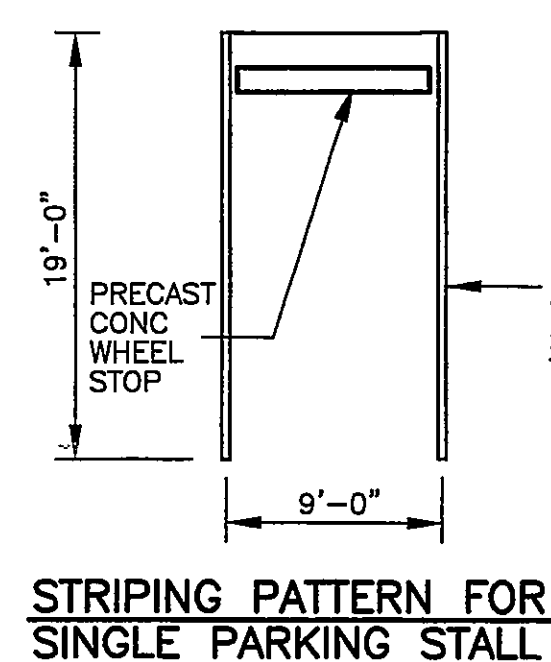
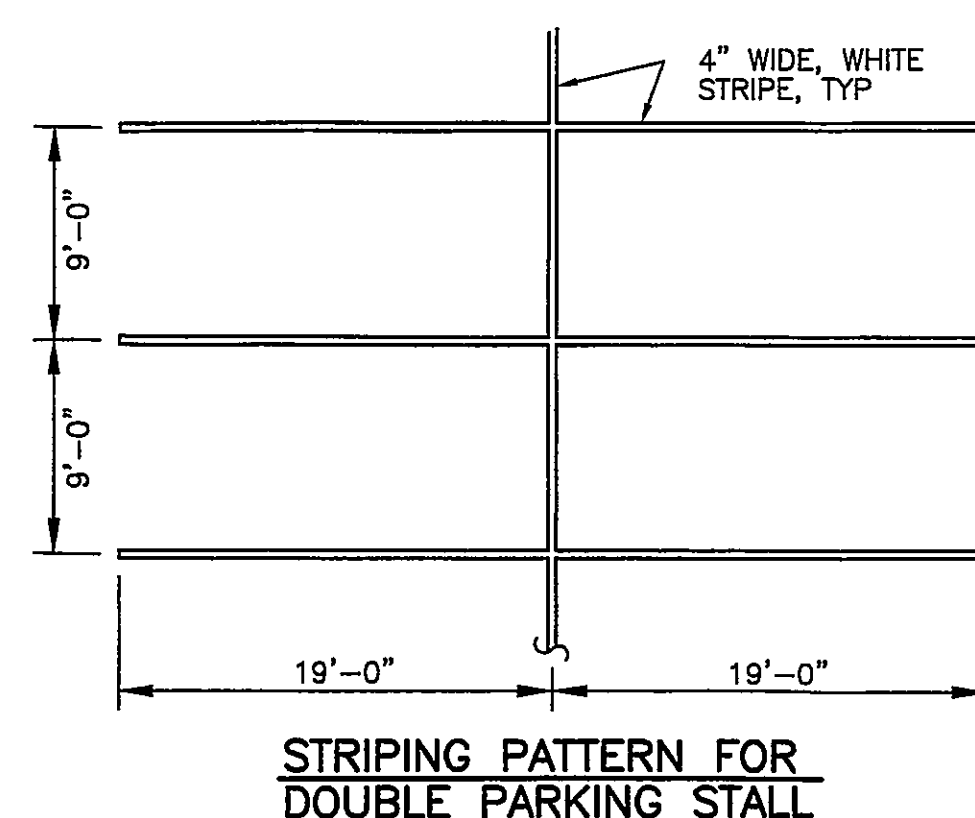
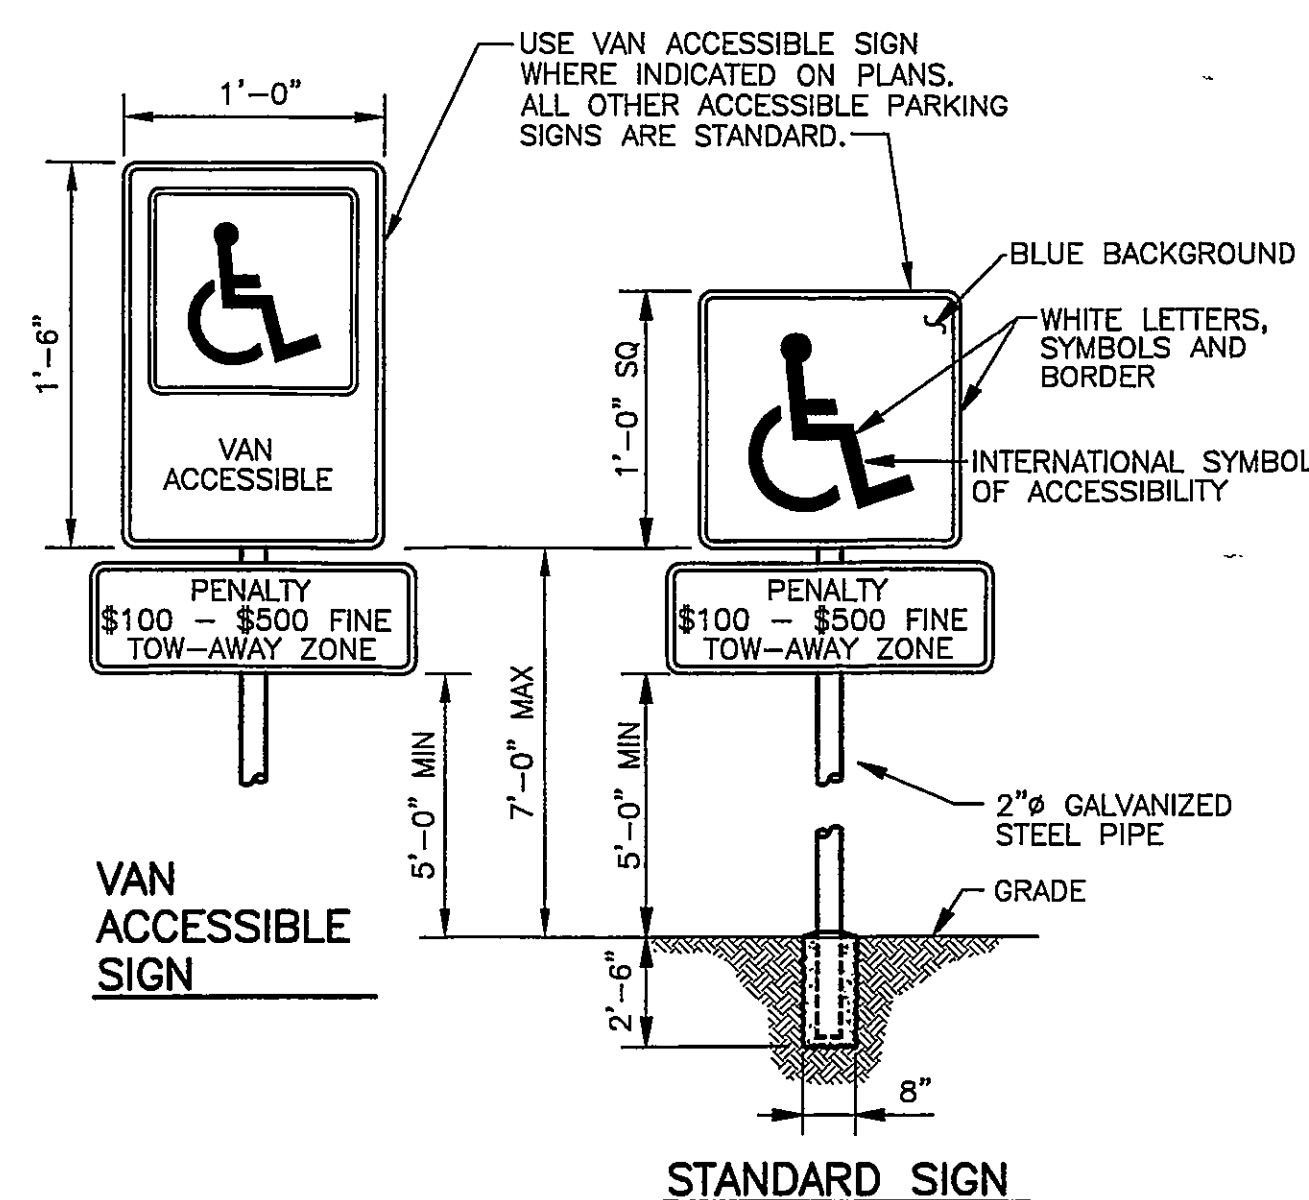
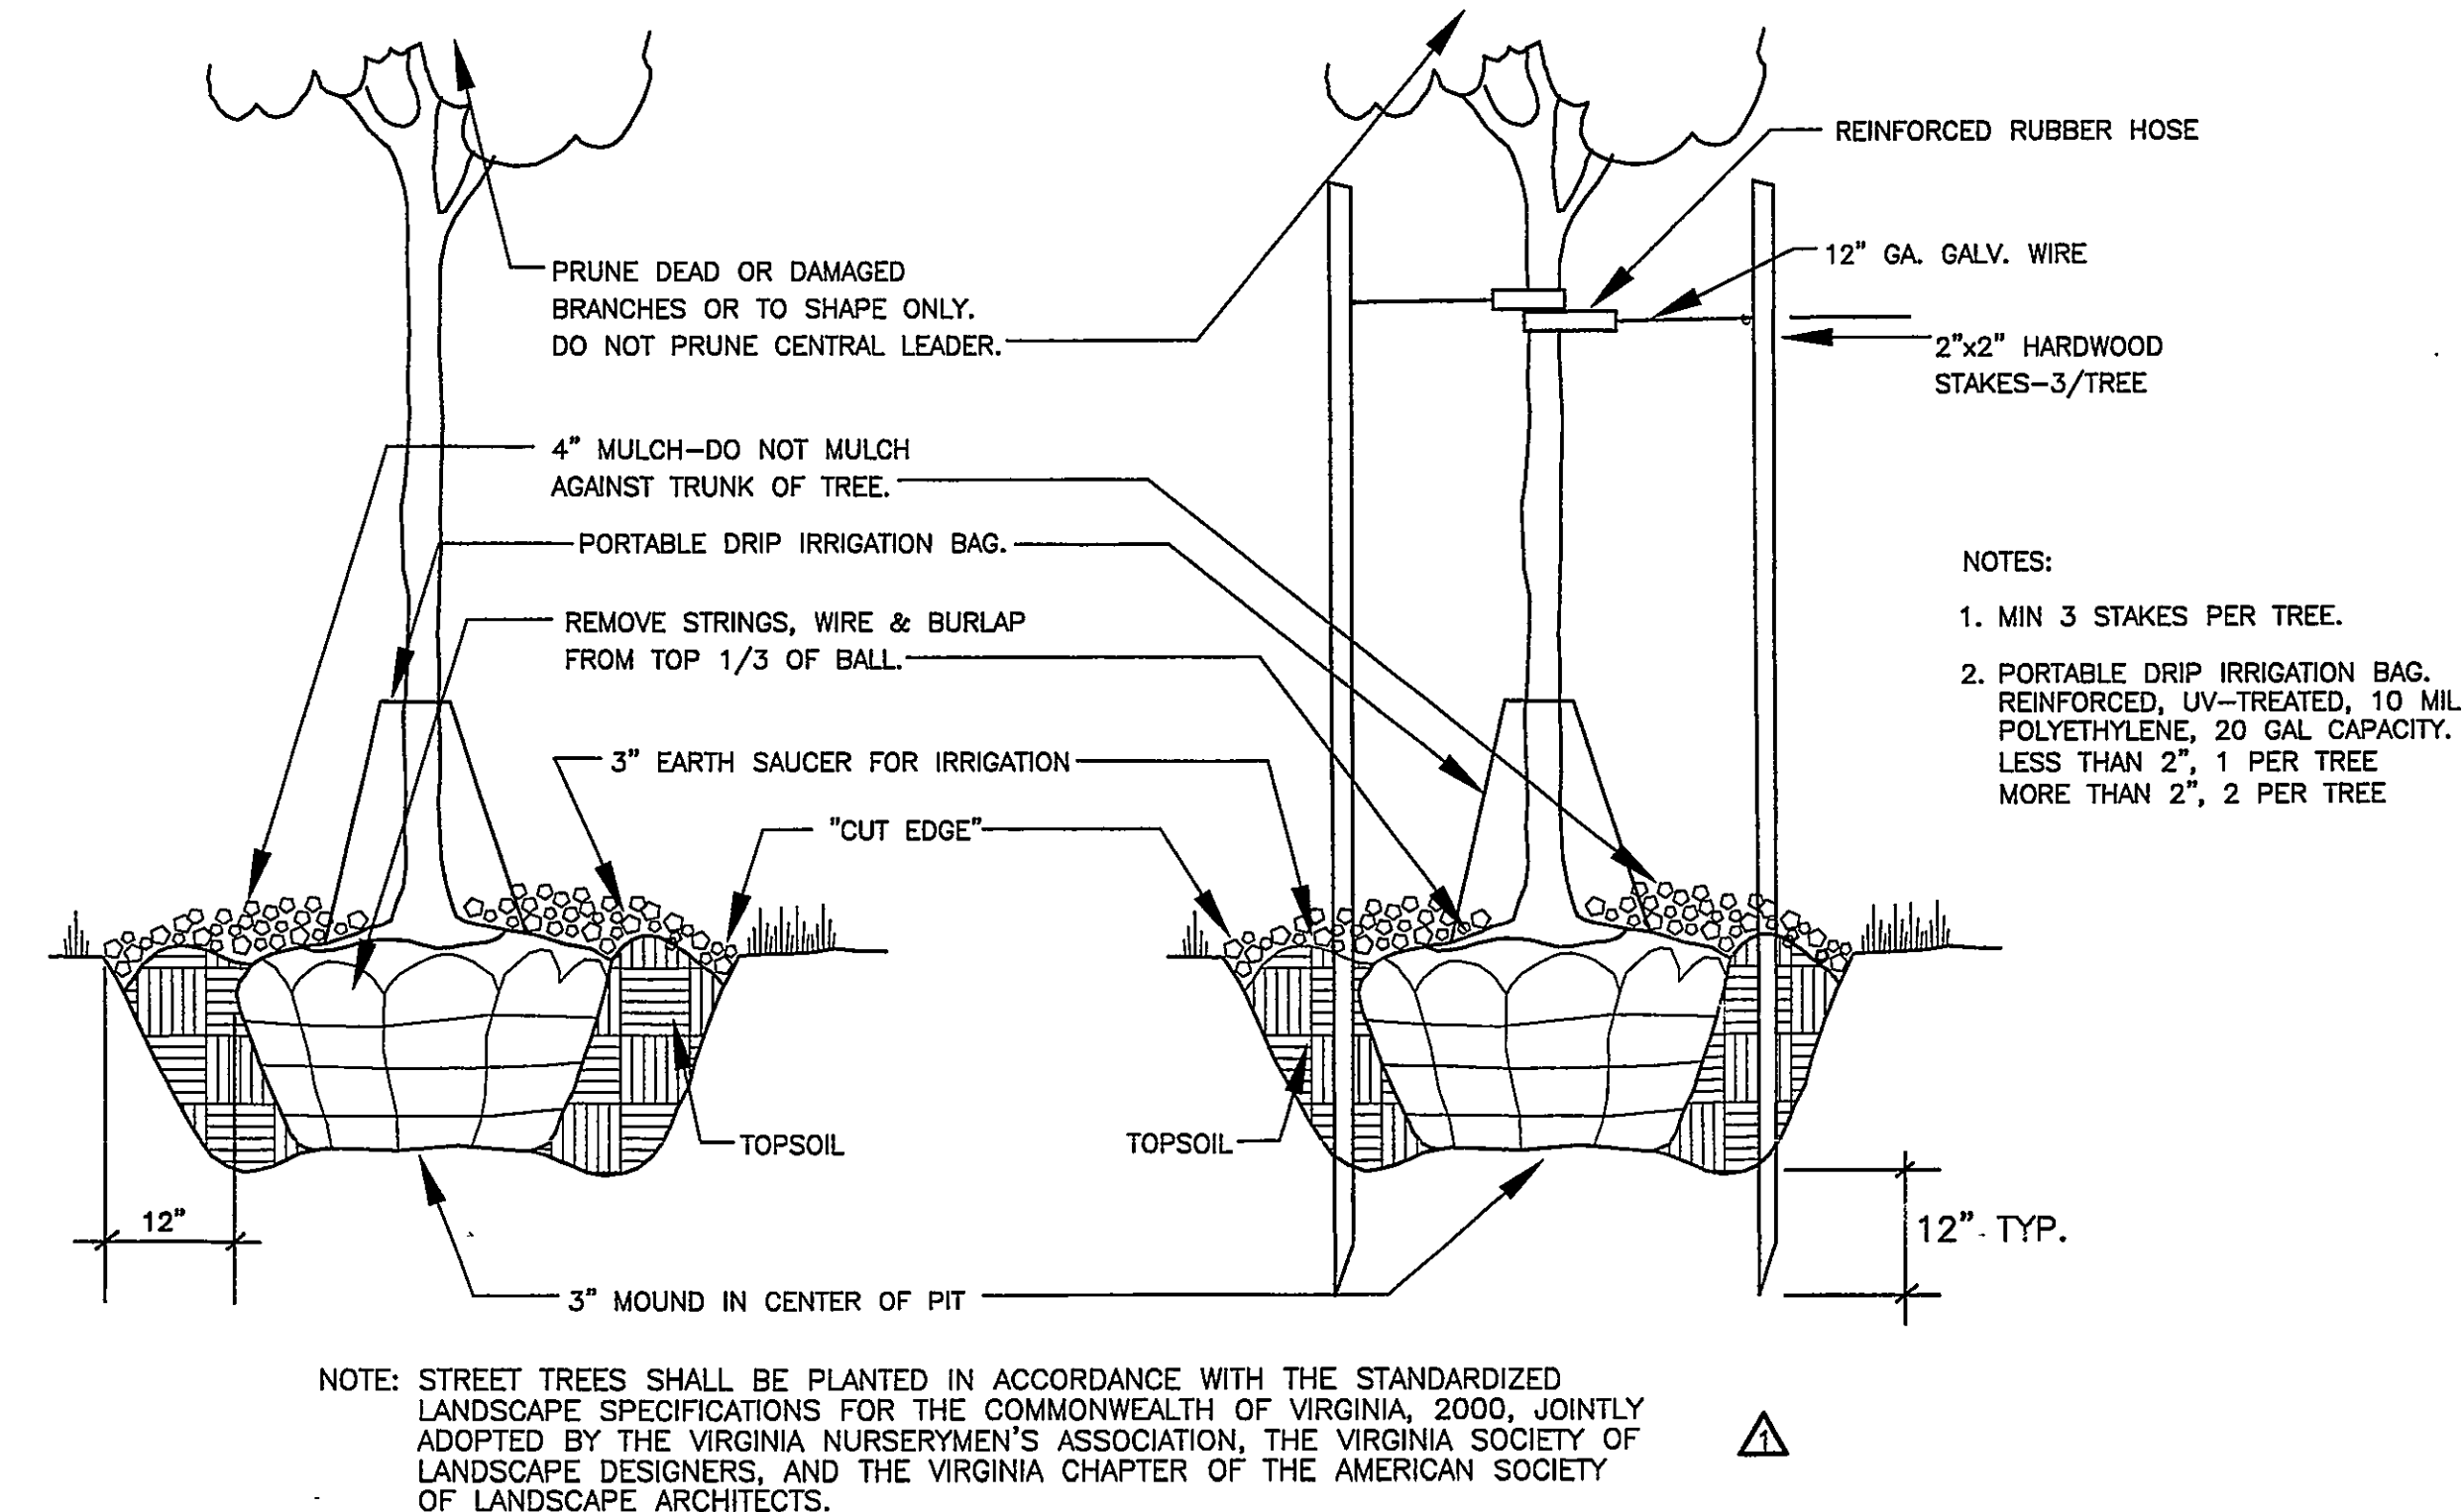
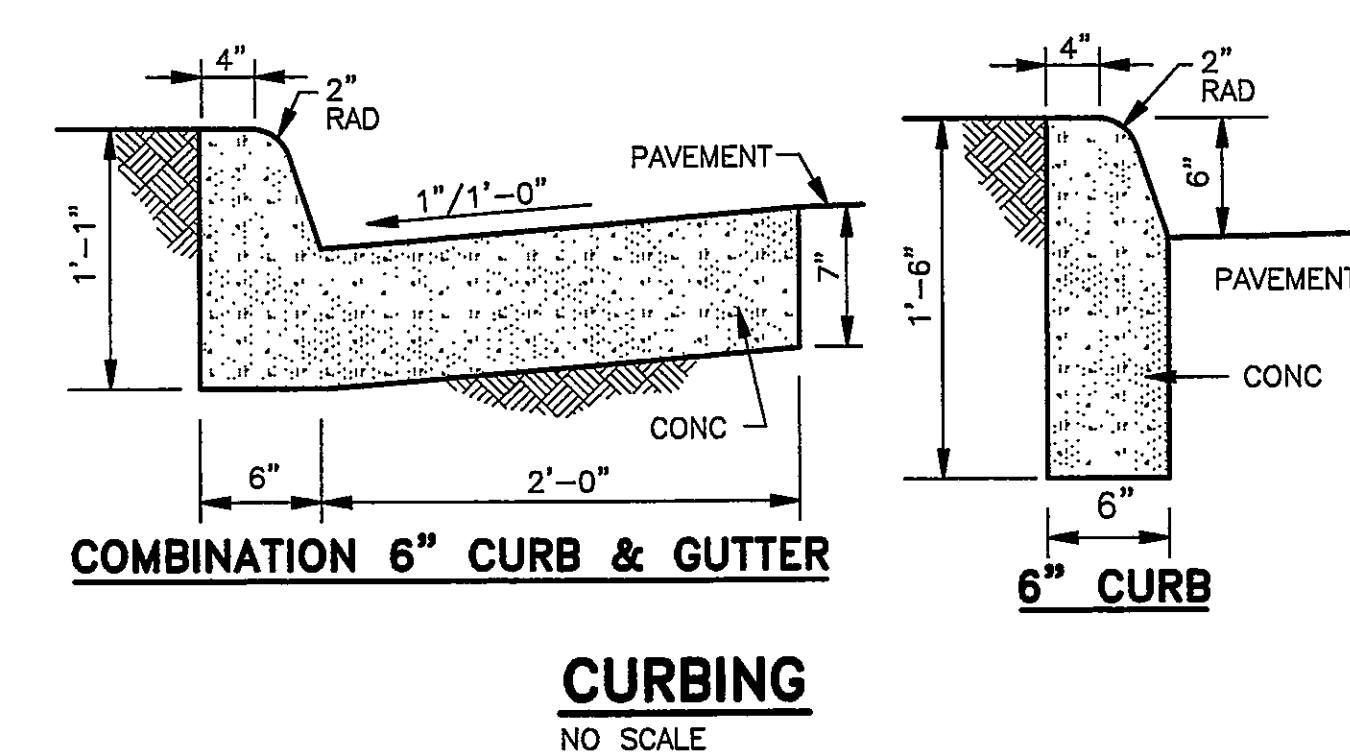
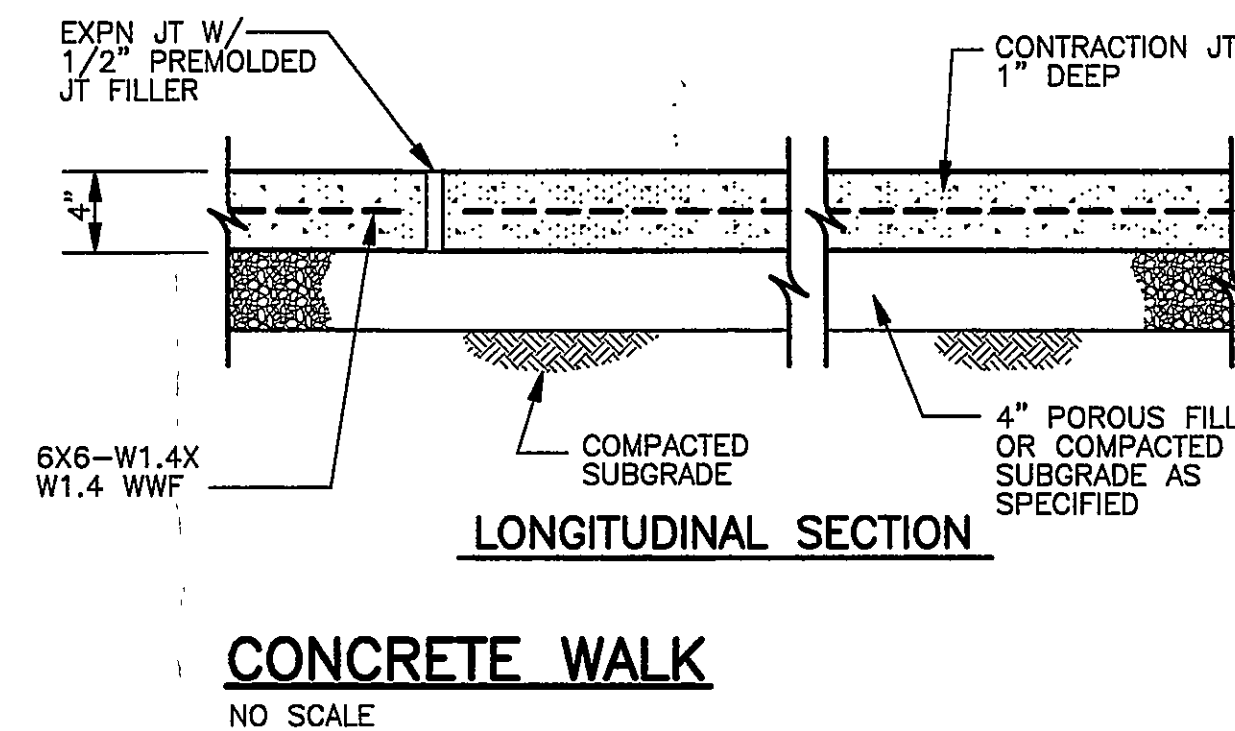
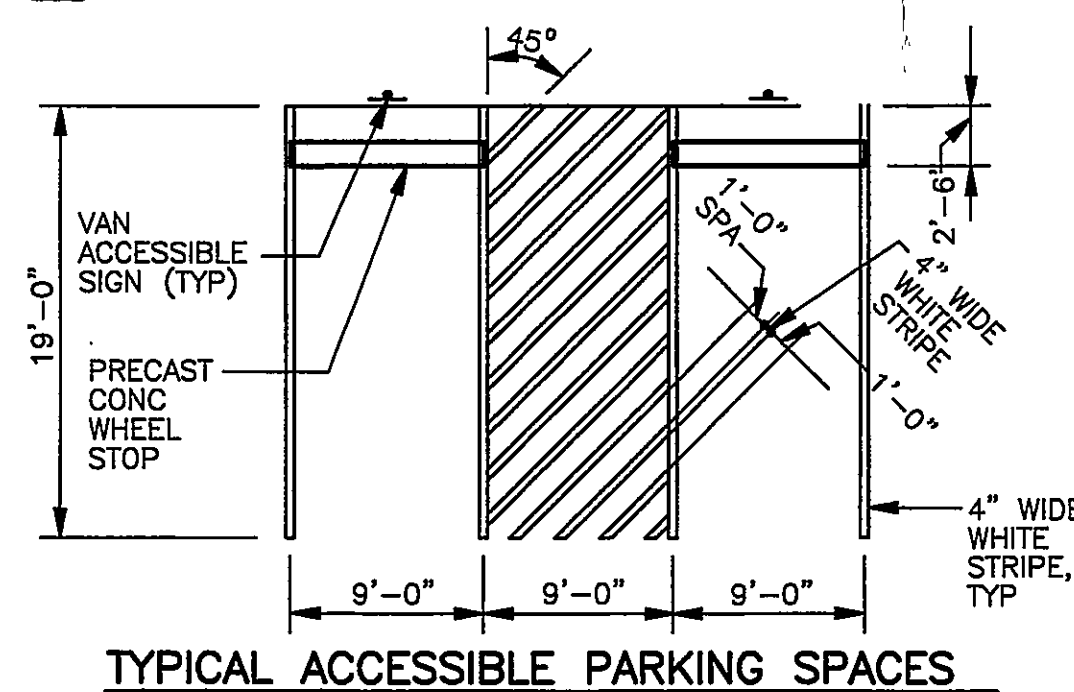
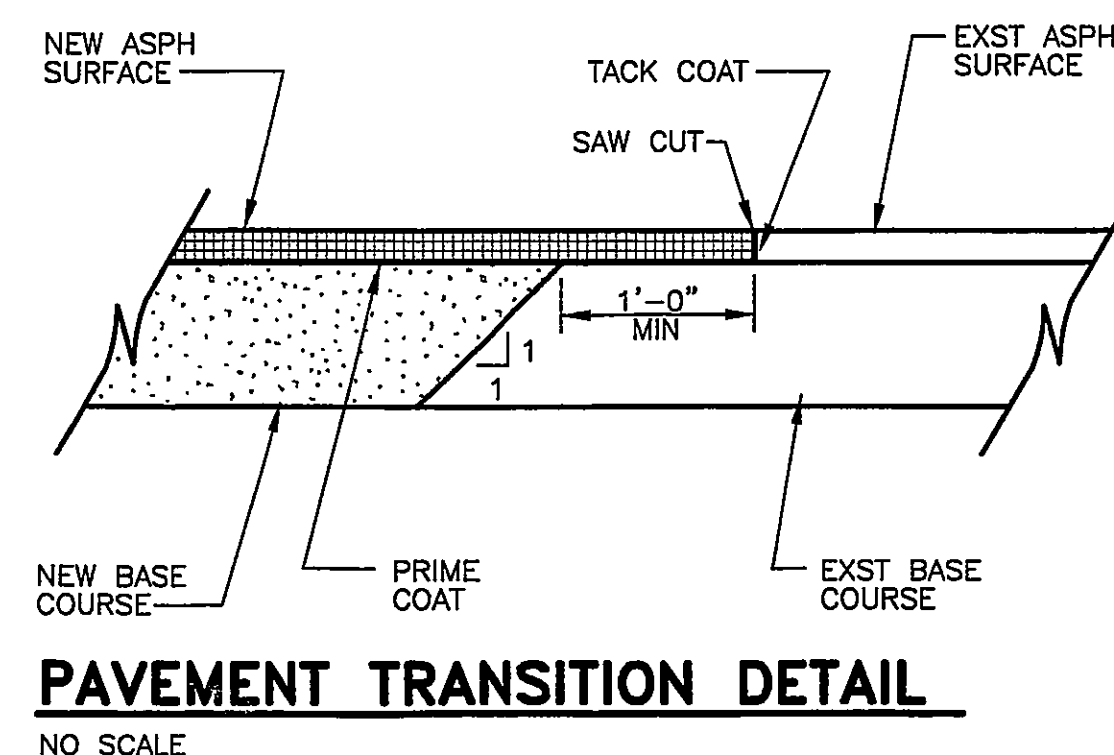


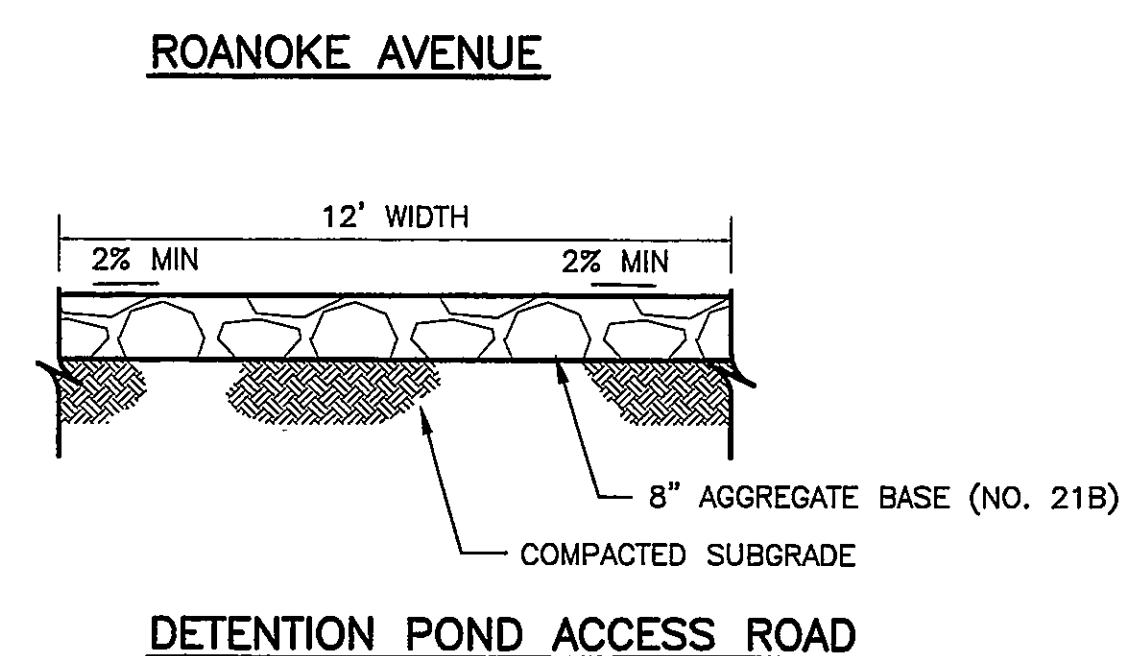

CONSULTANT

CONSULTANT

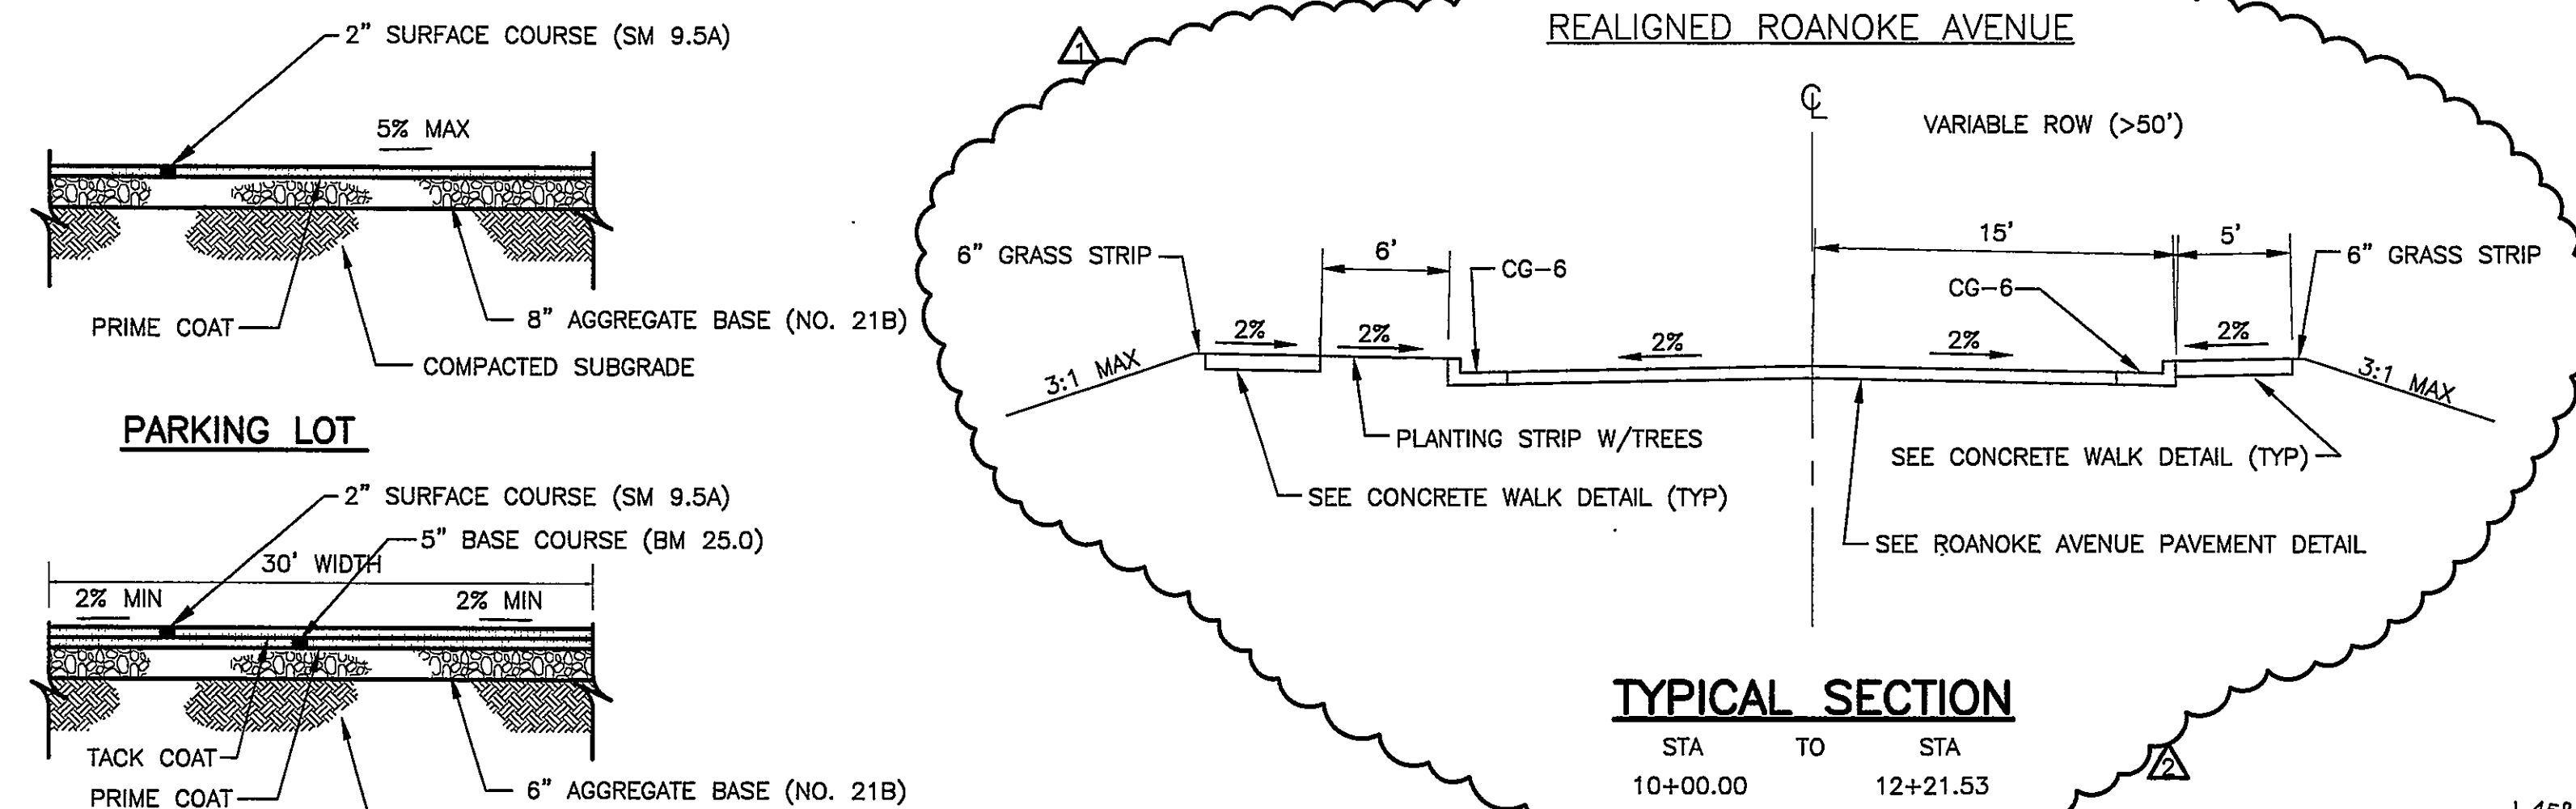

PARKING EXPANSION AND ROAD ADDITION

AKZO NOBEL
COATINGS INC.
ROANOKE CITY, VIRGINIA

	9/13/07	ADD 1 - CITY COMMENTS	TSP
	10/09/07	CITY COMMENTS	TSP
REV	DATE	DESCRIPTION	APP
COMM NO: 60973			
ISSUE DATE: AUGUST 15, 2007		-	
DESIGNED BY: NTG		DRAWN BY: NTG	
CHECKED BY: DMH		SUBMITTED BY: TSP	
© HAYES, SEAY, MATTERN & MATTERN, INC., 2007. ALL RIGHTS RESERVED.			
CIVIL			

SITE AND UTILITY DETAILS

CS501