

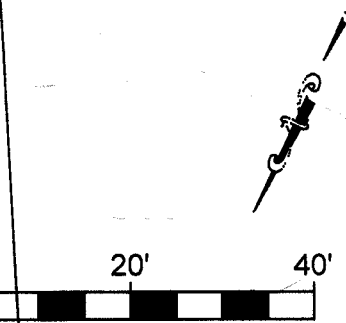


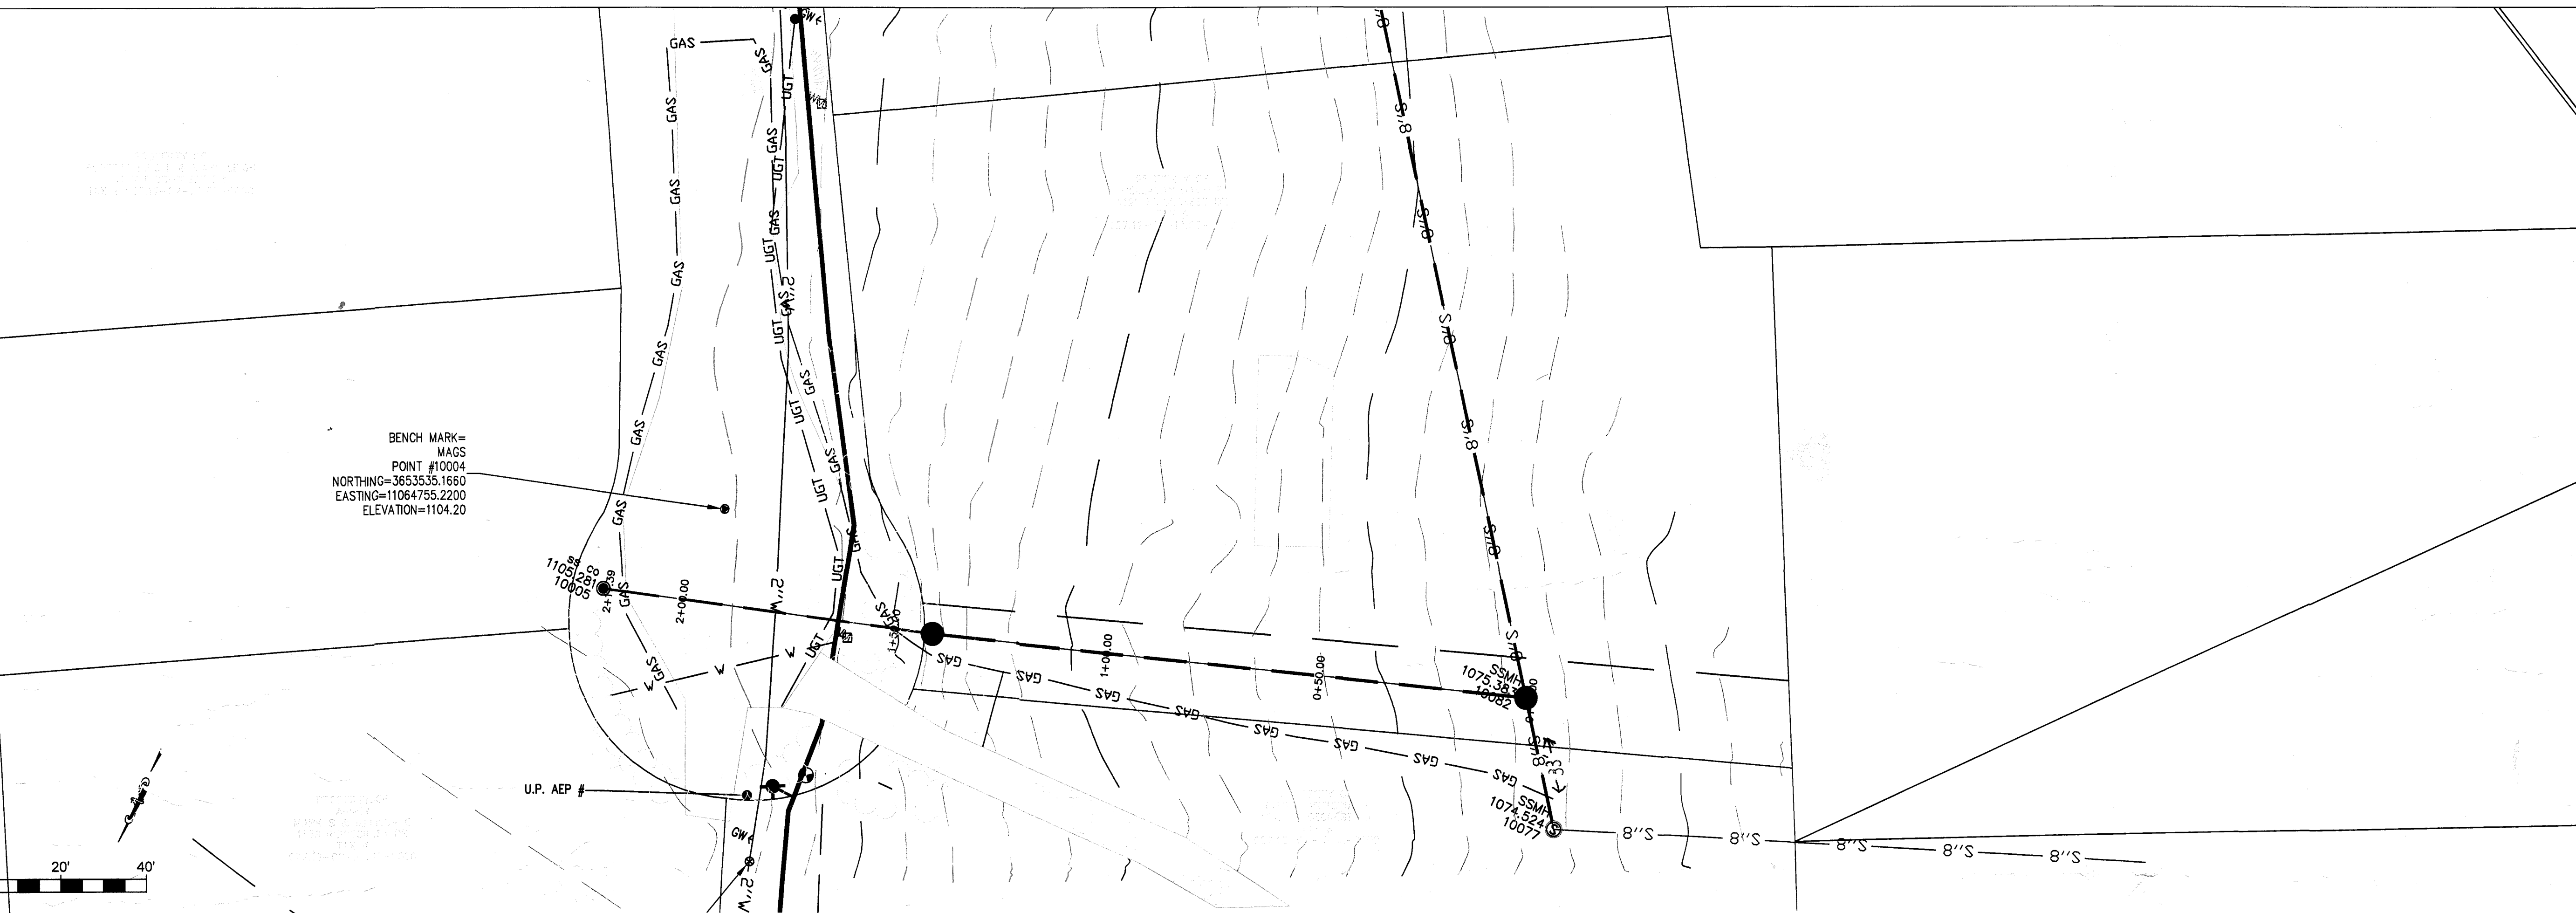

Inw out 1101.95
76' LF
9.18%

Inw out 1101.95
76' LF
9.18%

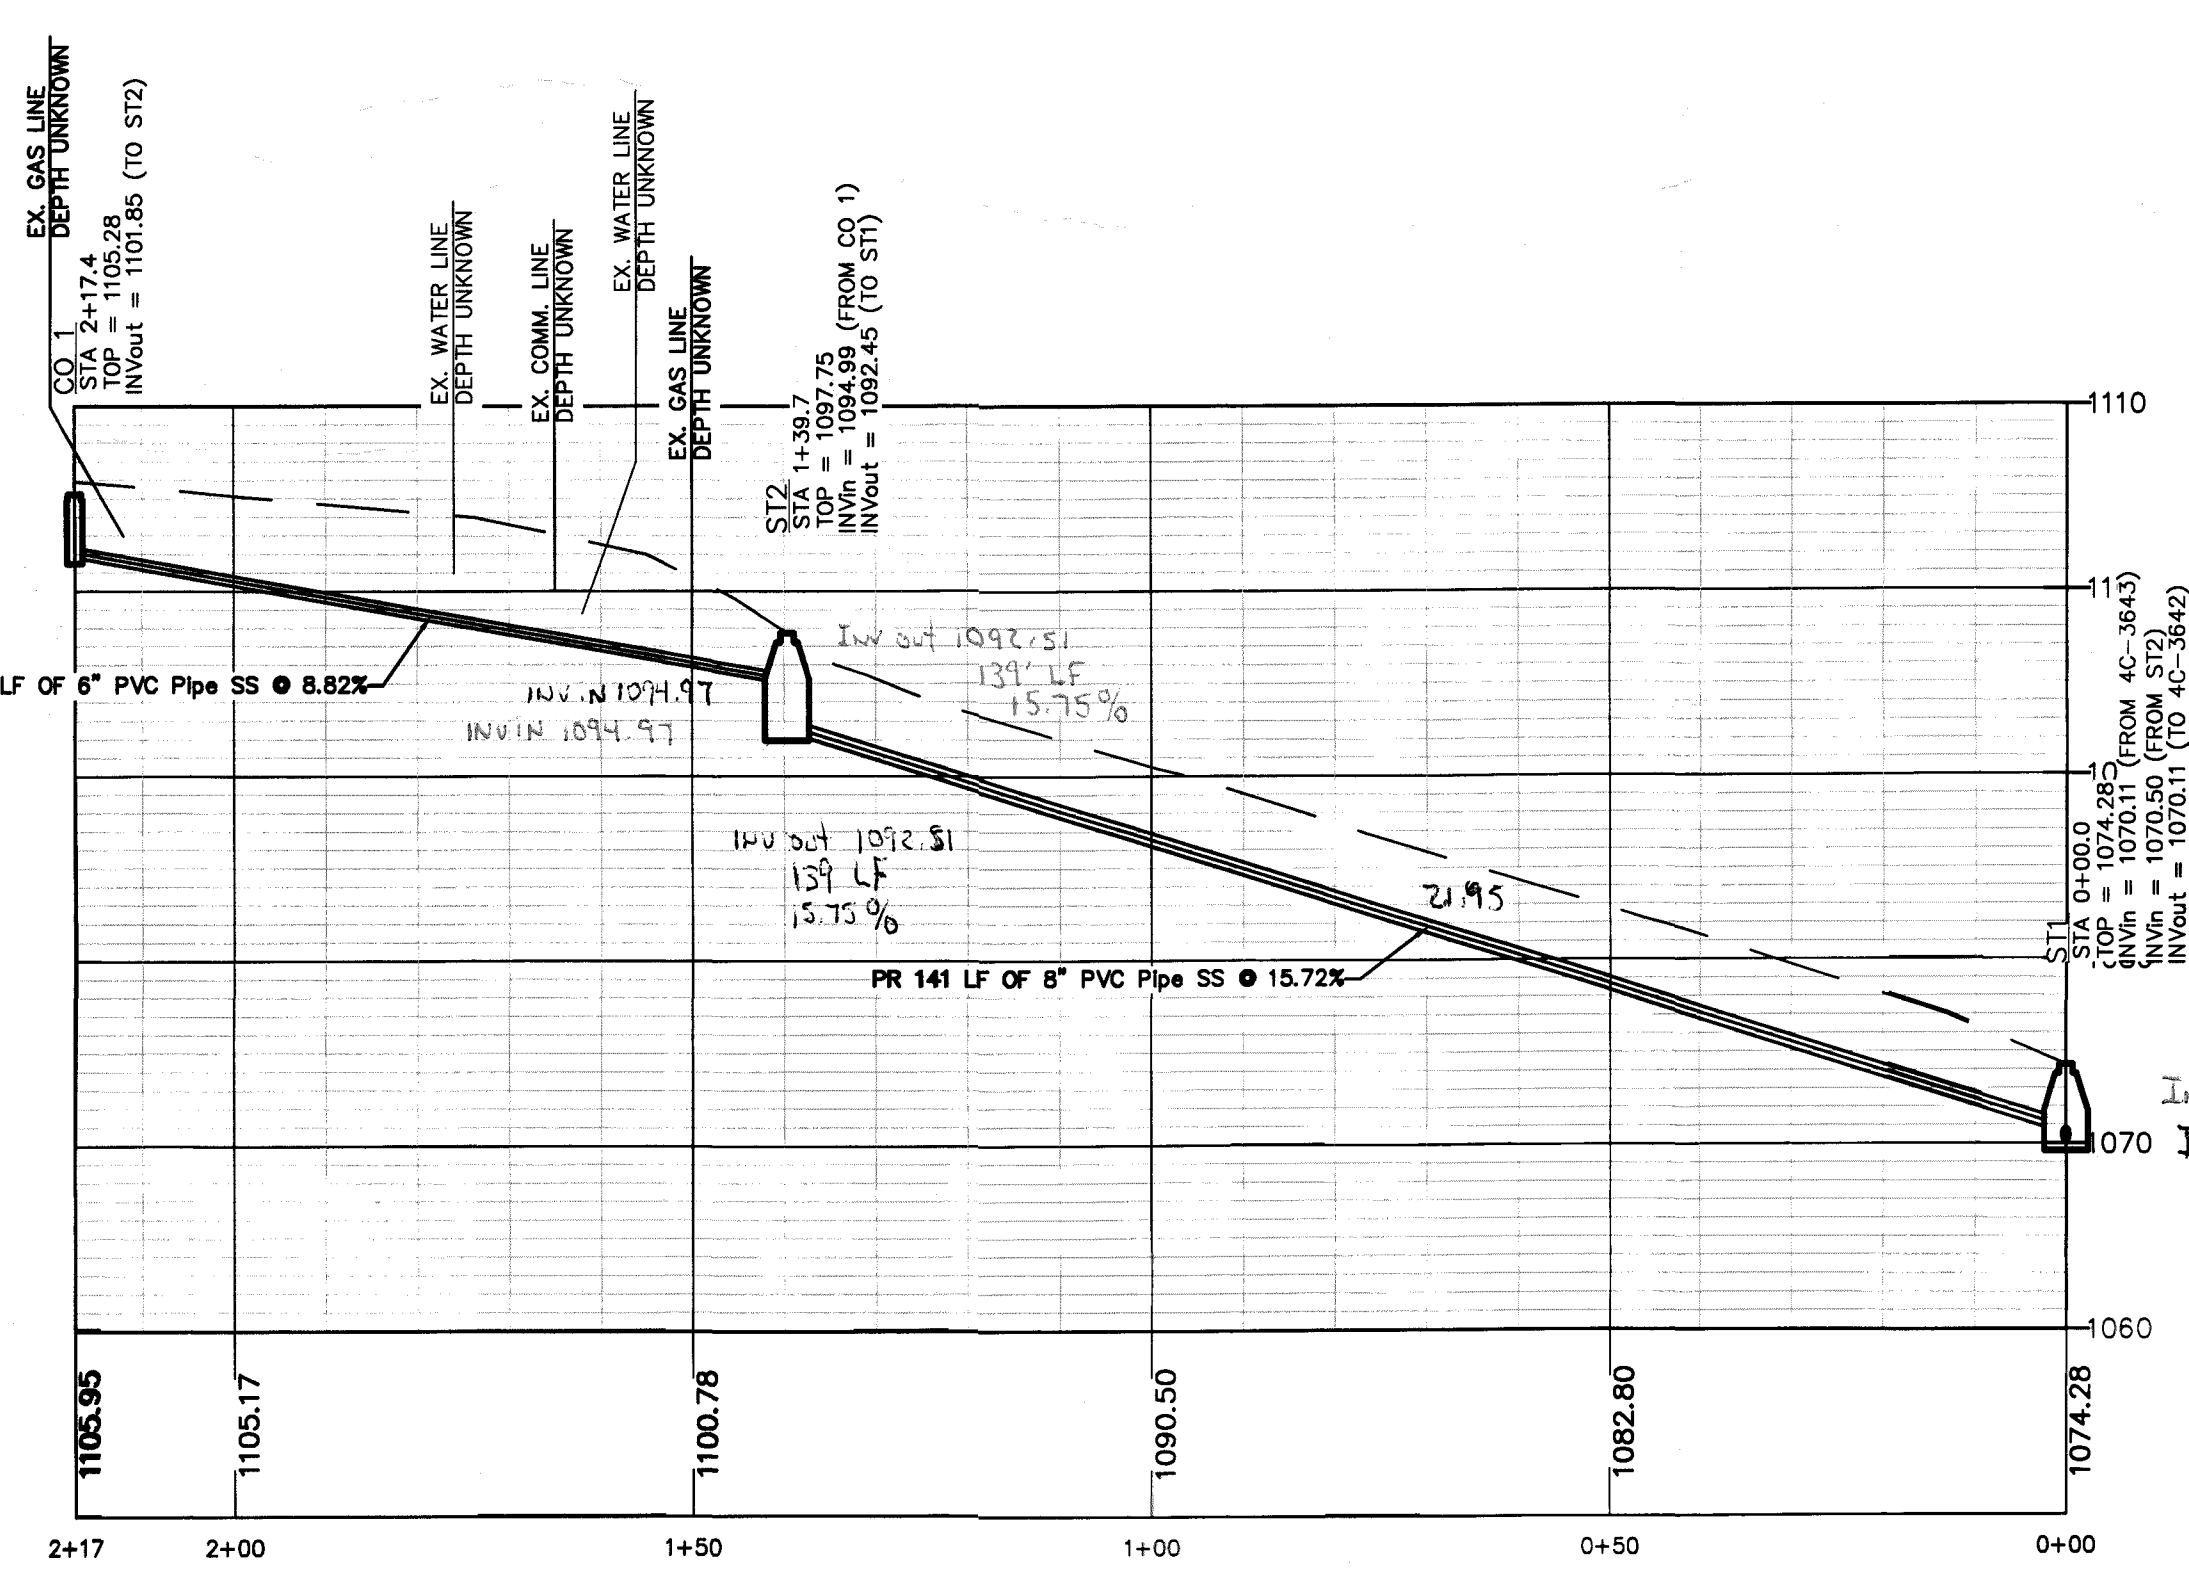

AGNER SEWER
SCALE
VERTICAL: 1" = 10'
HORIZONTAL: 1" = 20'

Inw IN 1070.54 From Sta 2

Inw IN 1070.54 From Sta 2

Sewer Information	
Project Name	AGNER Sewer 1139 Ridgecrest Dr
Contractor	
Install Date	12-5-19
Manufacturer	Sewer Gravity Main(s)
Diameter	8"
Pipe Class	SDR 35
Material	PVC
Comments	
Manufacturer	Sewer Force Main(s)
Diameter	
Pipe Class	
Material	
Comments	
Manufacturer	Sewer Gravity Lateral(s)
Diameter	Silver Line
Pipe Class	6"
Material	Sch 40
Comments	PVC
Manufacturer	Sewer Manhole(s)
Material	CSI
Ring & Cover Manuf.	Concrete pre cast
Cover Type	East Jordan
	Water Tight