

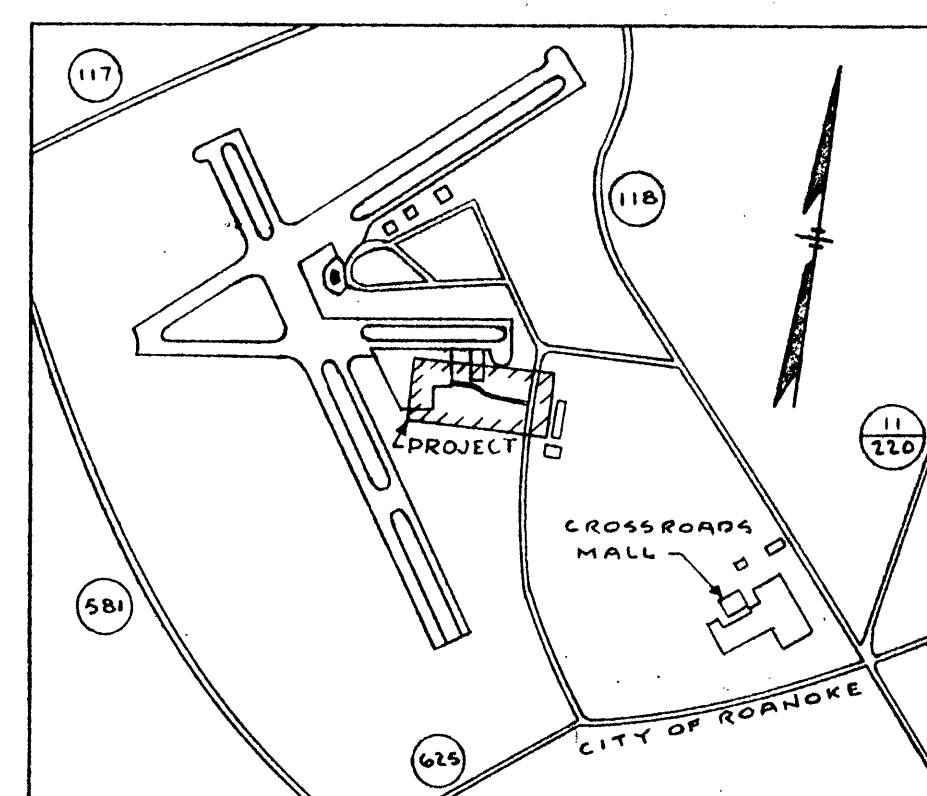


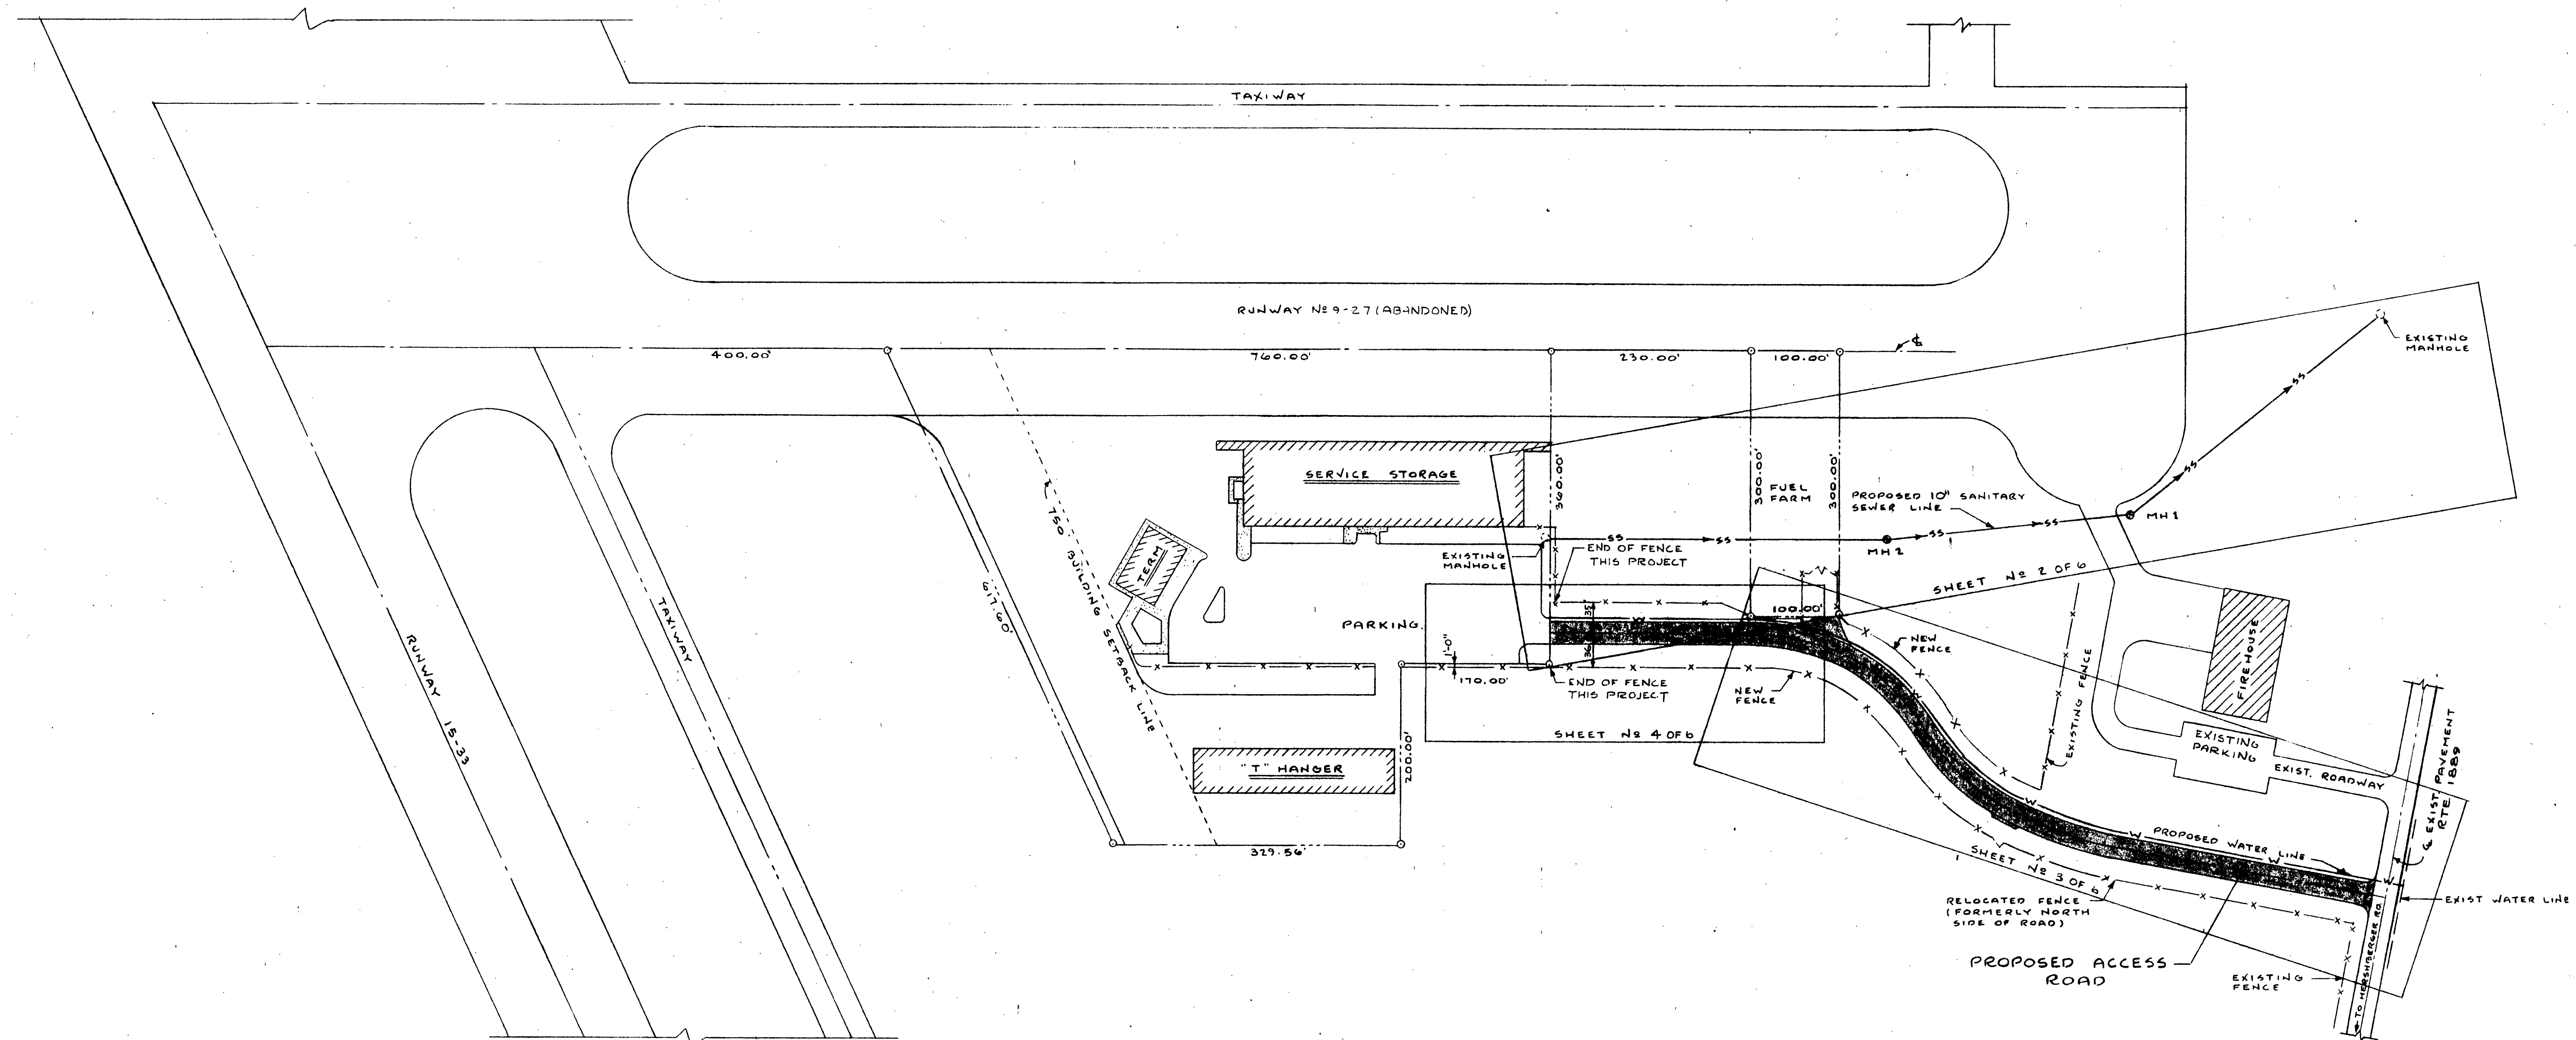

LOCATION MAP
SCALE: 1" = 2000'

PROJECT PLAN

SCALE: 1" = 100'-0"

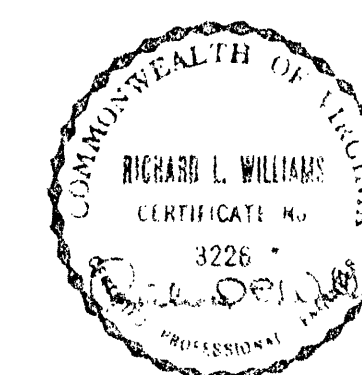

**ACCESS ROAD & UTILITIES
TO
GENERAL AVIATION FACILITY
ROANOKE MUNICIPAL AIRPORT**

LOCATION MAP

BYRON R. DICKSON, JR. ARCHITECT ROANOKE, VA 25601	RICHARD L. WILLIAMS CONSULTING ENGINEER ROANOKE, VA 25601	DATE: JAN. 16, 1976 SCALE: AS SHOWN SHEET 1 OF 6
---	---	--