
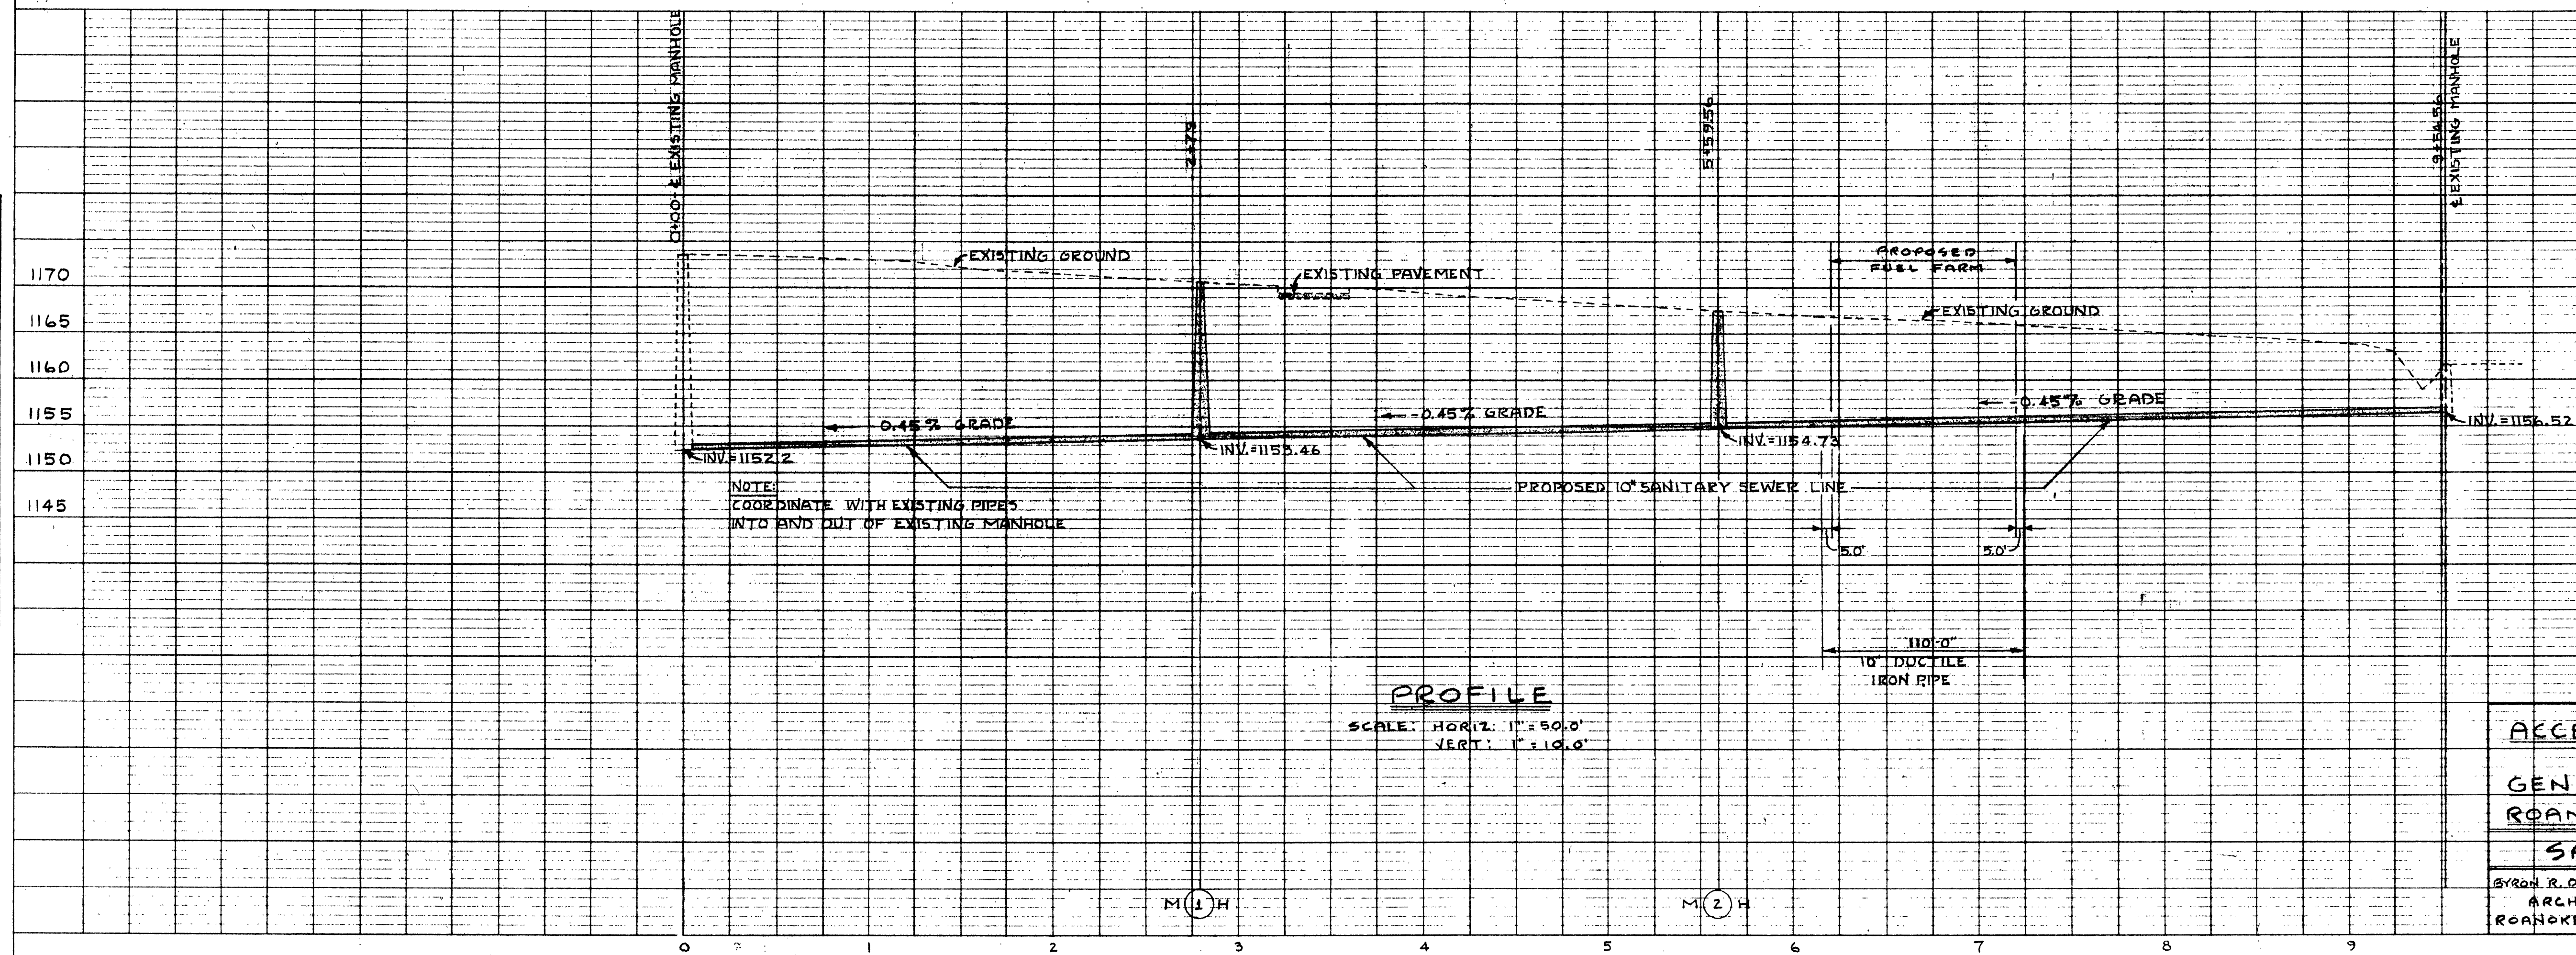


BENCH MARK
BRASS DISC AT S.E.
CORNER BUILDING N#12
ELEVATION - 1161.37

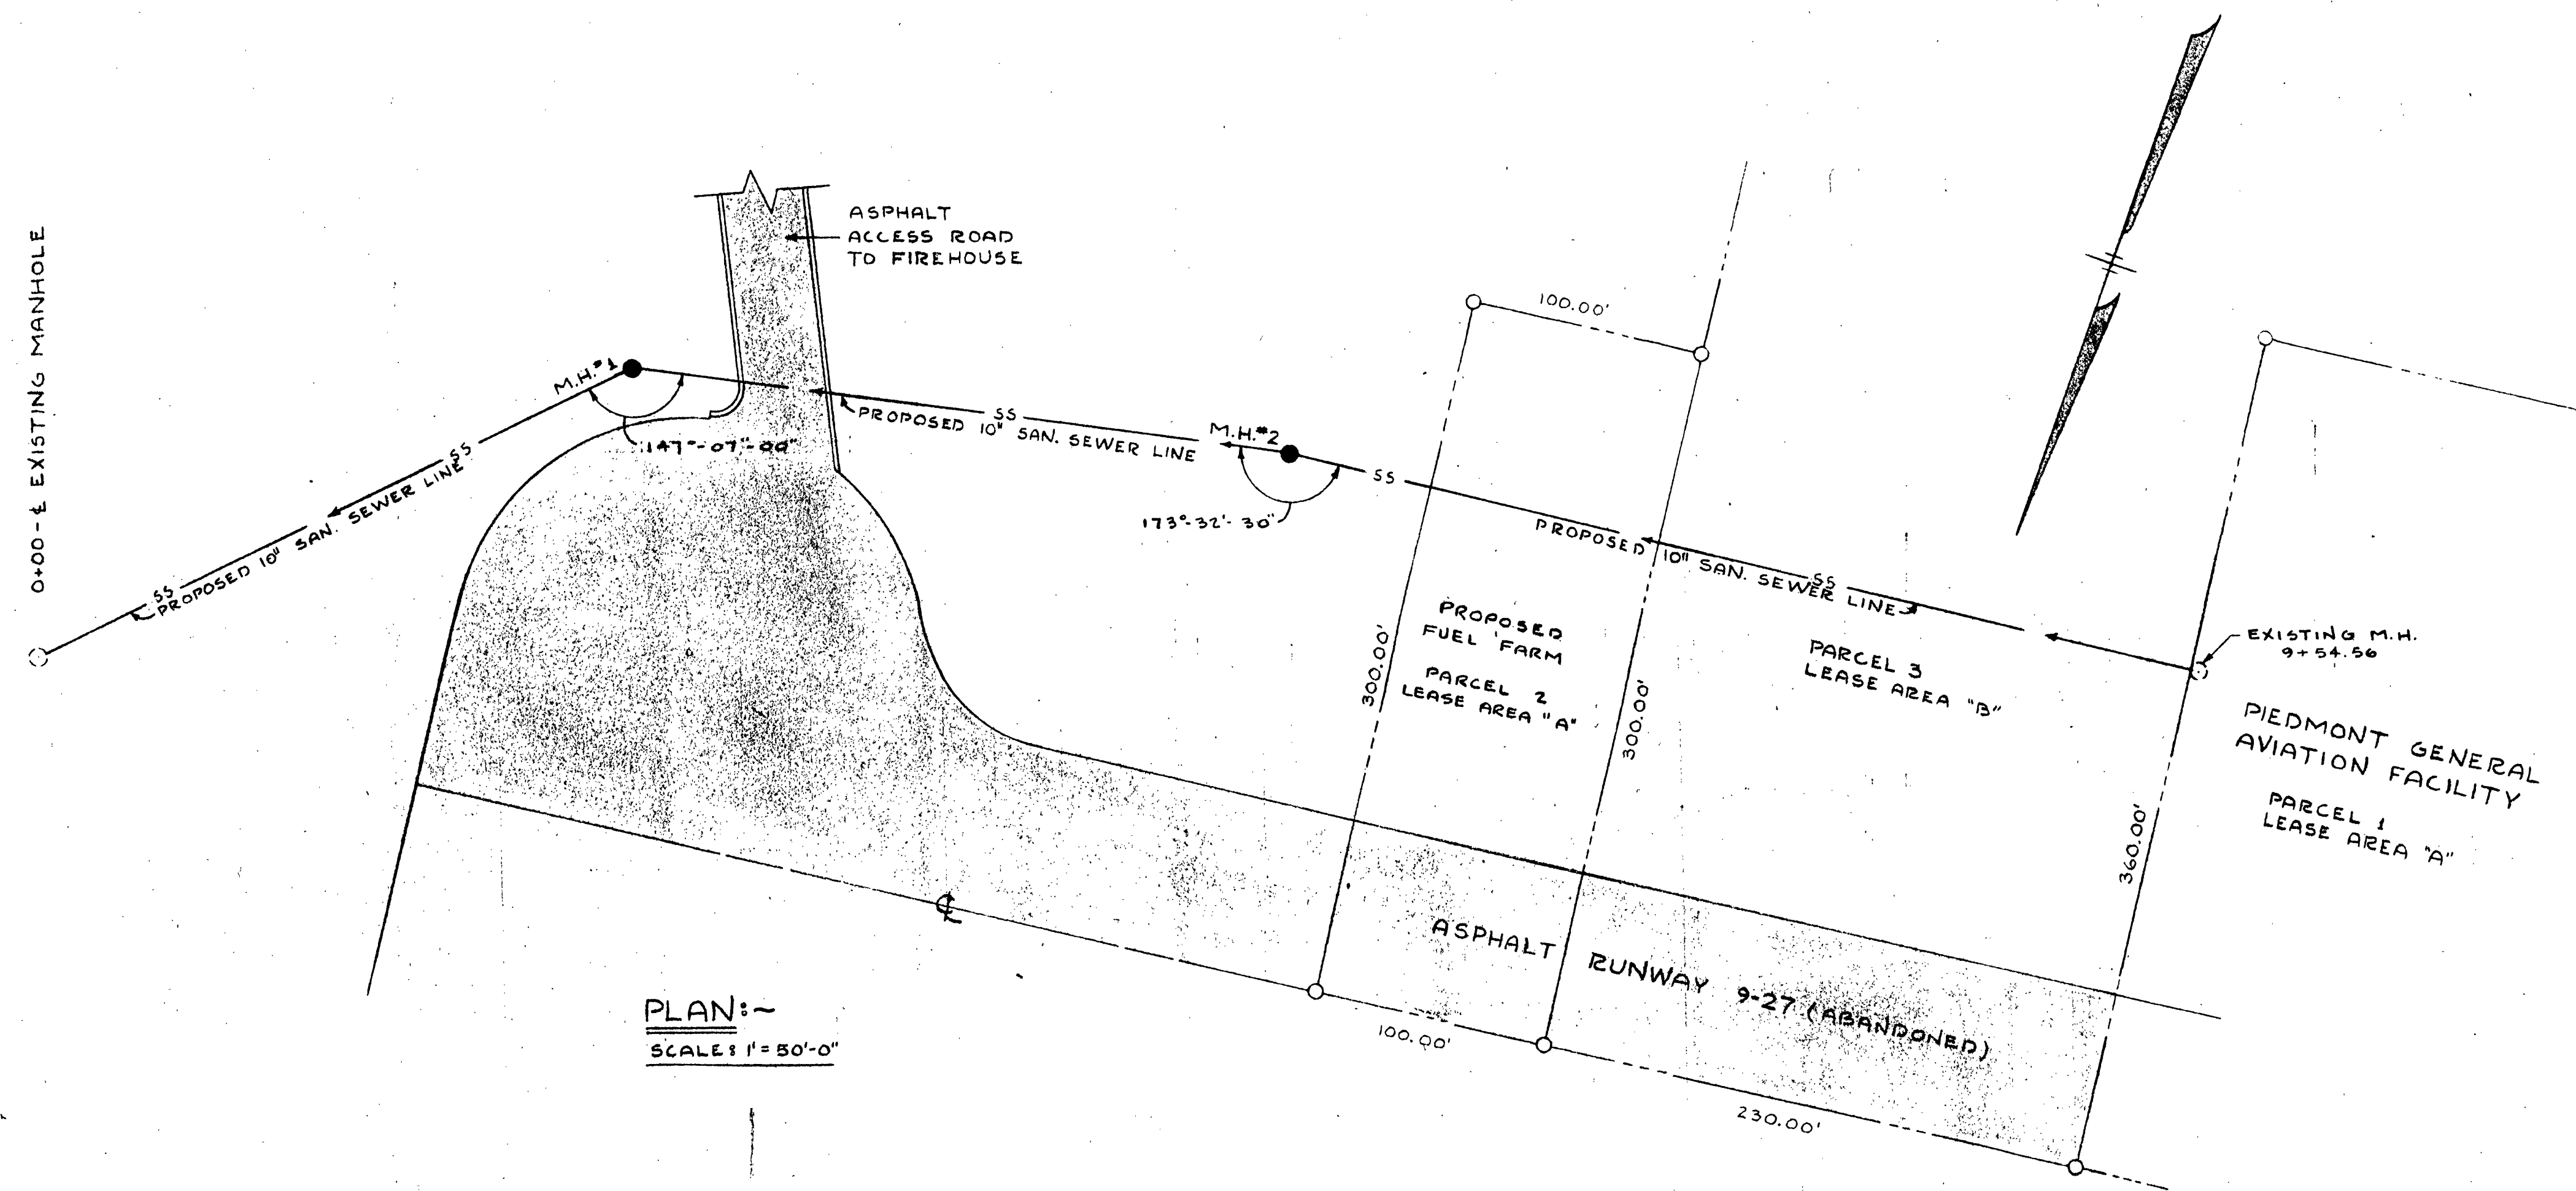

ACCESS ROAD & UTILITIES
TO
GENERAL AVIATION FACILITY
ROANOKE MUNICIPAL AIRPORT
SANITARY SEWER LINE

BYRON R. ROCKWELL, JR. ARCHITECT
RICHARD L. WILLIAMS, JR. CONSULTING ENGINEER
DATE: JAN. 16, 1970
SCALE: AS SHOWN
ROANOKE, VA 24060