
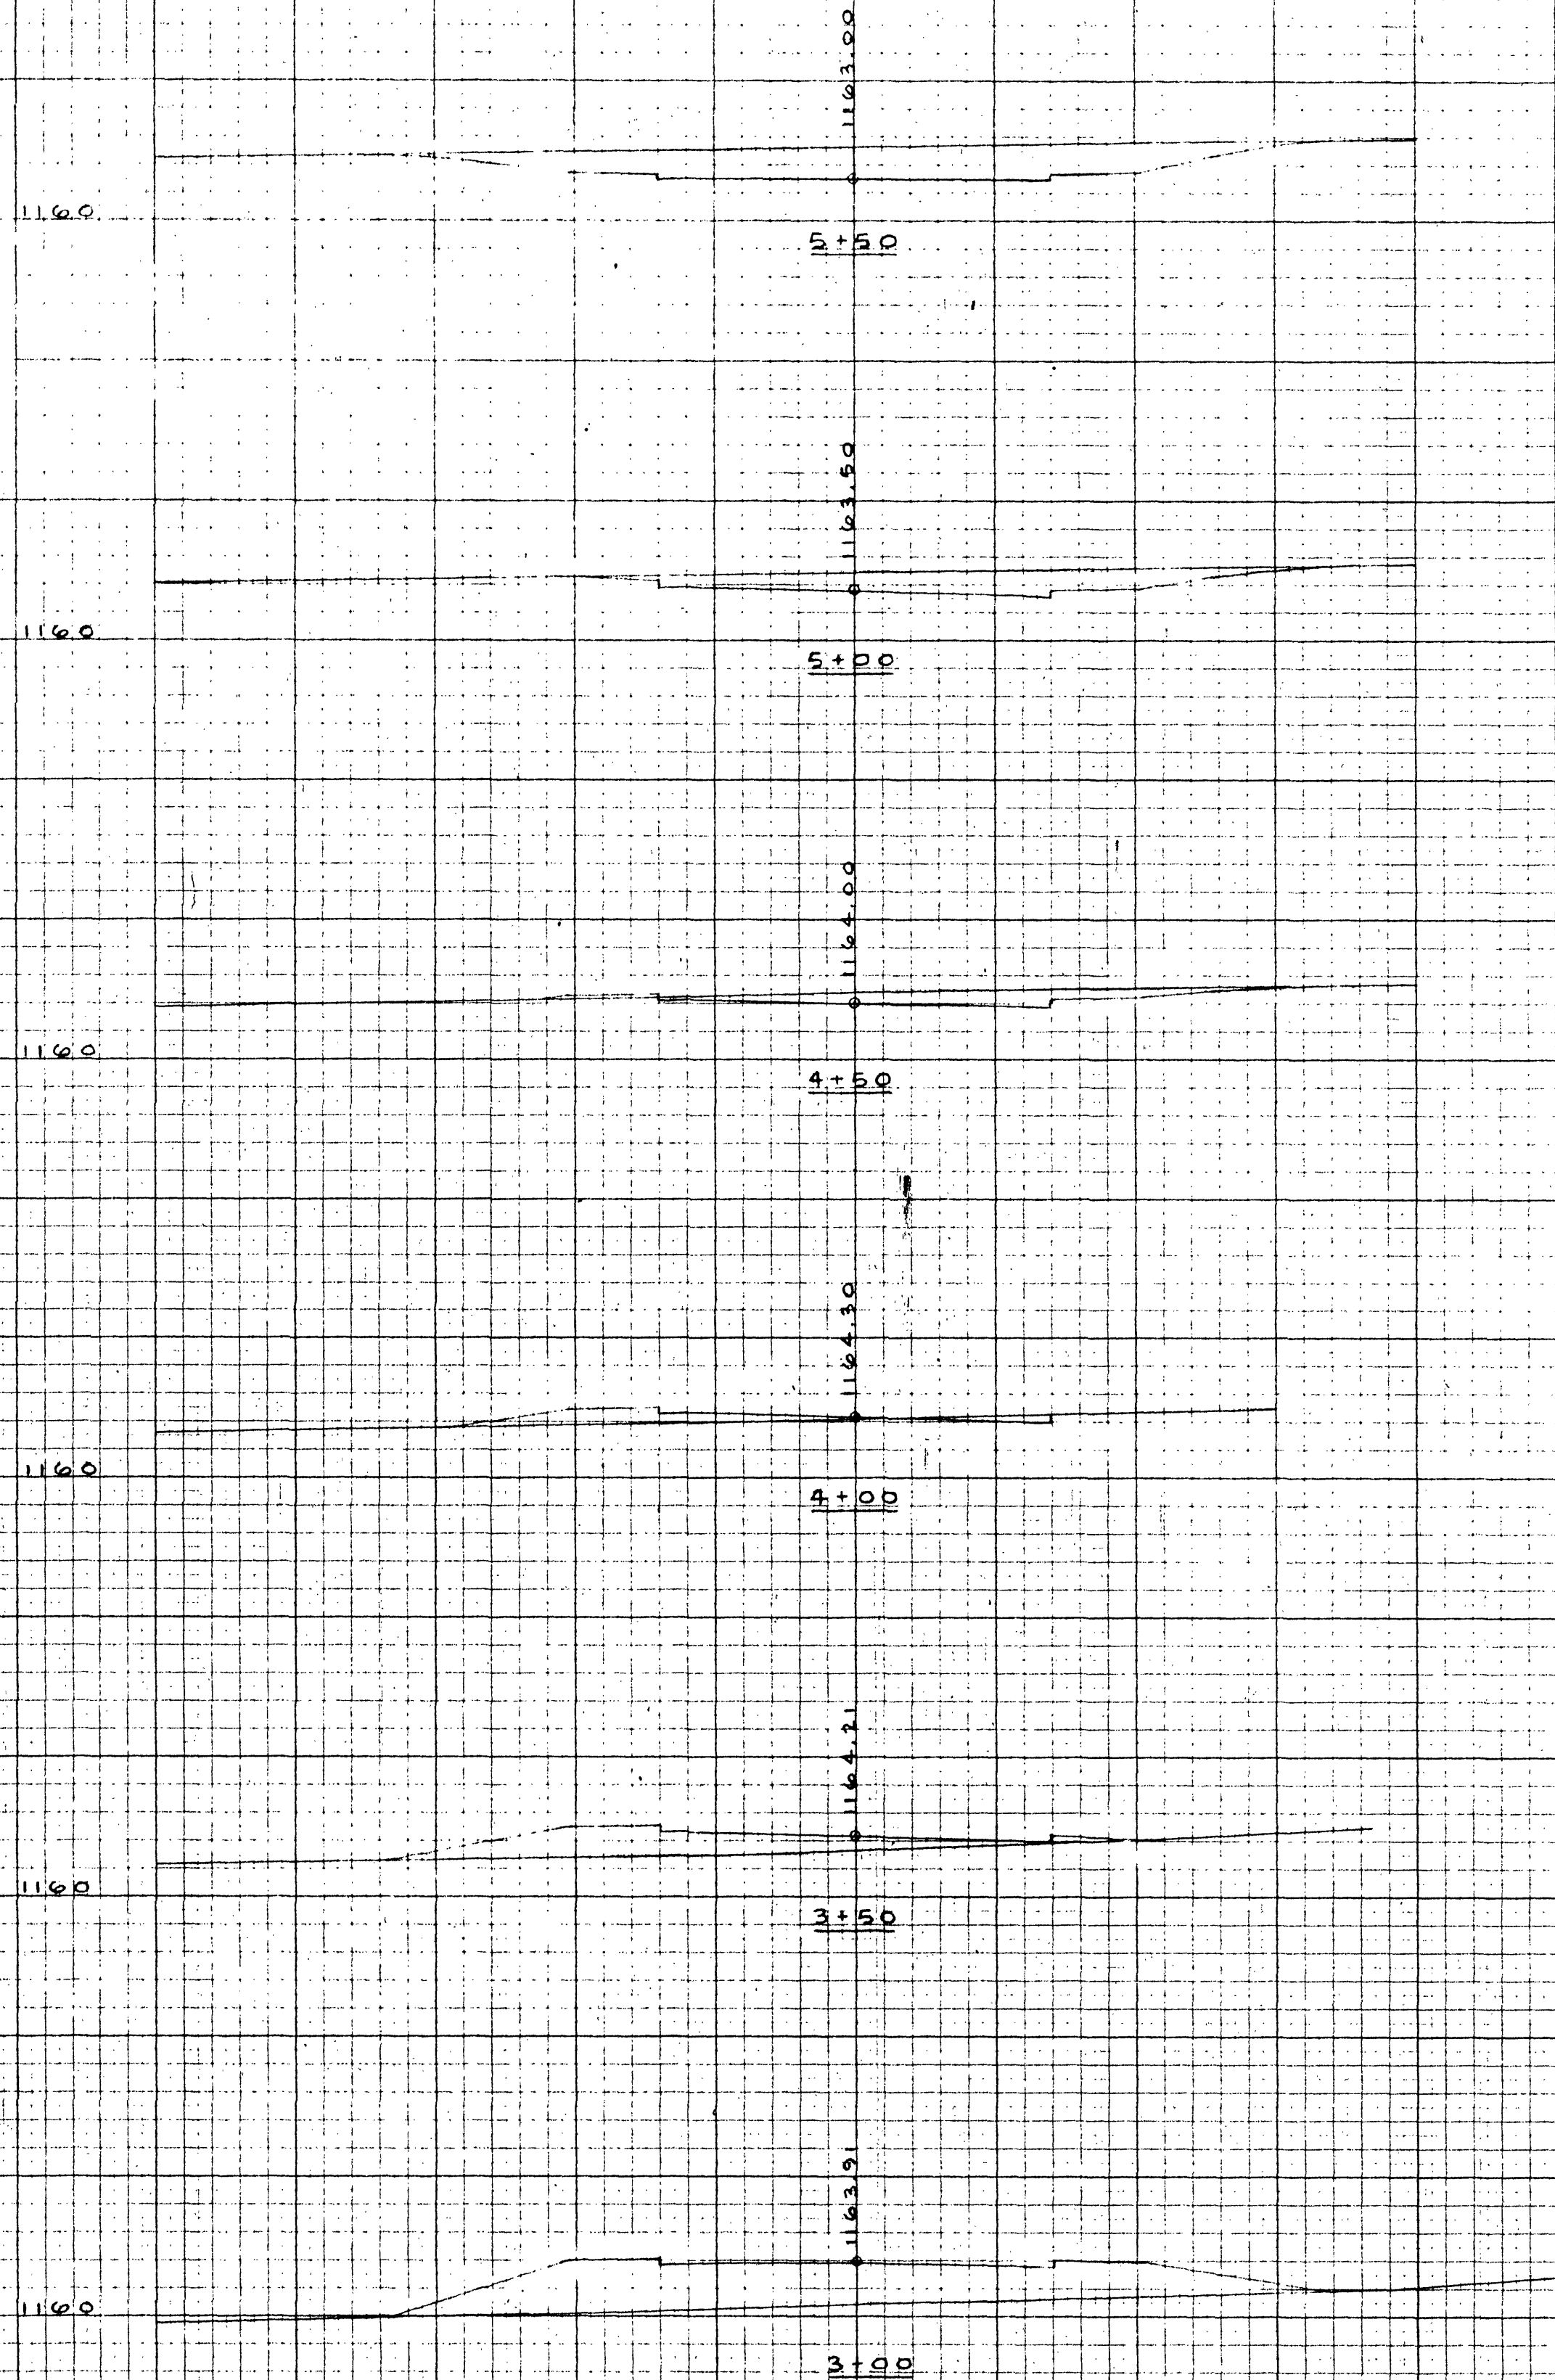


|              |               |    |      |
|--------------|---------------|----|------|
| FINAL SURVEY | SURVEYED      | BY | DATE |
| NOTE BOOK    | PLOTTED       |    |      |
| NO.          | AREAS CHECKED |    |      |

|                 |               |    |      |
|-----------------|---------------|----|------|
| ORIGINAL SURVEY | SURVEYED      | BY | DATE |
| NOTE BOOK       | PLOTTED       |    |      |
| NO.             | AREAS CHECKED |    |      |

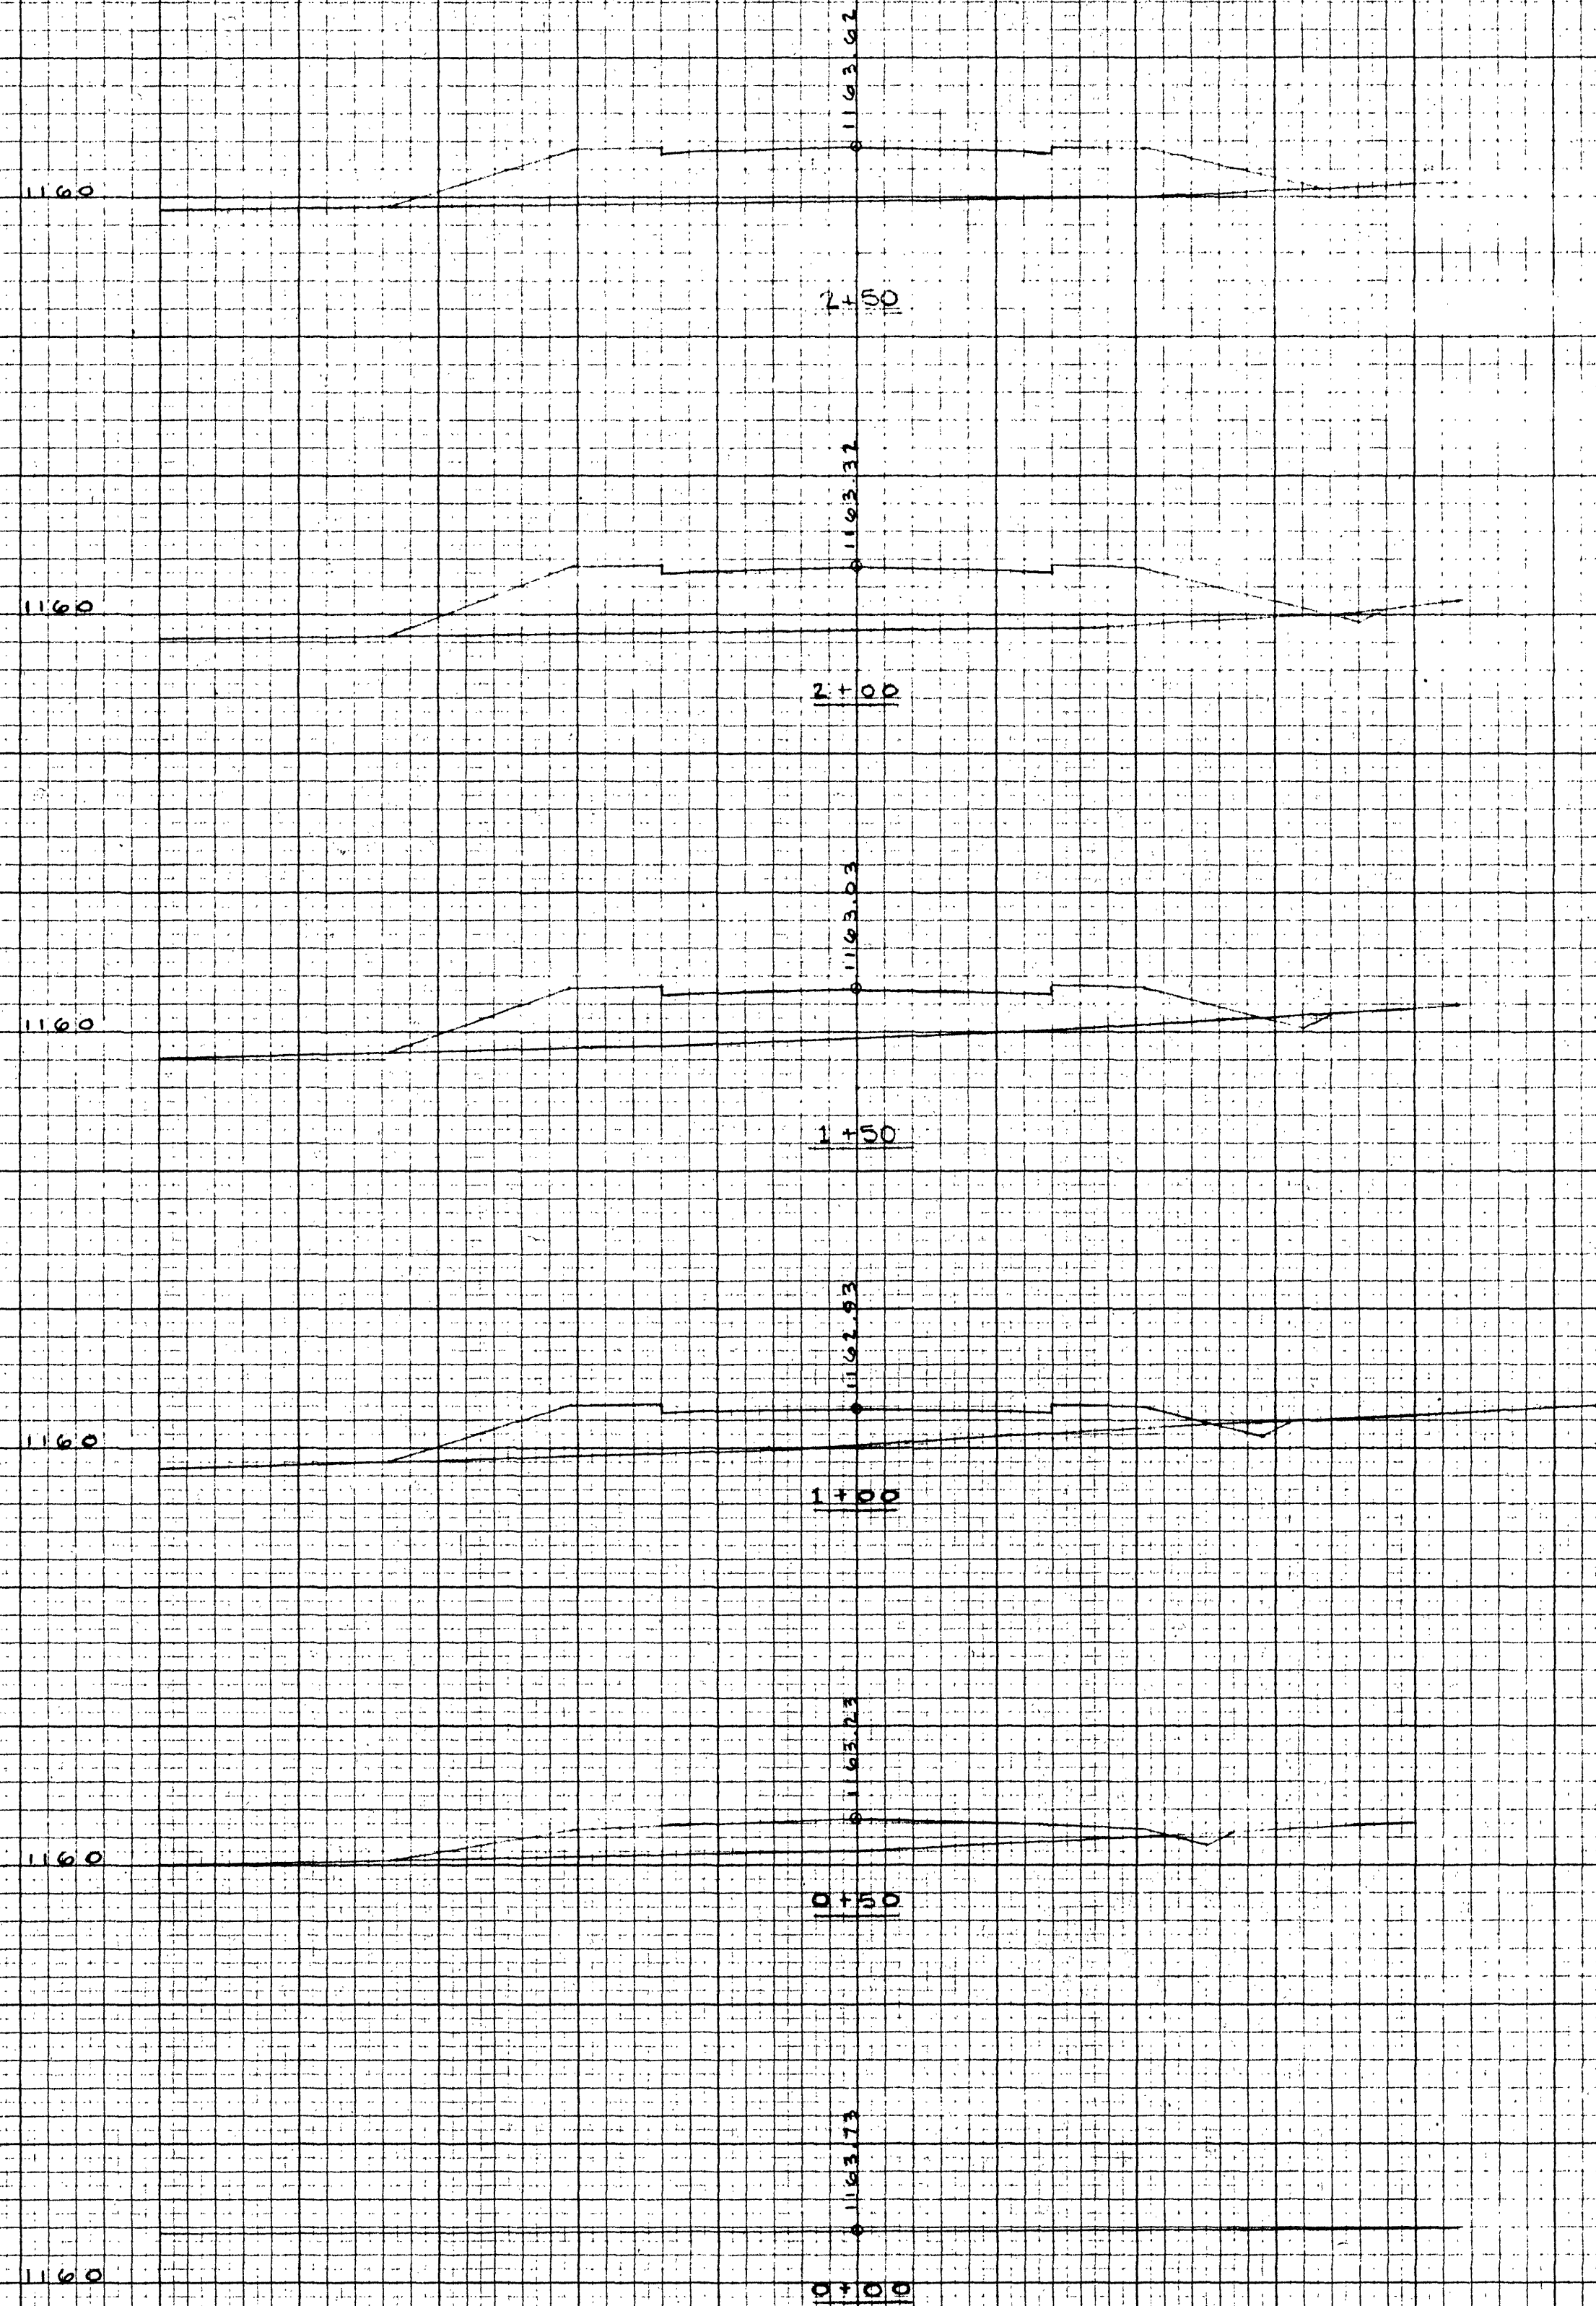

**ACCESS ROAD CROSS SECTIONS**  
 SCALE: 1" = 10'-0" VERTICAL 1" = 10'-0" HORIZONTAL

**ACCESS ROAD & UTILITIES**  
**TO**  
**GENERAL AVIATION FACILITY**  
**ROANOKE MUNICIPAL AIRPORT**  
**ACCESS ROAD CROSS SECTIONS**  
 BYRON R. MCKEON, JR. RICHARD L. WILLIAMS DATE: JAN 16, 1976  
 ARCHITECT CONSULTING ENGINEER SCALE: AS SHOWN  
 ROANOKE, VA. 7530 ROANOKE, VA. 75-58 SHEET 5 OF 6