
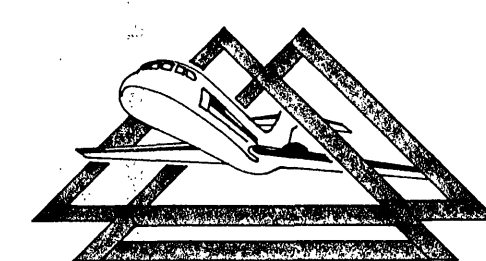
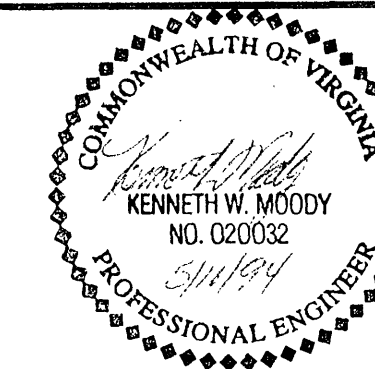


SUMMARY OF QUANTITIES											
ITEM NO.	SPEC NO.	DESCRIPTION	UNIT	AS BID				AS-BUILT			
				TOTAL	AIP	STATE/LOCAL	LOCAL	TOTAL	AIP	STATE/LOCAL	LOCAL
1	P-100	MOBILIZATION	LS	1	1						
2	P-140	BITUMINOUS PAVEMENT REMOVAL	SY	380	380						
3	P-152	UNCLASSIFIED EXCAVATION	CY	1700	1700						
4	P-152	UNSUITABLE EXCAVATION	CY	150	150						
5	P-156	EROSION & SEDIMENT CONTROL	LS	1	1						
6	P-156	SILT FENCE	LF	380	380						
7	M-103	LIGHTED MOBILE CLOSED RUNWAY MARKER (NON-AIP)	EA	4		4					
8	M-103	CLOSED TAXIWAY MARKER	EA	10	10						
9	M-104	TRAFFIC DRUM	EA	38	38						
10	M-107	AVIATION BARRICADES	LF	1000	1000						
11	M-119	RELOCATE CONCRETE PARKING BLOCK	EA	4	4						
12	M-122	6" DUCTILE IRON WATER LINE	LF	165	165						
13	M-122	8" PVC SANITARY SEWER LINE	LF	316	316						
14	M-122	SANITARY SEWER MANHOLE	EA	2	2						
15	M-122	TIE TO EXISTING SEWER MANHOLE	LS	1	1						
16	M-122	WATER APPURTENANCES	LS	1	1						
17	M-129	COMPUTER CONTROL SYSTEM	LS	1	1						
18	M-130	ELECTRICAL VAULT MAINTENANCE ITEMS (NON-AIP)	LS	1			1				
19	P-620	RUNWAY AND TAXIWAY PAINTING	SF	6800	6800						
20	F-162	8" GALVANIZED CHAIN-LINK FENCE	LF	500	500						
21	F-162	8" TEMPORARY CHAIN-LINK FENCE	LF	550	550						
22	F-162	24" x 8" MANUAL SLIDING GATE	EA	1	1						
23	F-162	REMOVE CHAIN-LINK FENCE	LF	200	200						
24	D-701	36" RCP, CLASS III	LF	128	128						
25	D-751	MH-2 MANHOLE W/ 60" RISER	EA	1	1						
26	D-751	DI-7 DROP INLET W/ 60" RISER	EA	1	1						
27	D-751	REMOVE MANHOLE	EA	2	2						
28	L-108	CABLE TRENCH	LF	12500	12500						
29	L-108	CABLE TRENCH THROUGH PAVEMENT	LF	370	370						
30	L-108	SAW KERF	LF	130	130						
31	L-108	#8, 5KV, TYPE 'C' CABLE	LF	56700	56700						
32	L-108	#6, 600V, TYPE 'C' CABLE	LF	11800	11800						
33	L-108	8 FIBER OPTIC CABLE	LF	5500	5500						
34	L-108	2 PAIR #19 SHIELDED CONTROL CABLE (NON-AIP)	LF	5800			5800				
35	L-108	2/C x 12, 600V, TYPE 'UF' CABLE	LF	170			170				
36	L-108	#6 BARE COUNTERPOISE WIRE	LF	14700	14700						
37	L-108	#12 BARE COUNTERPOISE WIRE	LF	170	170						
38	L-109	AIRFIELD ELECTRICAL VAULT BUILDING	LS	1	1						
39	L-109	VAULT/SHOP EQUIPMENT	LS	1	1						
40	L-109	150 KW EMERGENCY GENERATOR	EA	1	1						
41	L-109	COMPUTER CONTROL ELECTRICAL	LS	1	1						
42	L-109	DEMOLISH EXISTING VAULT EQUIPMENT	LS	1	1						
43	L-110	4"-2W CONCRETE ENCASED ELECTRICAL DUCT	LF	440	440						
44	L-110	4"-4W CONCRETE ENCASED ELECTRICAL DUCT	LF	320	320						
45	L-110	4"-6W CONCRETE ENCASED ELECTRICAL DUCT	LF	500	500						
46	L-110	4"-8W CONCRETE ENCASED ELECTRICAL DUCT	LF	1000	1000						
47	L-110	4"-10W CONCRETE ENCASED ELECTRICAL DUCT	LF	70	70						
48	L-110	4"-12W CONCRETE ENCASED ELECTRICAL DUCT	LF	230	230						
49	L-110	2"-6W CONCRETE ENCASED ELECTRICAL DUCT	LF	65	65						
50	L-110	2"-15W CONCRETE ENCASED ELECTRICAL DUCT	LF	60	60						
51	L-110	2" SCH. 40 PVC CONDUIT	LF	13000	13000						
52	L-110	4" SCH. 40 PVC CONDUIT	LF	520	520						
53	L-110	BORE 16" STEEL CASING PIPE	LF	425	425						
54	L-110	PUSH/AUGER 4" RIGID CONDUIT	LF	250	250						
55	L-125	L-858 GUIDANCE SIGN (1-2 CHAR.)	EA	25	25						
56	L-125	L-858 GUIDANCE SIGN (3-4 CHAR.)	EA	38	38						
57	L-125	L-858 GUIDANCE SIGN (5-6 CHAR.)	EA	2	2						
58	L-125	L-858 GUIDANCE SIGN (7-8 CHAR.)	EA	1	1						
59	L-125	L-858 GUIDANCE SIGN (SPECIAL)	EA	4	4						
60	L-125	L-858B RW DIST. REMAINING SIGN	EA	8	8						
61	L-125	REMOVE AIRFIELD SIGN	EA	45	45						
62	L-125	L-804 HOLDING POSITION LIGHT	EA	4	4						
63	L-125	L-850C IN-PAVEMENT HIRL	EA	1	1						
64	L-125	REPLACE L-850C IN-PAVEMENT FIXTURE	EA	2	2						
65	L-125	REPLACE LIGHT BASE	EA	41	41						
66	L-125	16" L-867 SPLICE CAN	EA	5	5						
67	L-125	REMOVE MITL	EA	4	4						
68	L-125	REMOVE SPLICE CAN	EA	50	50						
69	L-127	4"x4"x4" ELECTRICAL MANHOLE	EA	14	14						
70	L-127	MANHOLE MODIFICATIONS	EA	24	24						
71	R-309	VD01 21-A AGGREGATE BASE	TN	1100	1100						
72	R-315	VD01 3M-3A BITUMINOUS CONCRETE	TN	400	400						
73	R-701	TRAFFIC SIGN	SF	24	24						
74	R-701	FENCE SIGN	SF	15	15						

[illegible]

DELTA
AIRPORT CONSULTANTS, INC.
engineers - planners
Richmond, Virginia Charlotte, North Carolina

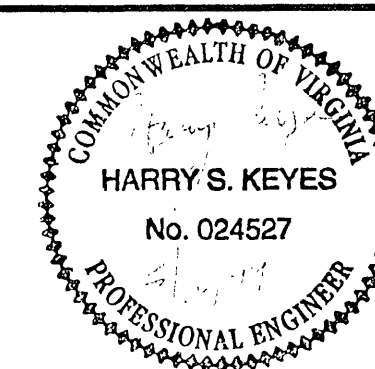

SUMMARY OF QUANTITIES

ROANOKE REGIONAL AIRPORT

DRAWN BY: RLW	JOB NO. VA 9403
DESIGNED BY: CBS	SHEET 2
SCALE: NONE	of
DATE: APRIL 1994	