
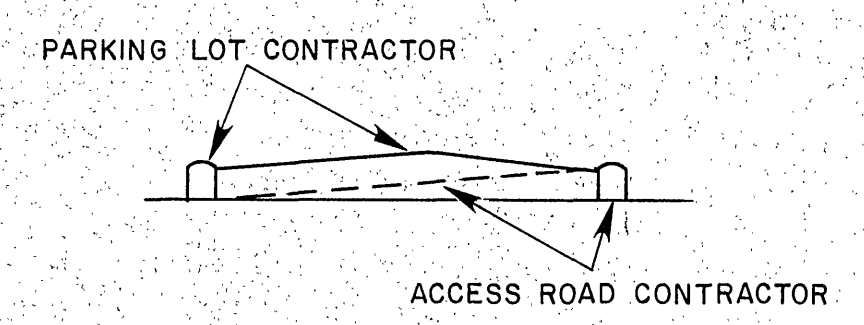


LEGEND

[Symbol]	PHASE I
[Symbol]	PHASE II
[Symbol]	CONSTRUCTION LIMITS
[Symbol]	EXISTING ACCESS ROAD & EMPLOYEE PARKING
[Symbol]	PROPOSED PARKING LAYOUT
[Symbol]	OVERLAY (END OF PHASE II)

- NOTES:
1. THE CONTRACTOR SHALL COMPLETE ALL WORK IN PHASE I, EXCEPT MARKING, PRIOR TO STARTING ON PHASE II.
 2. THE REMOVAL, RELOCATION, ADJUSTMENT, AND CONSTRUCTION OF THE TRAFFIC CONTROL ISLANDS IMMEDIATELY IN FRONT OF THE TERMINAL SHALL BE ACCOMPLISHED IN PHASE II. ANY ITEMS NOT INCLUDED IN THE PROPOSAL WILL BE INCIDENTAL TO THE CONSTRUCTION.
 3. TEMPORARY MARKING AND BARRIERS TO SEPARATE AND/OR CHANNELIZE TRAFFIC DURING CONSTRUCTION SHALL BE PROVIDED BY THE CONTRACTOR AND SHALL BE CONSIDERED INCIDENTAL TO THE PROJECT.
 4. BORROW MATERIAL AS REQUIRED FOR CONSTRUCTION SHALL BE OBTAINED FROM CITY OF ROANOKE PROPERTY ON MUNICIPAL ROAD AS LOCATED AND DIRECTED BY THE ENGINEER.
 5. UNSUITABLE MATERIAL ENCOUNTERED DURING CONSTRUCTION SHALL BE DISPOSED ON AIRPORT PROPERTY AS DIRECTED BY THE ENGINEER.
 6. A SEPARATE CONTRACT FOR ACCESS ROAD IMPROVEMENTS HAS BEEN BID AND SHOULD BE UNDERWAY PRIOR TO THE START OF THIS PROJECT. CERTAIN PHASES OF THE ACCESS ROAD PROJECT MUST BE COMPLETED PRIOR TO CONSTRUCTION OF THE PARKING LOT IMPROVEMENTS.
 7. ALL GRASS ISLANDS ADJACENT TO THE MAIN ACCESS ROADWAY WILL BE CONSTRUCTED AS SHOWN BELOW:

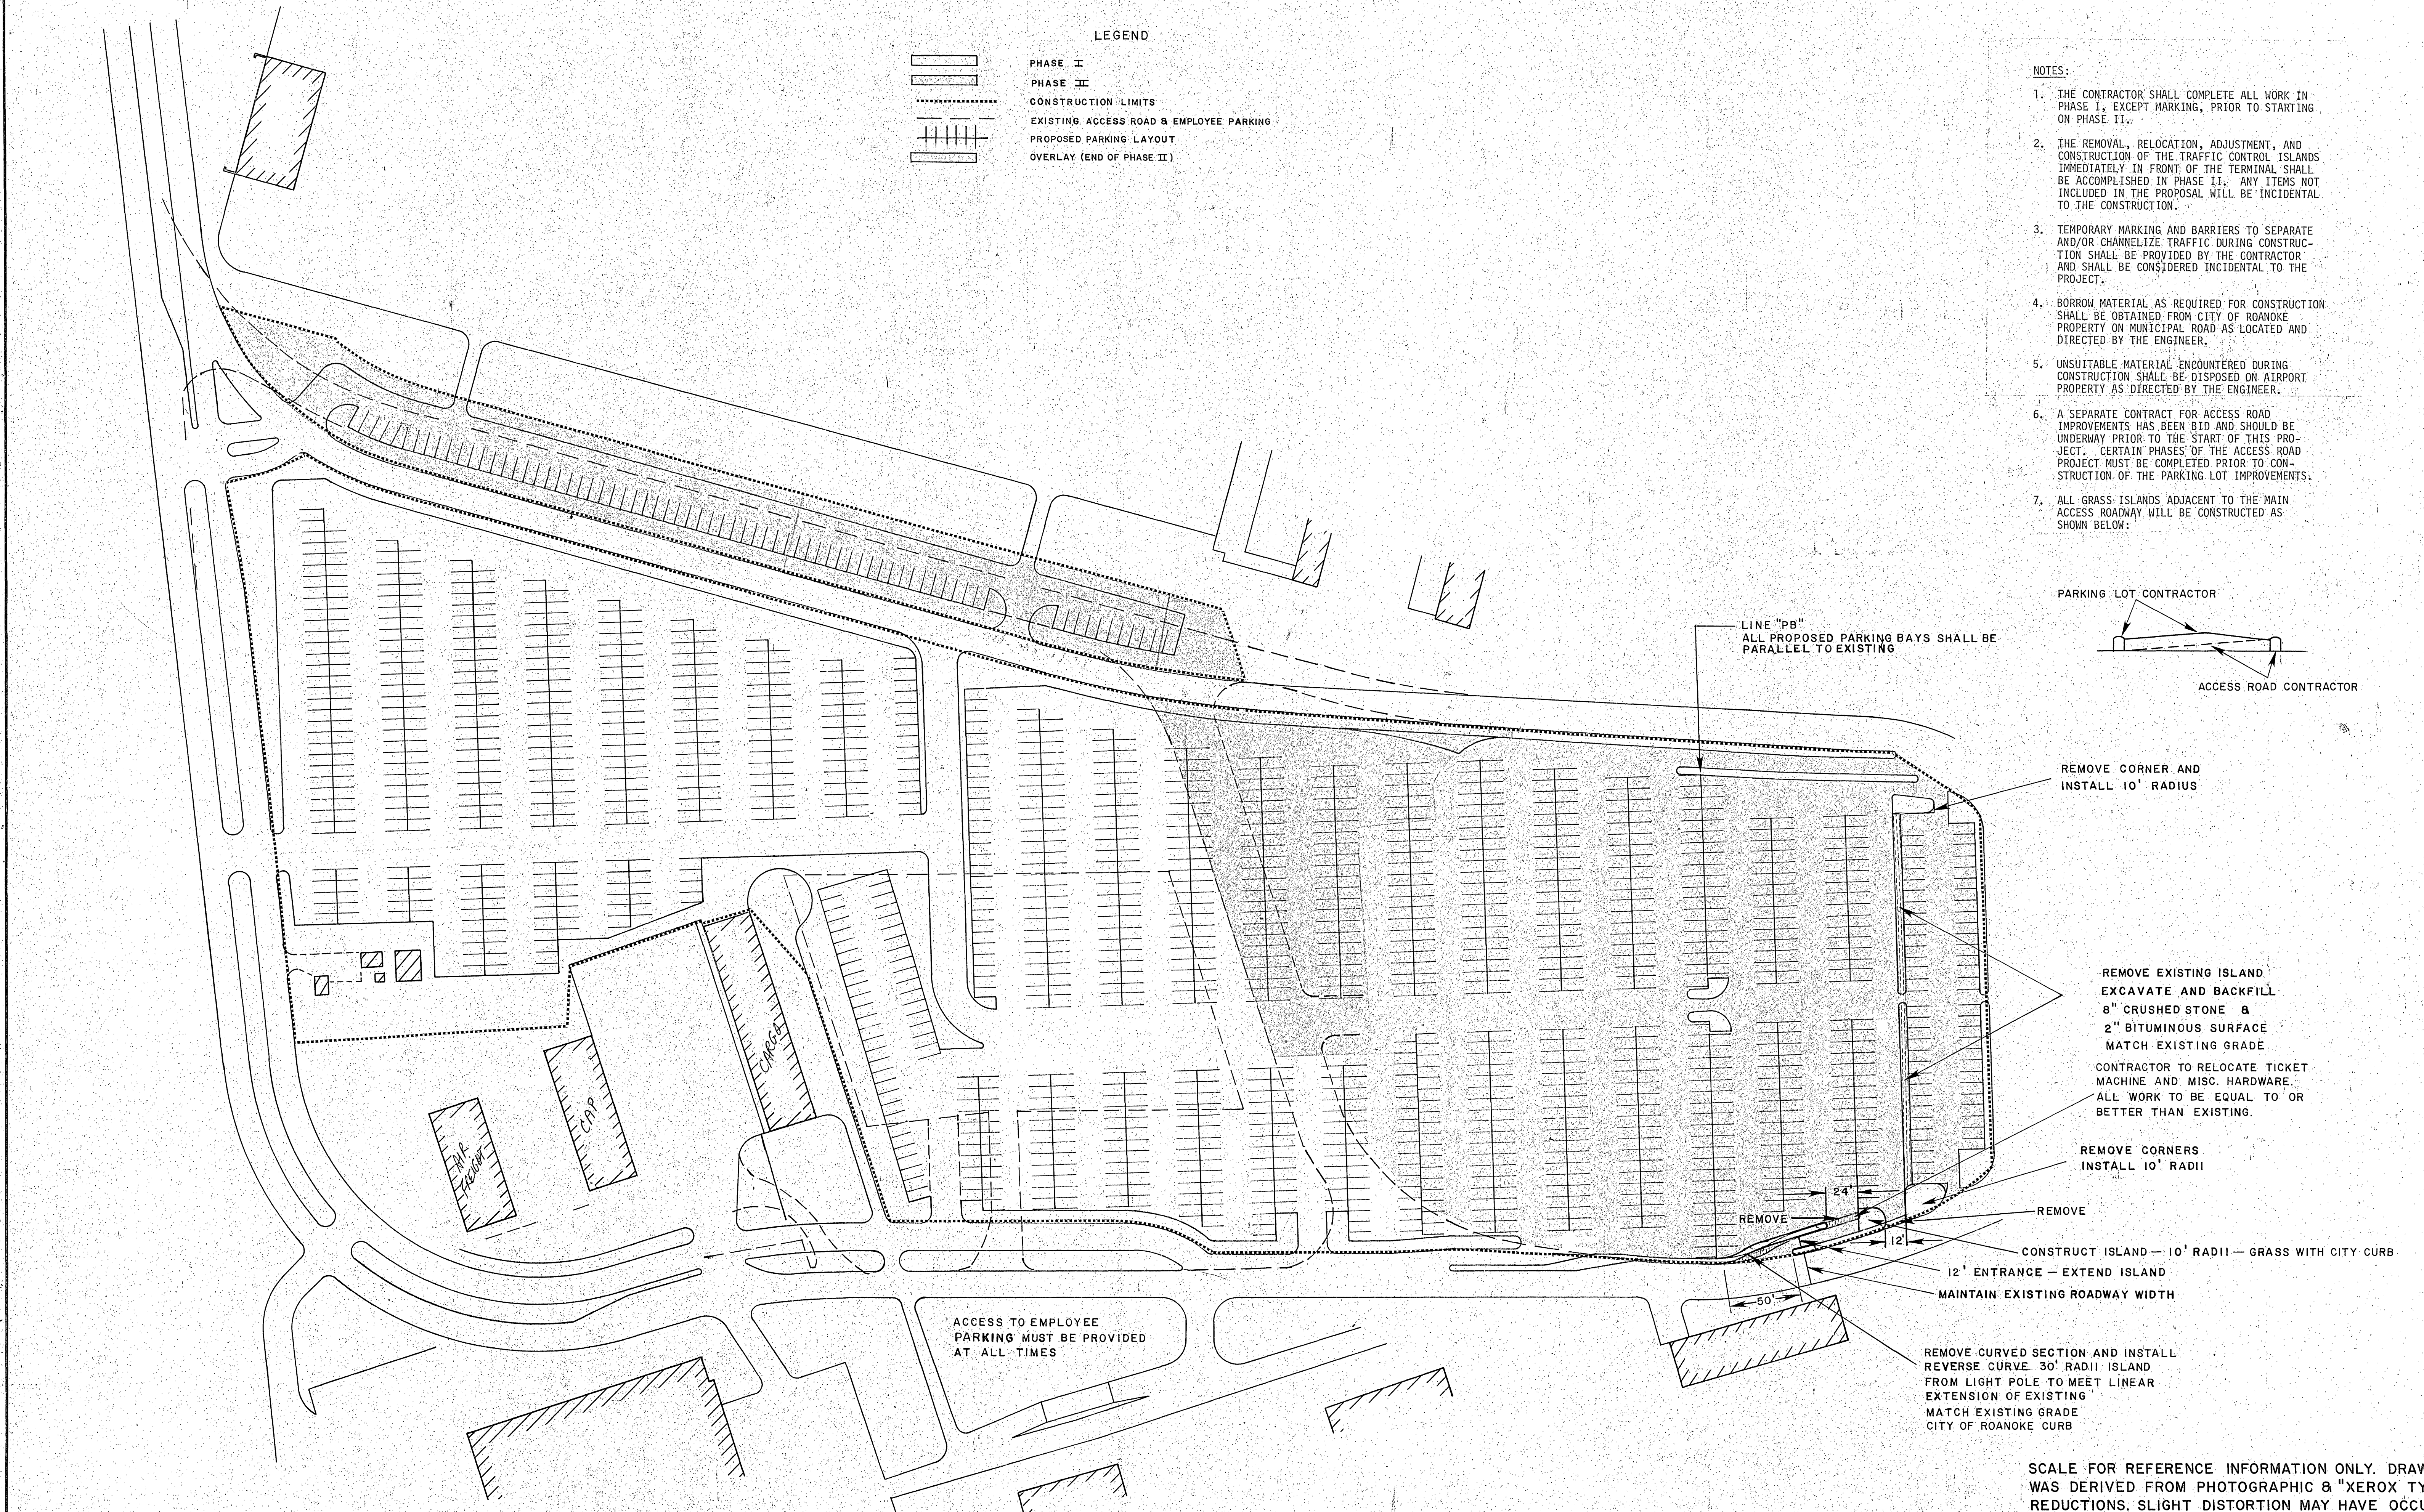

REMOVE CORNER AND
INSTALL 10' RADIUS

REMOVE EXISTING ISLAND
EXCAVATE AND BACKFILL
8" CRUSHED STONE &
2" BITUMINOUS SURFACE
MATCH EXISTING GRADE
CONTRACTOR TO RELOCATE TICKET
MACHINE AND MISC. HARDWARE.
ALL WORK TO BE EQUAL TO OR
BETTER THAN EXISTING.


REMOVE CORNERS
INSTALL 10' RADII

CONSTRUCT ISLAND — 10' RADII — GRASS WITH CITY CURB
12' ENTRANCE — EXTEND ISLAND
MAINTAIN EXISTING ROADWAY WIDTH


REMOVE CURVED SECTION AND INSTALL
REVERSE CURVE 30' RADII ISLAND
FROM LIGHT POLE TO MEET LINEAR
EXTENSION OF EXISTING
MATCH EXISTING GRADE
CITY OF ROANOKE CURB

SCALE FOR REFERENCE INFORMATION ONLY. DRAWING
WAS DERIVED FROM PHOTOGRAPHIC & "XEROX TYPE"
REDUCTIONS. SLIGHT DISTORTION MAY HAVE OCCURRED.

NO.	REVISIONS	BY	APP.	DATE

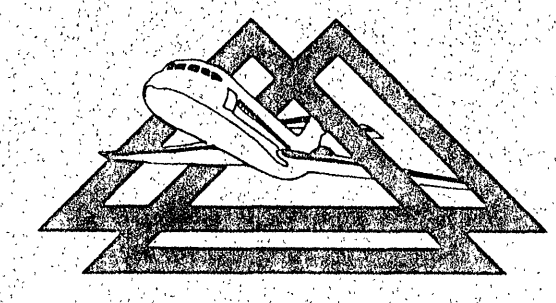

delta associates inc.
consulting engineers - planners
dulles international airport
p.o. box 17148 - washington, d.c. 20041

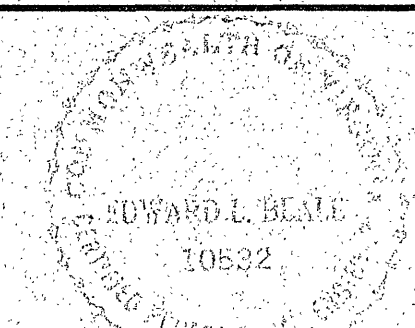

**GENERAL LAYOUT
& PHASING**

ROANOKE MUNICIPAL AIRPORT

JOB NO. 7909-C	DRAWN BY E.L.B.
SHEET 2 OF 9	CHECKED BY C.D.L. SCALE 1" = 60'
DATE AUGUST, 1979	