




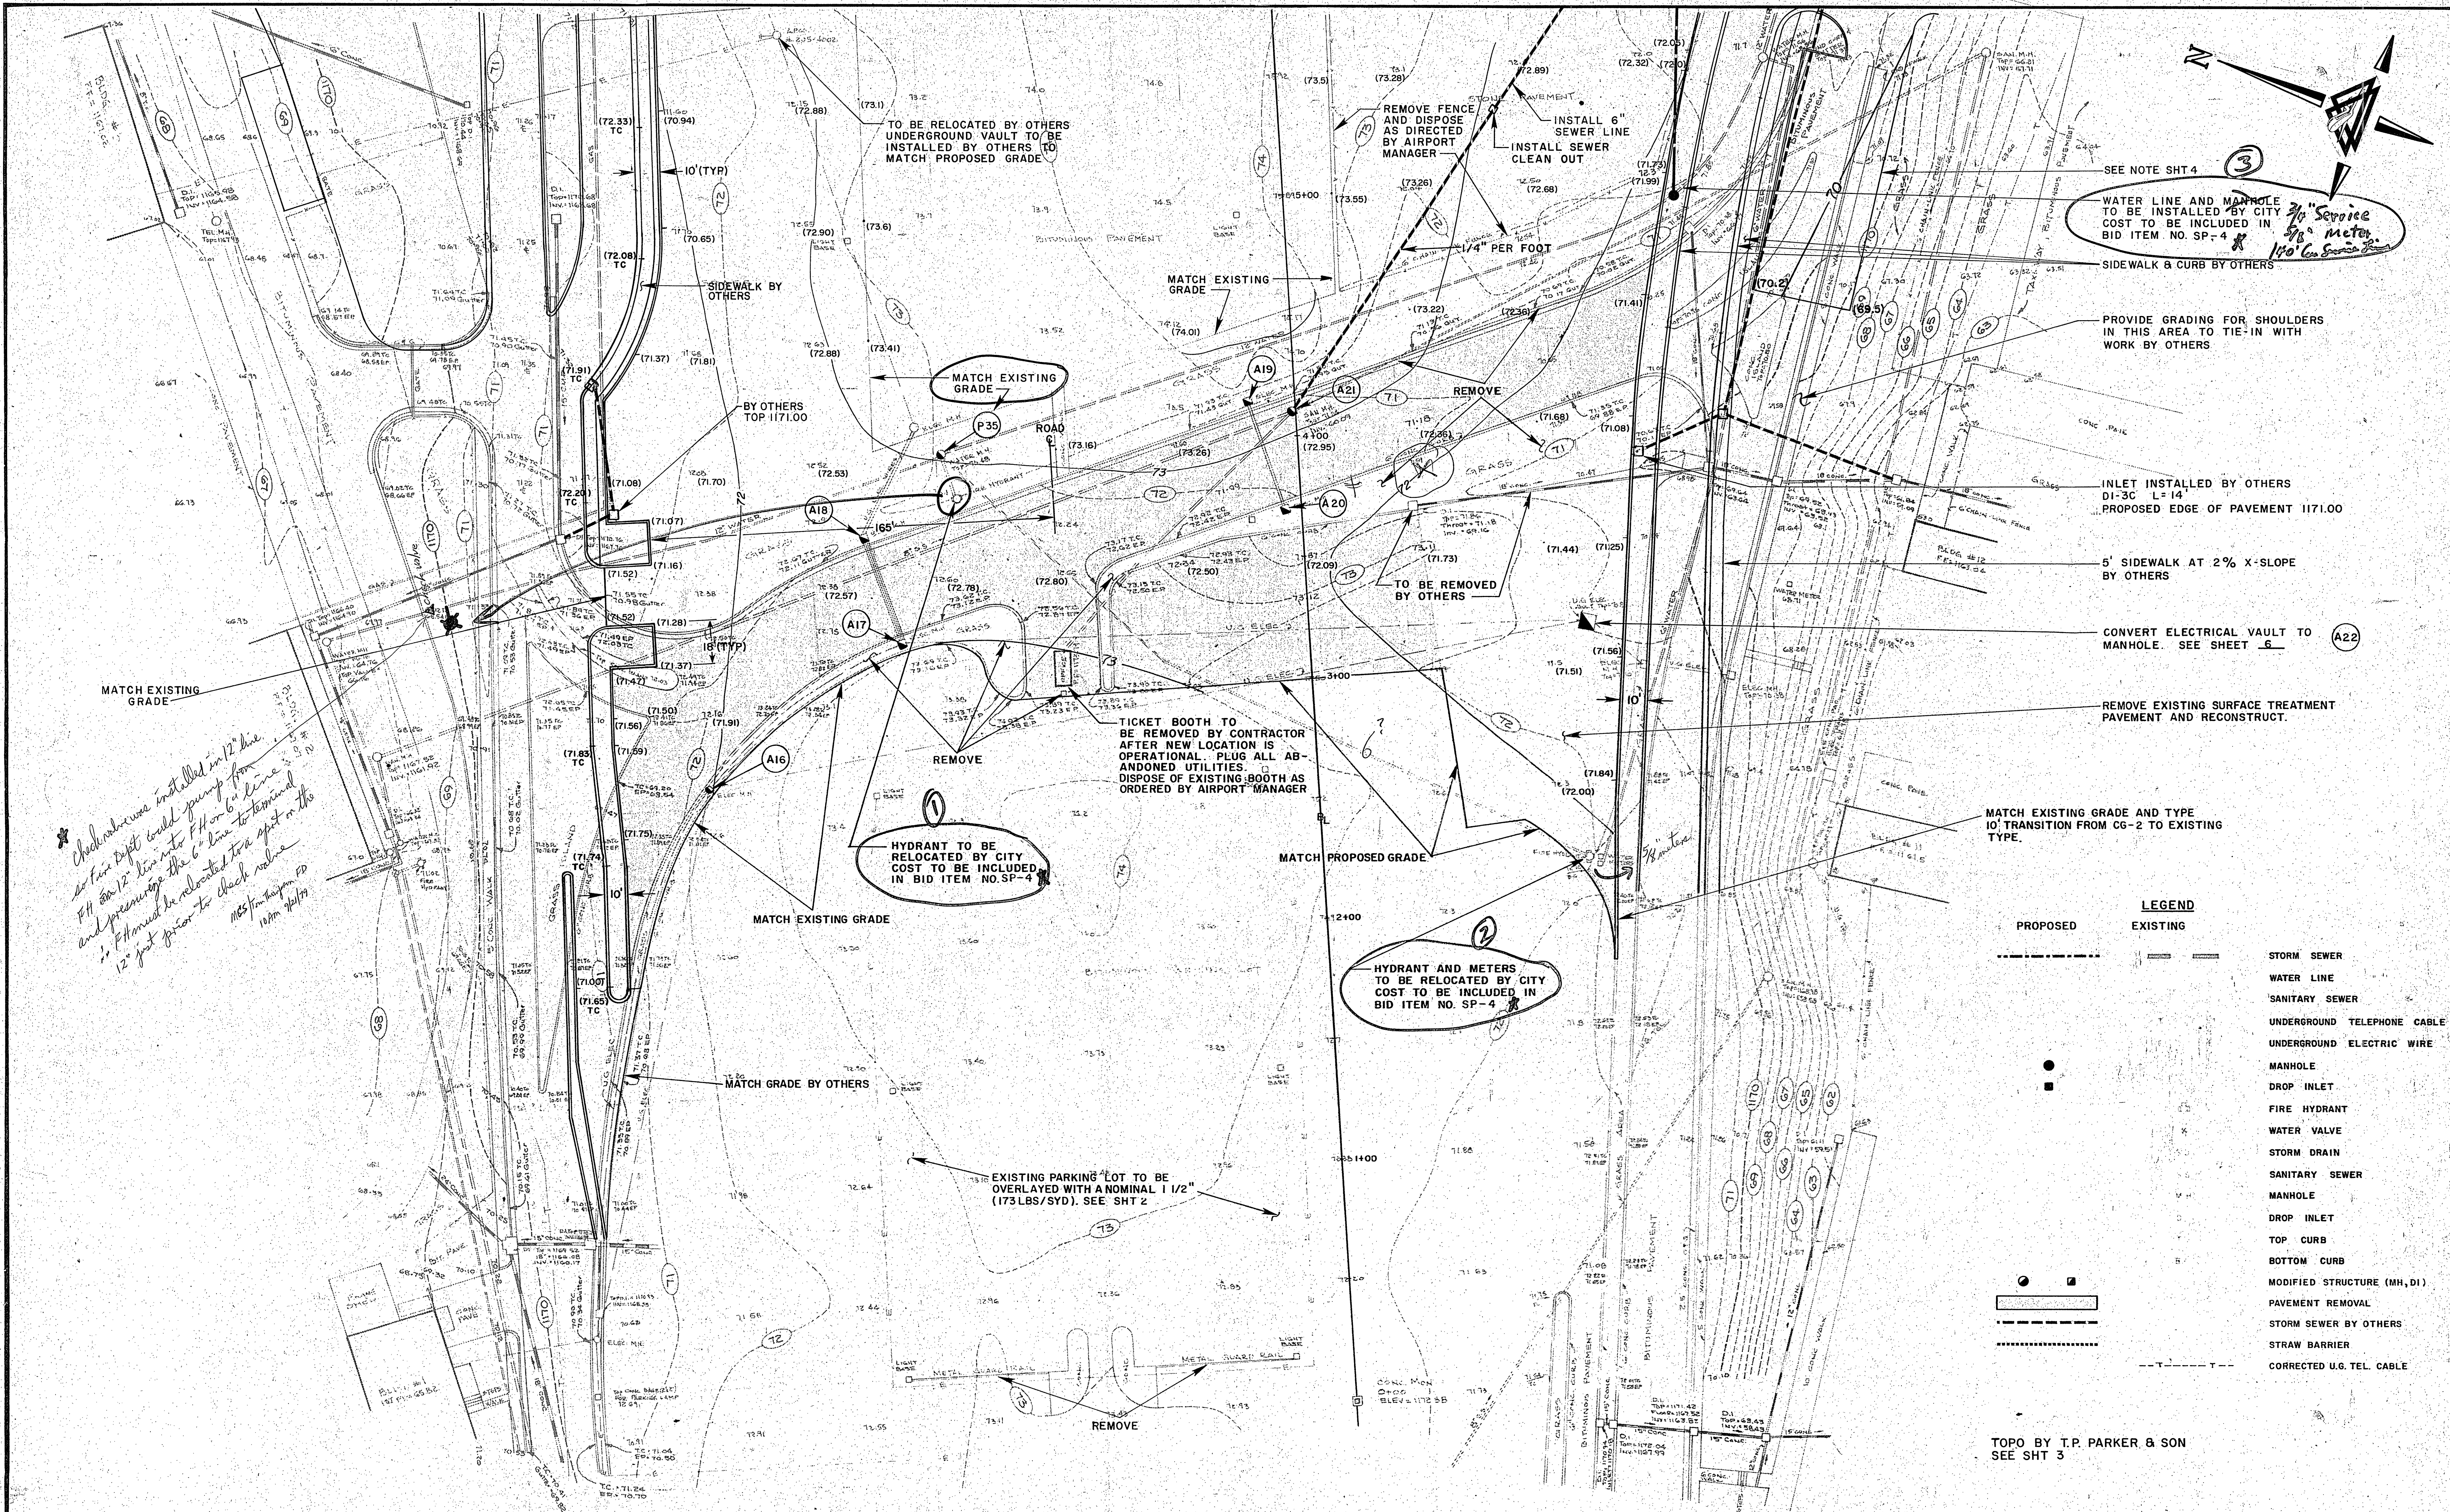

NO.	REVISIONS	BY	APP.	DATE

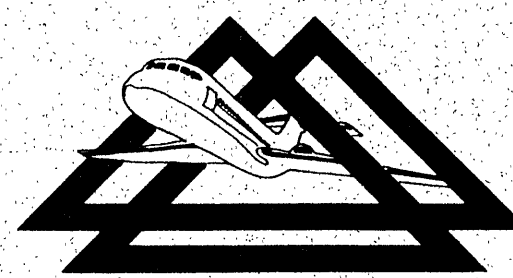

delta associates inc.
 consulting engineers - planners
 dulles international airport
 p.o. box 17148 - washington, d.c. 20041

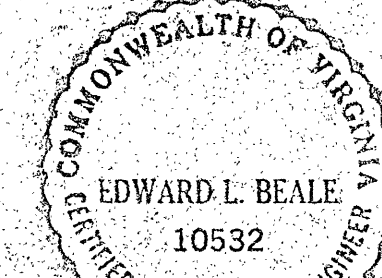

GRADING & DRAINAGE

ROANOKE MUNICIPAL AIRPORT

JOB NO. 7909-C	DRAWN BY delta
SHEET 5 OF 9	CHECKED BY C.D.L.
	SCALE 1" = 30'
	DATE AUGUST, 1979