


PLAN	SURVEYED	BY	DATE
NOTE BOOK	PLOTTED		
NO.	ALIGNMENT CHECKED		
	RT OF WAY CHECKED		

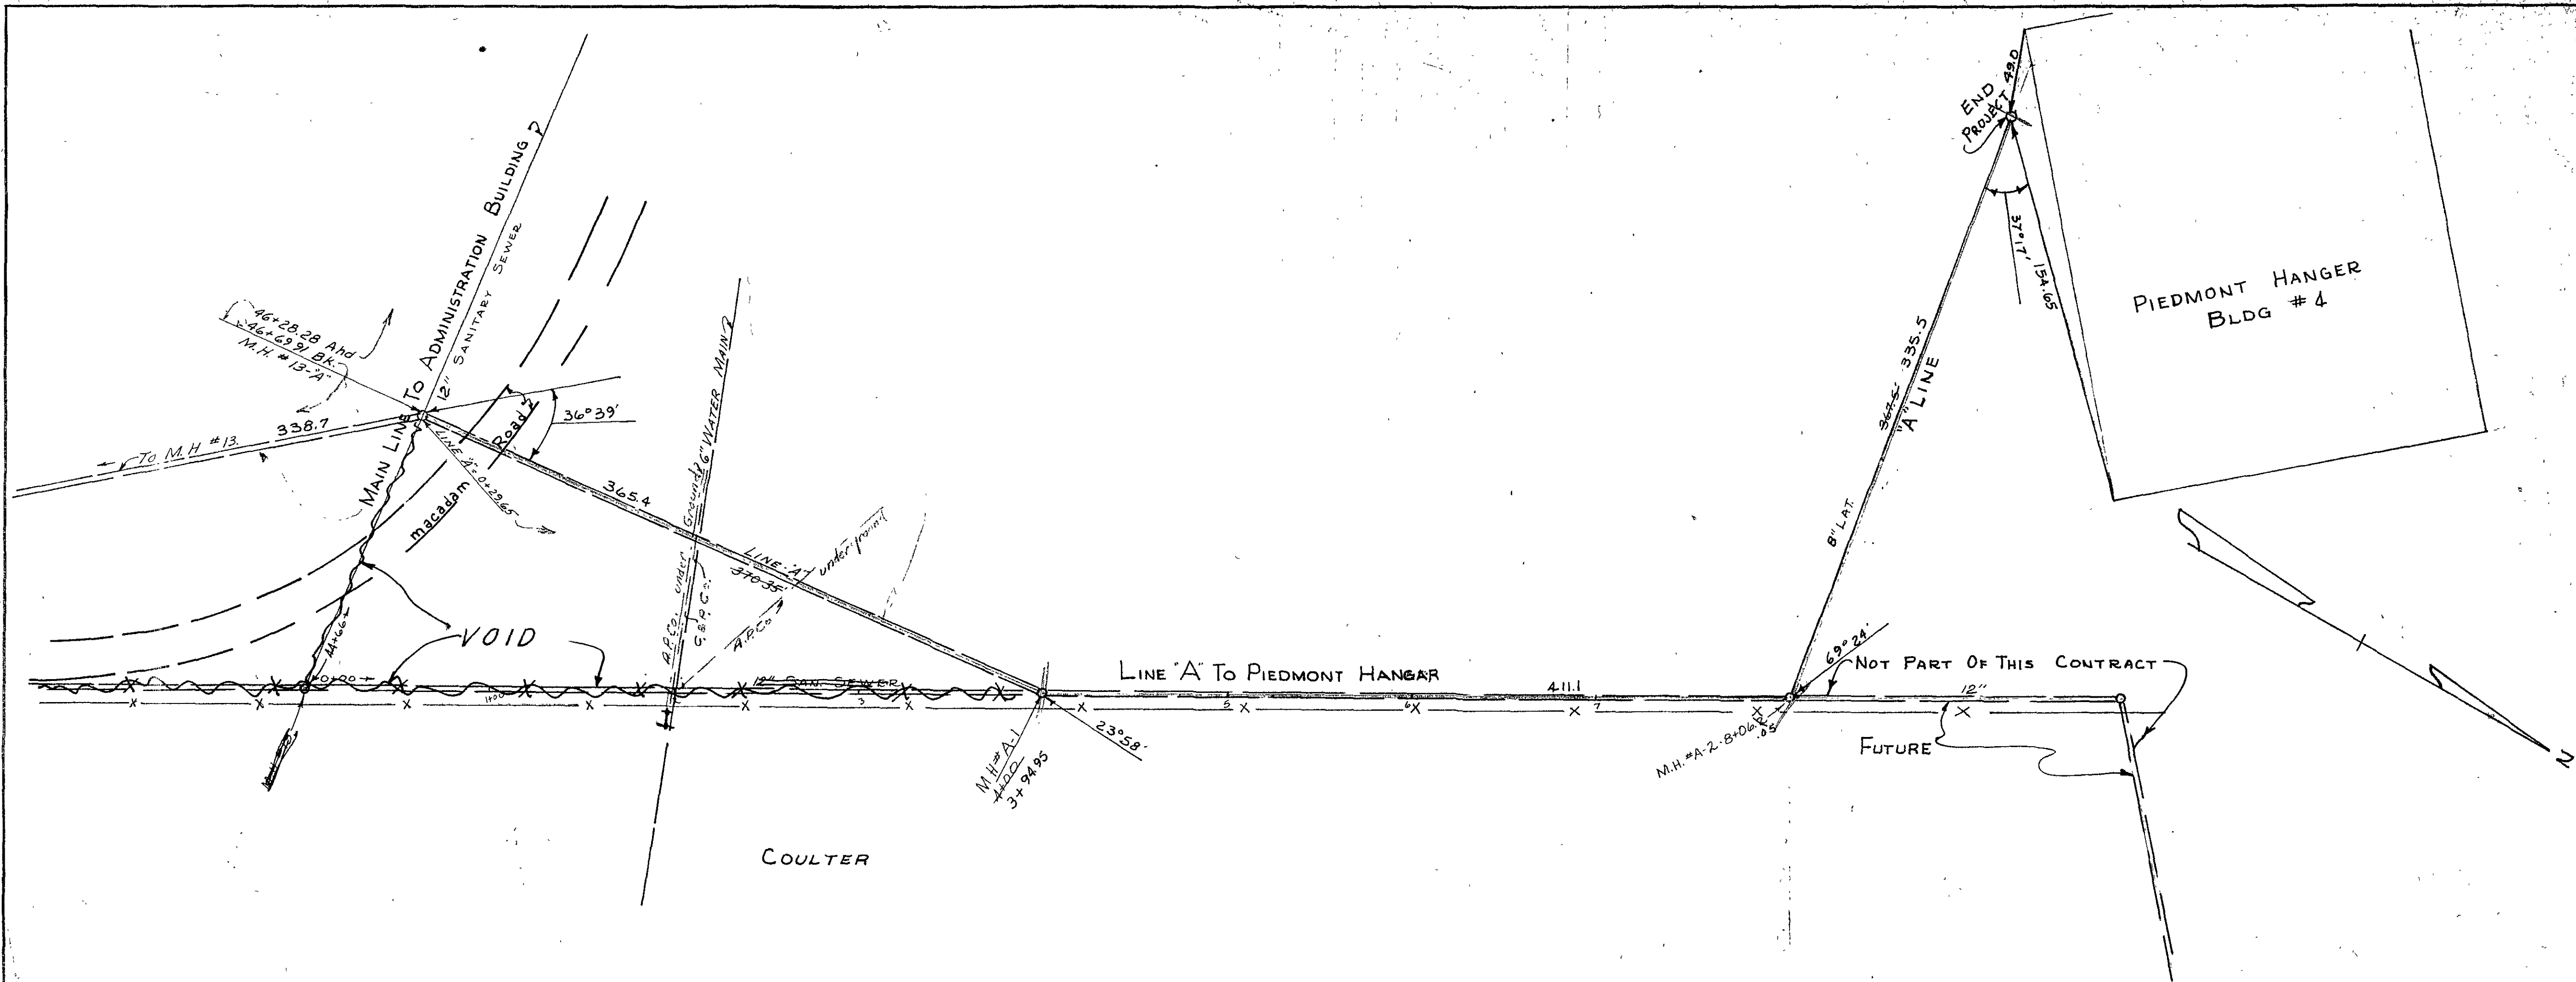

PROFILE	SURVEYED	BY	DATE
NOTE BOOK	PLOTTED		
NO.	ALIGNMENT CHECKED		
	STRUCTURE NOTATIONS CH-40		



PLATE 11-PLAN & PROFILE "G. P. R. & E. STANDARD"
KEUFFEL & ESSER CO., NEW YORK