

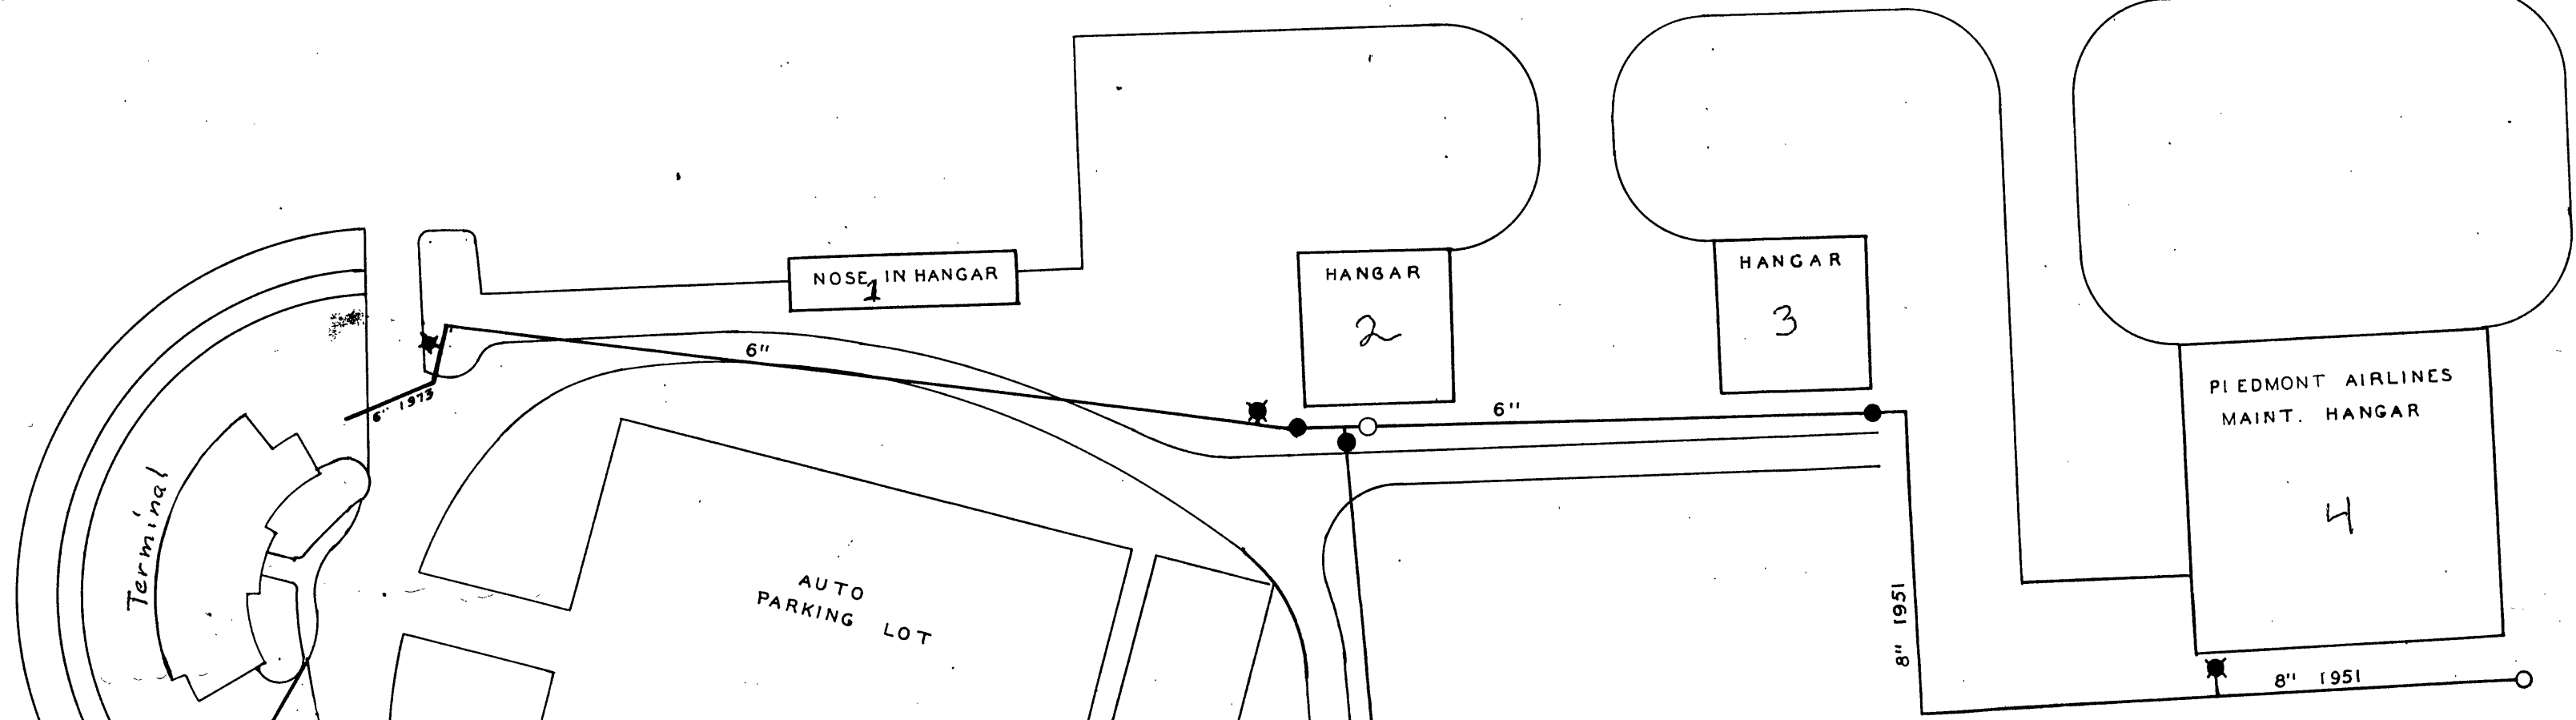


NORTH - SOUTH
RUNWAY

N.E. - S.W. (THIRD) RUNWAY

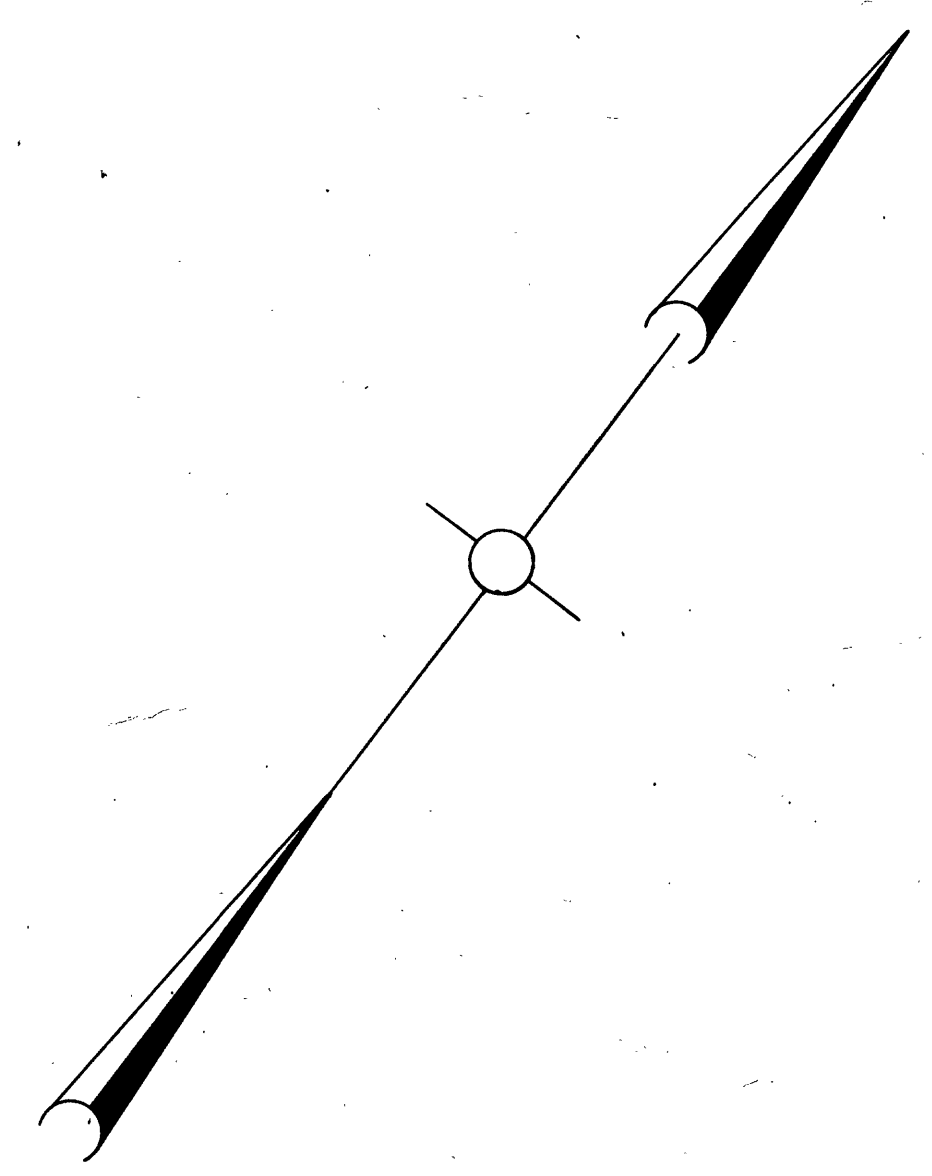

ROANOKE AIR
PORT
(WOODRUM FIELD)
ELEVATION 1,174 FEET

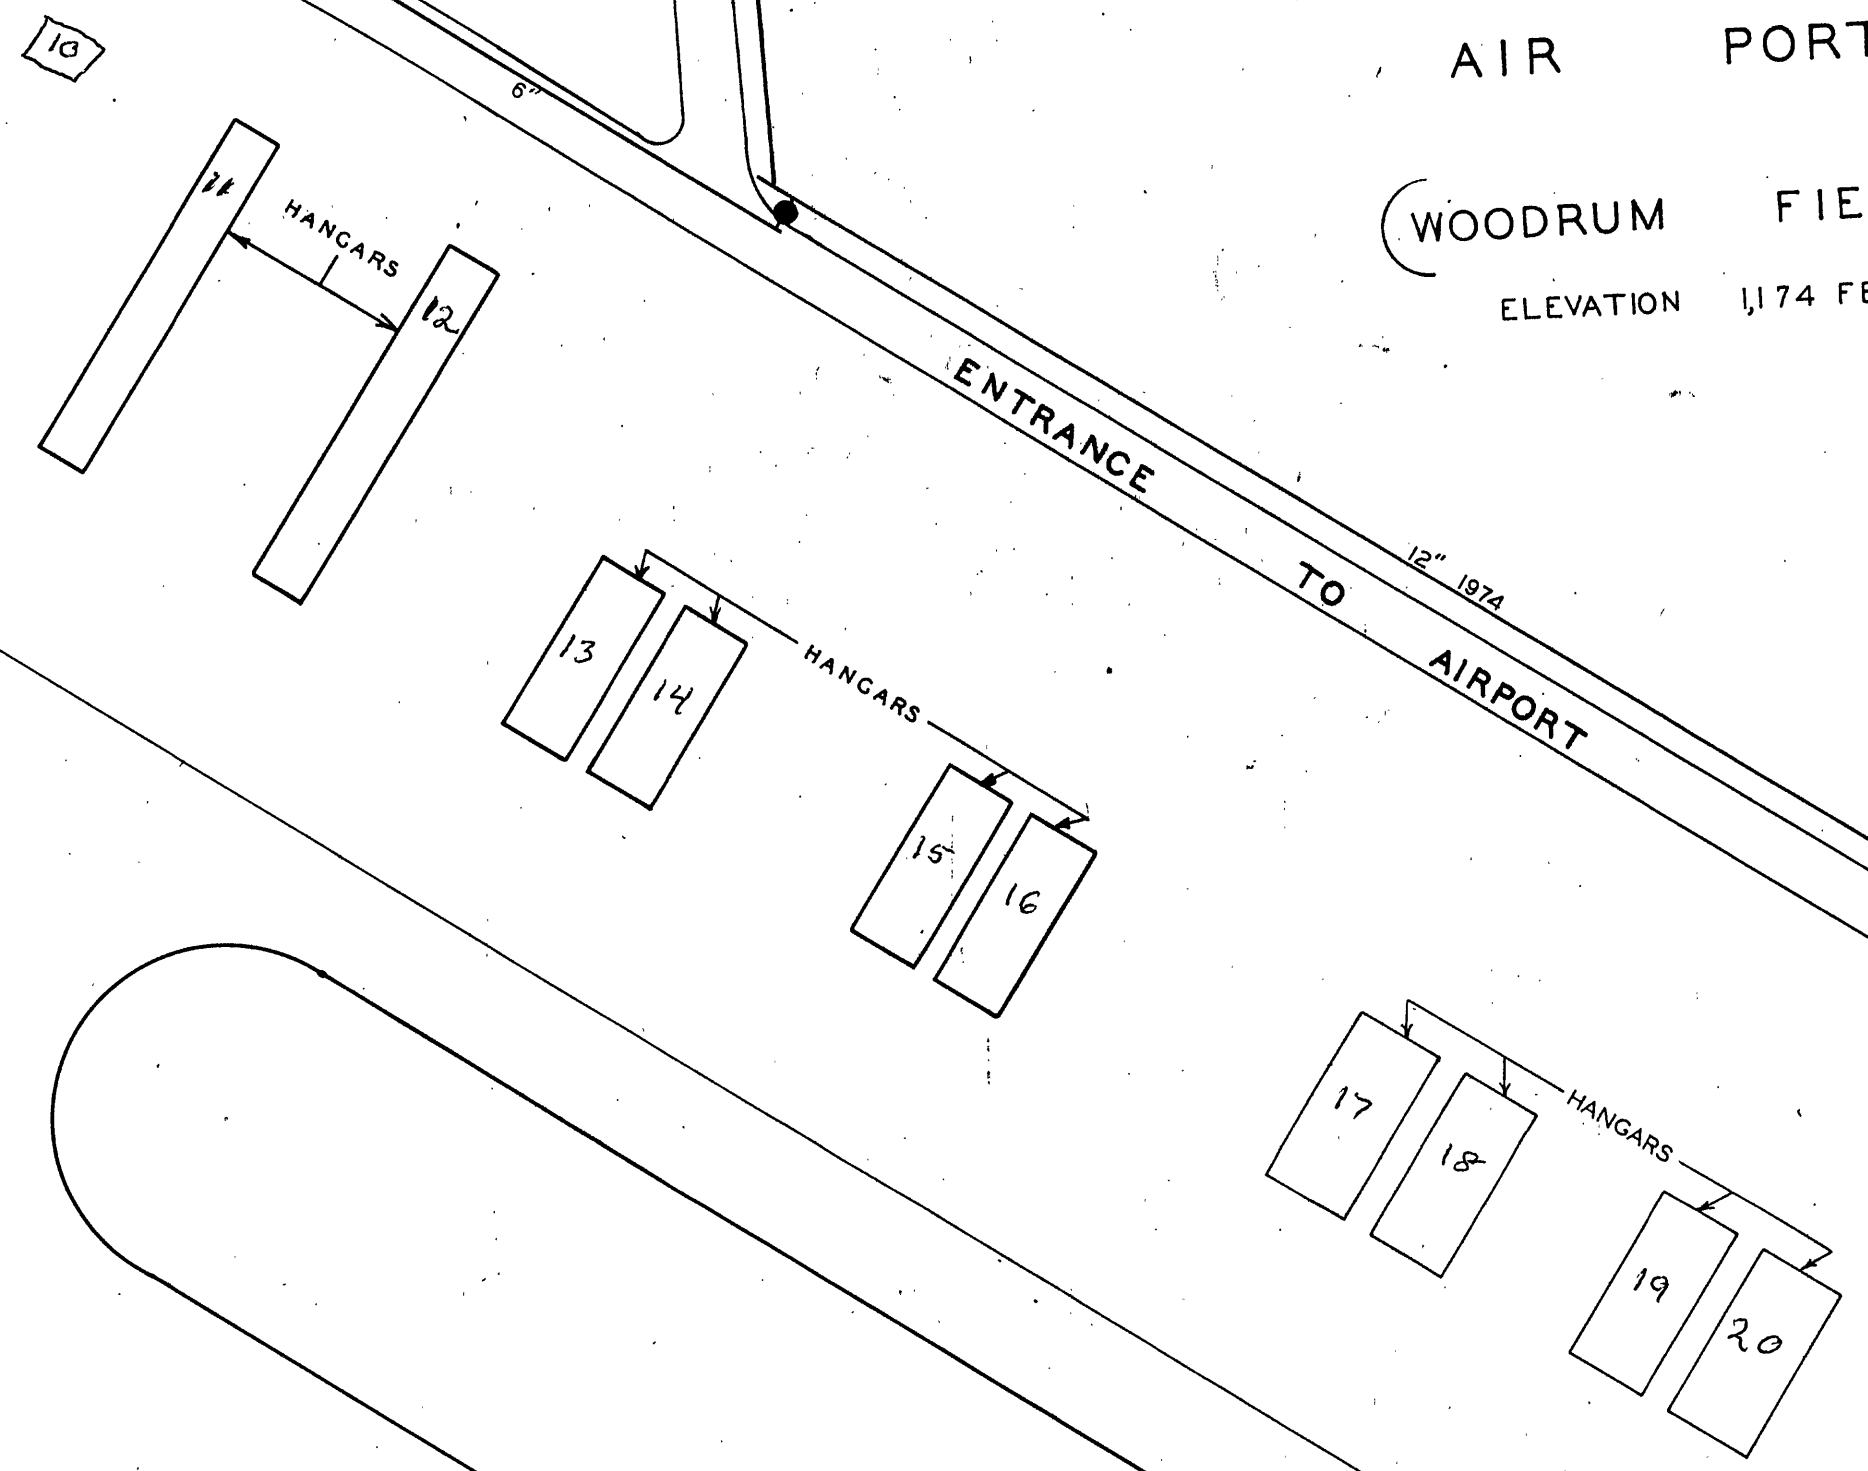

AIRPORT
ROUTE NO 118

N 38° 15' 10" W

38

VA. NO. 118
AIRPORT ROAD

53