


PROPOSED CONCRETE SIDEWALK CROSS-SECTION

4 INCHES CONCRETE SIDEWALK (BROOM FINISH)

4 INCHES COMPACTED AGGREGATE BASE

COMPACTED NATIVE SOILS

PROPOSED CONCRETE APRON CROSS-SECTION

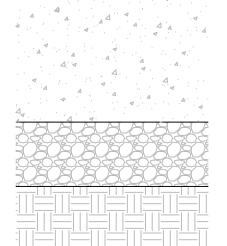

8 INCHES CONCRETE SIDEWALK (BROOM FINISH)

4 INCHES COMPACTED AGGREGATE BASE

COMPACTED NATIVE SOILS

KNOX BOX NOTES:

- 1. KNOX BOX PROPOSED NEXT TO DOOR IN NORTHEAST CORNER OF BUILDING.
 THIS LOCATION SHALL BE APPROVED BY FIRE MARSHALL OR HIS/HER ASSIGNEE.
- 2. KNOX BOX SHALL BE MOUNTED TO BUILDING EXTERIOR BETWEEN 5 AND 6 FEET ABOVE FINISH GRADE
- 3. KNOX BOX SHALL BE HINGED TYPE; "LIFT-OFF" LIDS ARE NOT PERMITTED.
- 4. KNOX BOX SHALL CONTAIN KEYS TO PROVIDE ACCESS TO ALL PORTIONS OF THE BUILDING AND ONE ELECTRICAL PANEL KEY.

City of Roanoke
Planning, Building, & Development
COMPREHENSIVE DEVELOPMENT PLAN

APPROVED

APPROVED

by Aaron Cypher 04/02/2020

вме JOB # **19-024**

SHEET NUMBER

SHEET NAME

4 OF 8