

TEMPORARY SEEDING MIXTURE:

* MIXTURE TAKEN FROM VESC HANDBOOK, TABLE 3.31B

PLANTING DATES	SPECIES	RATE (LBS./ACRE)
SEPT. 1 - FEB. 15	% MIX OF ANNUAL RYEGRASS (LOLIUM MULTI-FLORUM) & CEREAL (WINTER) RYE (SECALE CEREALE)	50-100
FEB. 16 - APR. 30	ANNUAL RYEGRASS (LOLIUM MULTI-FLORUM)	60-100
MAY 1 - AUG. 31	GERMAN MILLET (SETARIA ITALICA)	50

PERMANENT SEEDING MIXTURE:




* MIXTURE TAKEN FROM VESC HANDBOOK, TABLE 3.32C SITE SPECIFIC SEEDING MIXTURES FOR APPALACHIAN/MOUNTAIN AREA

* SITE SLOPES ARE LESS THAN 3H:1V. THEREFORE, USE THE MIXTURE FOR GENERAL SLOPES:

	TOTAL LBS. PER ACRE
KENTUCKY 31 FESCUE	128 LBS.
RED TOP GRASS	2 LBS.
SEASONAL NURSE CROP **	20 LBS.
	150 LBS.

** USE SEASONAL NURSE CROP IN ACCORDANCE WITH SEEDING DATES AS STATED BELOW:

MARCH, APRIL THROUGH MAY 15TH.....	ANNUAL RYE
MAY 16TH THROUGH AUGUST 15TH.....	FOXTAIL MILLET
AUGUST 16TH THROUGH SEPTEMBER, OCTOBER.....	ANNUAL RYE
NOVEMBER THROUGH FEBRUARY.....	WINTER RYE

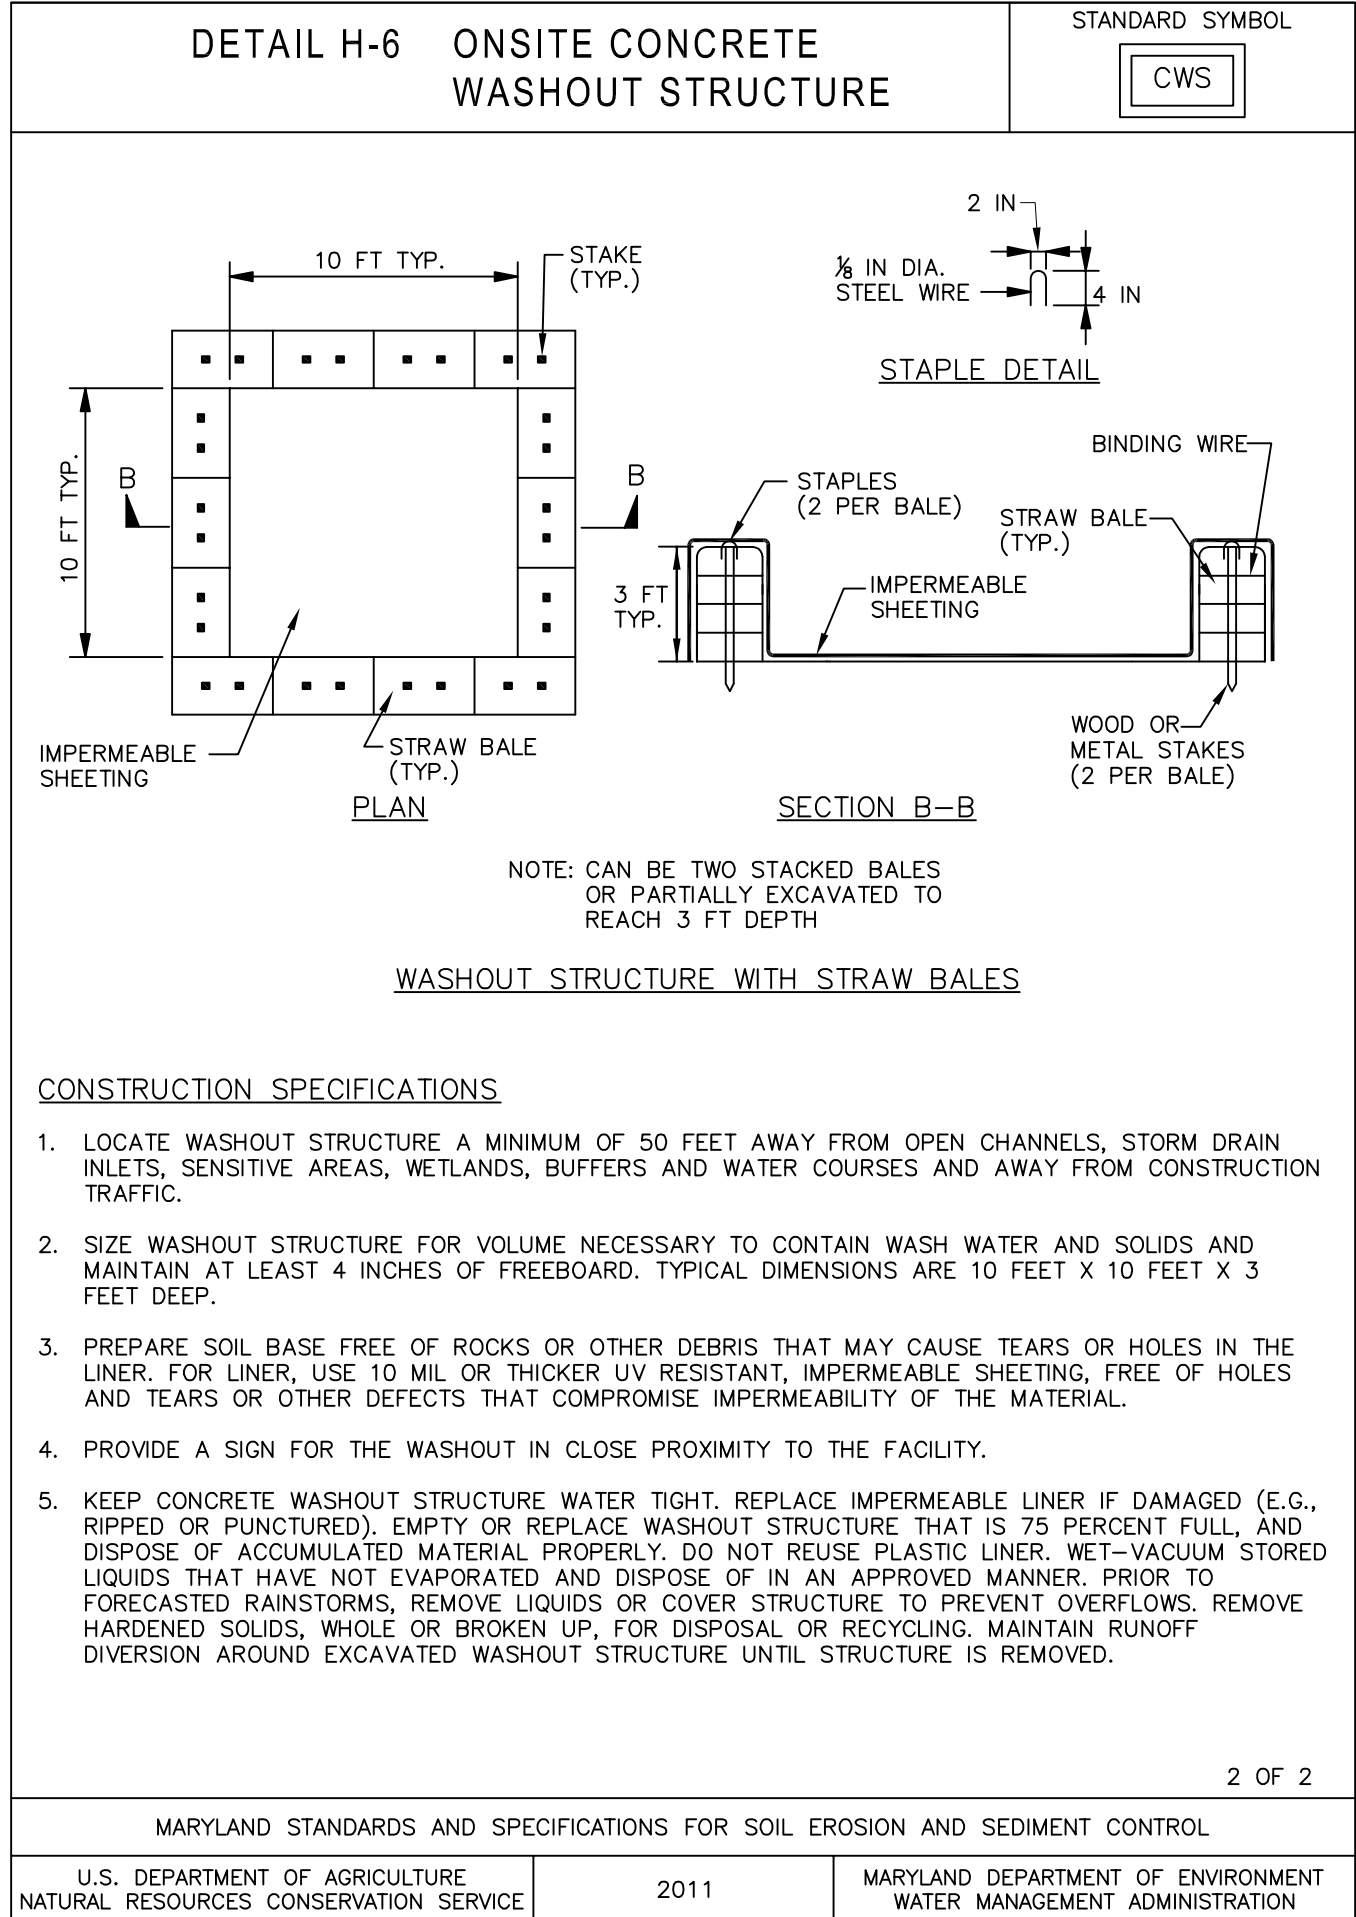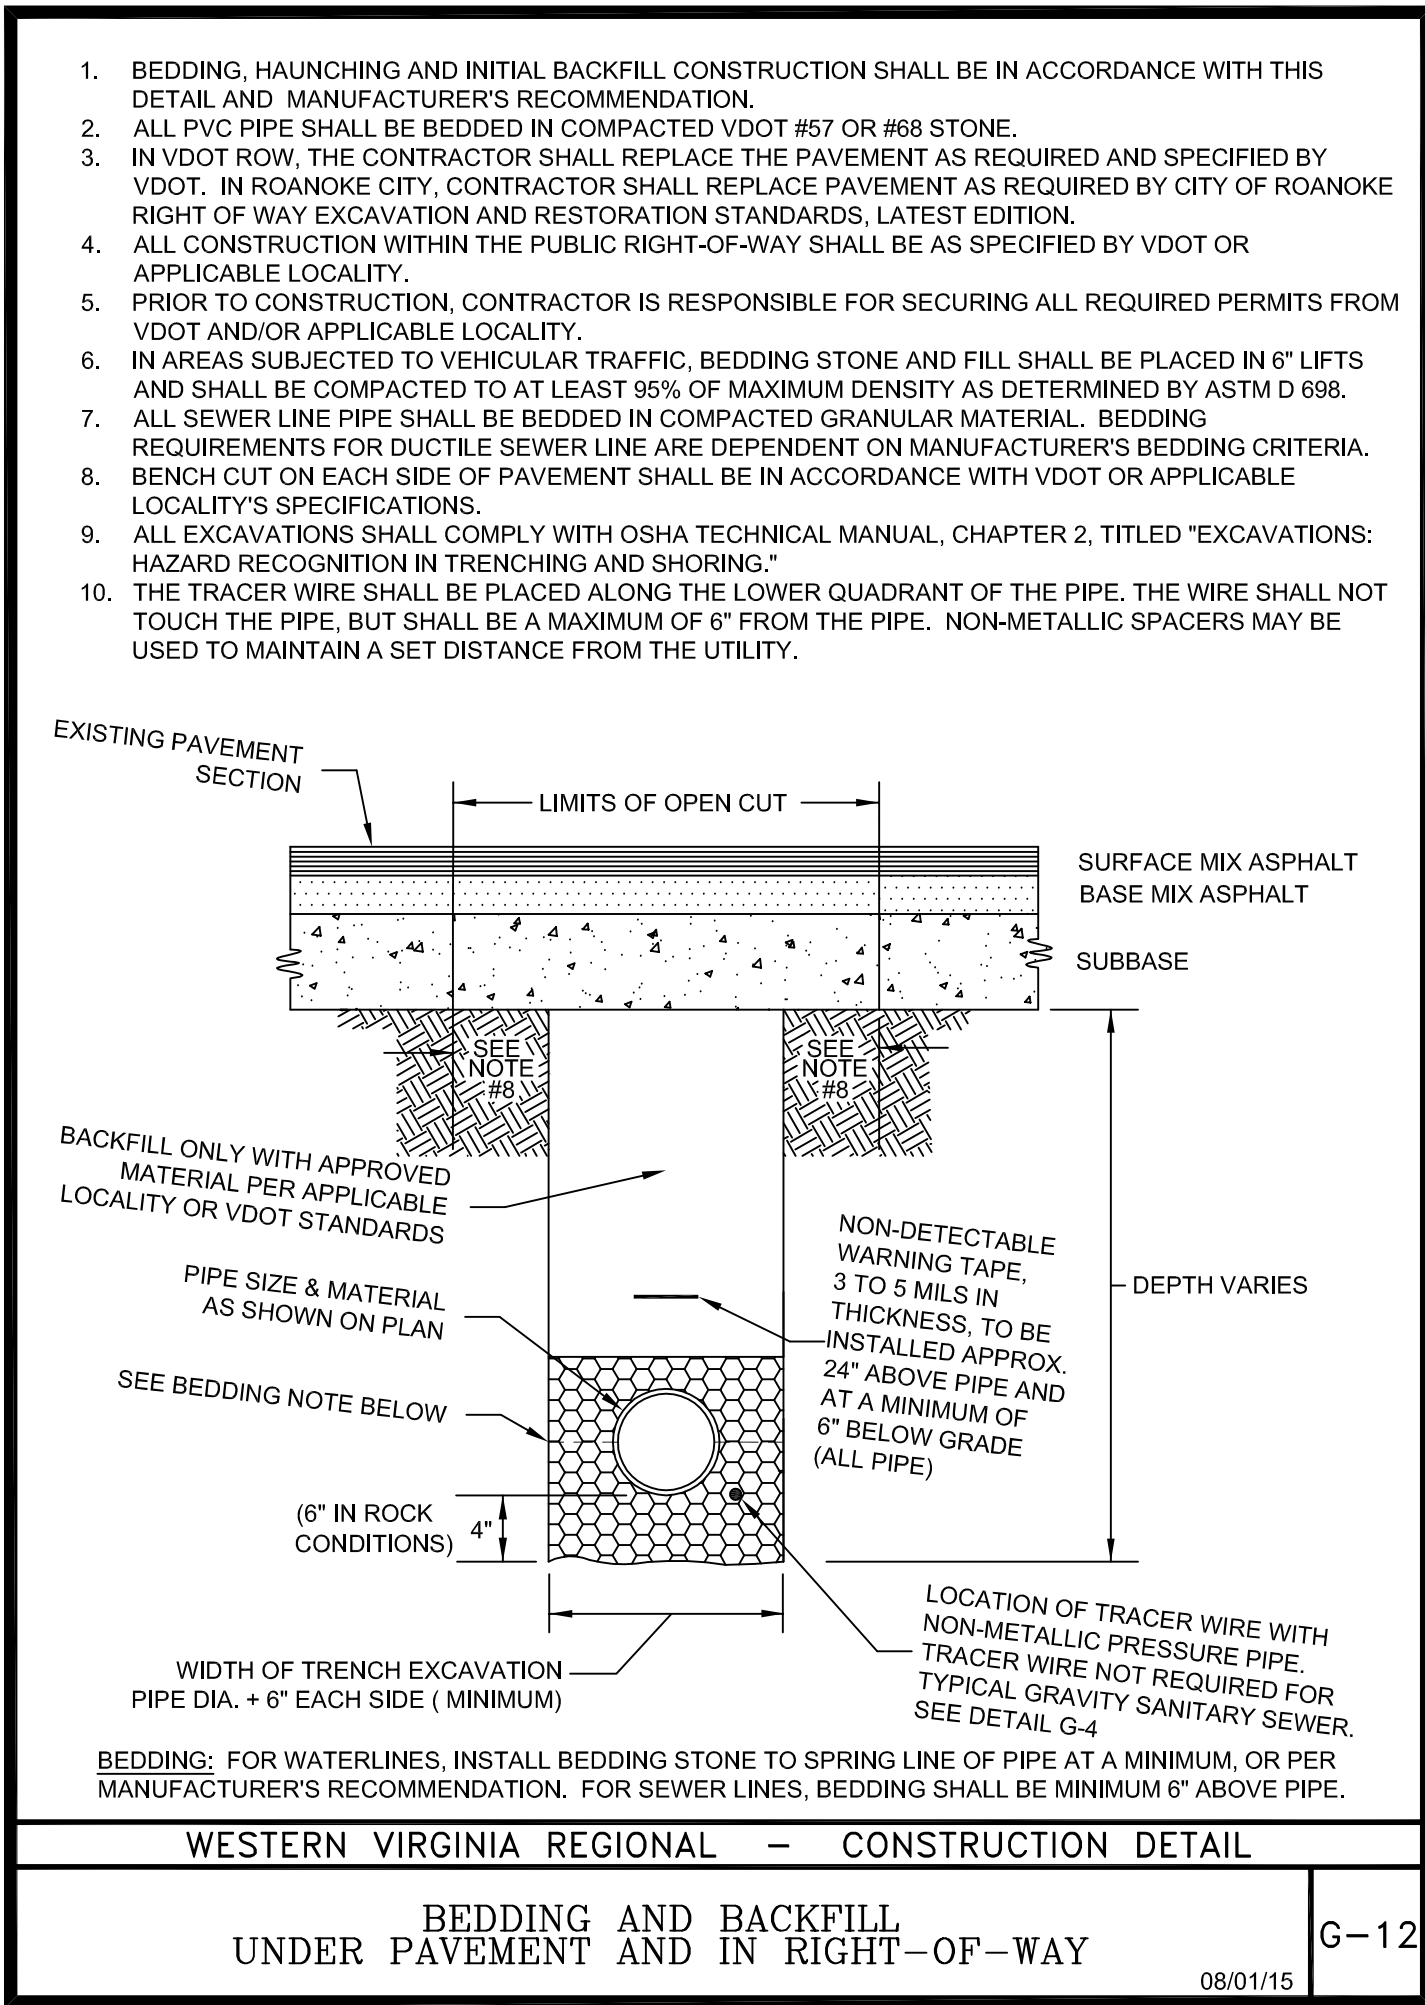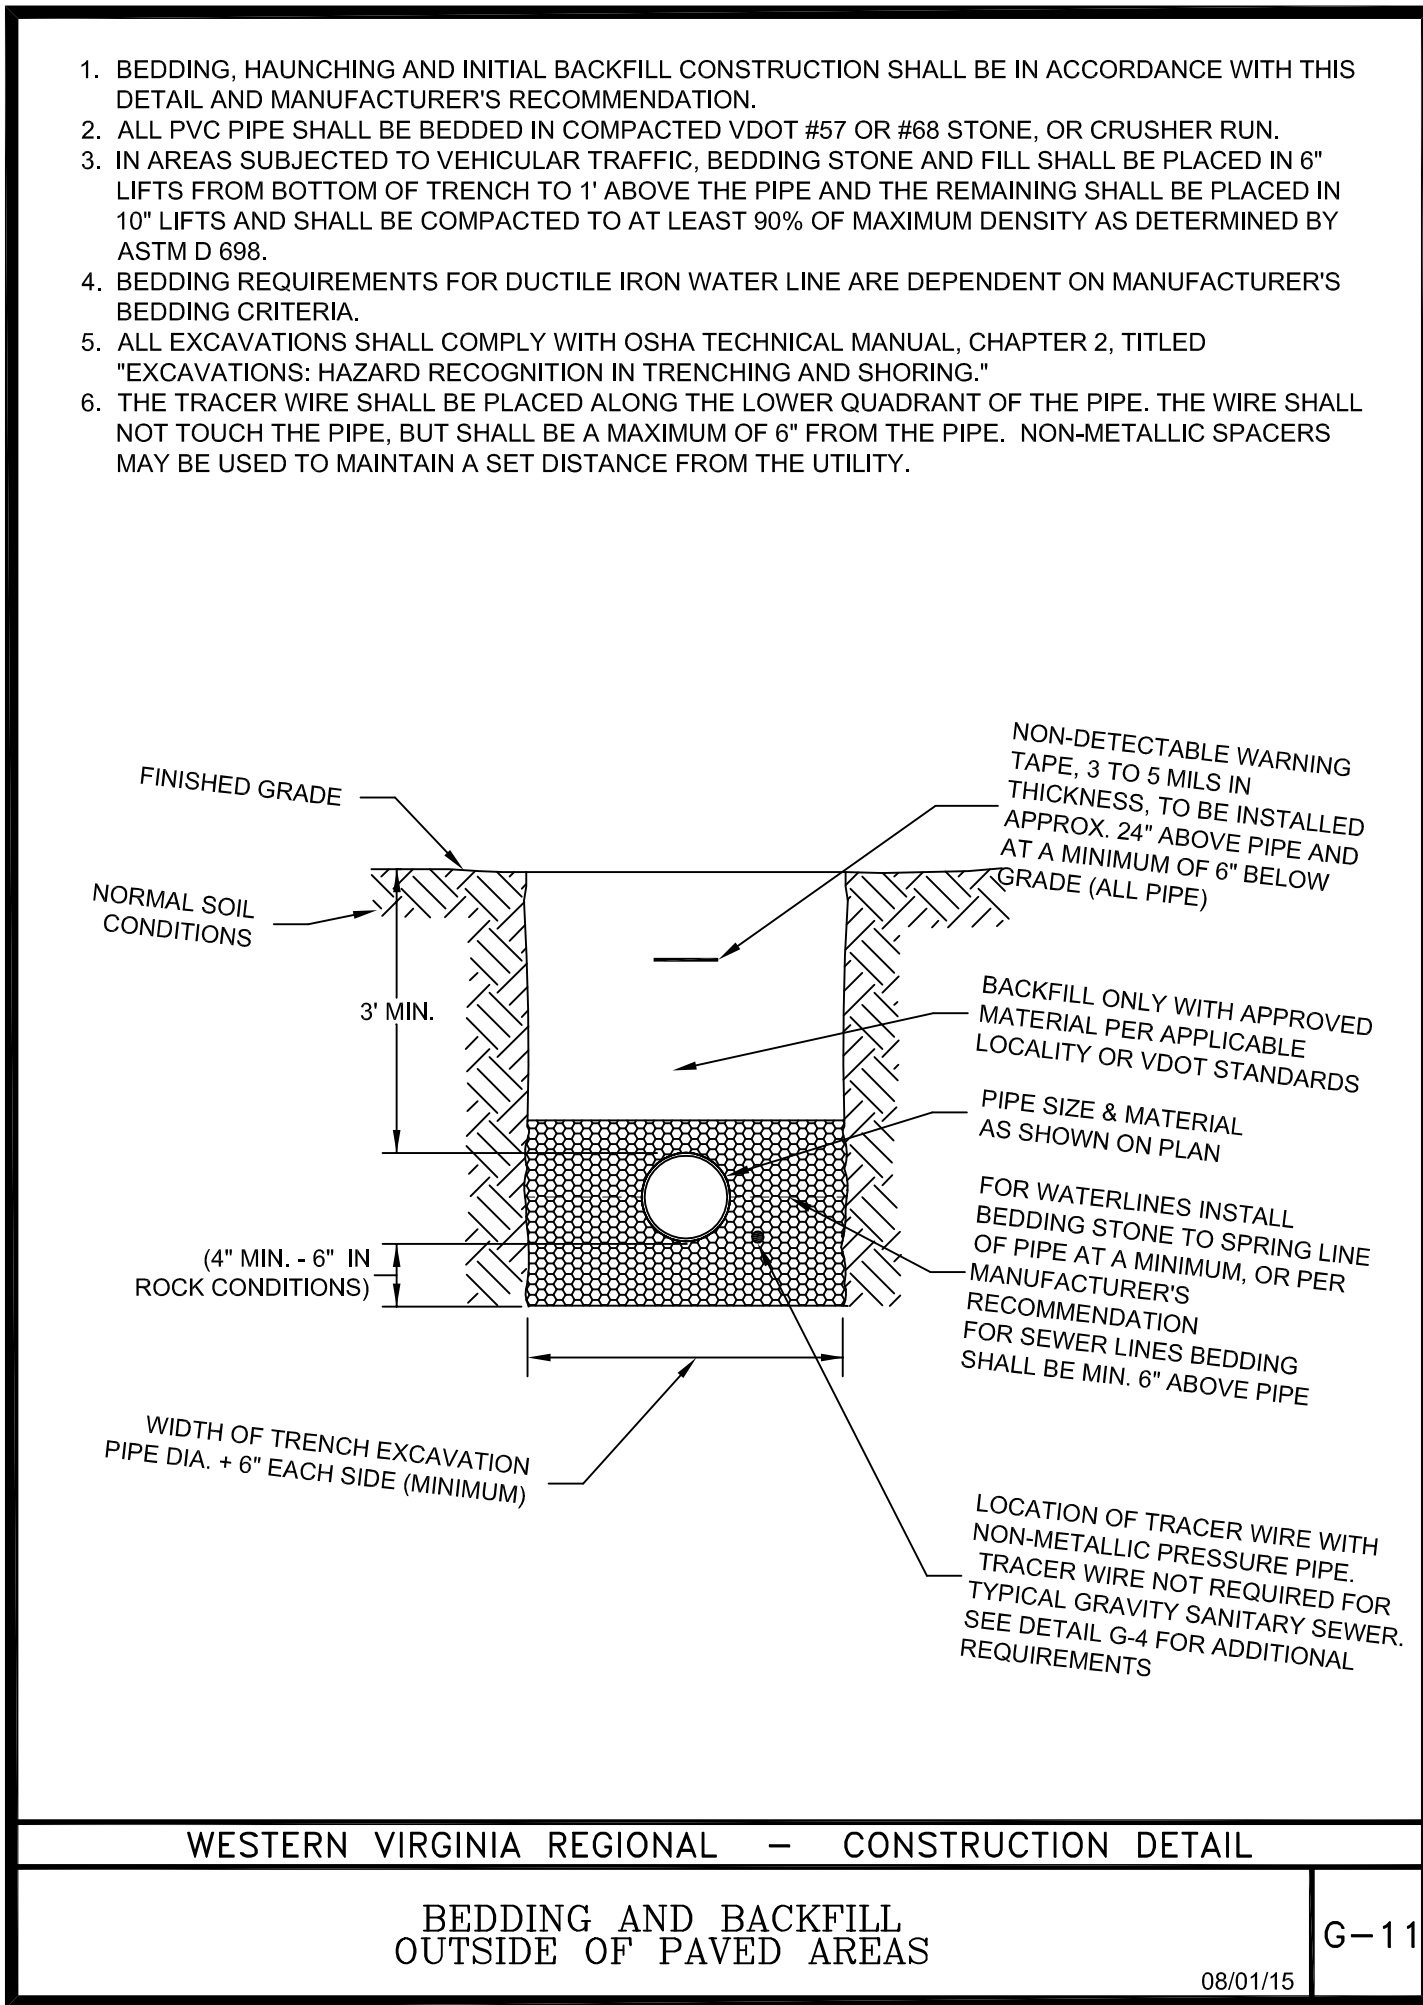

City of Roanoke
Planning, Building, & Development
COMPREHENSIVE DEVELOPMENT PLAN
APPROVED
by Aaron Cypher 04/02/2020

DATE	REVISIONS	#
02/25/2020	1ST CITY SUBMITTAL	1
03/18/2020	2ND CITY SUBMITTAL	2
03/27/2020	3RD CITY SUBMITTAL - MOVE BLDG WEST 4 FT	3

SITE DEVELOPMENT PLANS

FOR HANGAR # 12

OWNER = ROANOKE REGIONAL AIRPORT COMMISSION
BUILDER = SUMMIT HELICOPTERS, INC.
TAX PARCEL ID: 6590101
CITY OF ROANOKE, VIRGINIA

BRUSHY MOUNTAIN
ENGINEERING, PLLC

3553 Carvins Cove Road
Salem, VA 24153
(540) 526-6800
www.brushymtnengr.com



BME JOB #
19-024
SHEET NAME
ESCP DETAILS
SHEET NUMBER
7 OF 8