
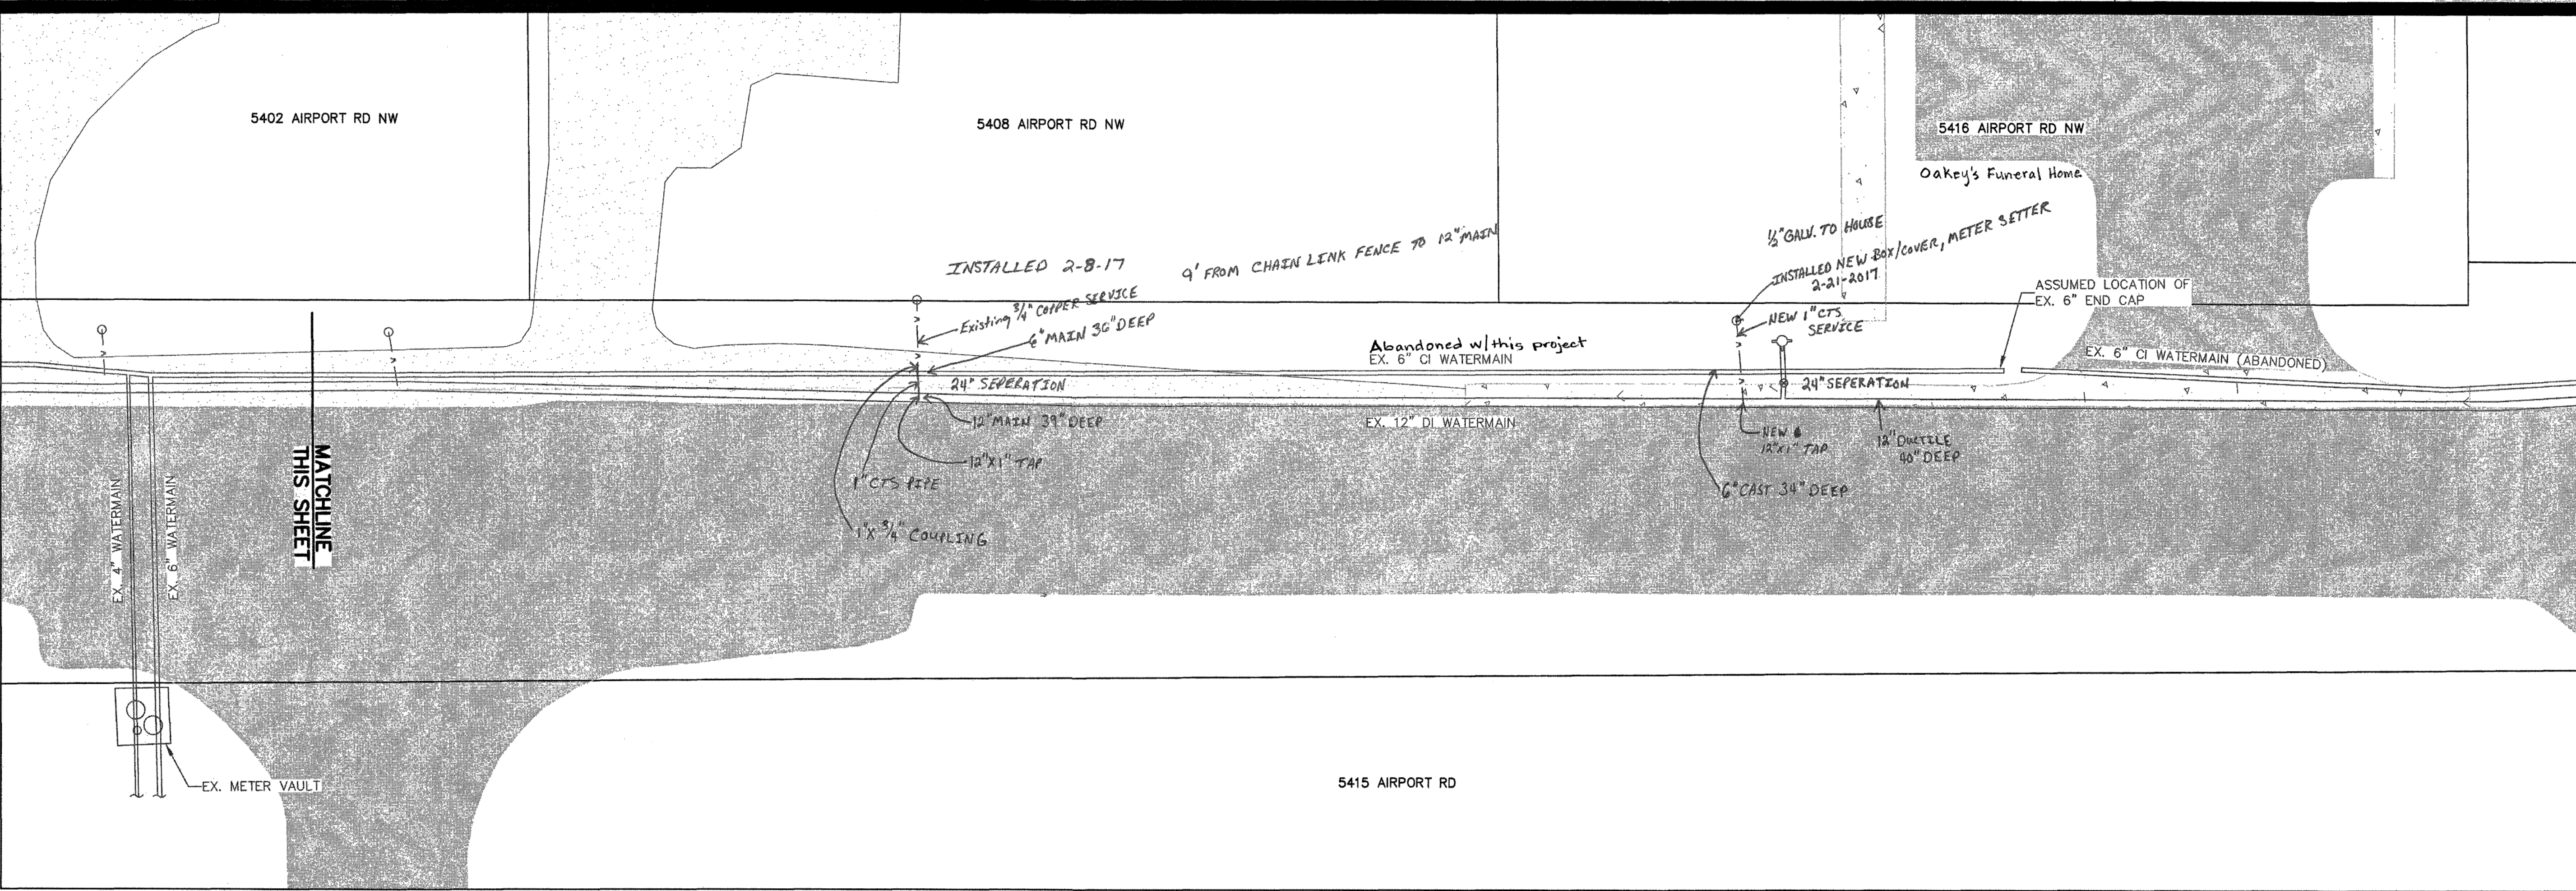


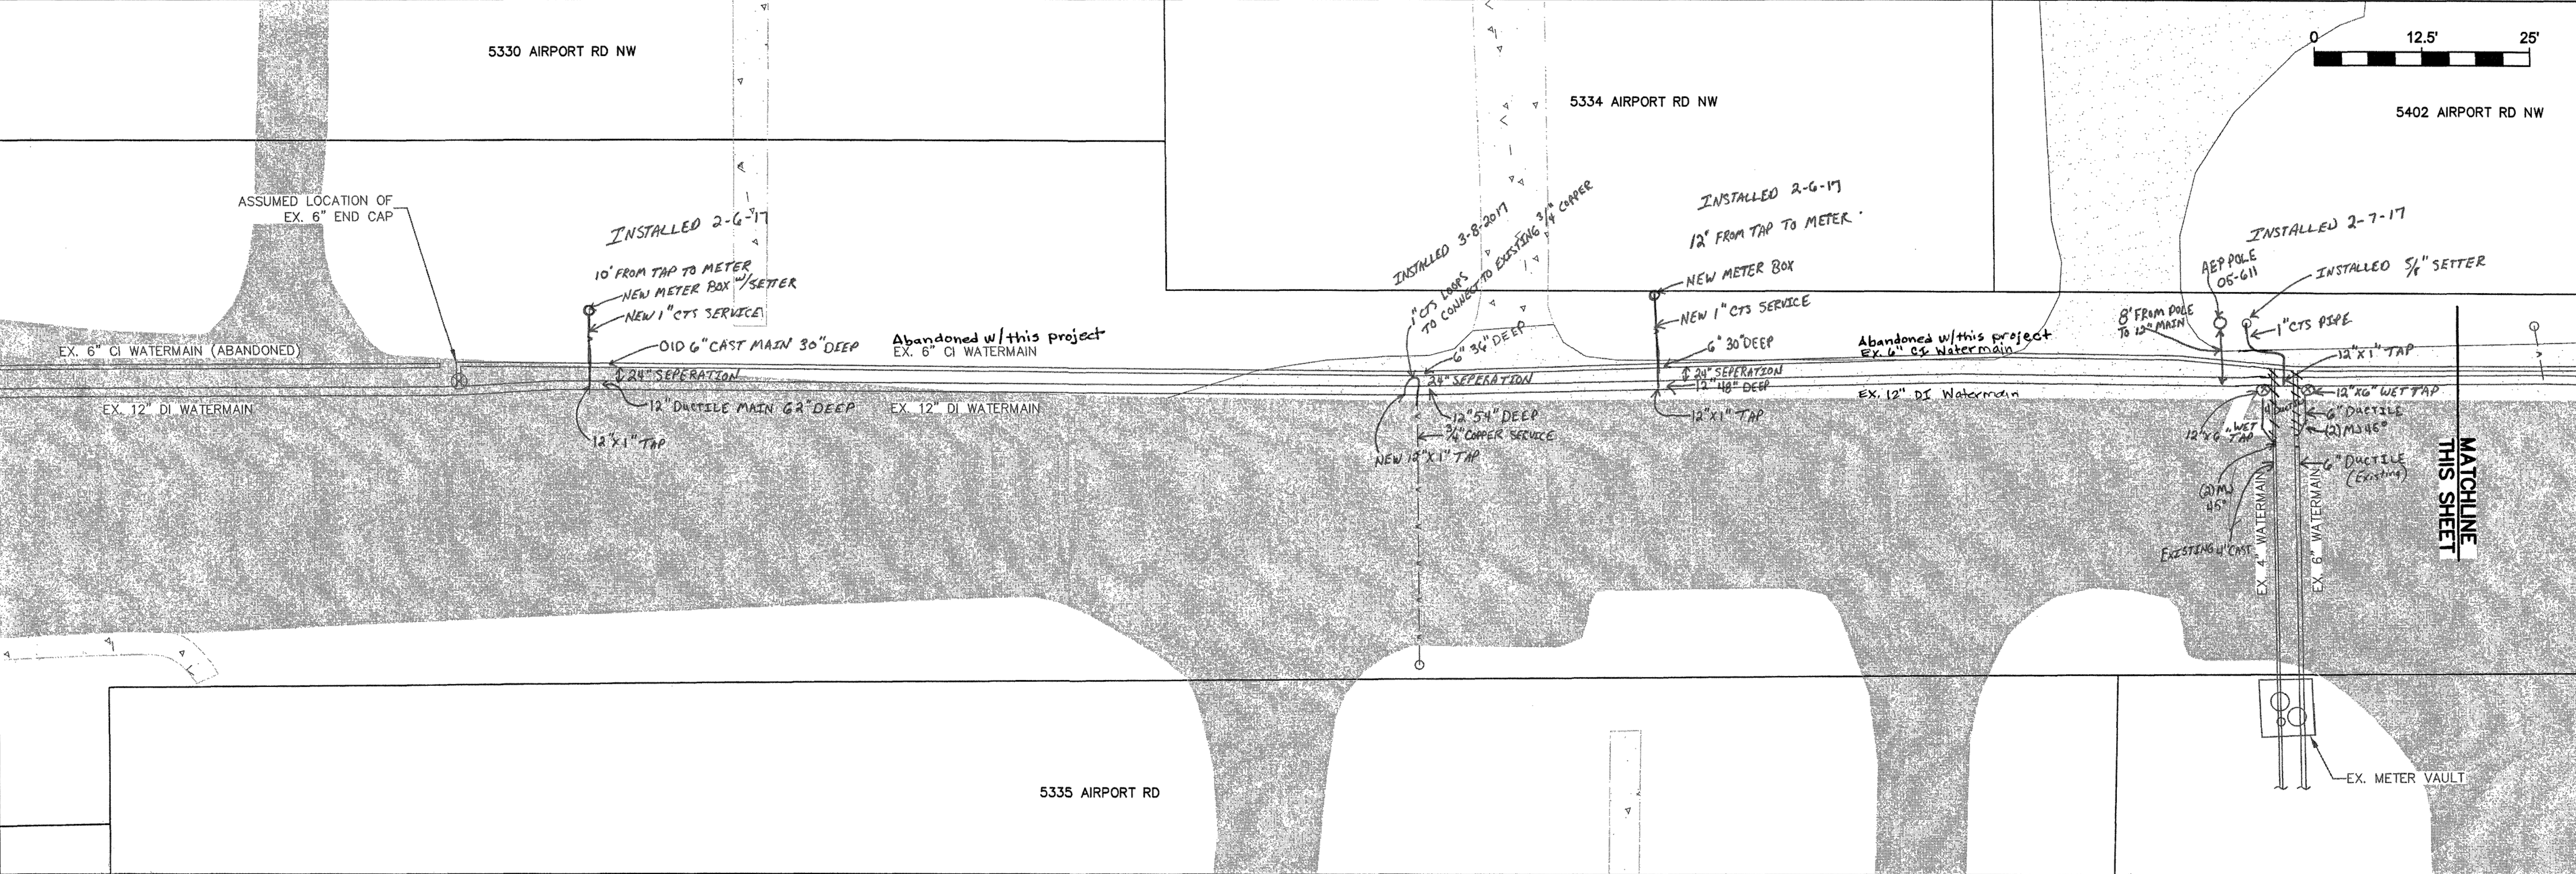

WESTERN VIRGINIA

WATER AUTHORITY

ENGINEERING SERVICES
601 S JEFFERSON ST, SUITE 300
ROANOKE, VA 24011
540-853-5700

AIRPORT ROAD 6" WATERLINE
ABANDONMENT PHASE 2

PLAN

Rev	Description	Date	By

Designed:

Drawn: DRJ

Checked:

Approved:

Date:

Project:

5
Sheet 5 of 9