


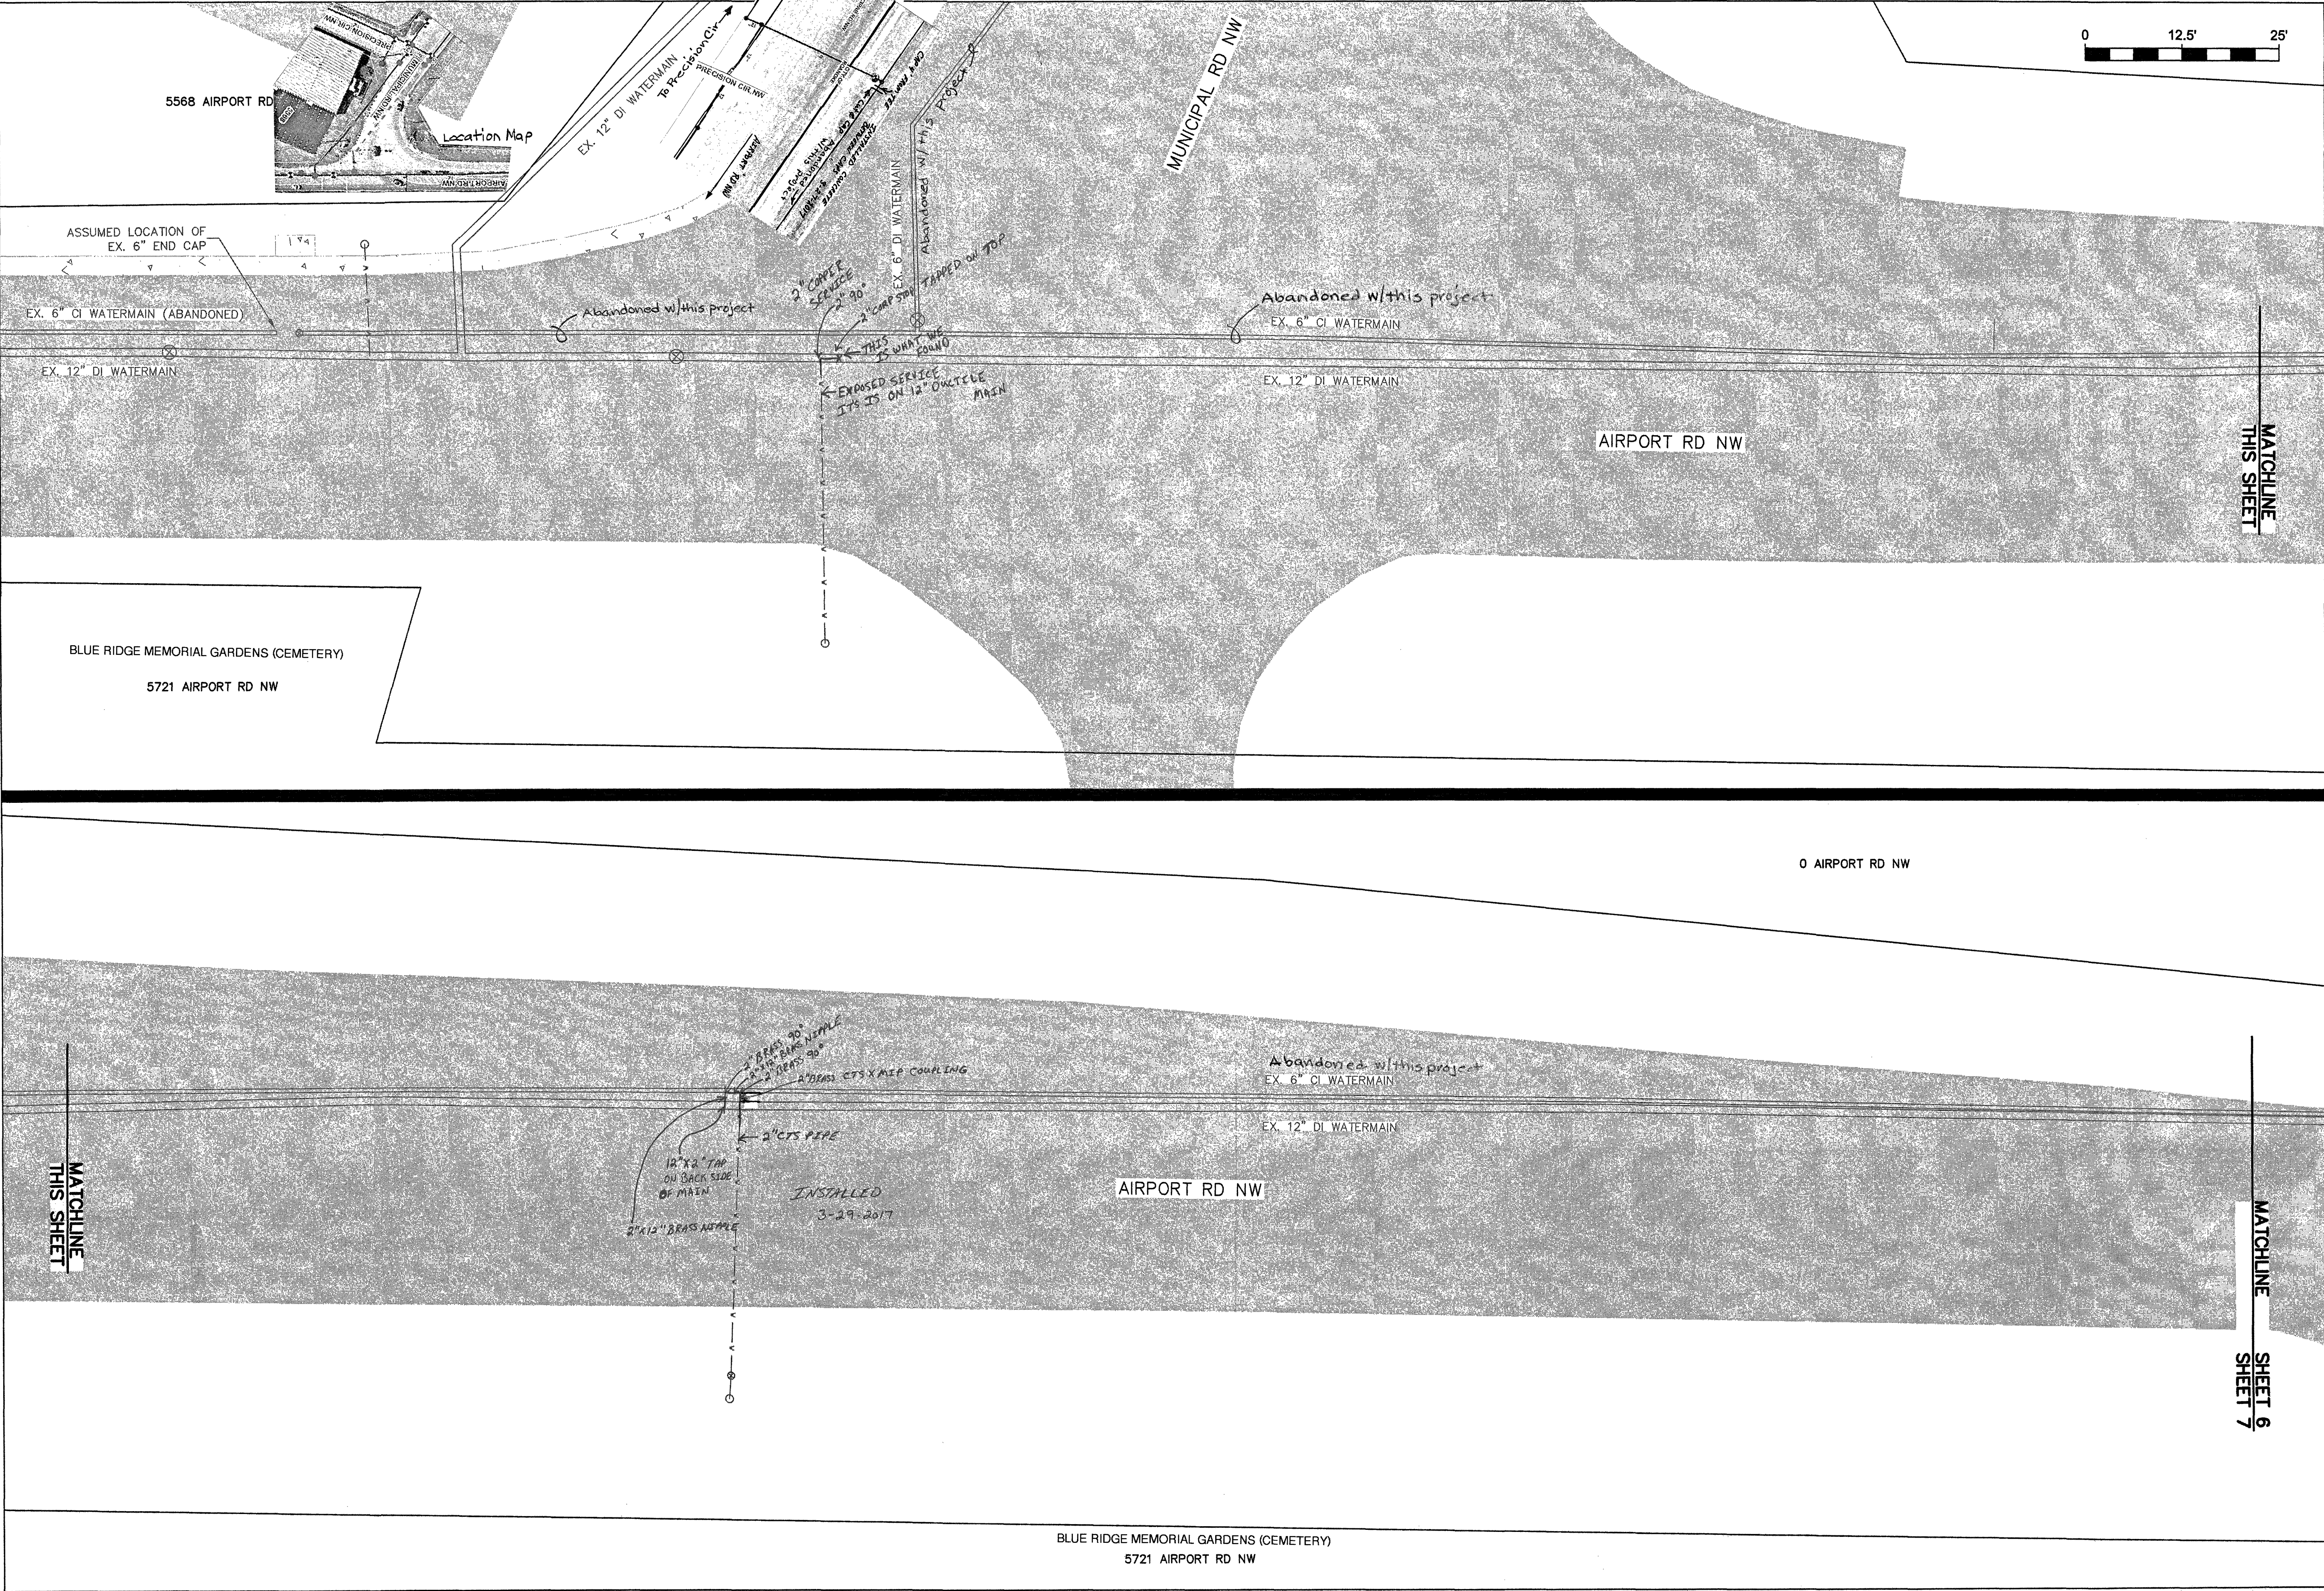

WESTERN VIRGINIA

WATER AUTHORITY

ENGINEERING SERVICES
601 S. JEFFERSON ST., SUITE 300
ROANOKE, VA 24011
540-853-5700

AIRPORT ROAD 6" WATERLINE
ABANDONMENT PHASE 3

PLAN

Rev	Description	Date	By

Designed: _____

Drawn: DRJ

Checked: _____

Approved: _____

Date: _____

Project: _____

6
Sheet 6 of 9