



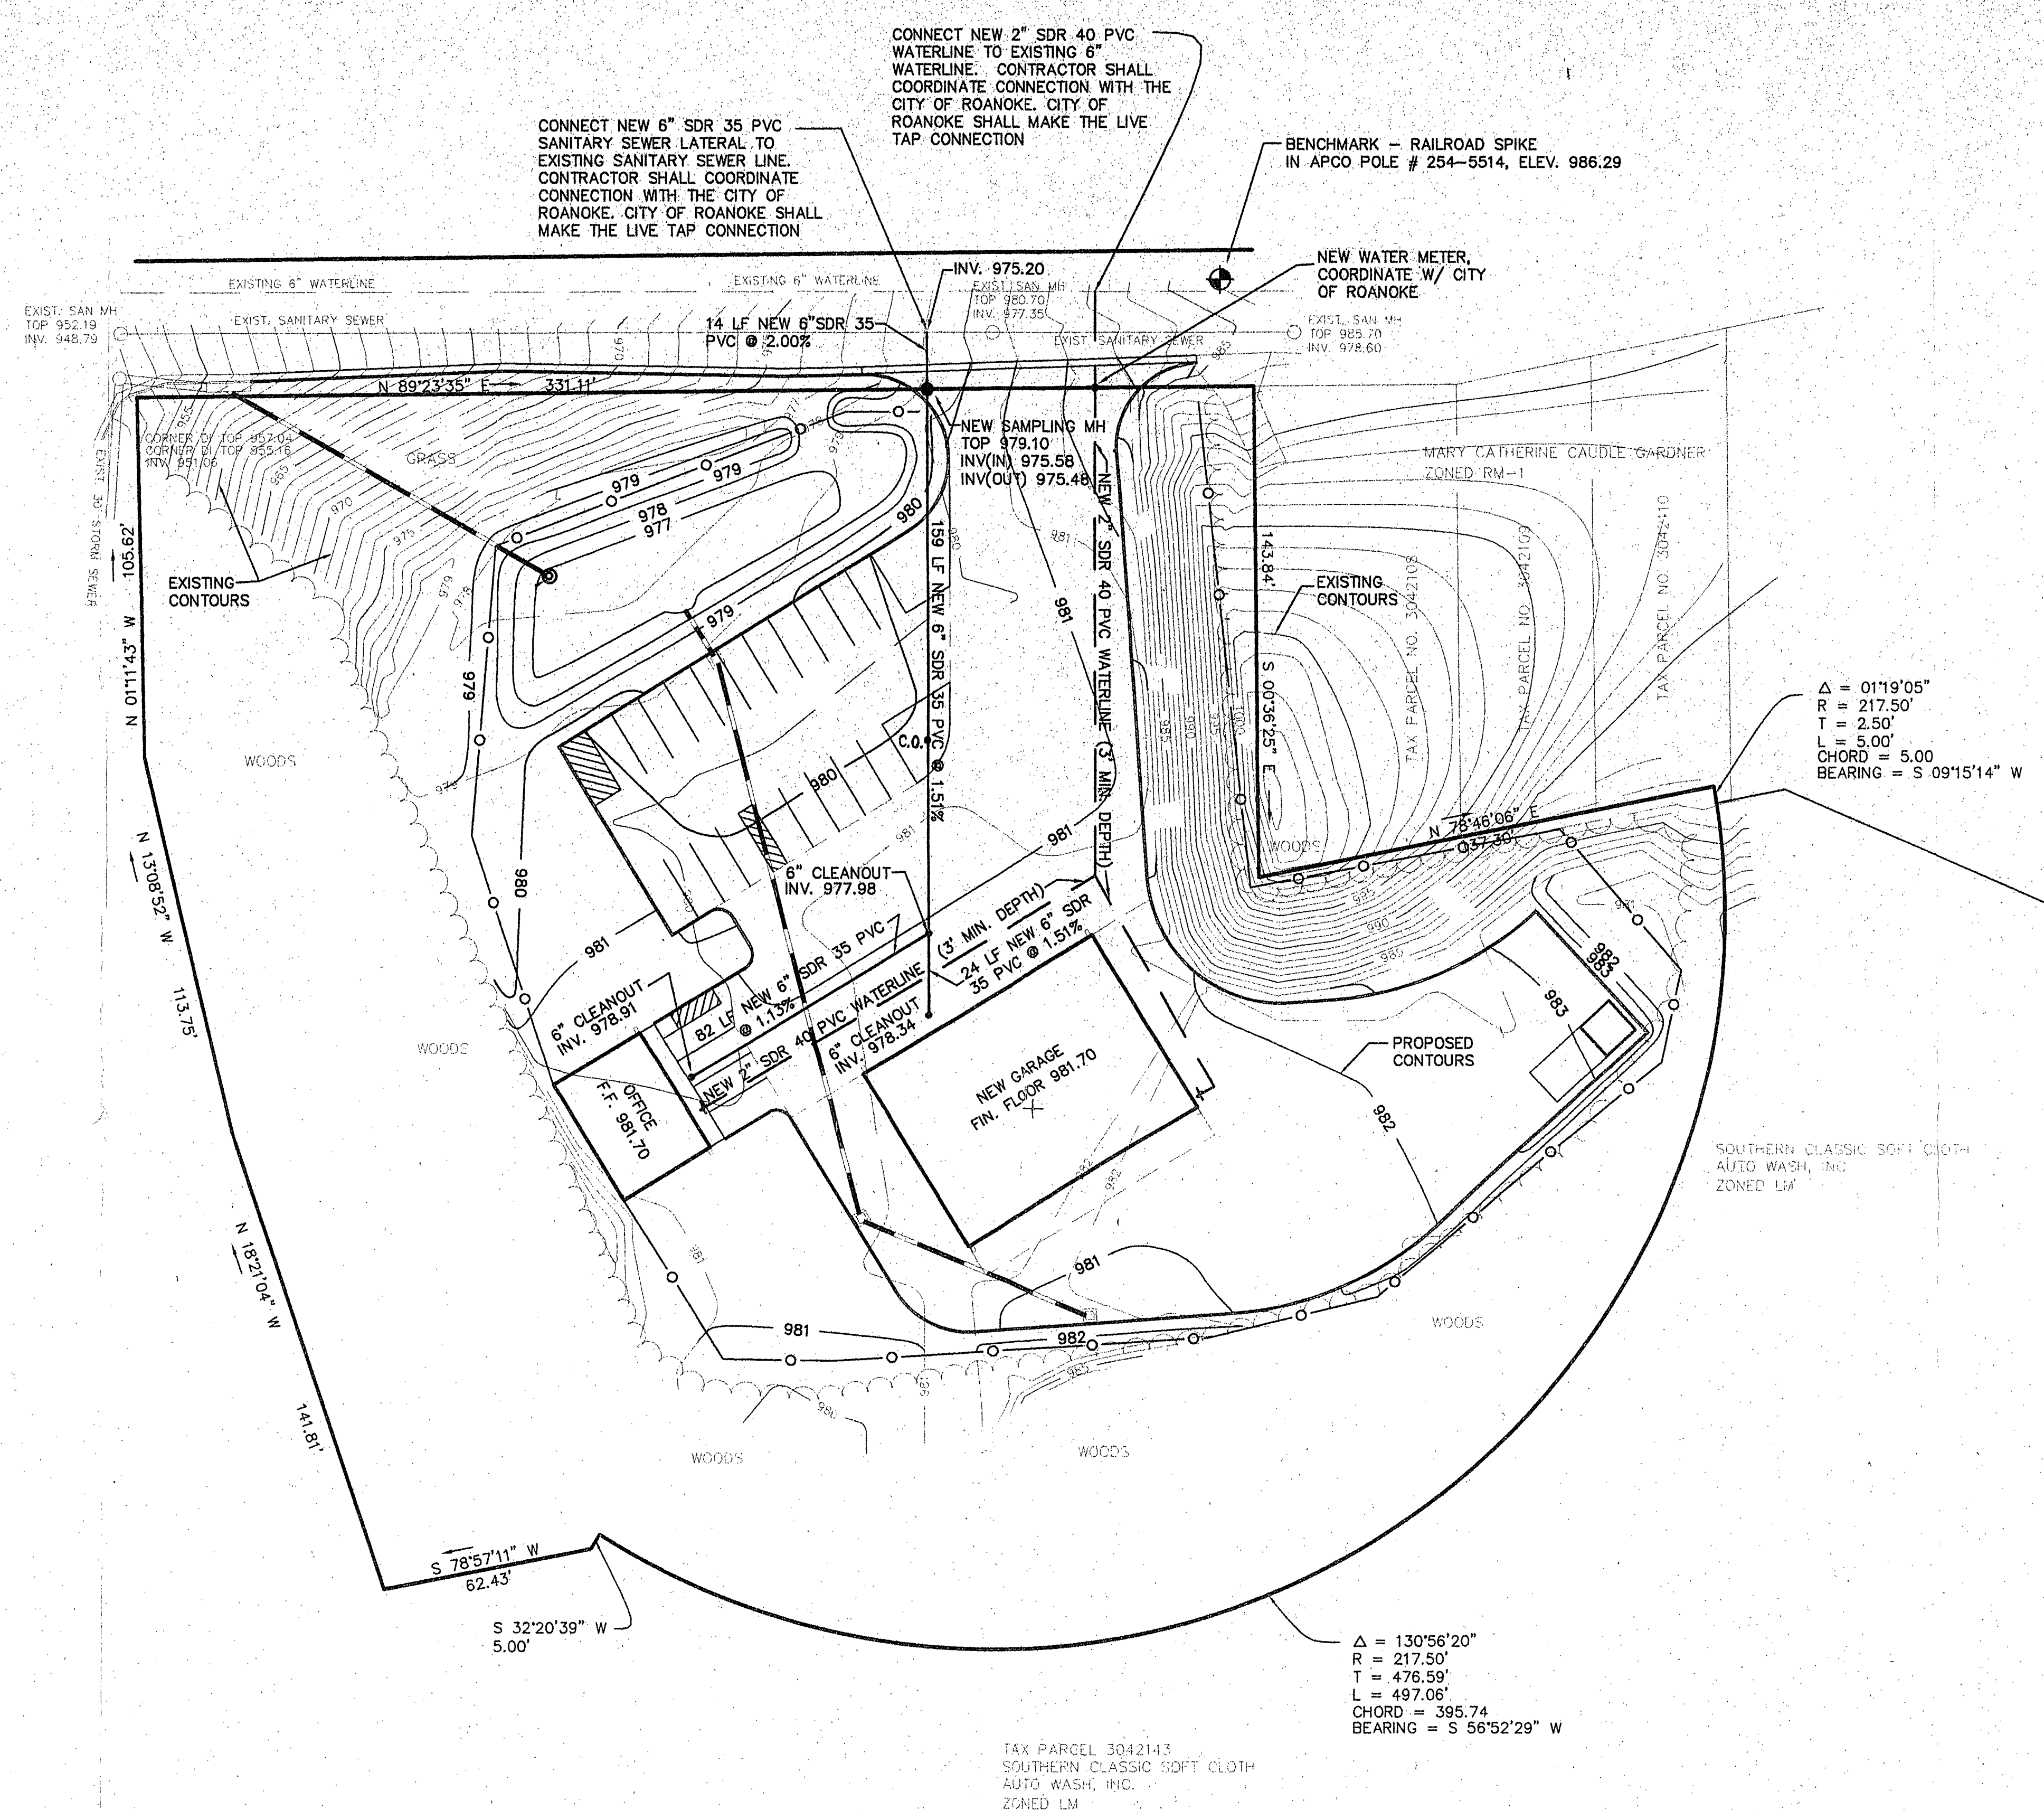

MAP OF FAIRMOUNT CORPORATION

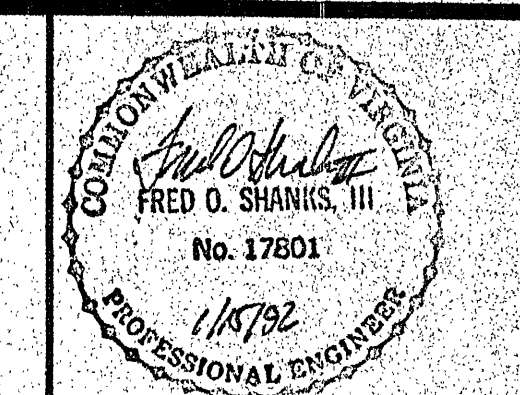

SHANKS ASSOCIATES, P.C. - ENGINEERS - SURVEYORS - PLANNERS

313 LUCK AVENUE ROANOKE, VIRGINIA 24016 (540) 343-6685 Fax (540) 345-1519

ALAN AMOS FACILITY
UTILITY SERVICES PLAN

REVISIONS PER ROANOKE CITY COMMENTS	REVISIONS PER DEVELOPER'S REQUEST
11/09/95	01/15/96

DATE:	10/19/95
DRAWN BY:	MMW
DESIGNED BY:	MMW
CHECKED BY:	FOS
SCALE:	1" = 30'

SHEET NUMBER	C-4 OF C-4
JOB NUMBER	795047