




SEE VDOT ROAD AND BRIDGE STANDARDS FOR ADDITIONAL NOTES AND DETAILS FOR CG-2 AND CG-4

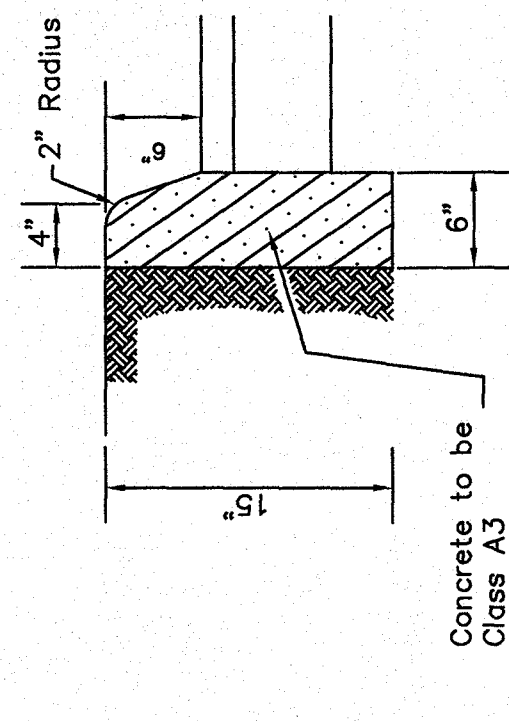


CONCRETE CURB (CG-2)
NO SCALE

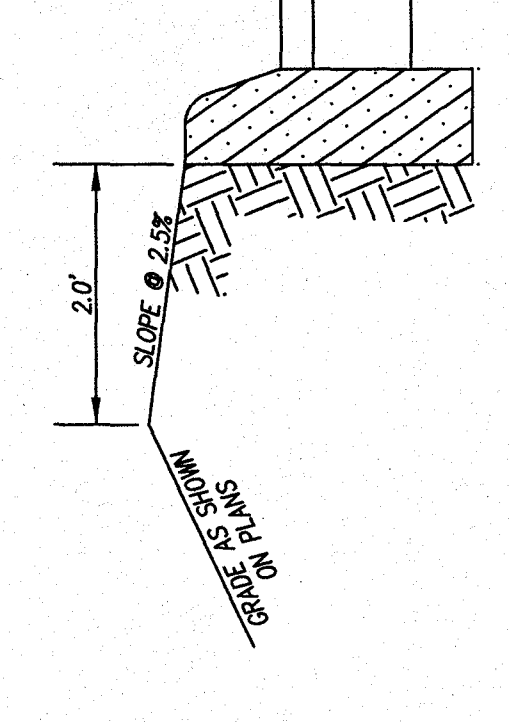


BACK OF CURB DETAIL
FOR CG-2 AND CG-6 CURB
NO SCALE

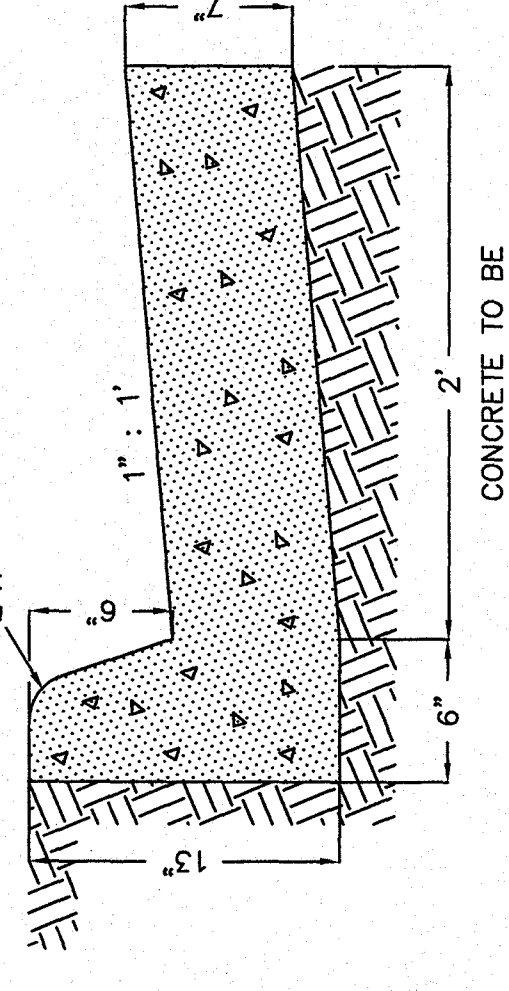


CONCRETE CURB AND GUTTER
NO SCALE

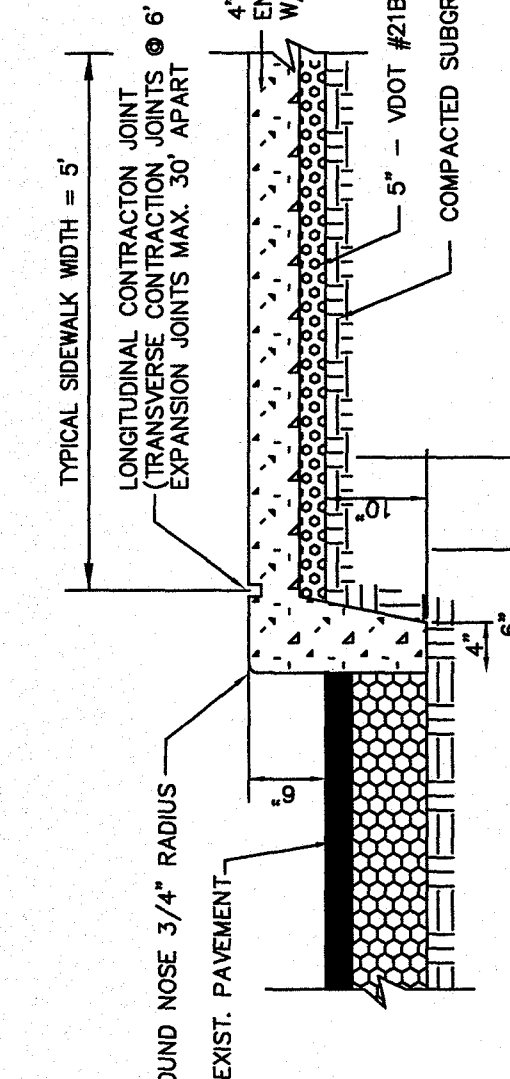


INTEGRAL CONCRETE CURB AND WALK
NO SCALE

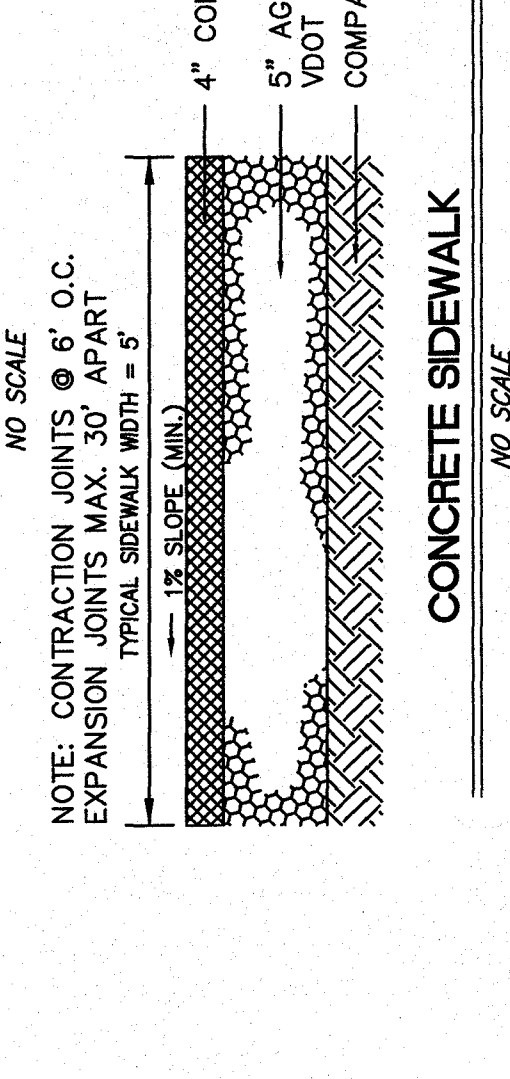


CONCRETE SIDEWALK
NO SCALE

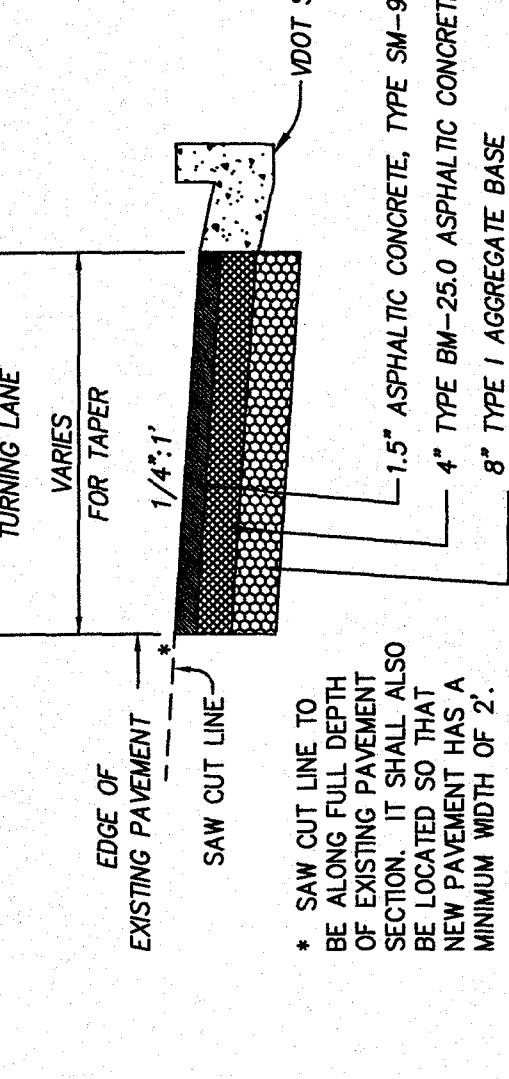


TAPER AND TURNING LANE
NO SCALE

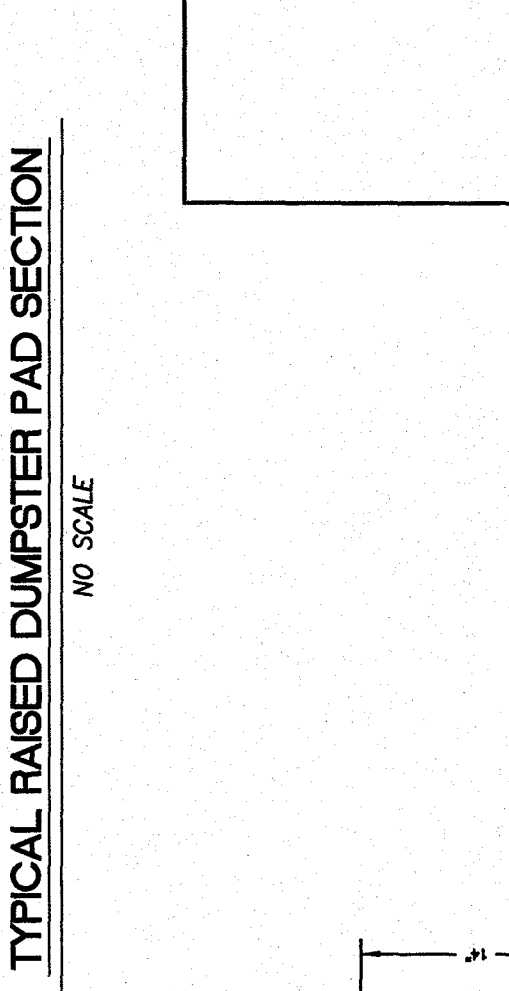


TYPICAL RAISED DUMPSTER PAD SECTION
NO SCALE

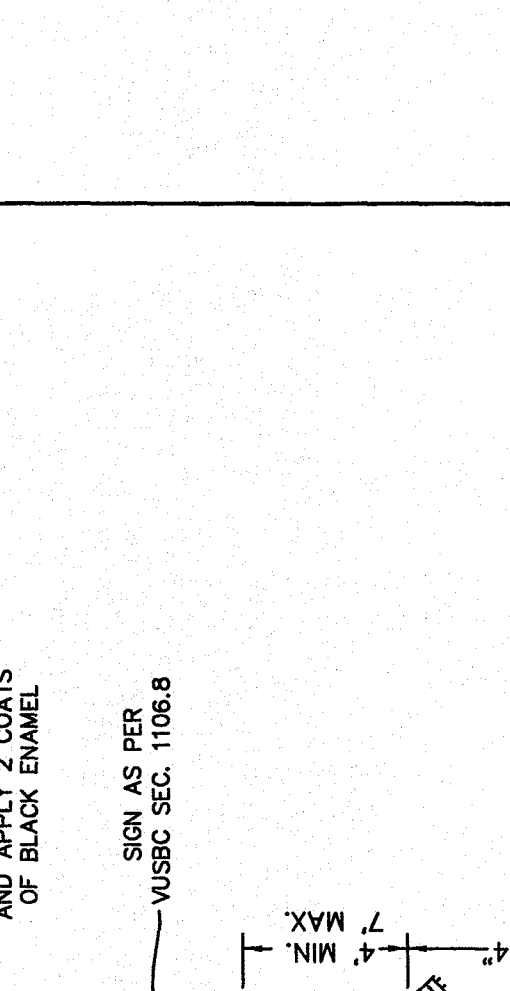


HEAVY DUTY PAVEMENT
NO SCALE

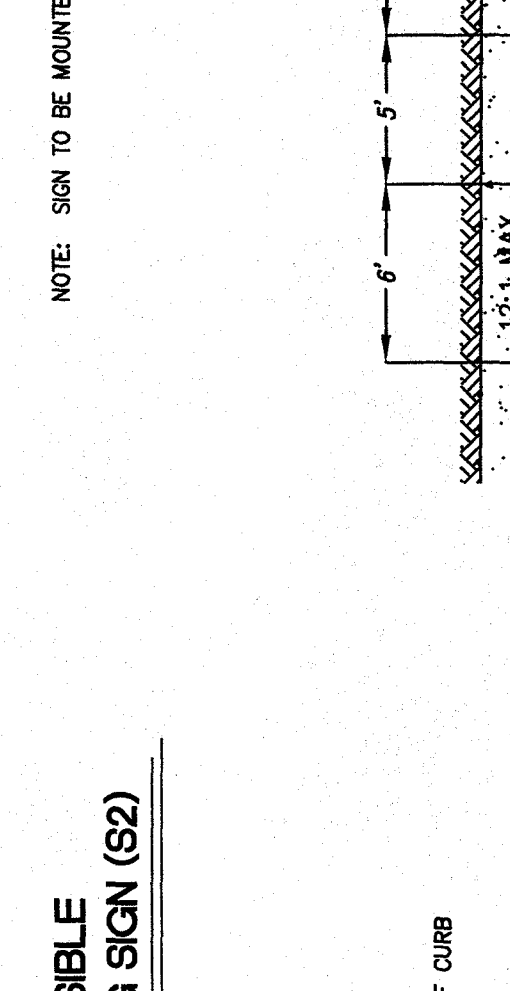


STANDARD DUTY PAVEMENT
NO SCALE

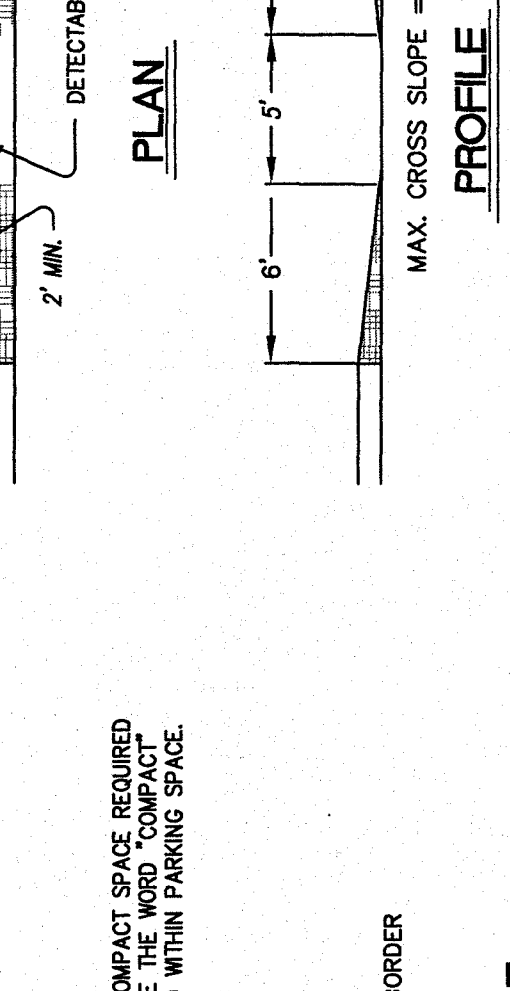


NO SCALE

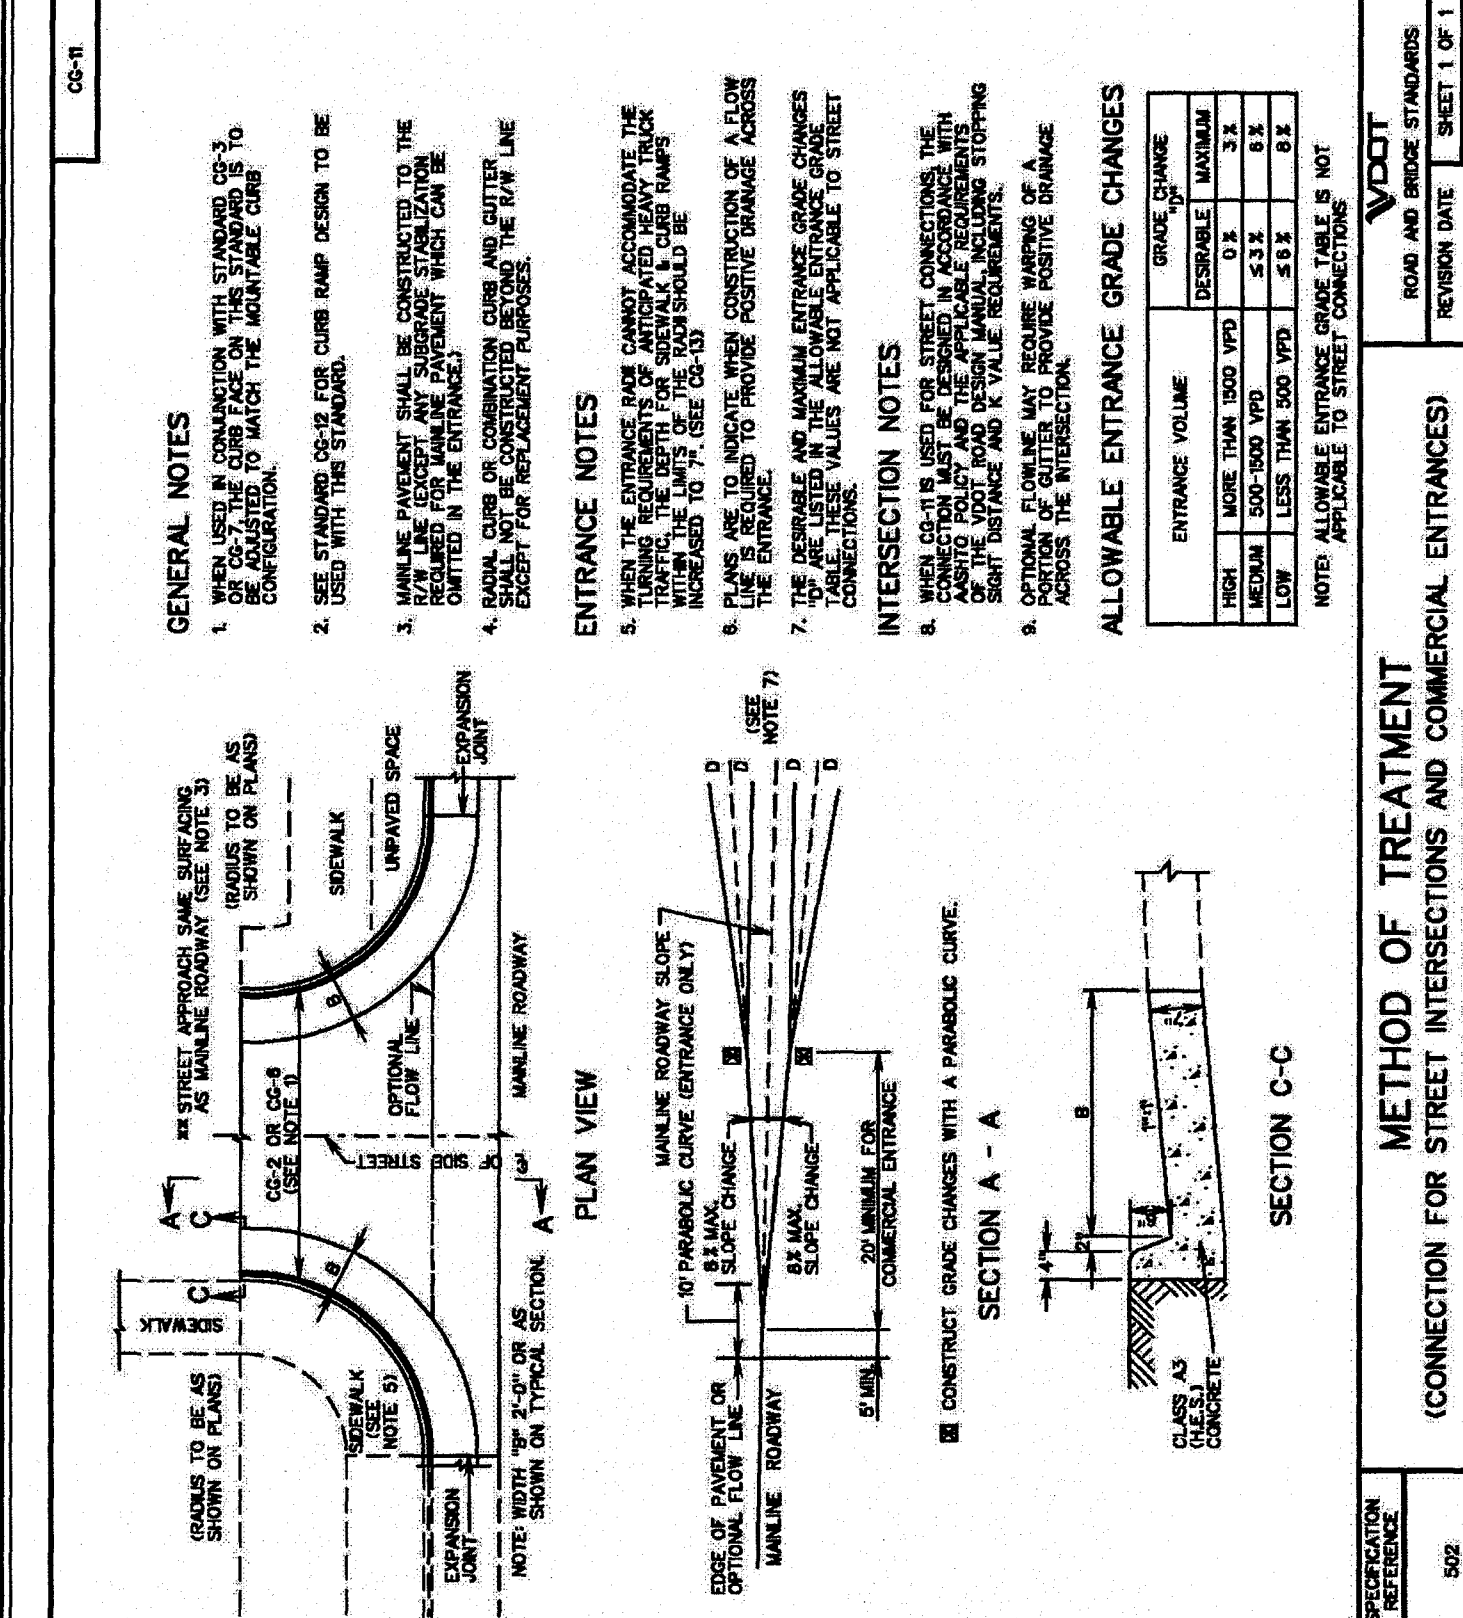


METHOD OF TREATMENT
FOR STREET INTERSECTIONS AND COMMERCIAL ENTRANCES
NO SCALE

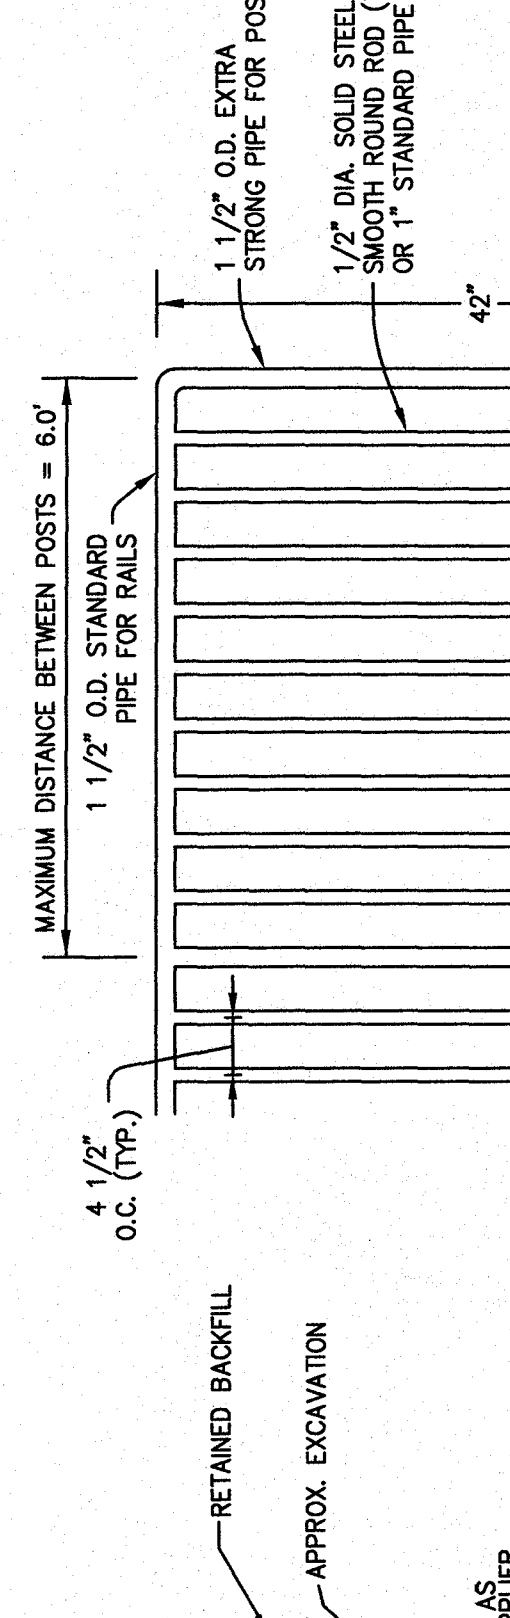


CURB TAPER
NO SCALE

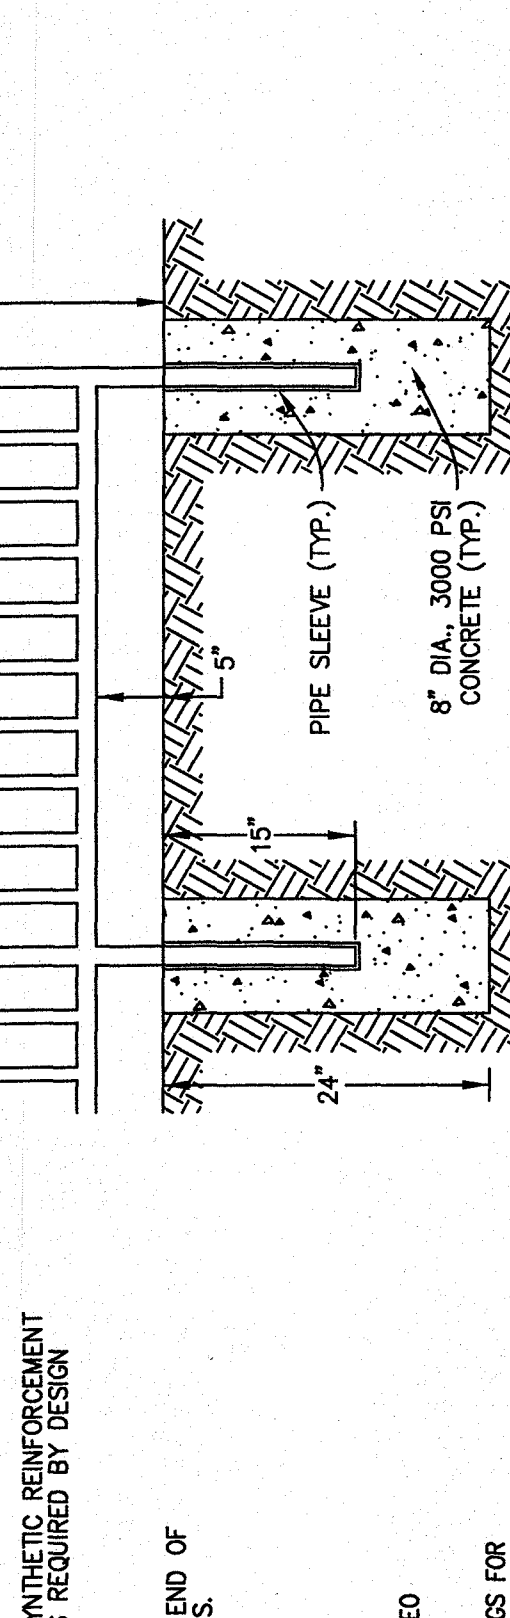


RETAINING WALL WITH HAND RAIL
NO SCALE

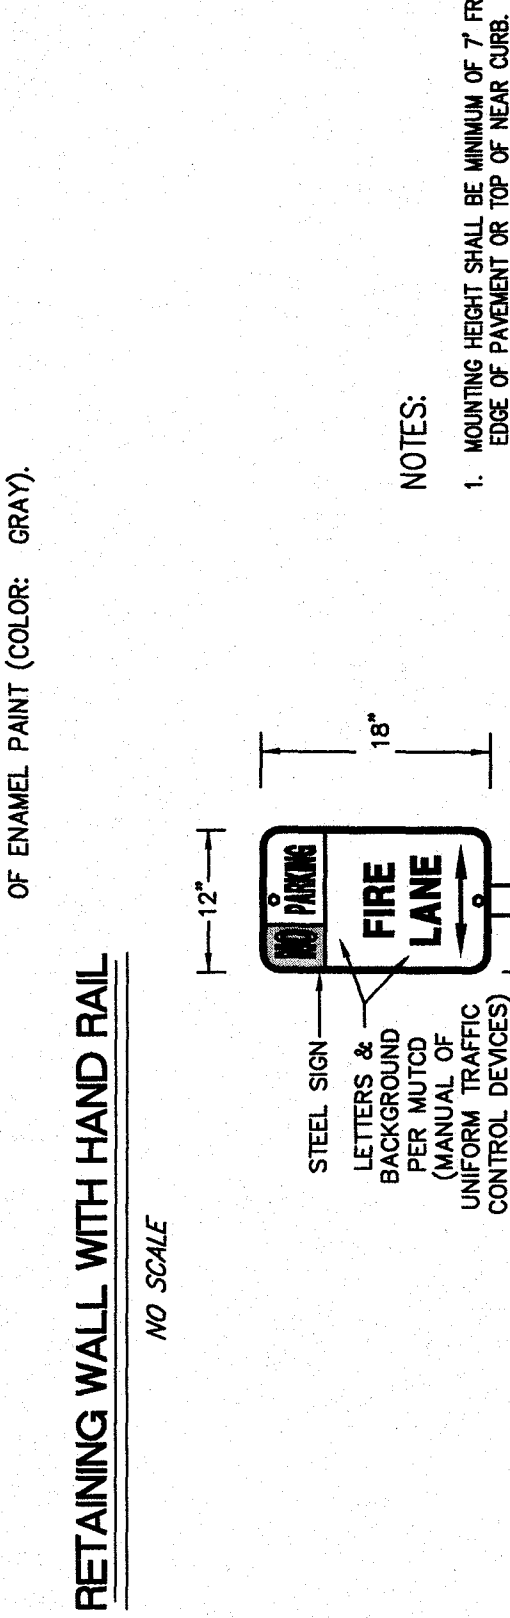


FIRE LANE SIGN (FS)
NO SCALE

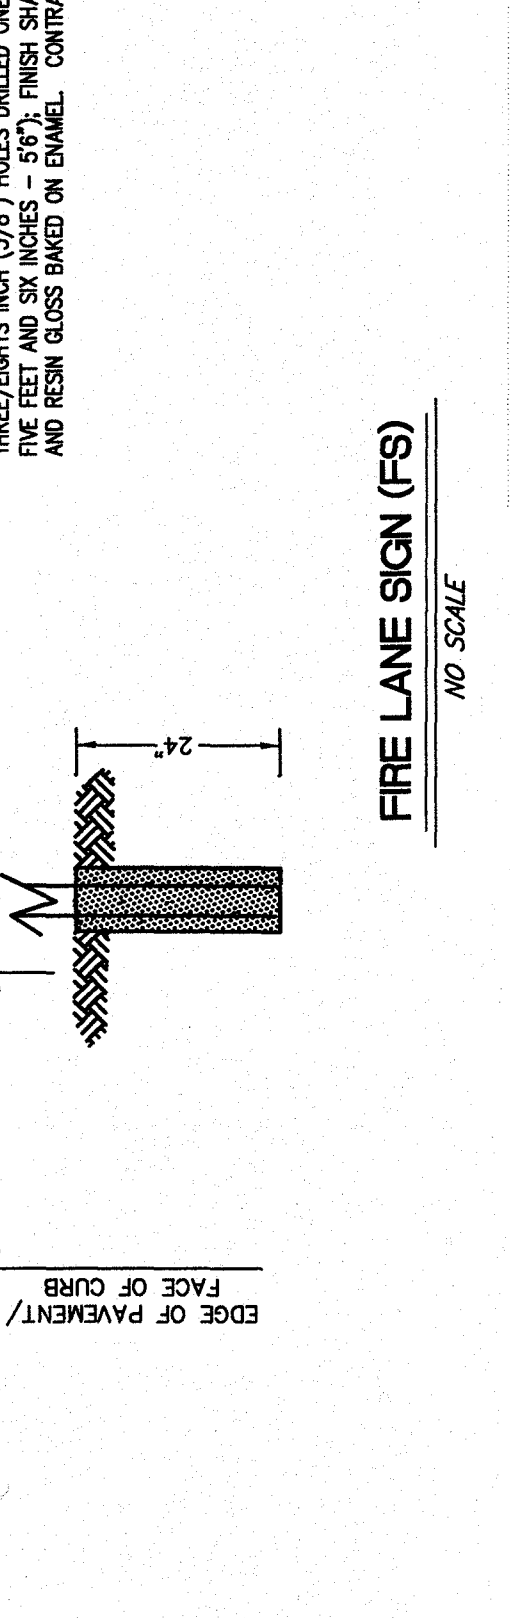


VIDEO SURVEILLANCE SIGN
NO SCALE

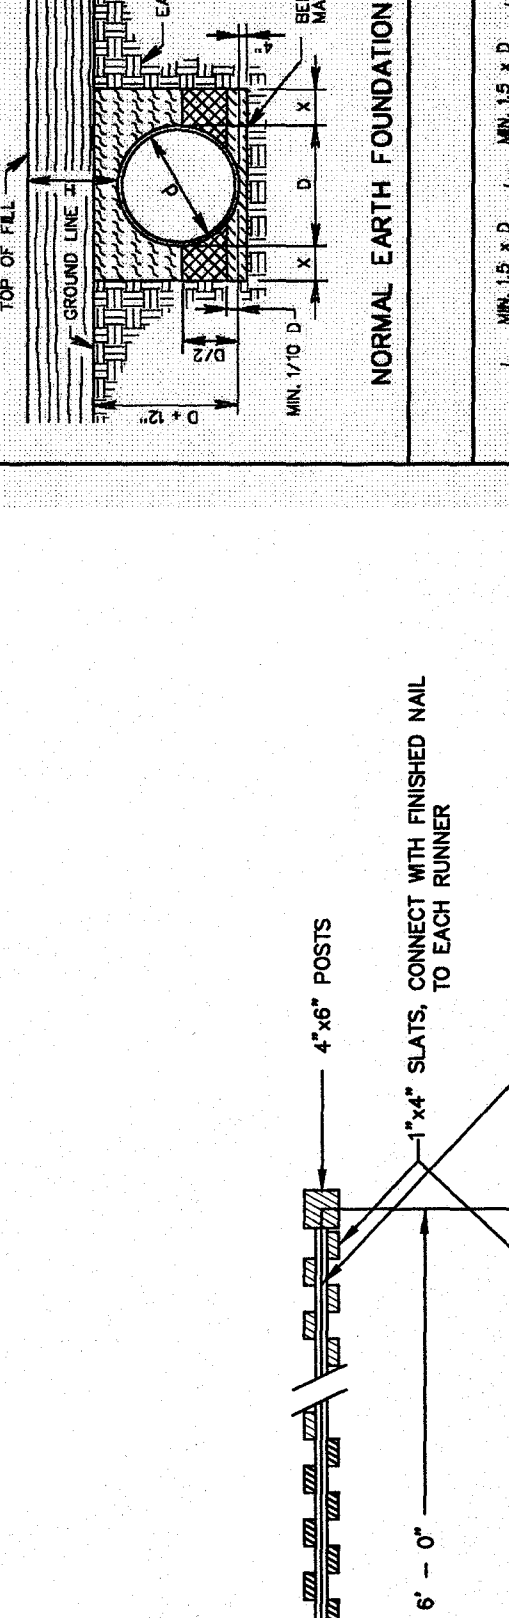


VAN ACCESSIBLE
HANDICAP PARKING SIGN (S2)
NO SCALE

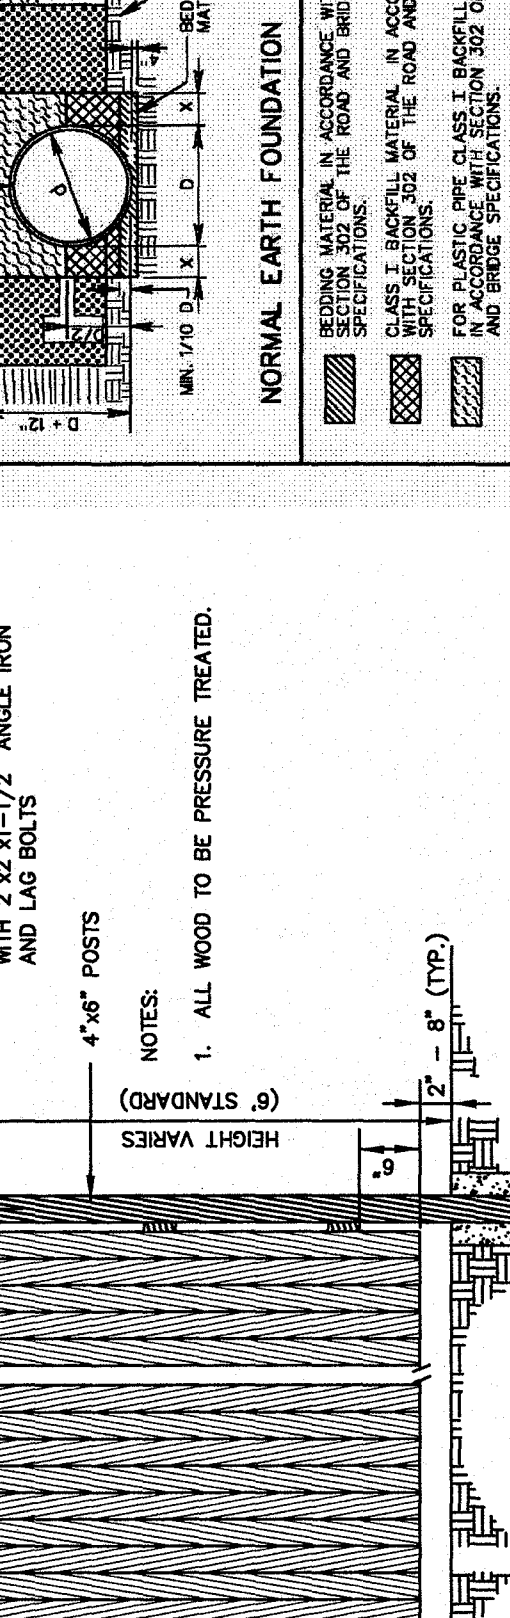


HANDICAP PARKING SIGN (S1)
NO SCALE

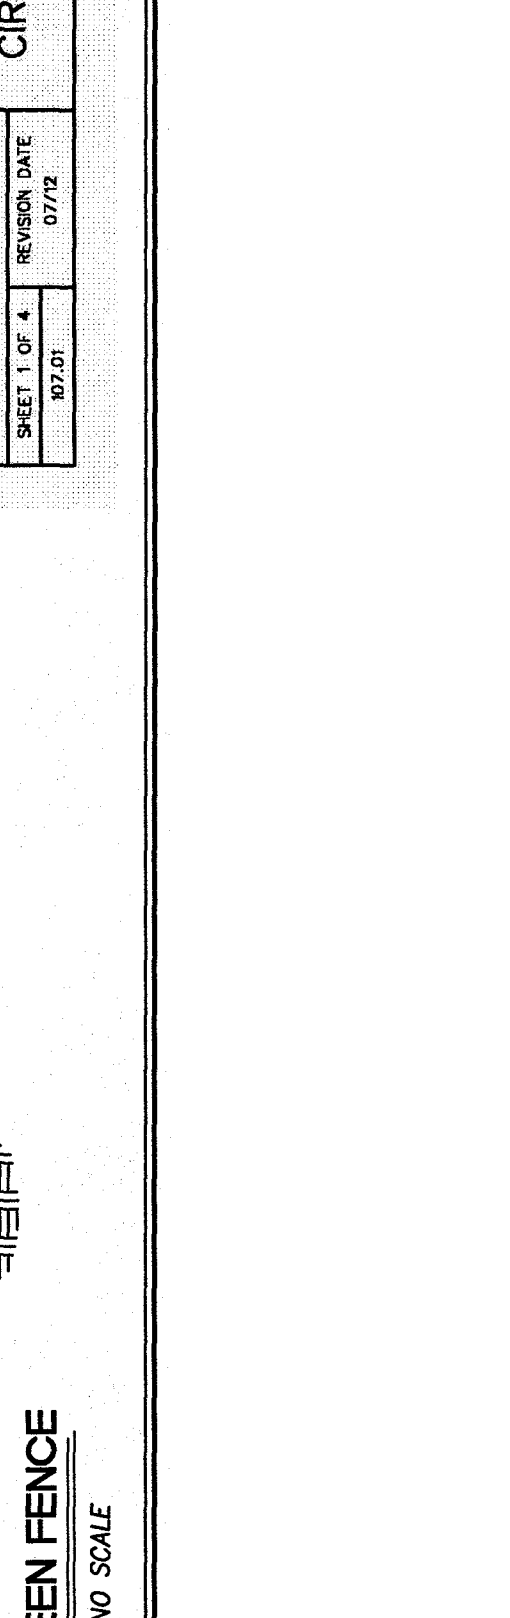


COMPACT PARKING SPACE
NO SCALE

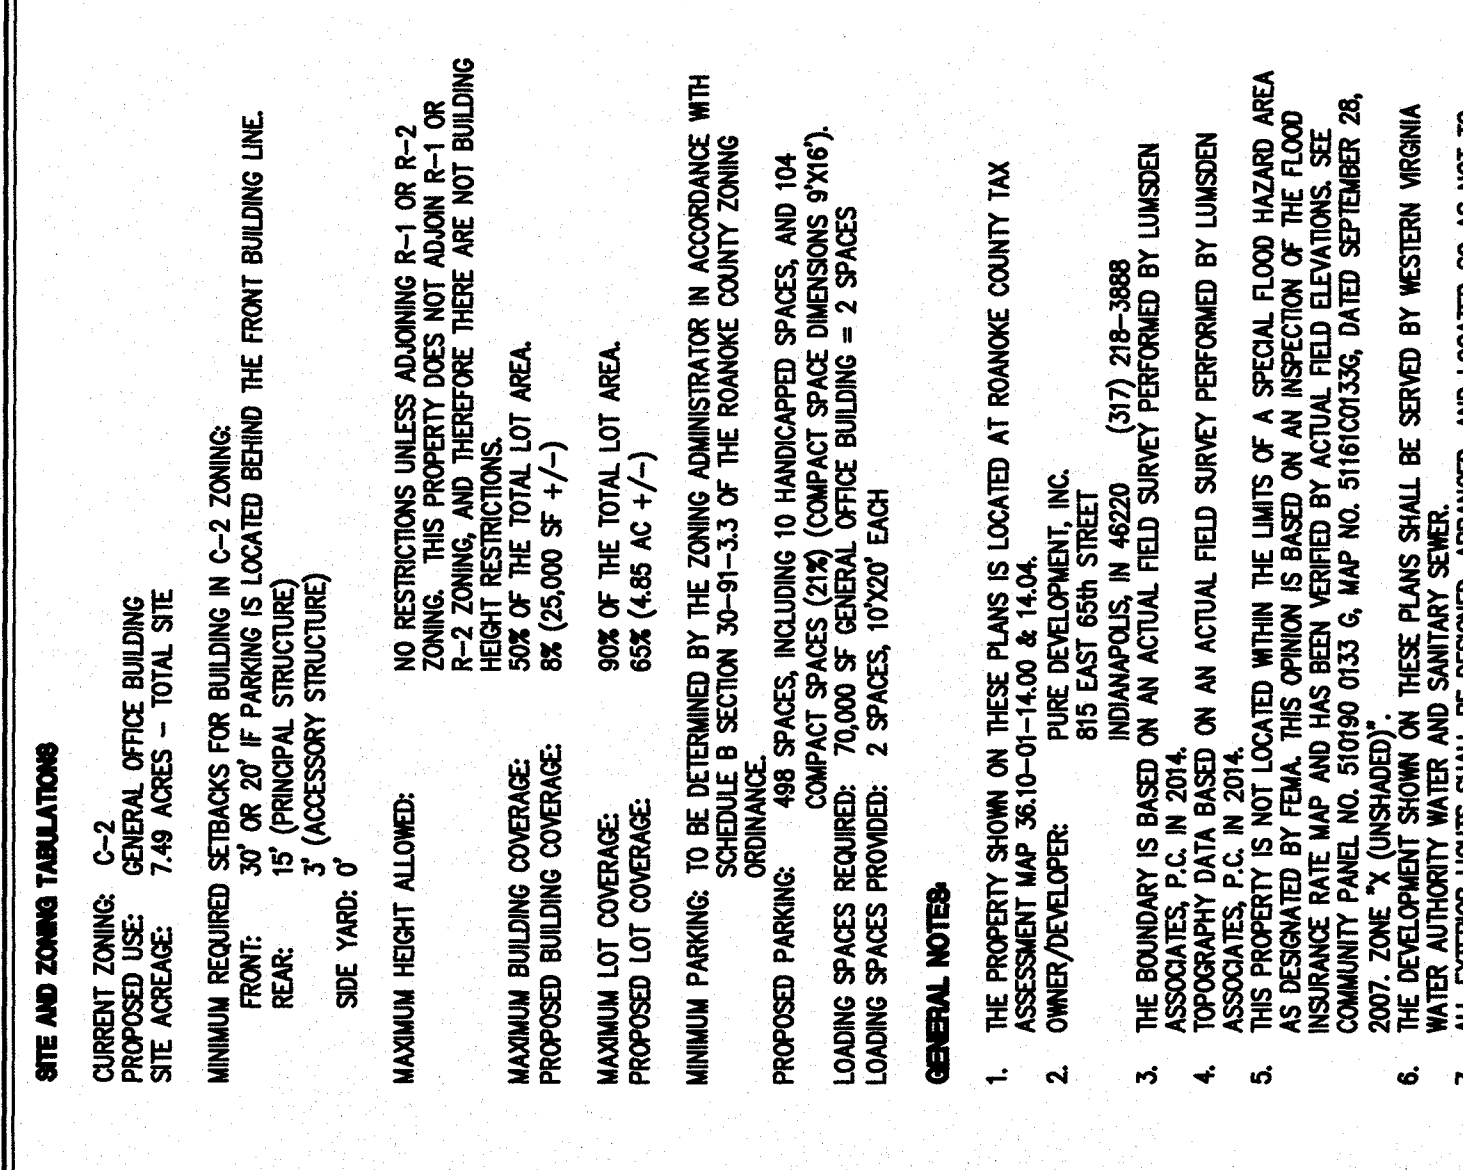


GENERAL NOTES
NO SCALE

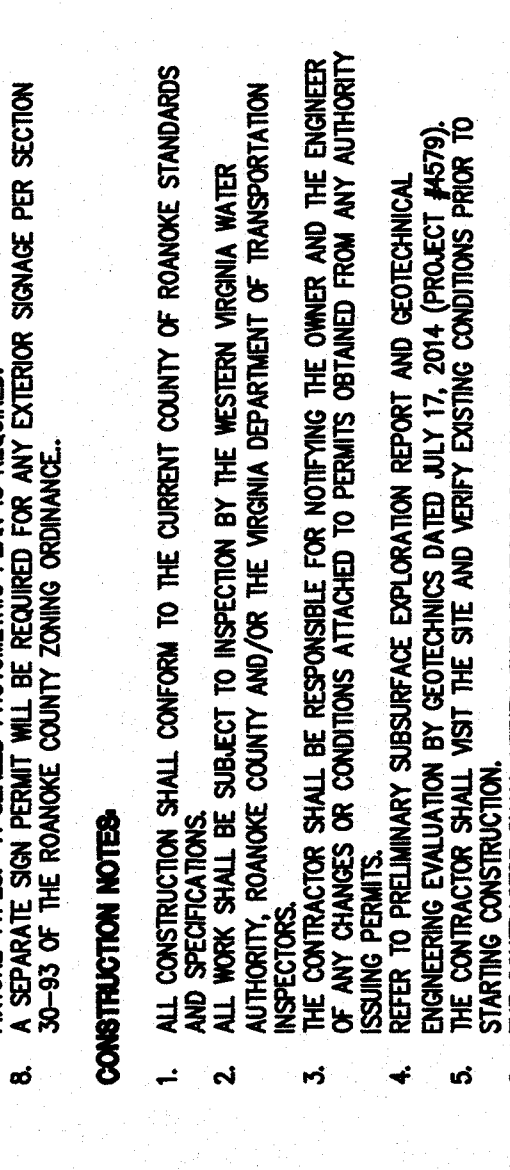


ENTRANCE NOTES
NO SCALE

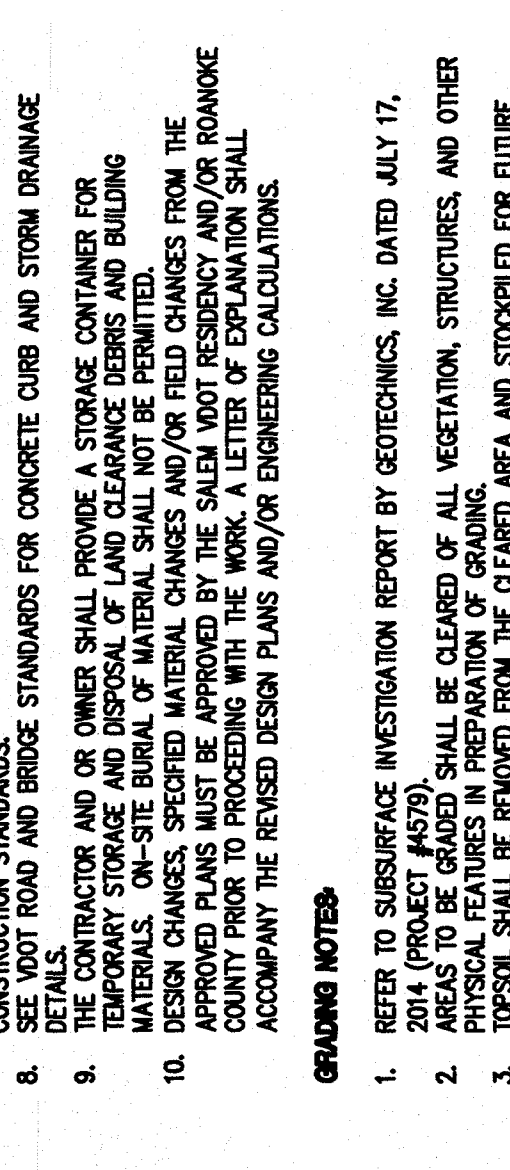


INTERSECTION NOTES
NO SCALE

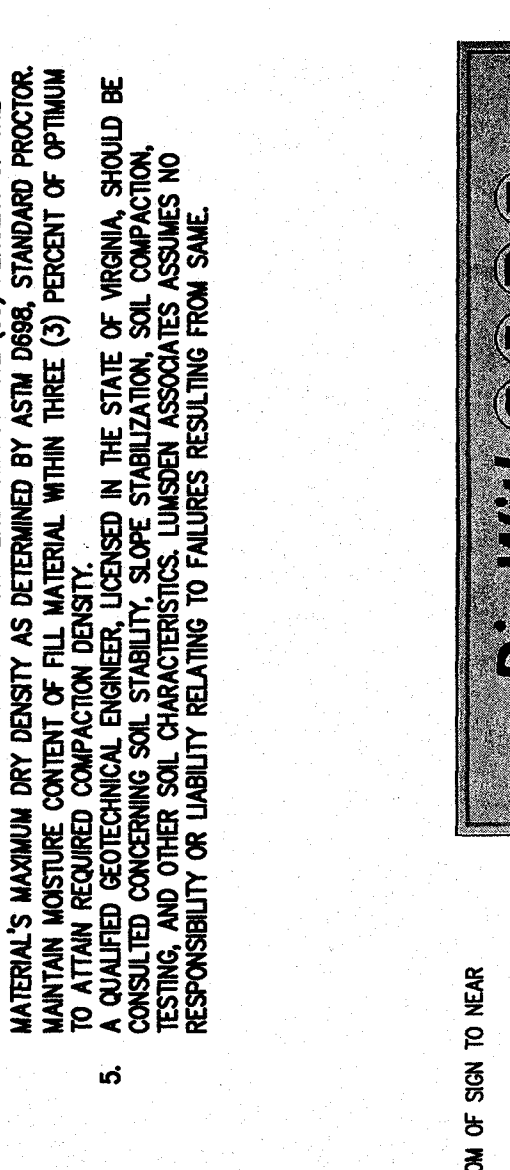


ALLOWABLE ENTRANCE GRADE CHANGES
NO SCALE

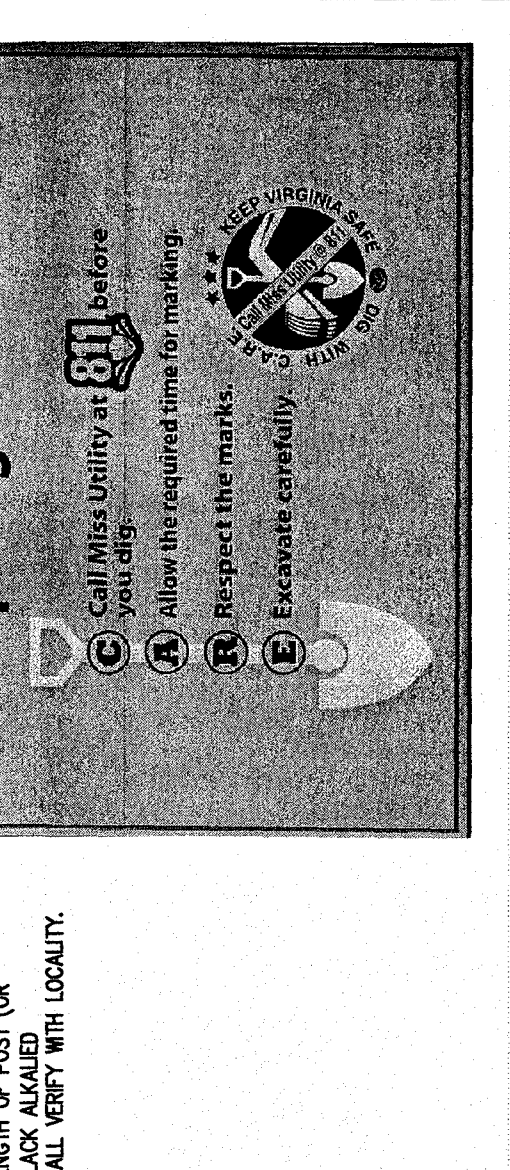


NO SCALE

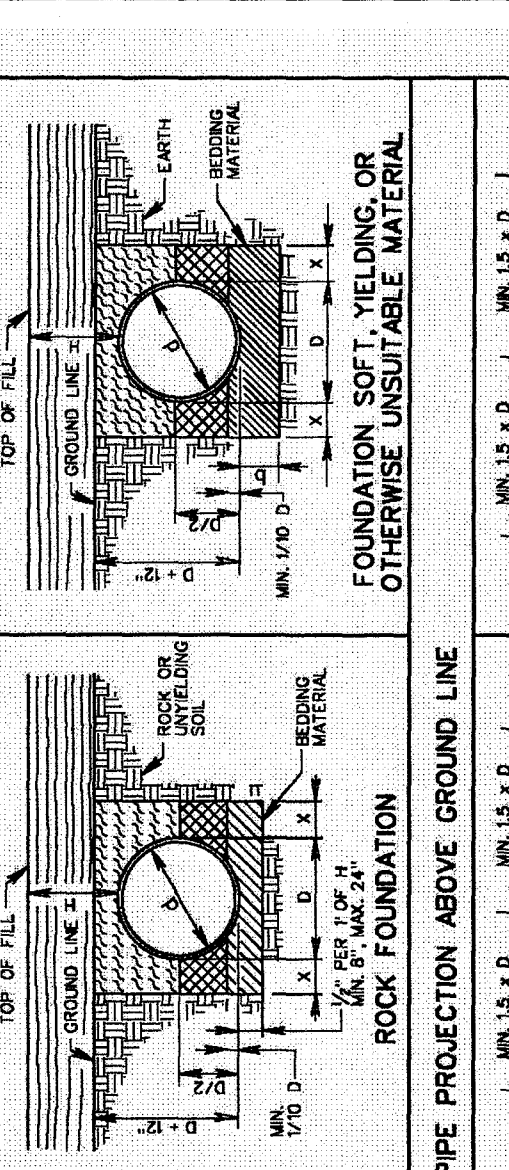






METHOD OF TREATMENT
FOR STREET INTERSECTIONS AND COMMERCIAL ENTRANCES
NO SCALE

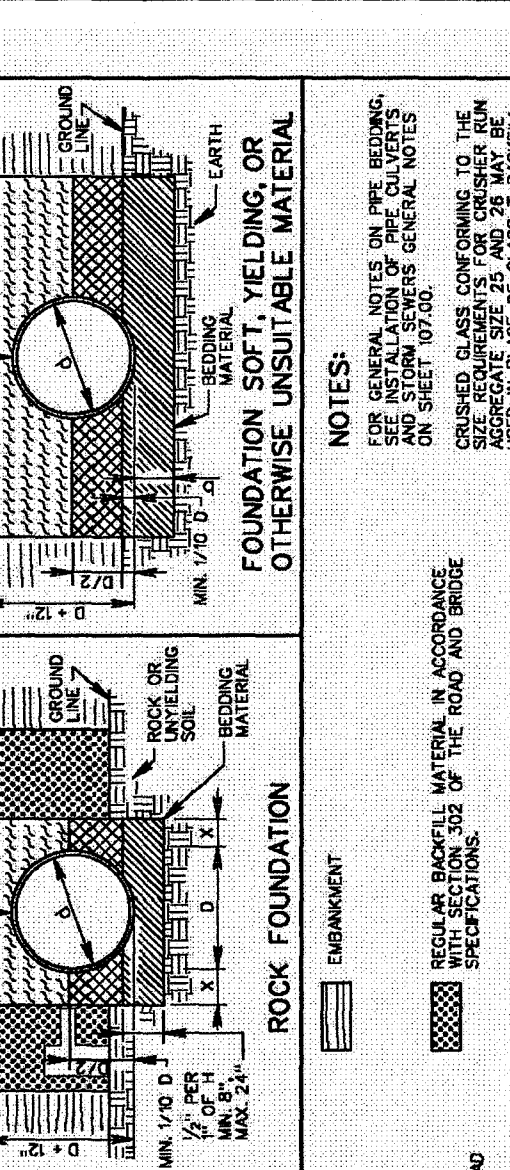

CURB TAPER
NO SCALE

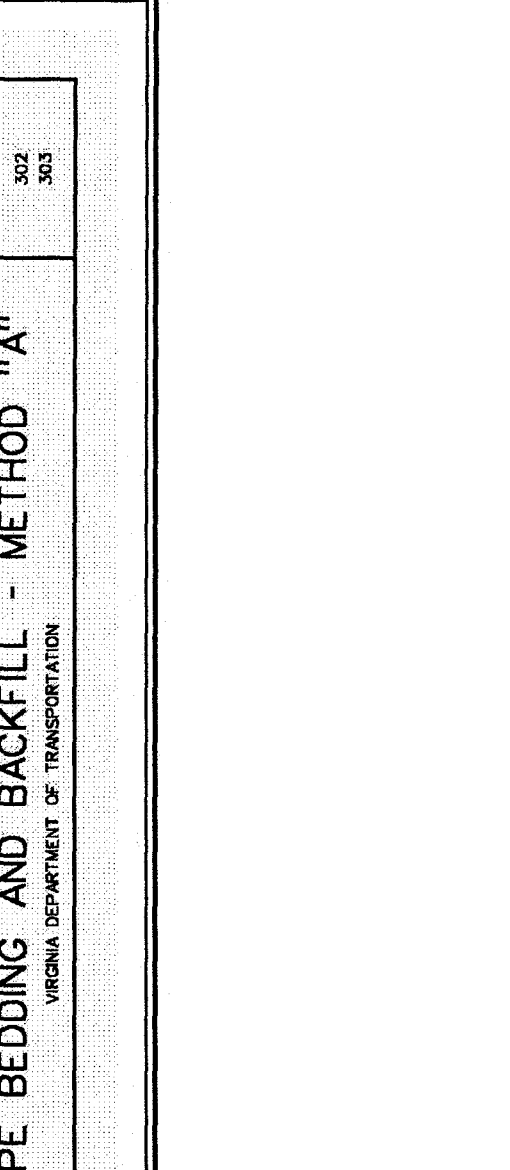

RETAINING WALL WITH HAND RAIL
NO SCALE

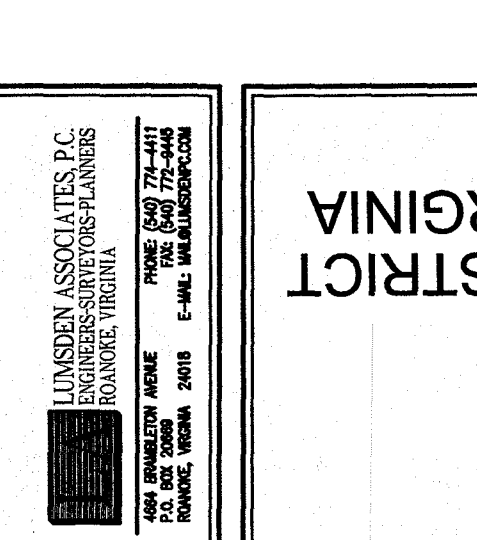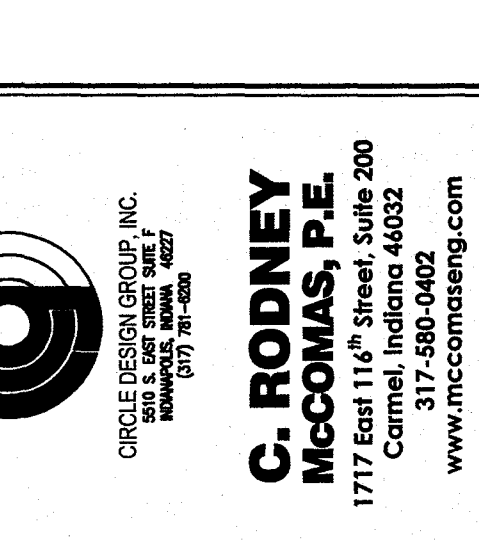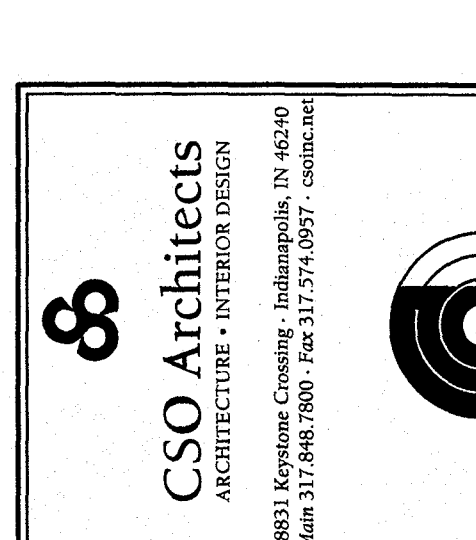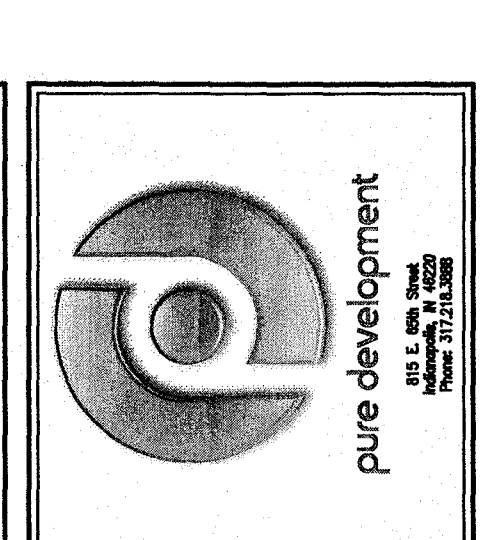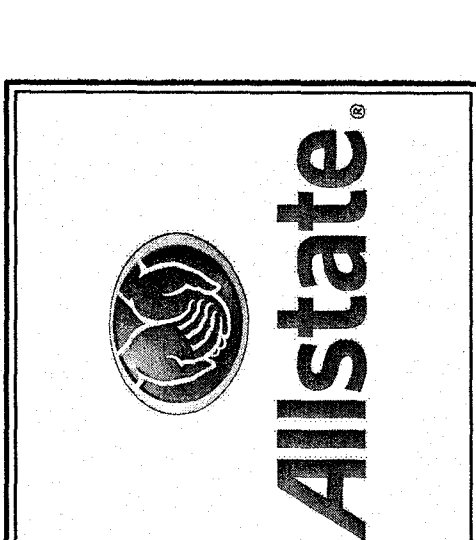


PROJECT: COUNTY OF ROANOKE, VIRGINIA
ALLSTATE


REVISIONS:
BRIDGING DOCUMENTS - JULY 14, 2014
2ND SUBMITTAL - OCTOBER 14, 2014

DATE: 10/14/2014

NOTES AND DETAILS

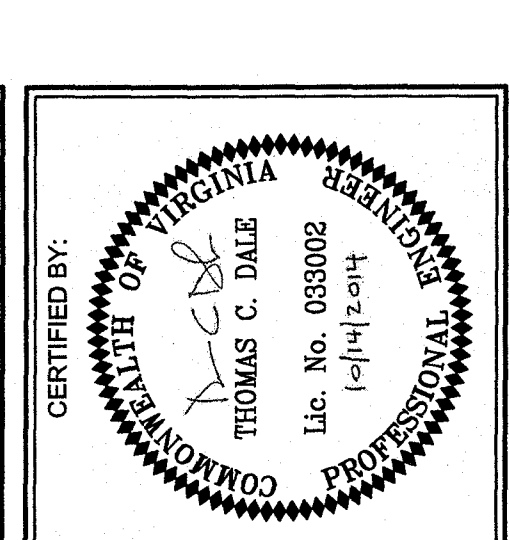

DRAWING NUMBER: C101
PROJECT NUMBER: 14020
LAPC #0114-120