

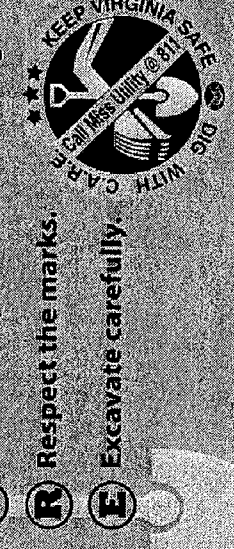
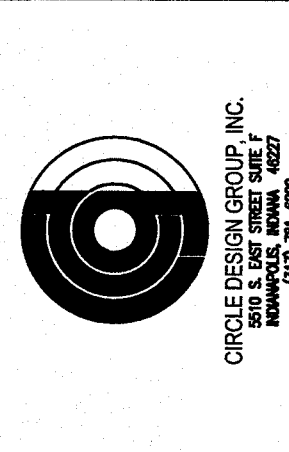
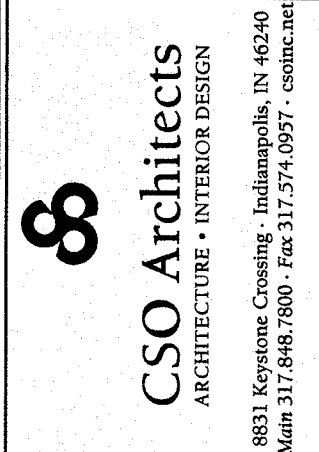
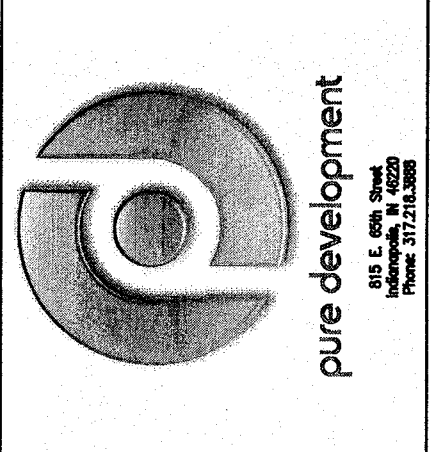


Dig With CARE
Keep Virginia Safe!

Call Miss Utility at 811 before you dig.
Allow the required time for marking.
Respect the marks.
Excavate carefully.

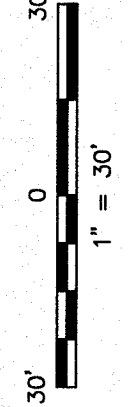

POINT NUMBER	EXISTING JUNCTIONAL WATERS LOCATION	NORTHING	EASTING

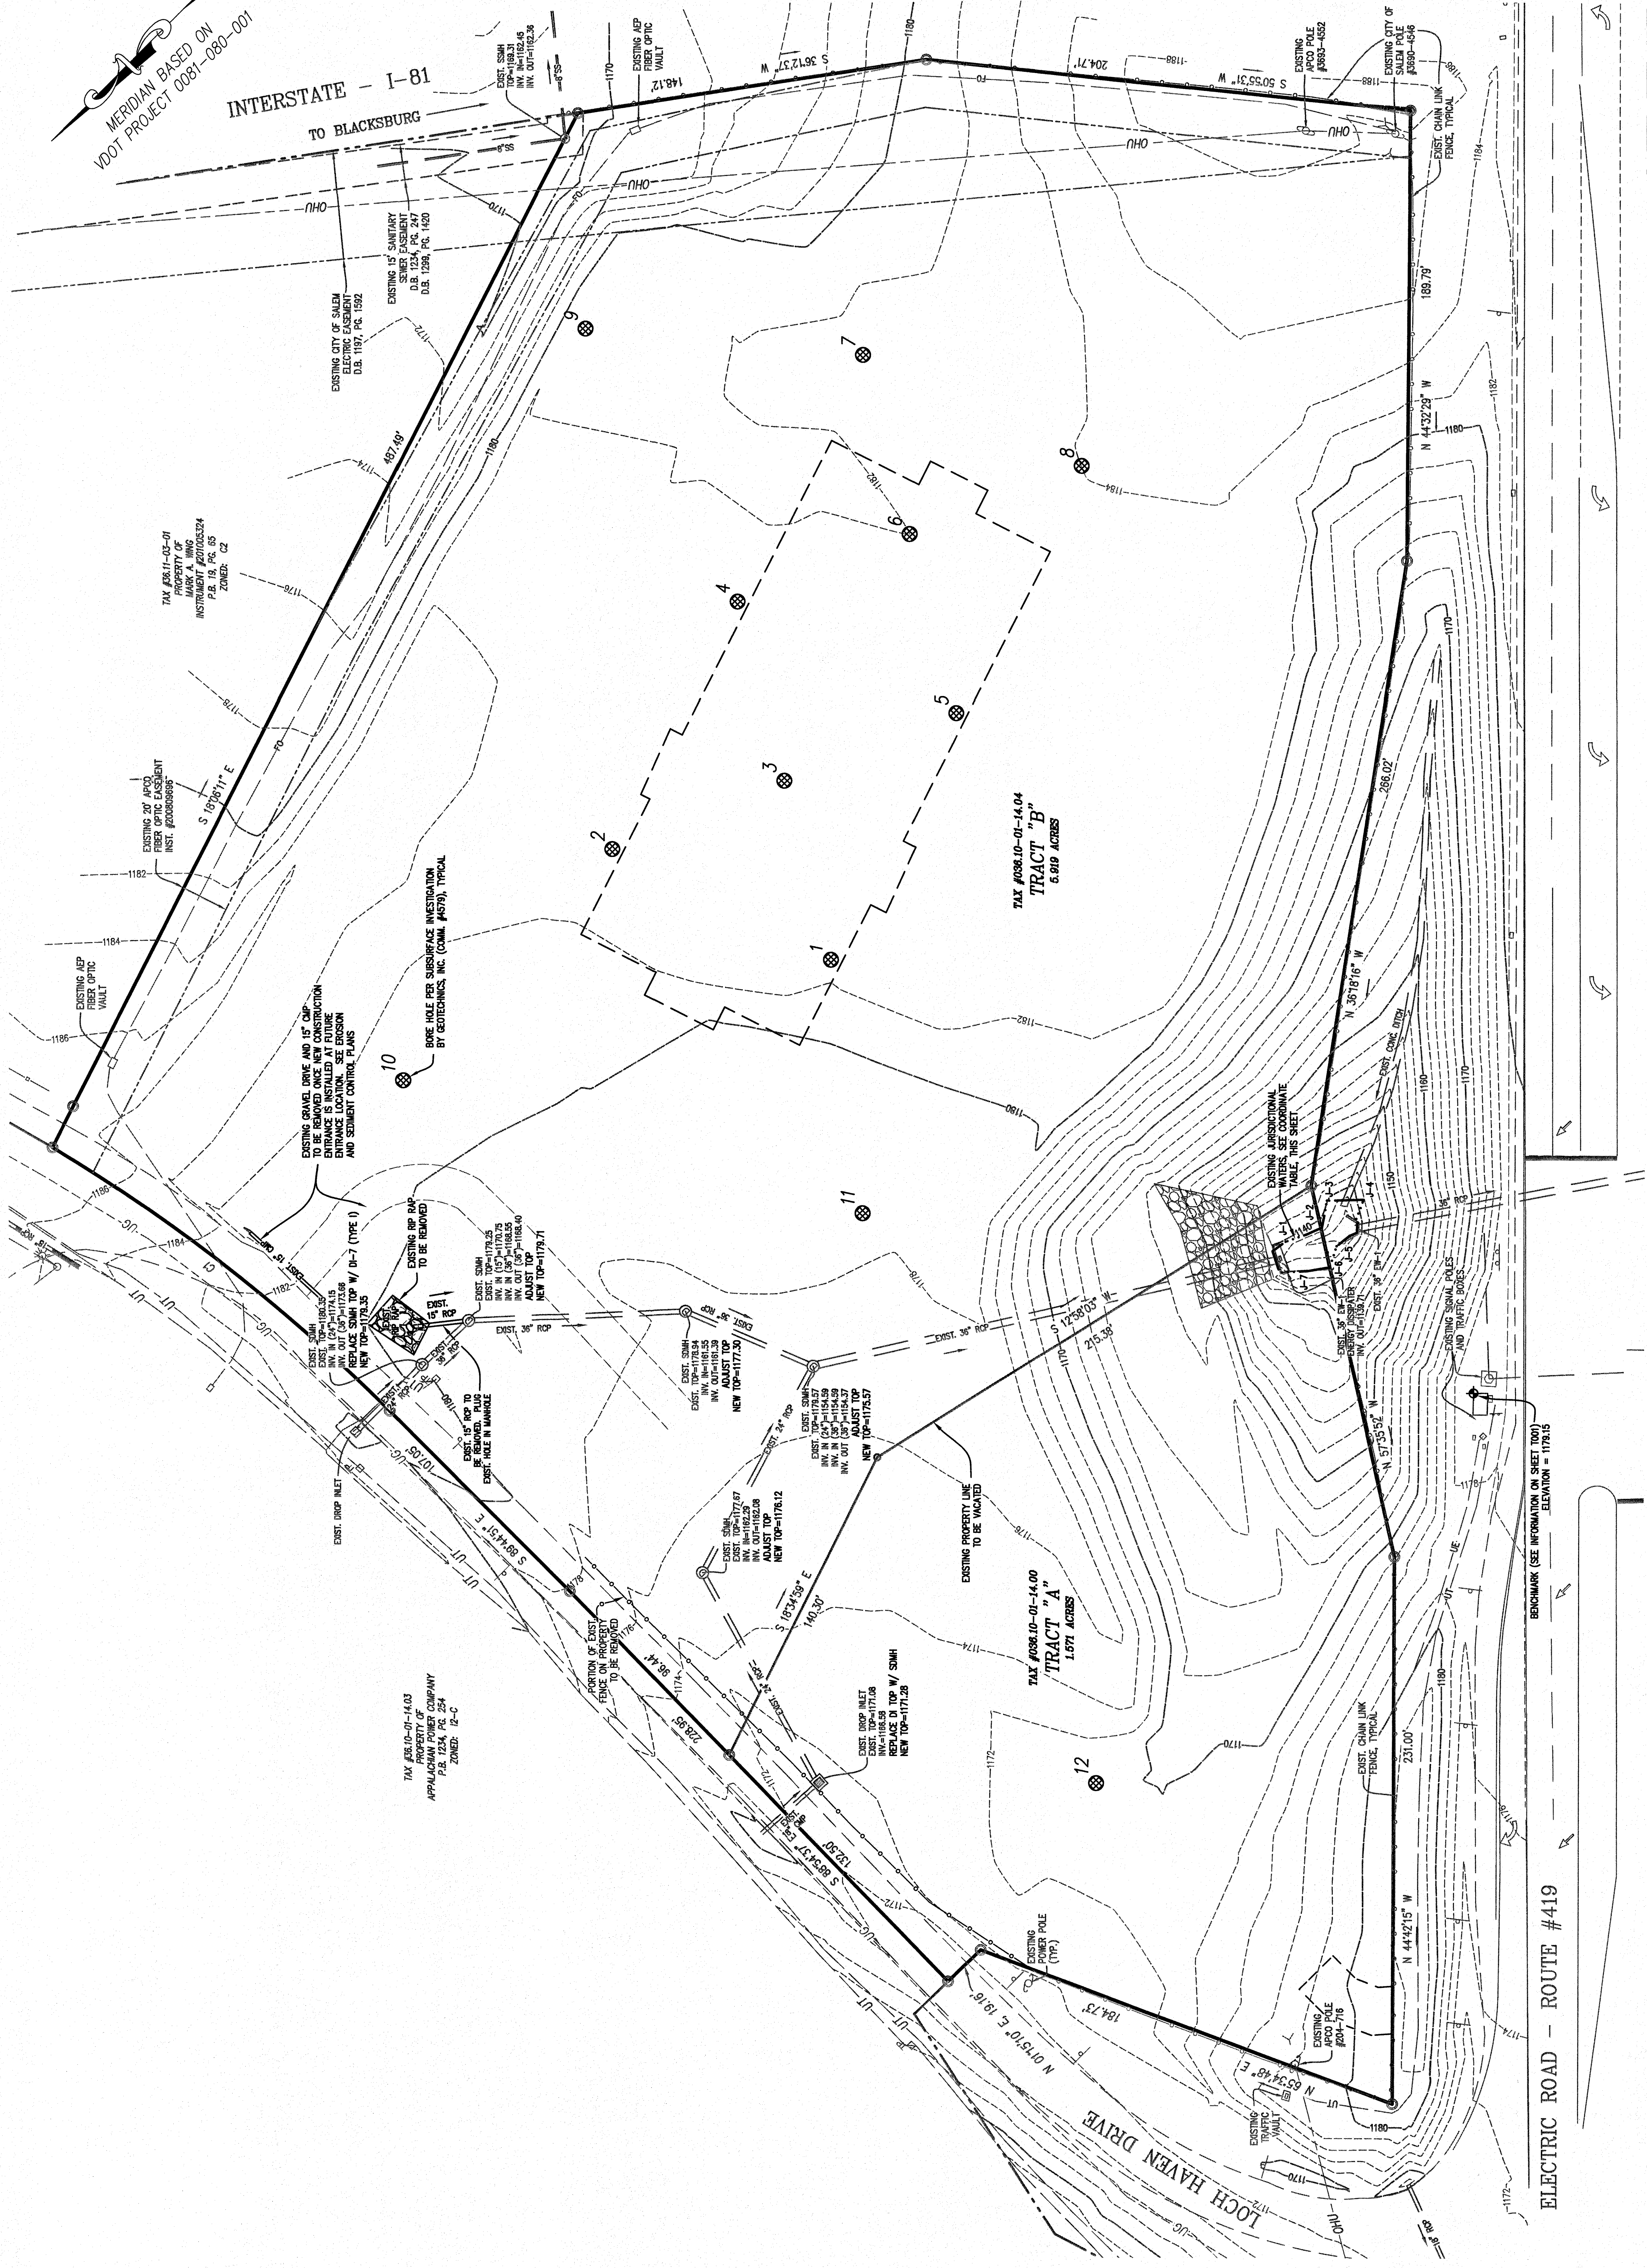



ALLSTATE
COUNTY OF ROANOKE, VIRGINIA
PROJECT:

SCOPE DRAWINGS
These drawings are prepared for the purpose of showing the location and extent of the proposed project. They are not to be used for construction purposes without the approval of the engineer of record.

REVISIONS:
BRIDGING DOCUMENTS - JULY 31, 2014
2nd SUBMITTAL - OCTOBER 14, 2014

ISSUE DATE | DRAWN BY | CHECKED BY

EXISTING CONDITIONS

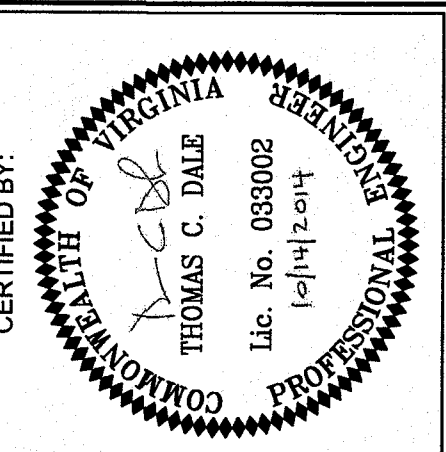

C102

14020
LAPC #2014-120