
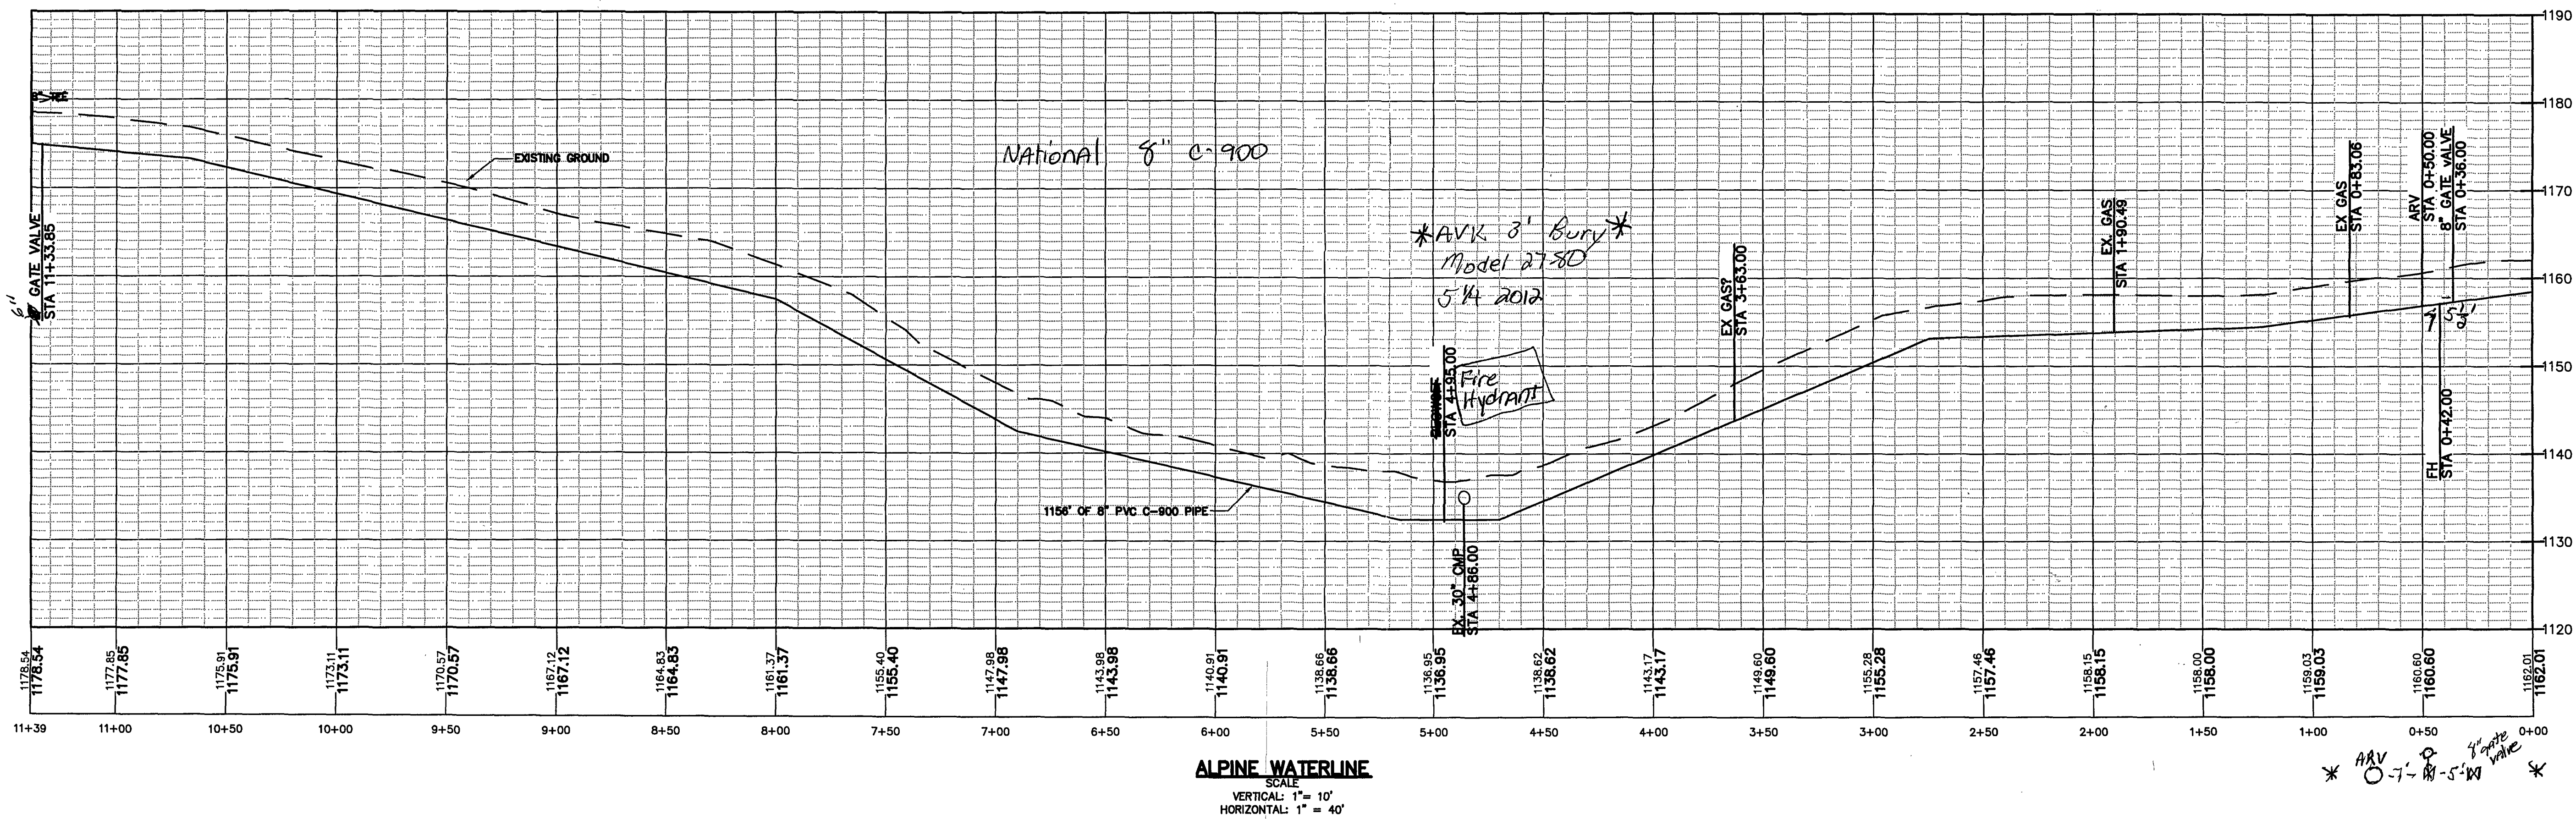


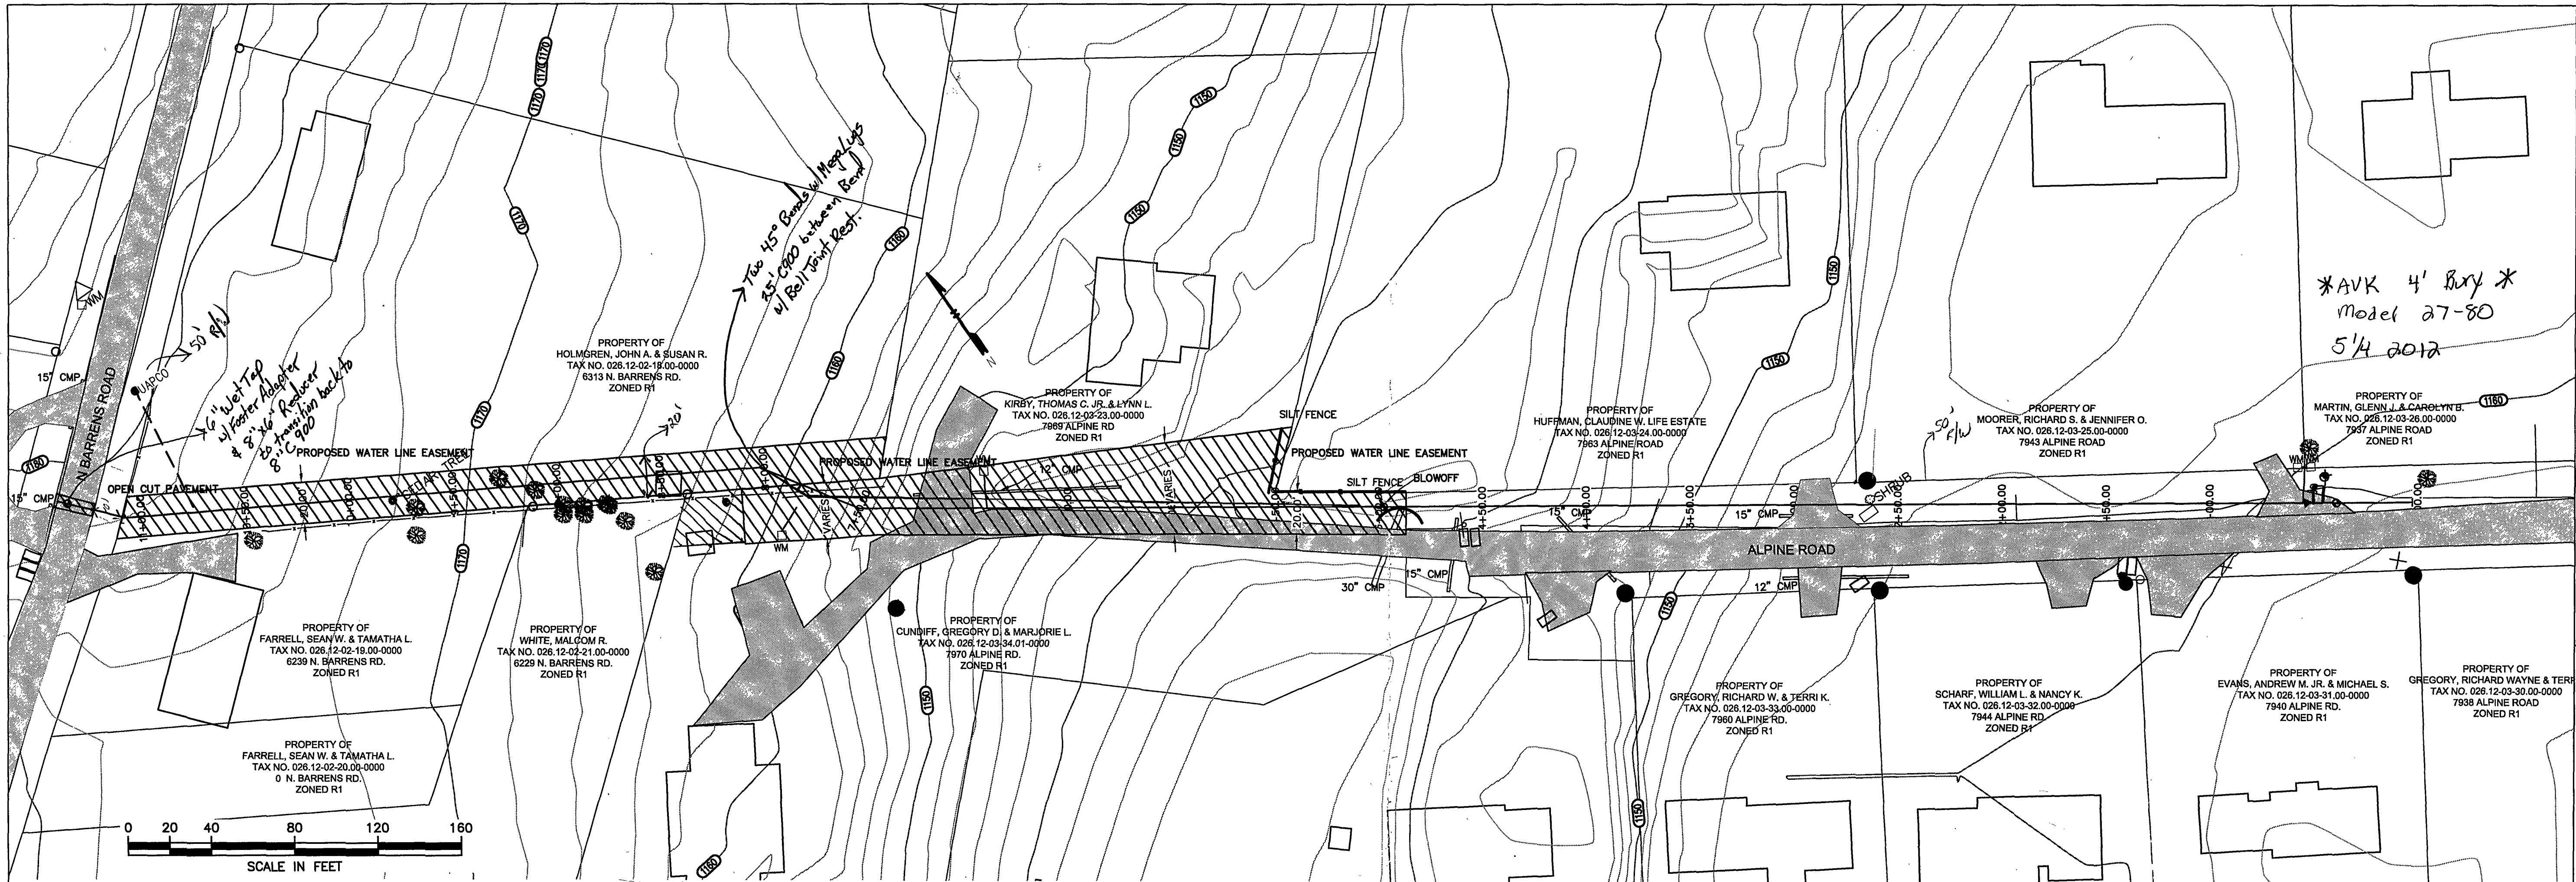

WESTERN VIRGINIA
WATER AUTHORITY

ENGINEERING SERVICES
601 S JEFFERSON ST, SUITE 300
ROANOKE, VA 24011
540-853-5641

COMMONWEALTH OF VIRGINIA
DAVID M. VOELSLING
Lic. No. 023274
Professional Engineer

ALPINE ROAD WATERLINE
EXTENSION
PLAN & PROFILE

Rev	Description	Date	By

Designed: DMV
Drawn: LBR
Checked: DMV
Approved: DMV
Date: 9/10/2012
Project: ALPINE

C02
Sheet 2 of 5