

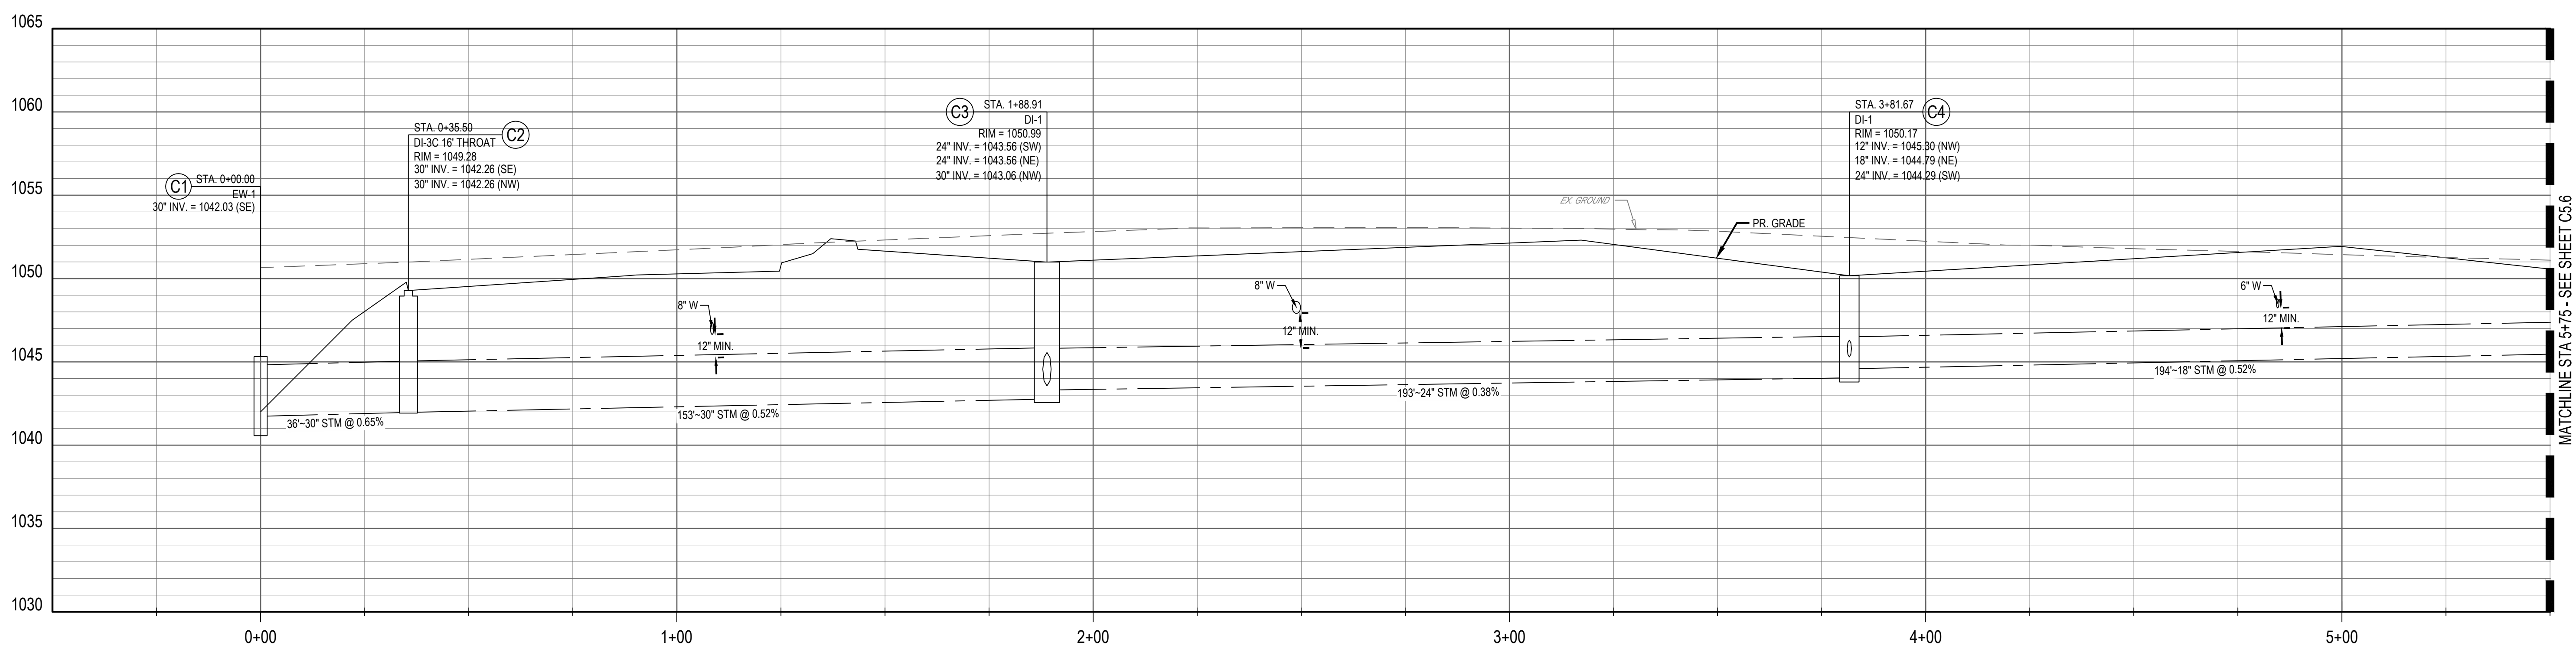
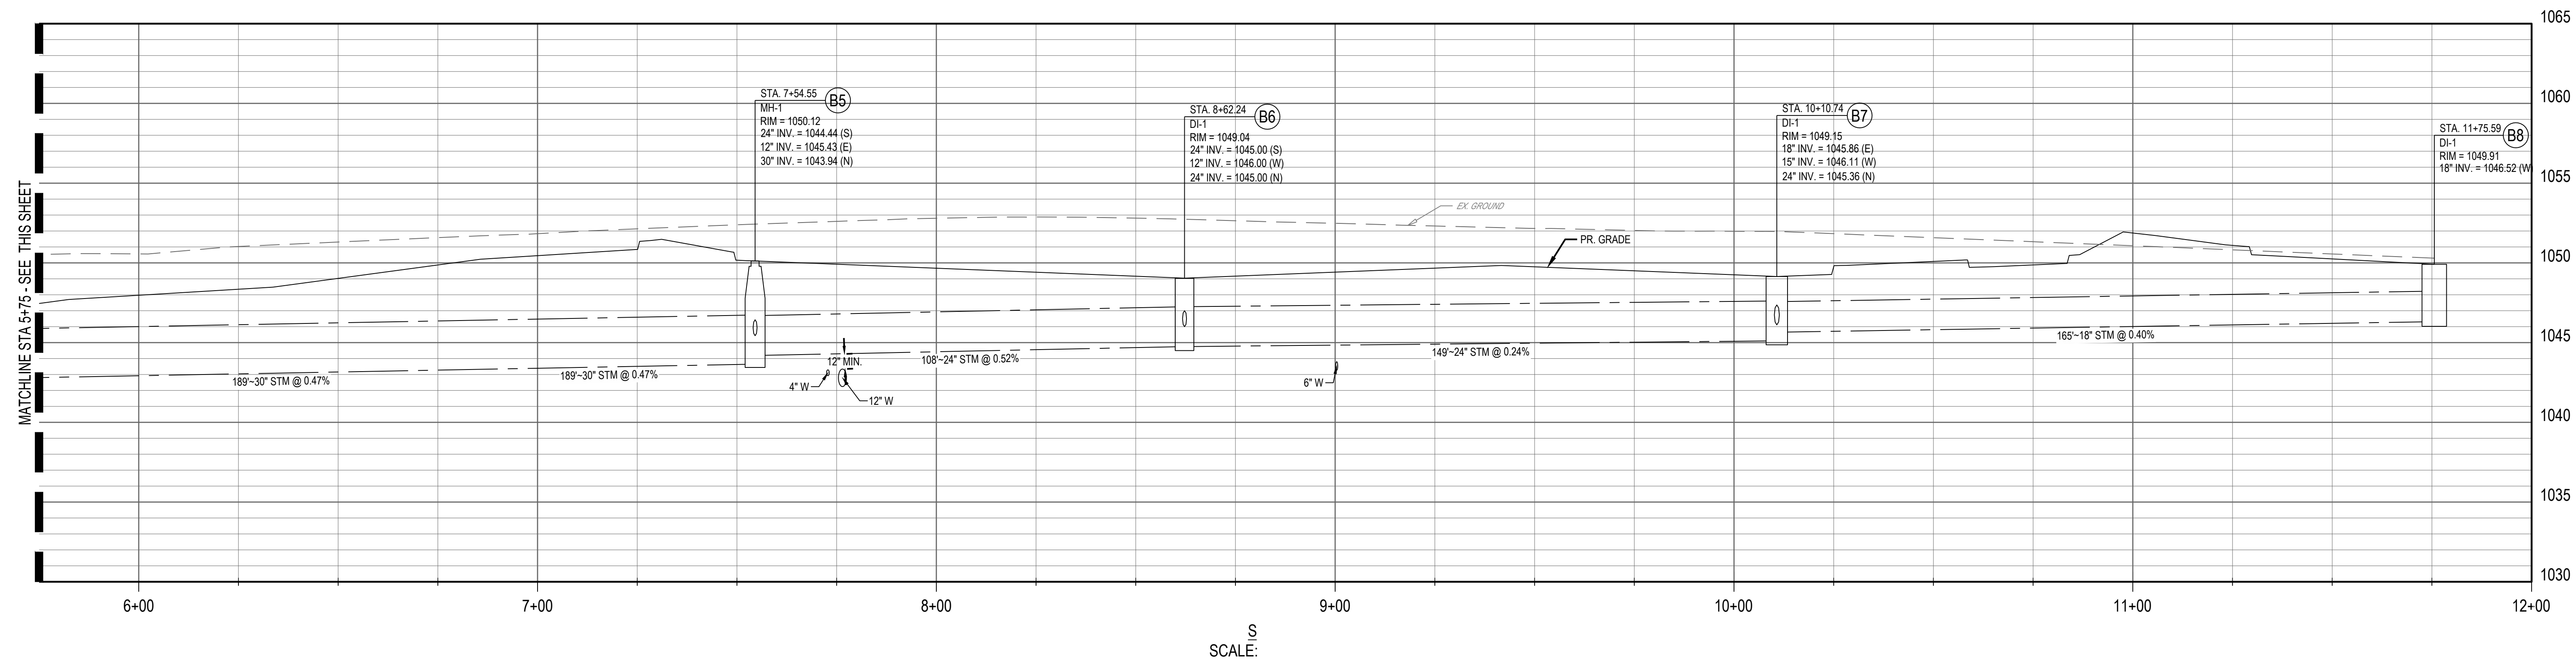


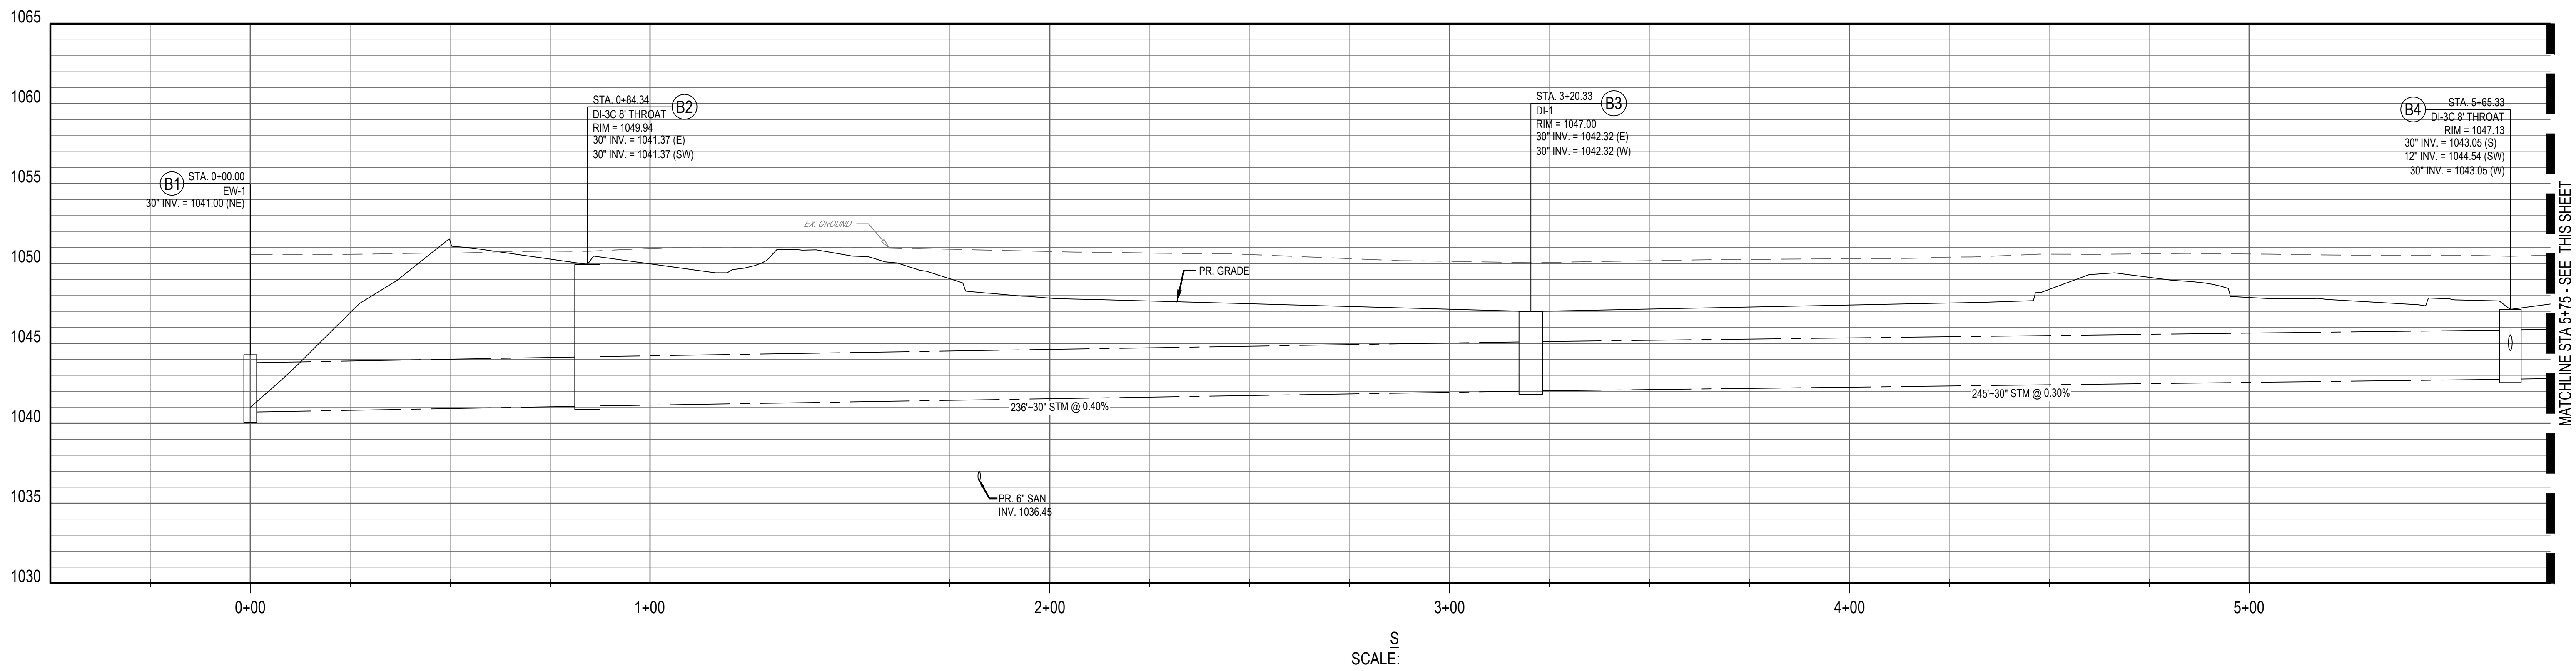

STORM C1 - C6 PROFILE
SCALE: 1" = 20' HORIZ.; 1" = 5' VERT.

City of Roanoke
Planning, Building, & Development
COMPREHENSIVE DEVELOPMENT PLAN
APPROVED
by Ken Richardson - 01/23/2024

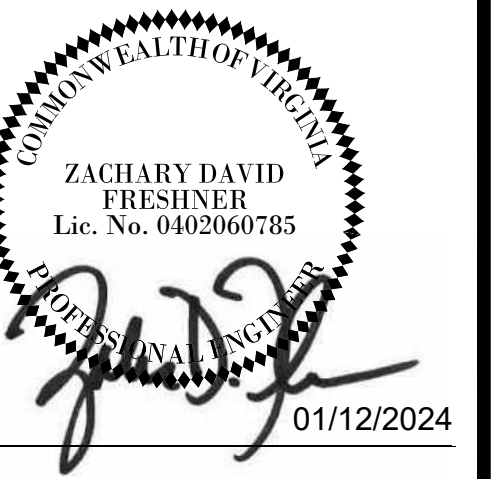

SCANNELL PROPERTIES

PROJECT TINKER
2002 BLUE HILLS DR NE
ROANOKE, VA 24012

Revisions / Submissions		
ID	Description	Date
0	PERMIT SET	10.05.2023
1	CITY COMMENTS	11.10.2023
2	CITY COMMENTS	12.08.2023
3	CITY COMMENTS	12.22.2023
4	CITY COMMENTS	01.12.2024

Project Number: 762822
Scale: AS SHOWN
Drawn By: CTM
Checked By: CSC
Date: 10/05/2023
Issue: PERMIT SET

Drawing Title:
**STORM SEWER
PROFILES**

C5.5