


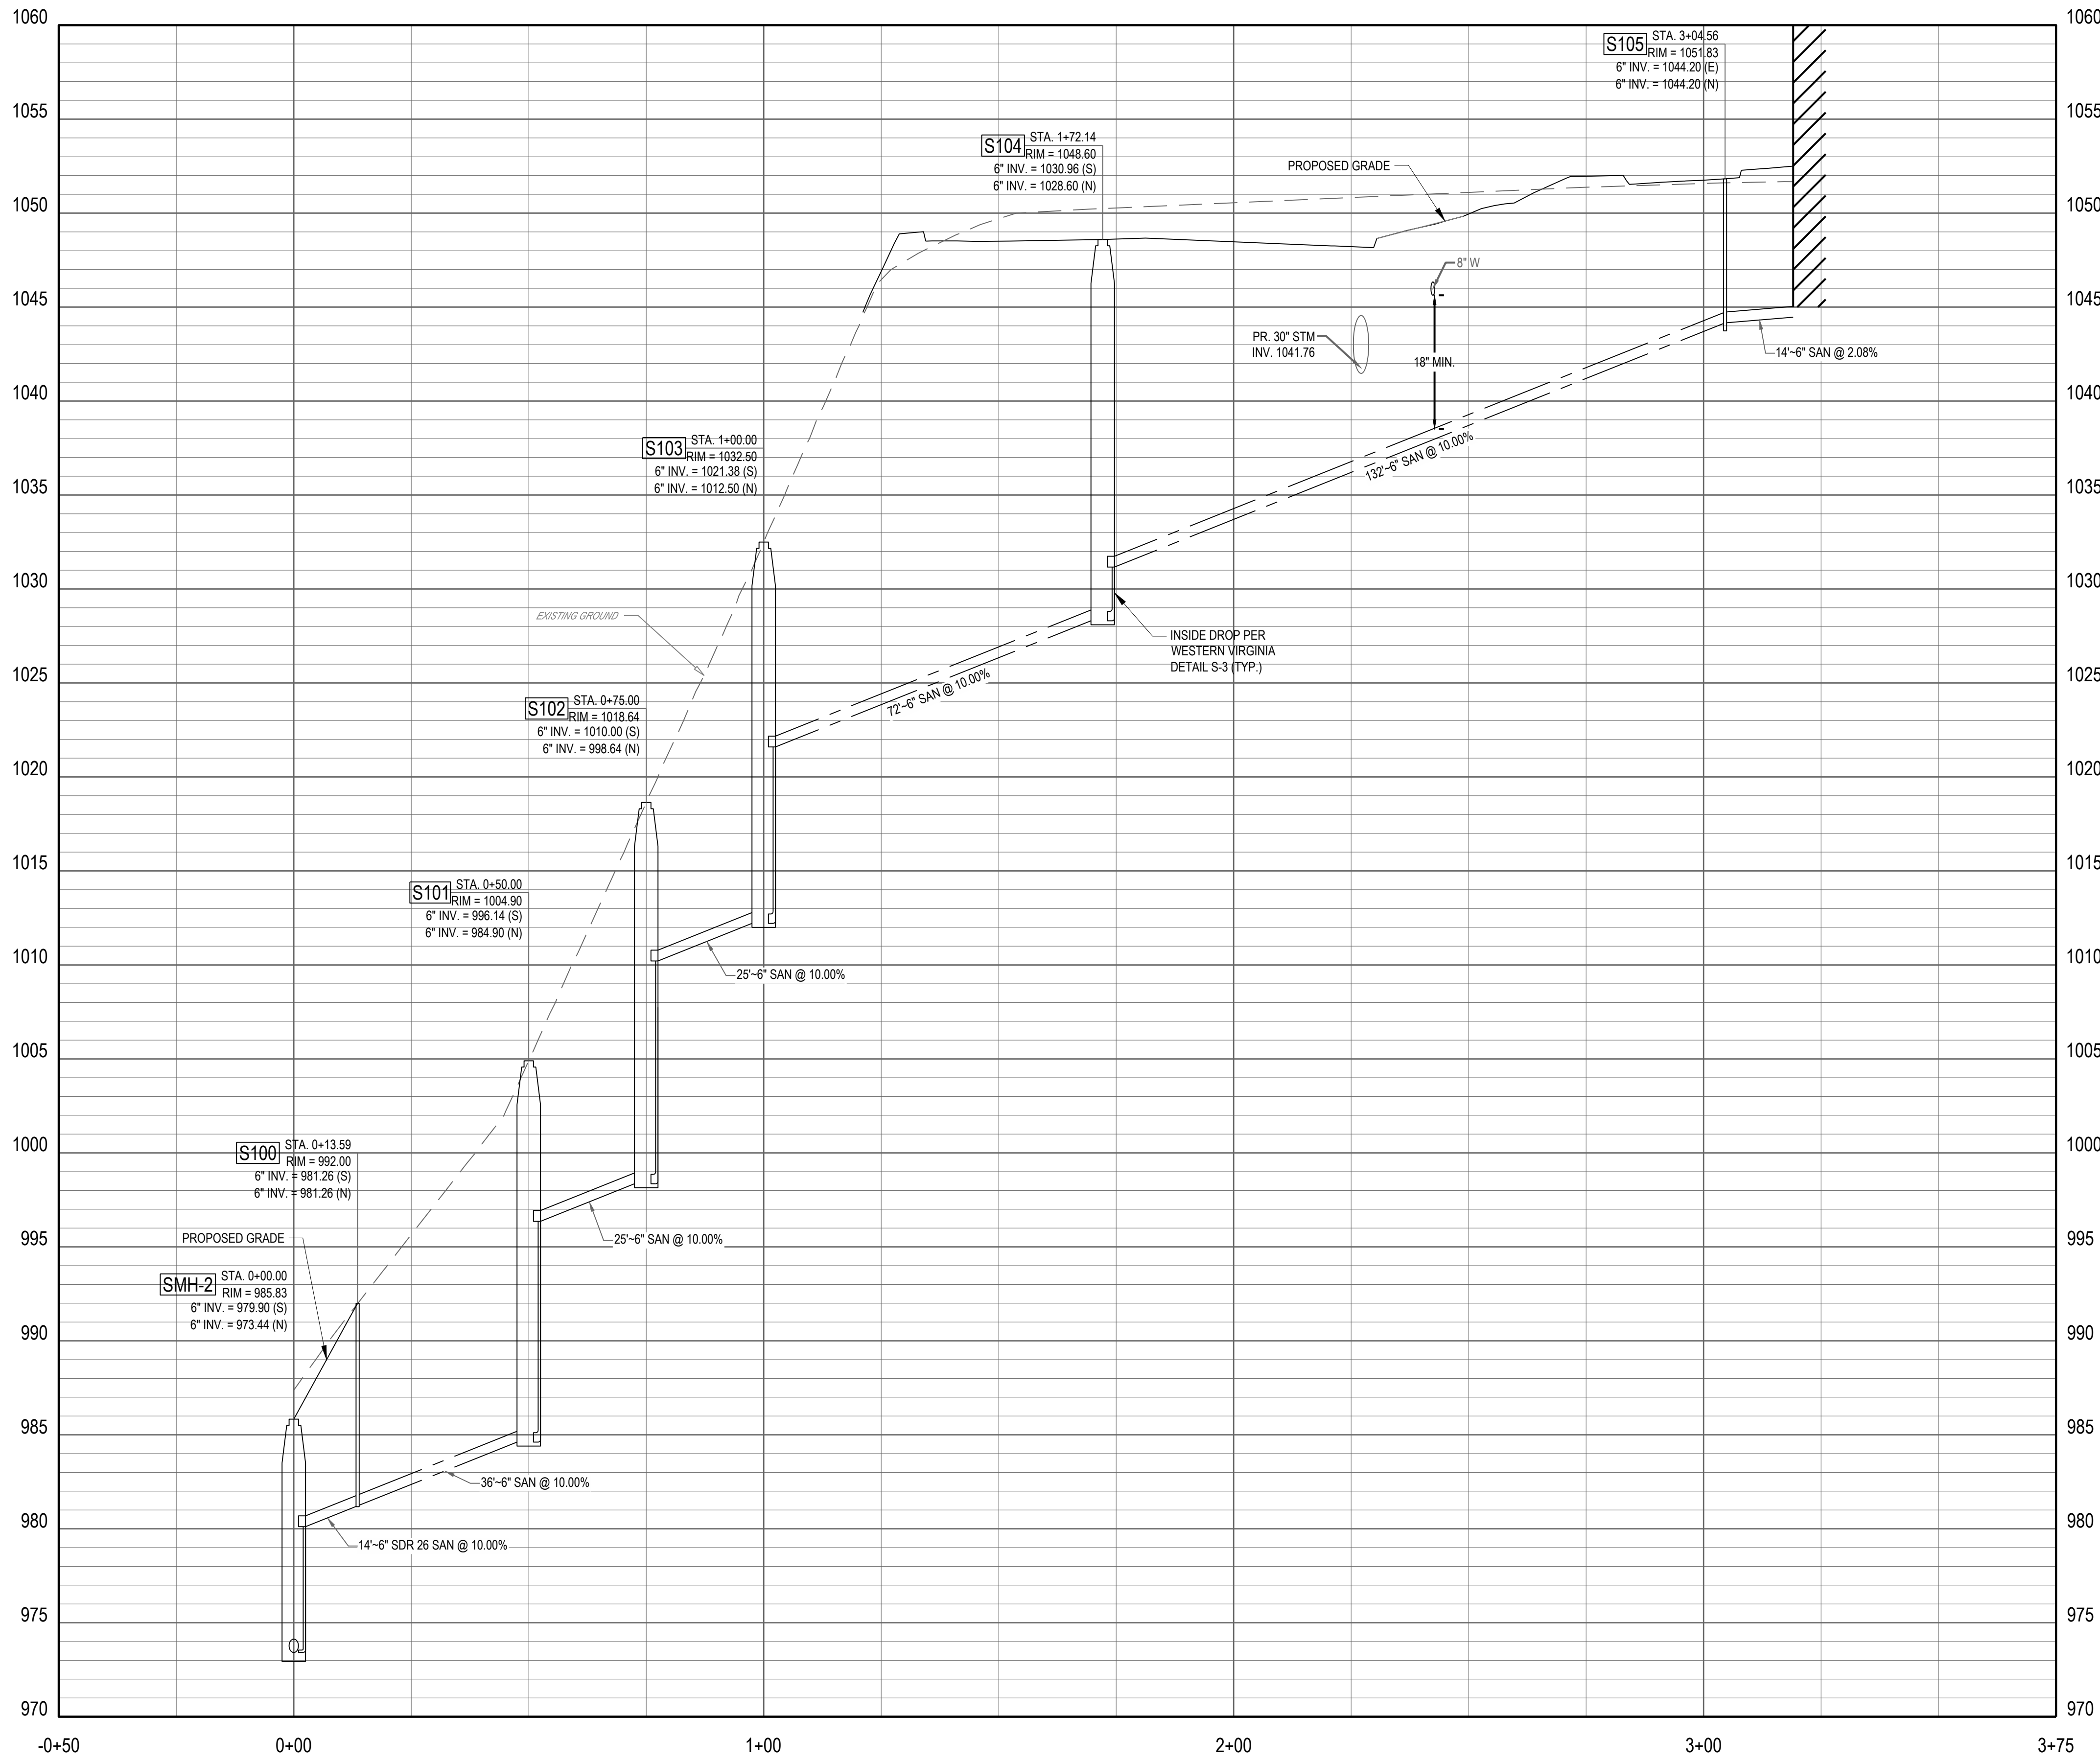

SANITARY PROFILE
SCALE: 1" = 20' HORIZ.; 1" = 5' VERT.




FORTY-EIGHT (48) HOURS
BEFORE DIGGING IS TO
COMMENCE, THE CONTRACTORS
SHALL NOTIFY THE FOLLOWING
AGENCIES: VIRGINIA UTILITIES
PROTECTION SERVICE AT 811 OR
800-452-7801 AND ALL OTHER
AGENCIES WHICH MIGHT HAVE
UNDERGROUND UTILITIES
INVOLVING THIS PROJECT AND
ARE NONMEMBERS OF STATE
UTILITIES PROTECTION SERVICE

City of Roanoke
Planning, Building, & Development
COMPREHENSIVE DEVELOPMENT PLAN
APPROVED
by Ken Richardson 01/23/2024

Project Number: 762822
Scale: AS SHOWN
Drawn By: CTM
Checked By: CSG
Date: 10/05/2023
Issue: PERMIT SET


Drawing Title:
**SANITARY SEWER
PROFILE**

C7.3

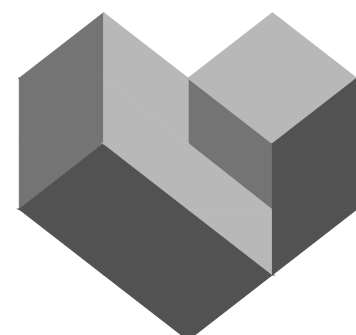

WWW.CESOINC.COM

2800 Corporate Exchange Dr., Suite 400
Columbiana, OH 43011
Phone: 614.794.7000 Fax: 603.208.4035

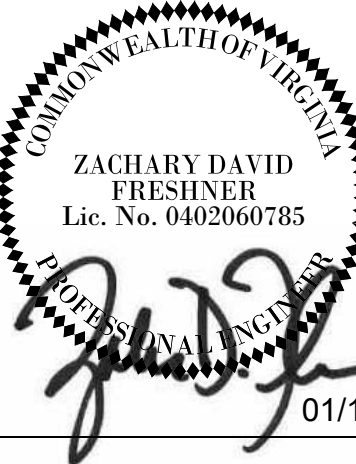

SCANNELL PROPERTIES

PROJECT TINKER

2002 BLUE HILLS DR NE
ROANOKE, VA 24012