
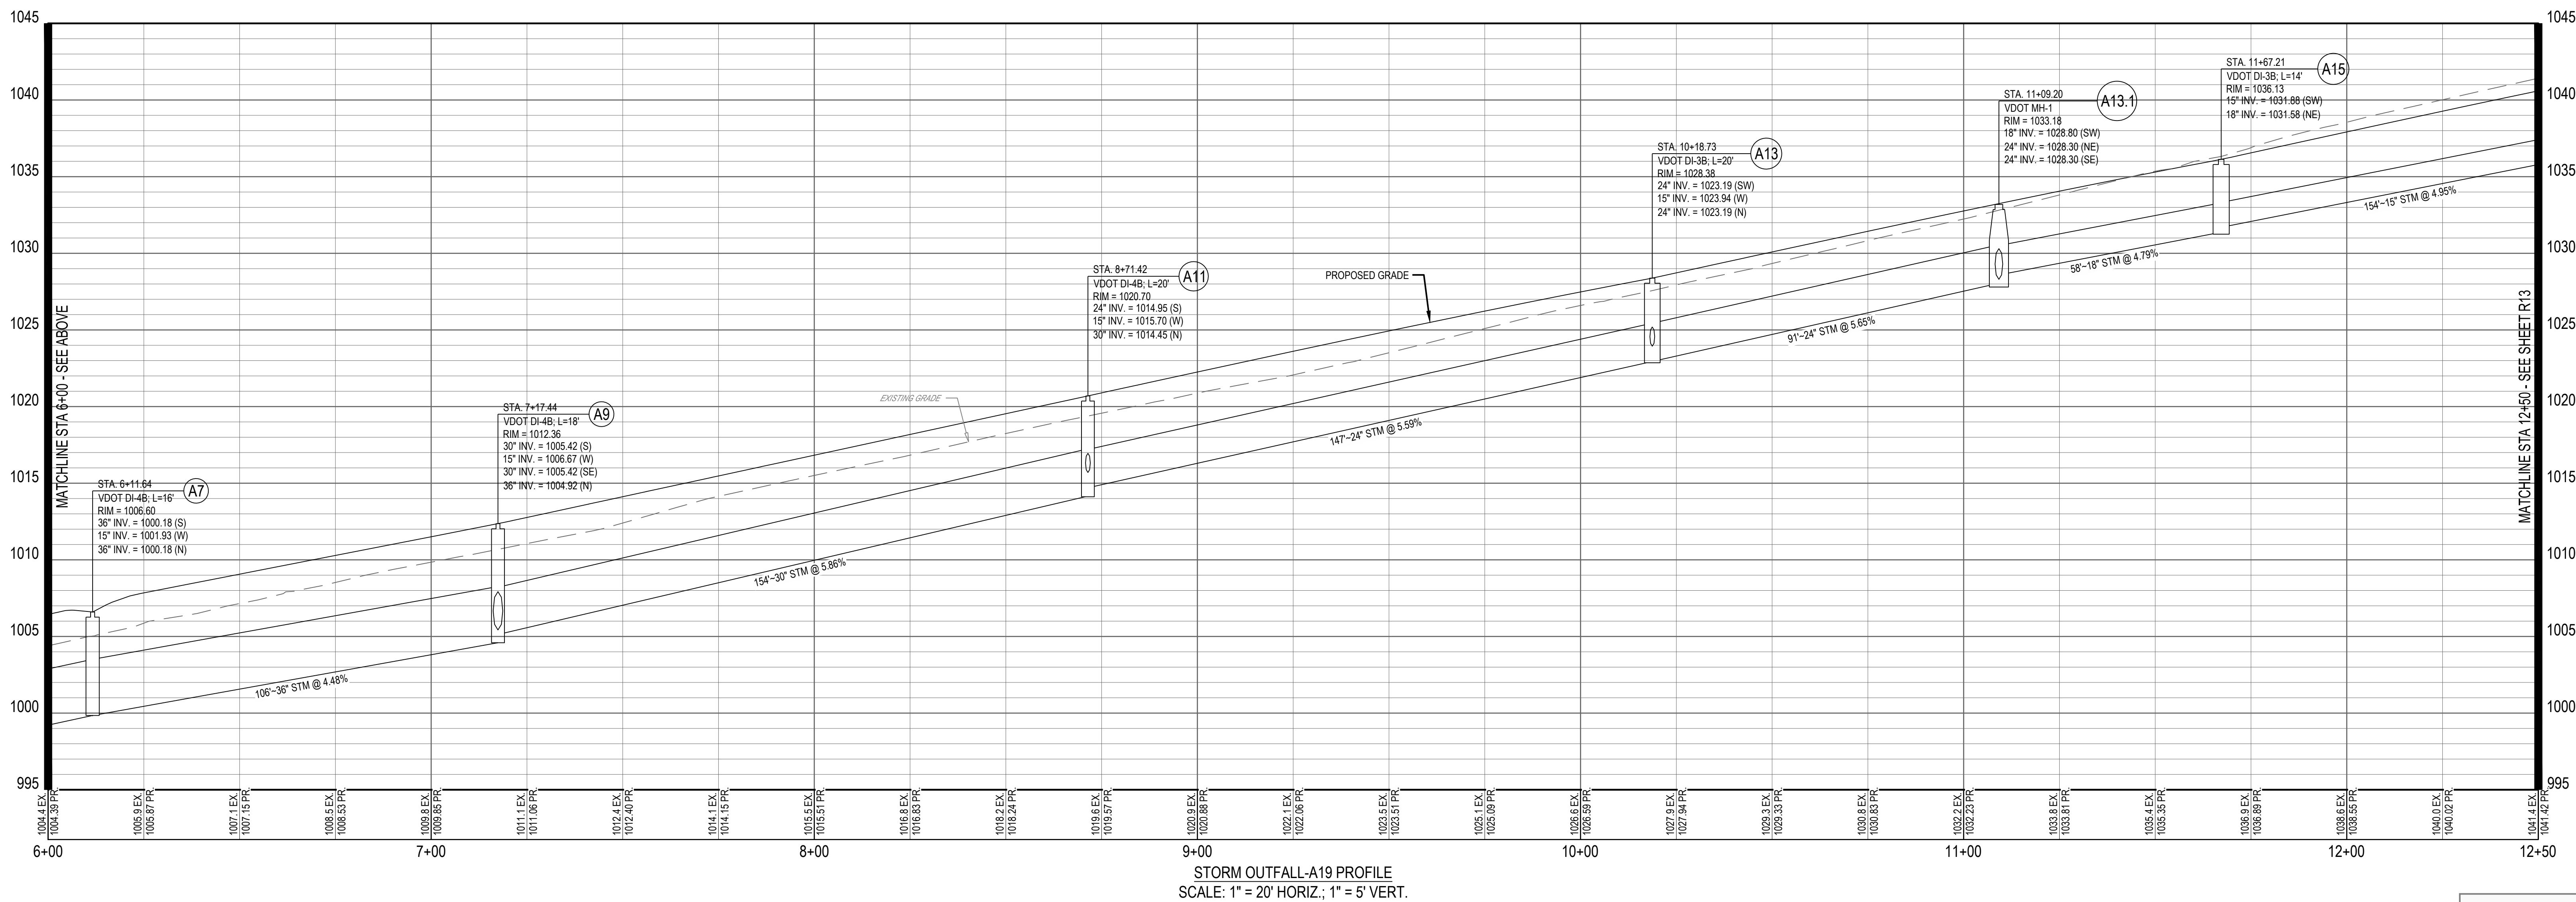


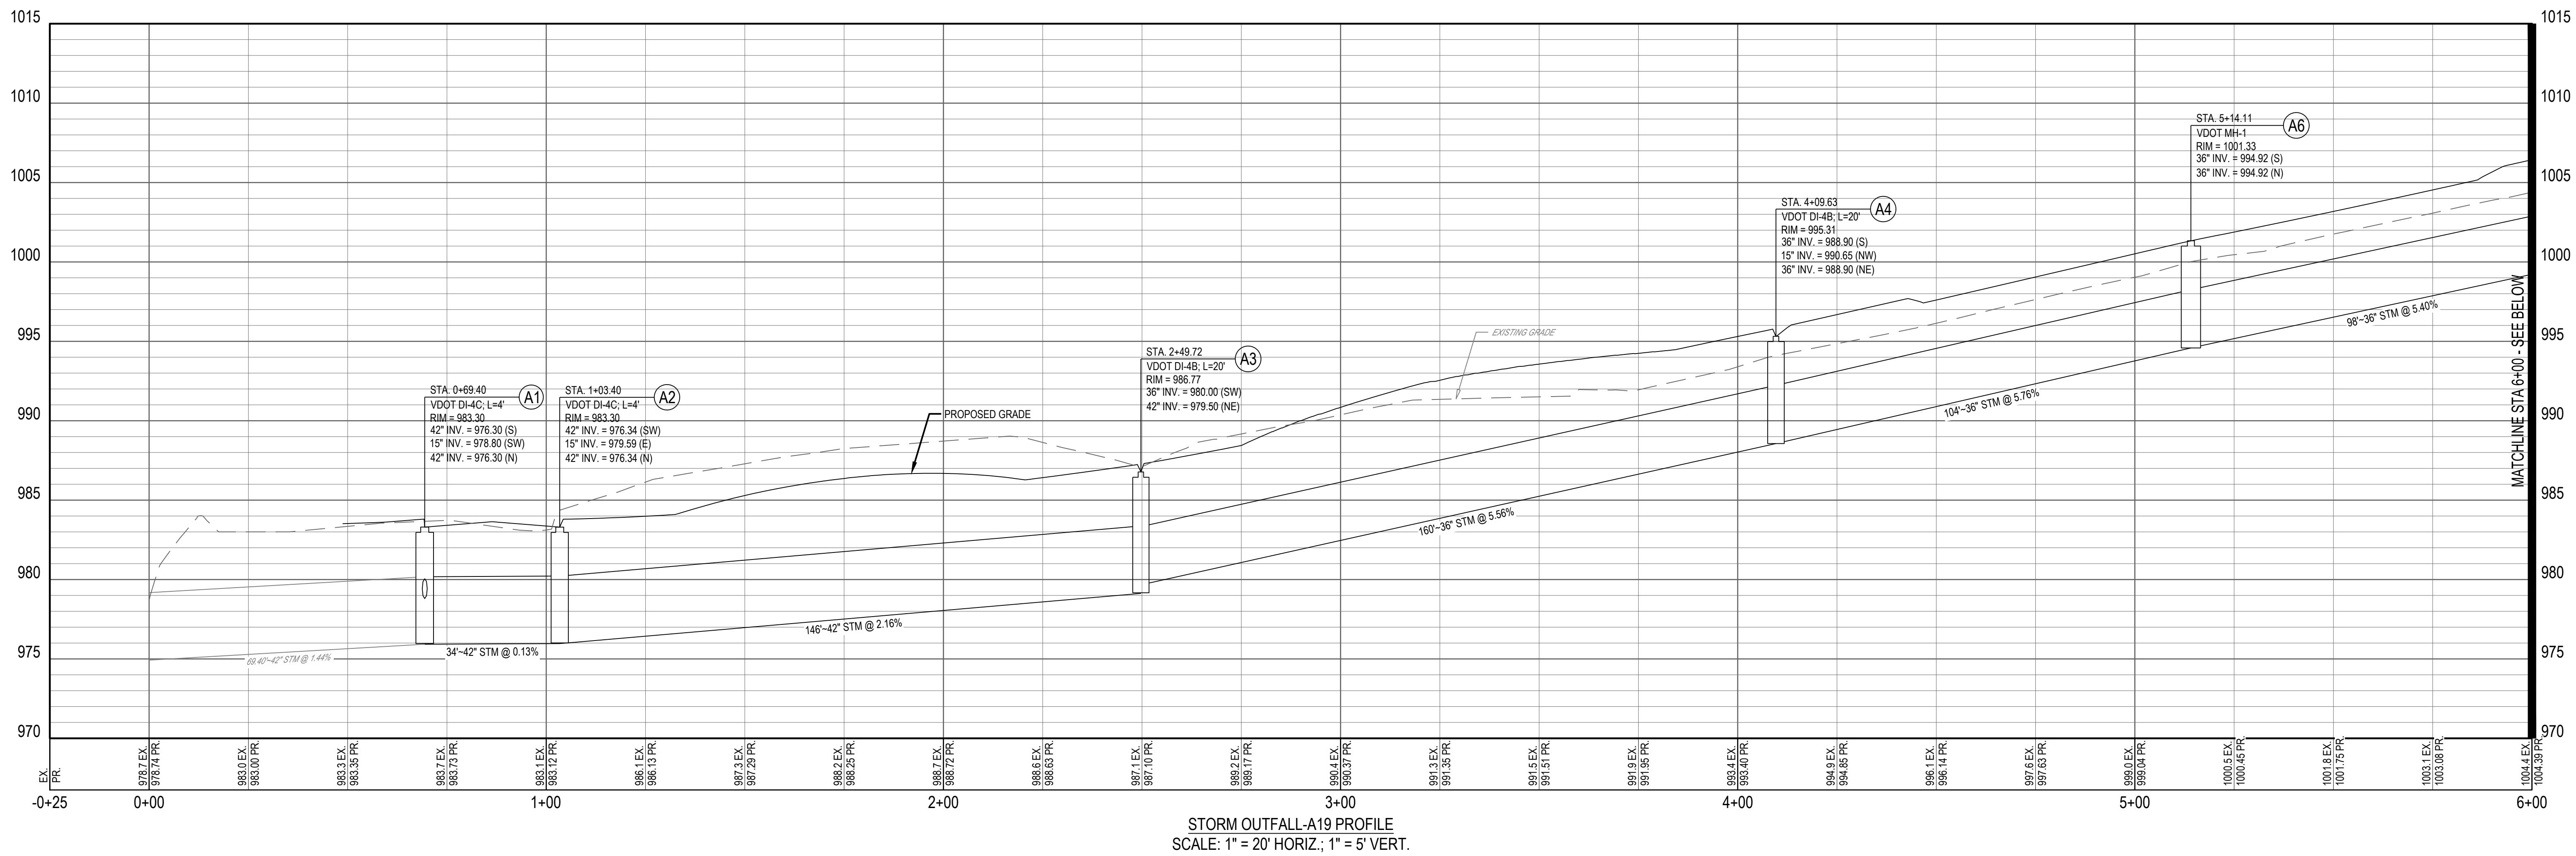


City of Roanoke
Planning, Building, & Development
COMPREHENSIVE DEVELOPMENT PLAN
APPROVED
by Ken Richardson 01/23/2024

Project Number: 762822
Scale: AS SHOWN
Drawn By: CTM
Checked By: CSG
Date: 10/05/2023
Issue: PERMIT SET

Drawing Title:
**STORM SEWER
PROFILES**

R12

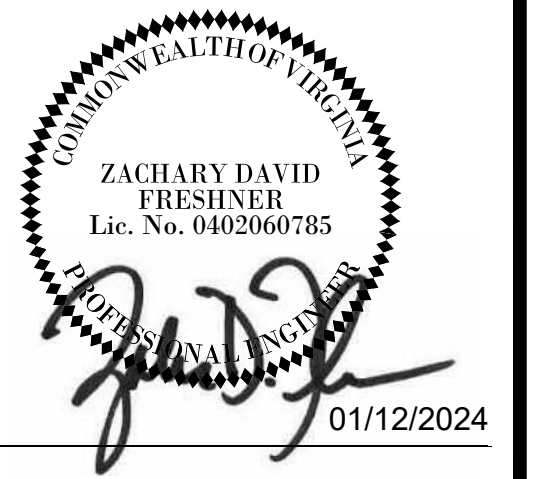

SCANNELL PROPERTIES
**PROJECT TINKER -
BLUE HILLS
DRIVE EXTENSION**
2002 BLUE HILLS DR NE
ROANOKE, VA 24012

Revisions / Submissions		
ID	Description	Date
0	CONSTRUCTION SET	01.12.2024