

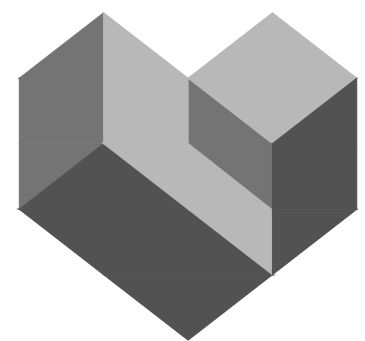
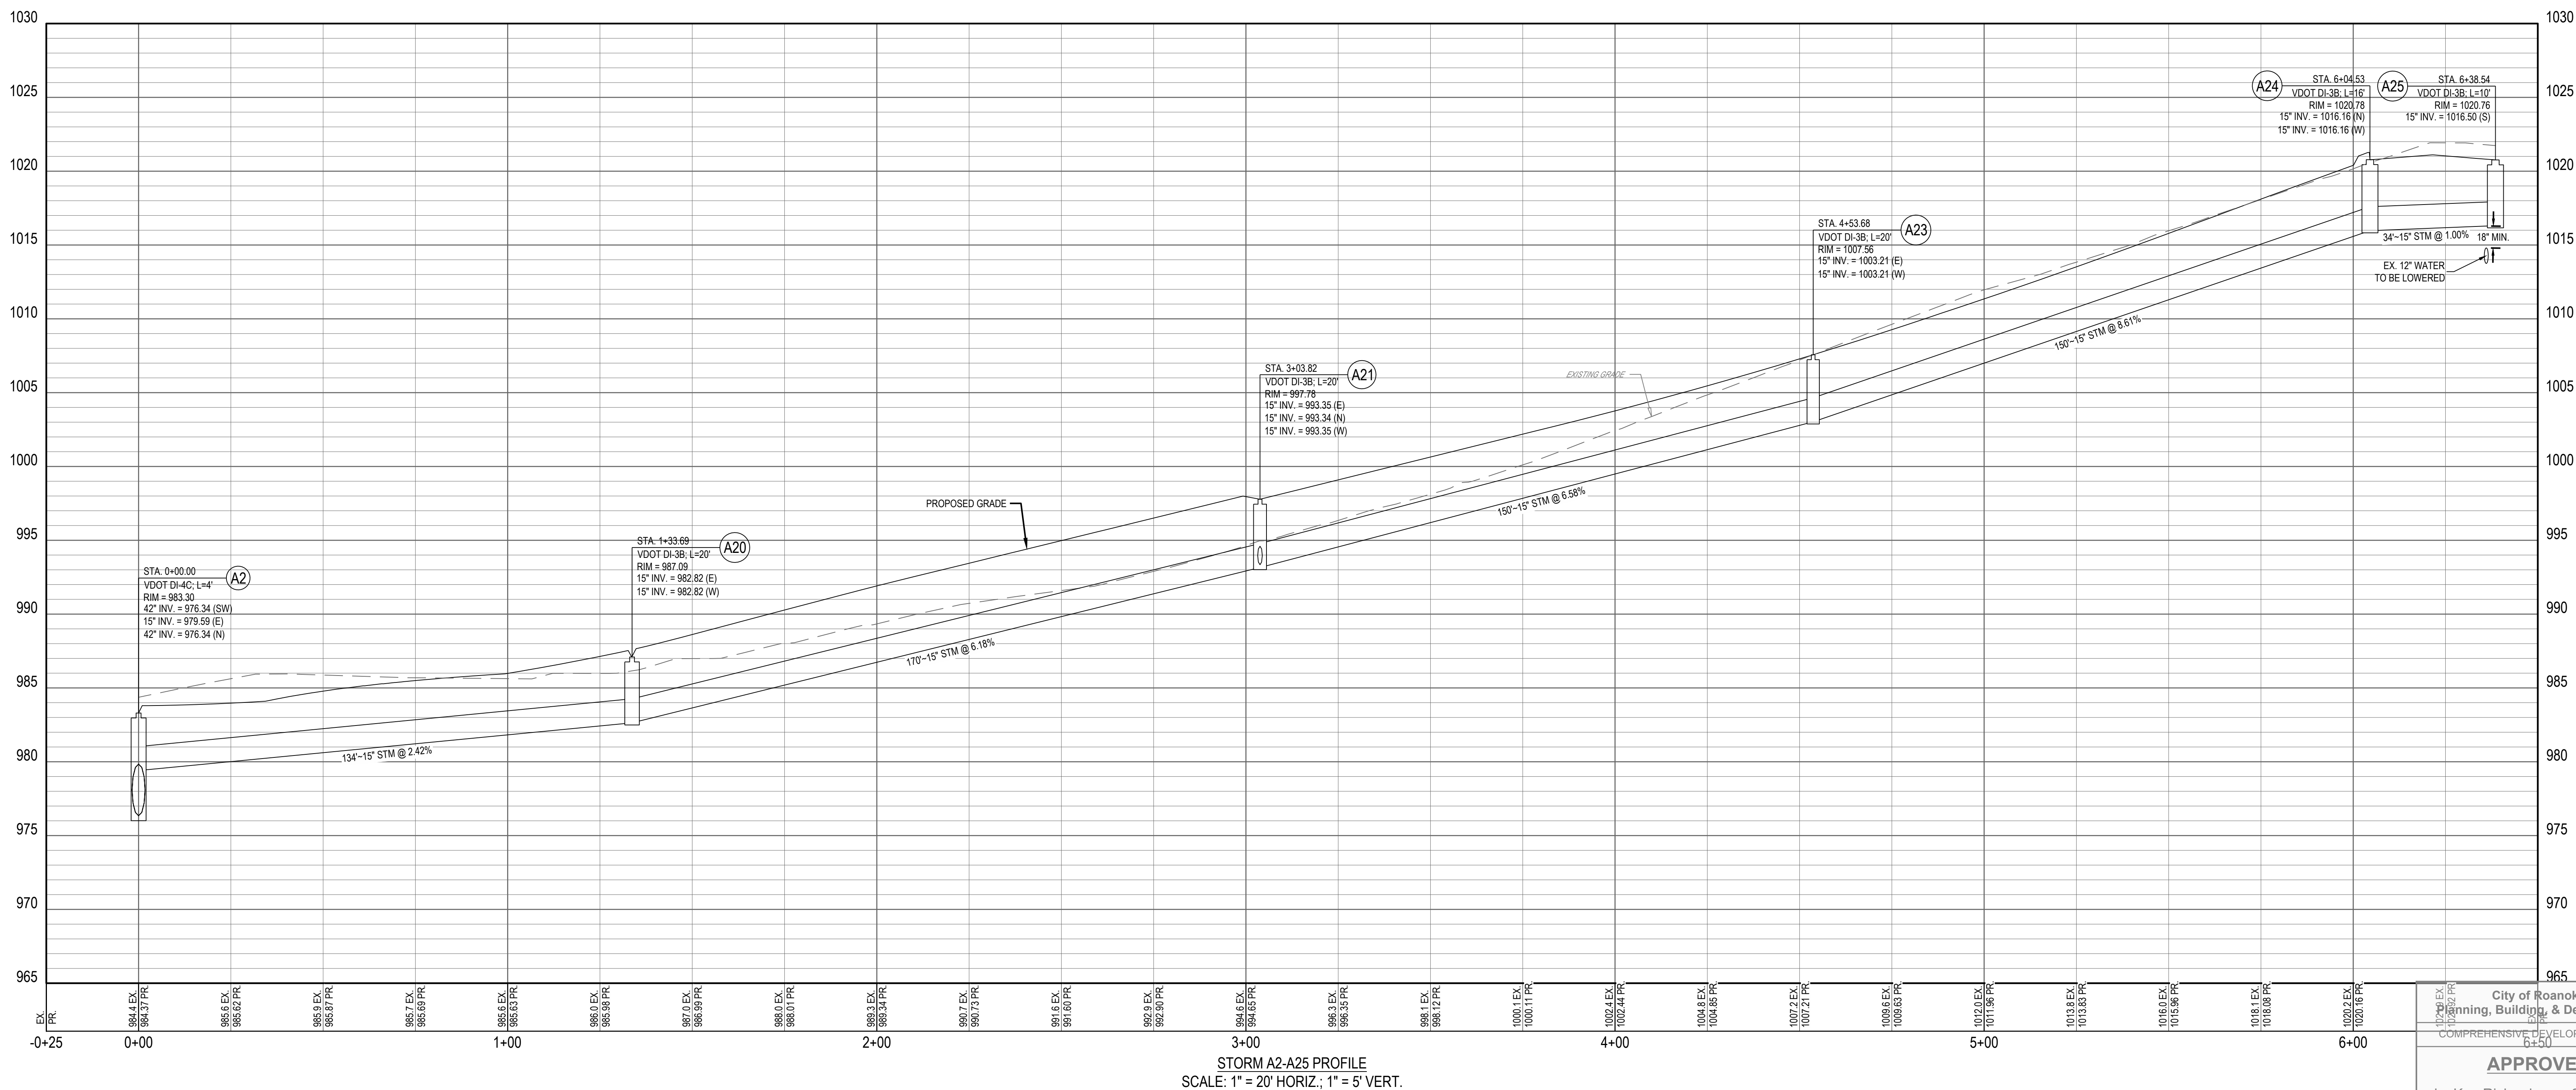
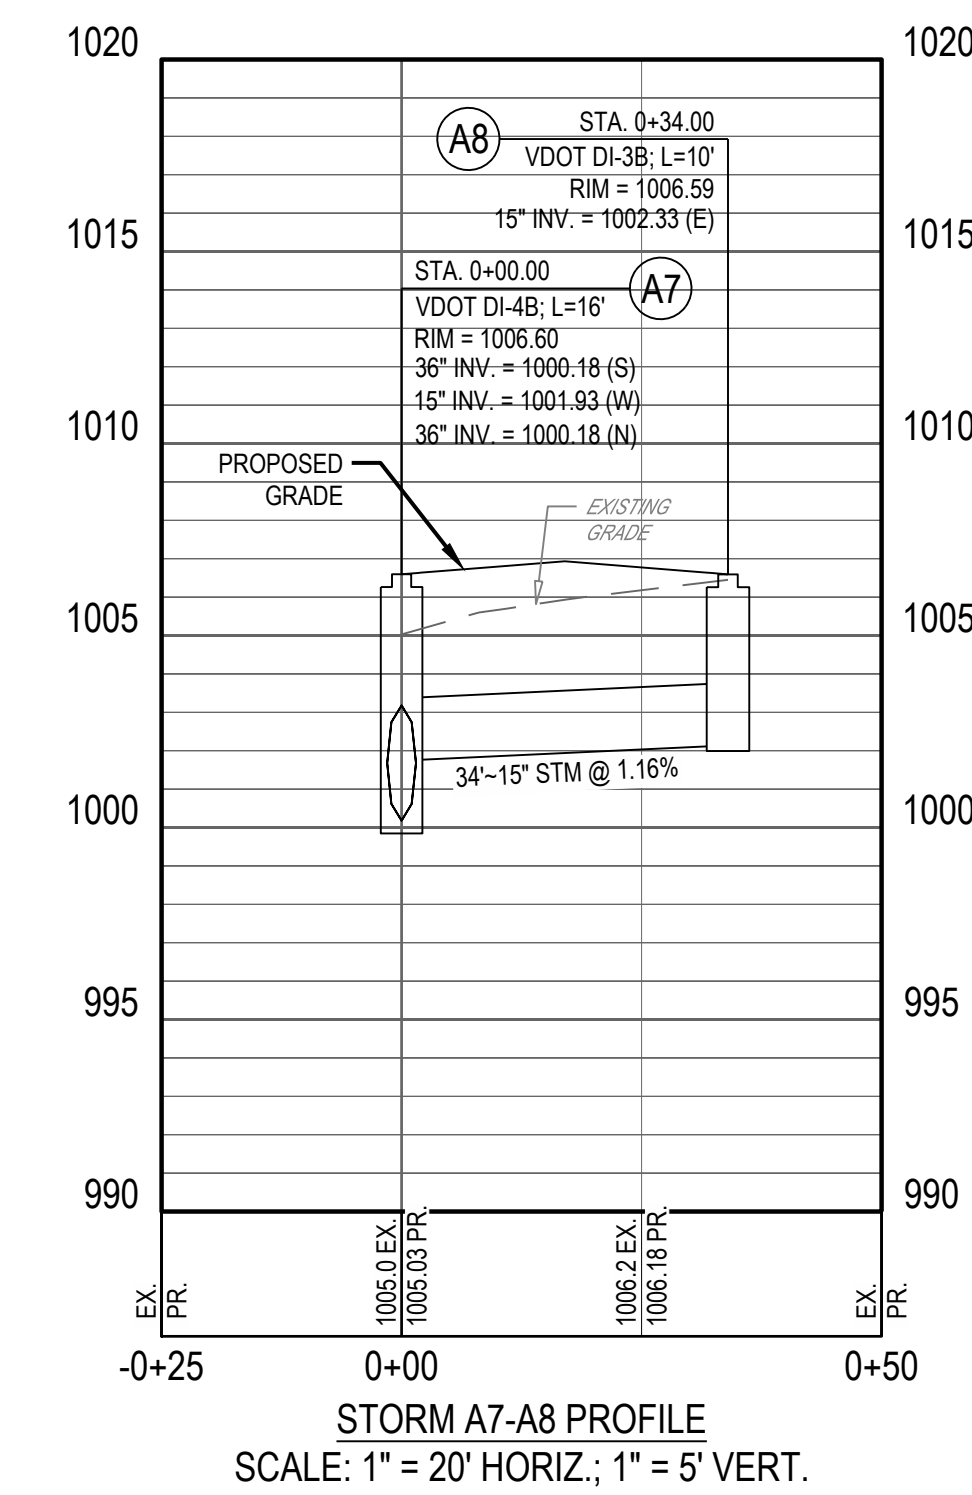
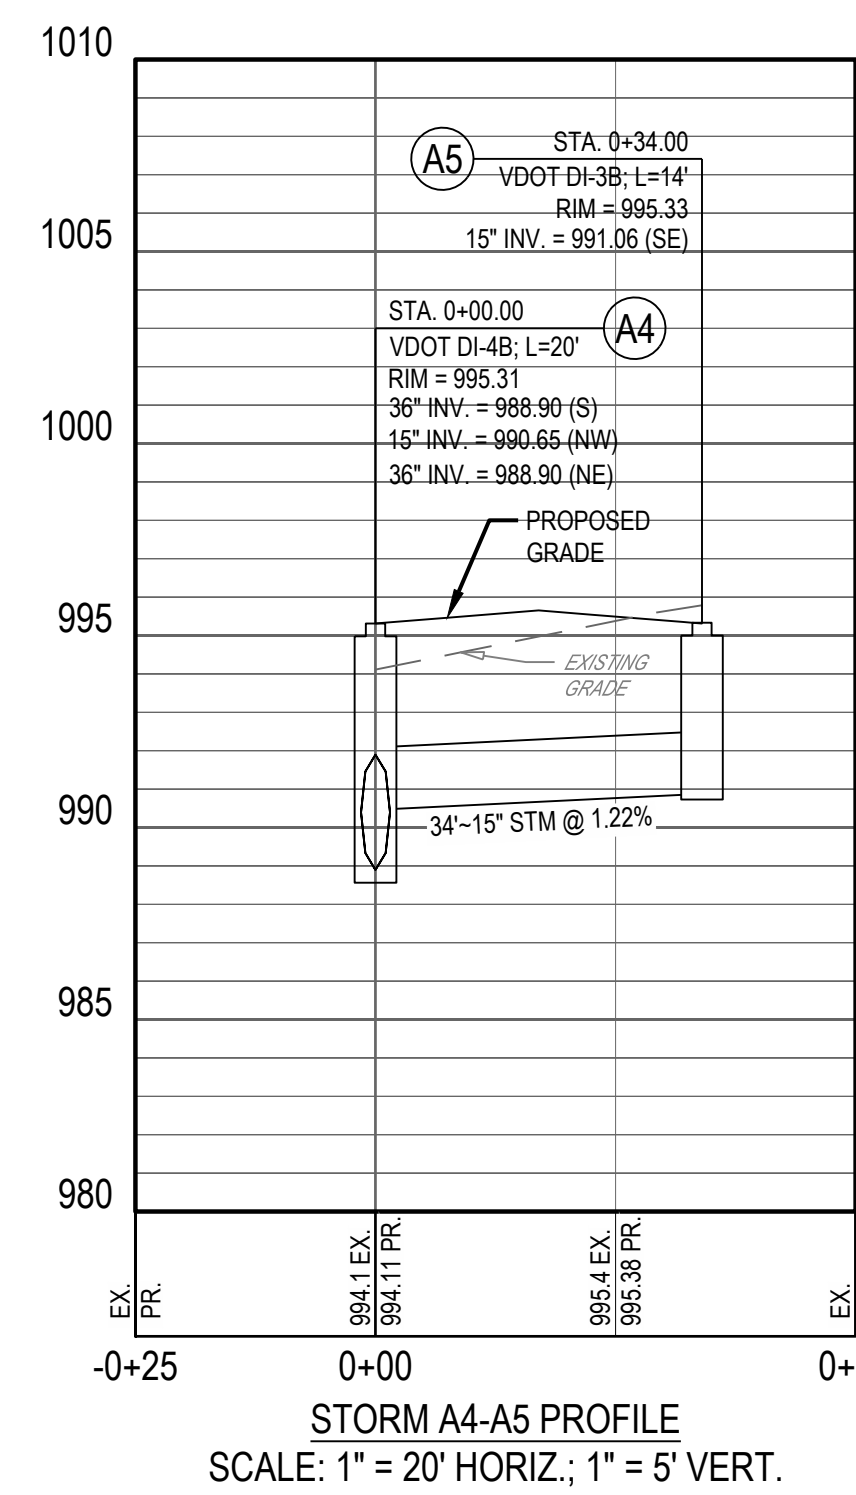


NOTE: FOR ALL DI-38/DI-48/DI-4C CURB INLET STRUCTURES, THE ELEVATION CALLED OUT AS THE 'TBM' IS REFERRING TO THE INVERT OF THE THROAT (BOTTOM OF THE CURB)

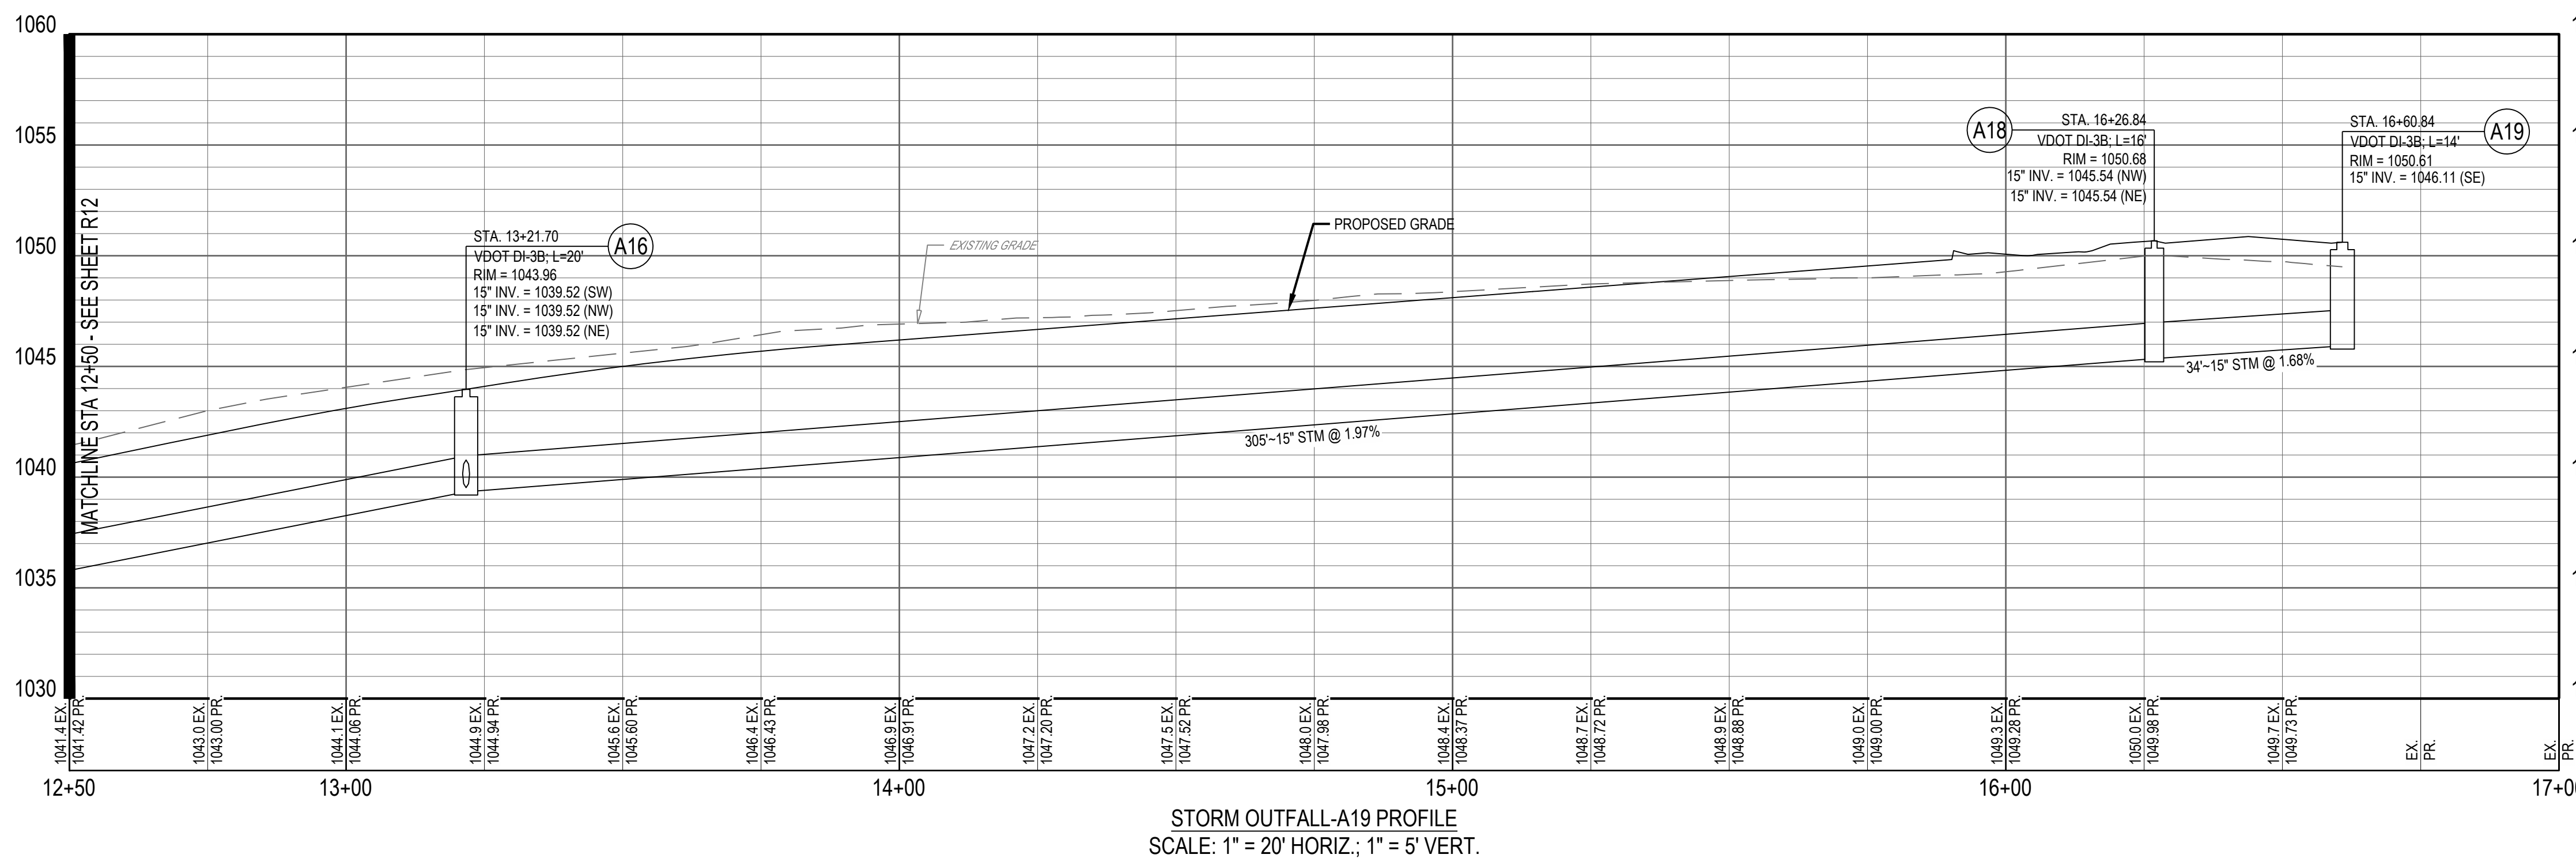

WWW.CESOINC.COM
2800 Corporate Exchange Dr., Suite 400
Columbia, OH 43211
Phone: 614.754.7000 Fax: 608.208.4035

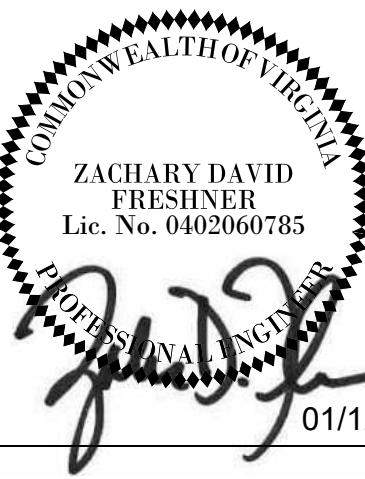

SCANNELL PROPERTIES
**PROJECT TINKER -
BLUE HILLS
DRIVE EXTENSION**

2002 BLUE HILLS DR NE
ROANOKE, VA 24012

Revisions / Submissions

ID	Description	Date
0	CONSTRUCTION SET	01.12.2024

Project Number: 762822
Scale: AS SHOWN
Drawn By: CTM
Checked By: CSG
Date: 10/05/2023
Issue: PERMIT SET

Drawing Title:
**STORM SEWER
PROFILES**

City of Roanoke
Planning, Building, & Development
COMPREHENSIVE DEVELOPMENT PLAN
EX-1

APPROVED

by Ken Richardson 01/23/2024

R13