


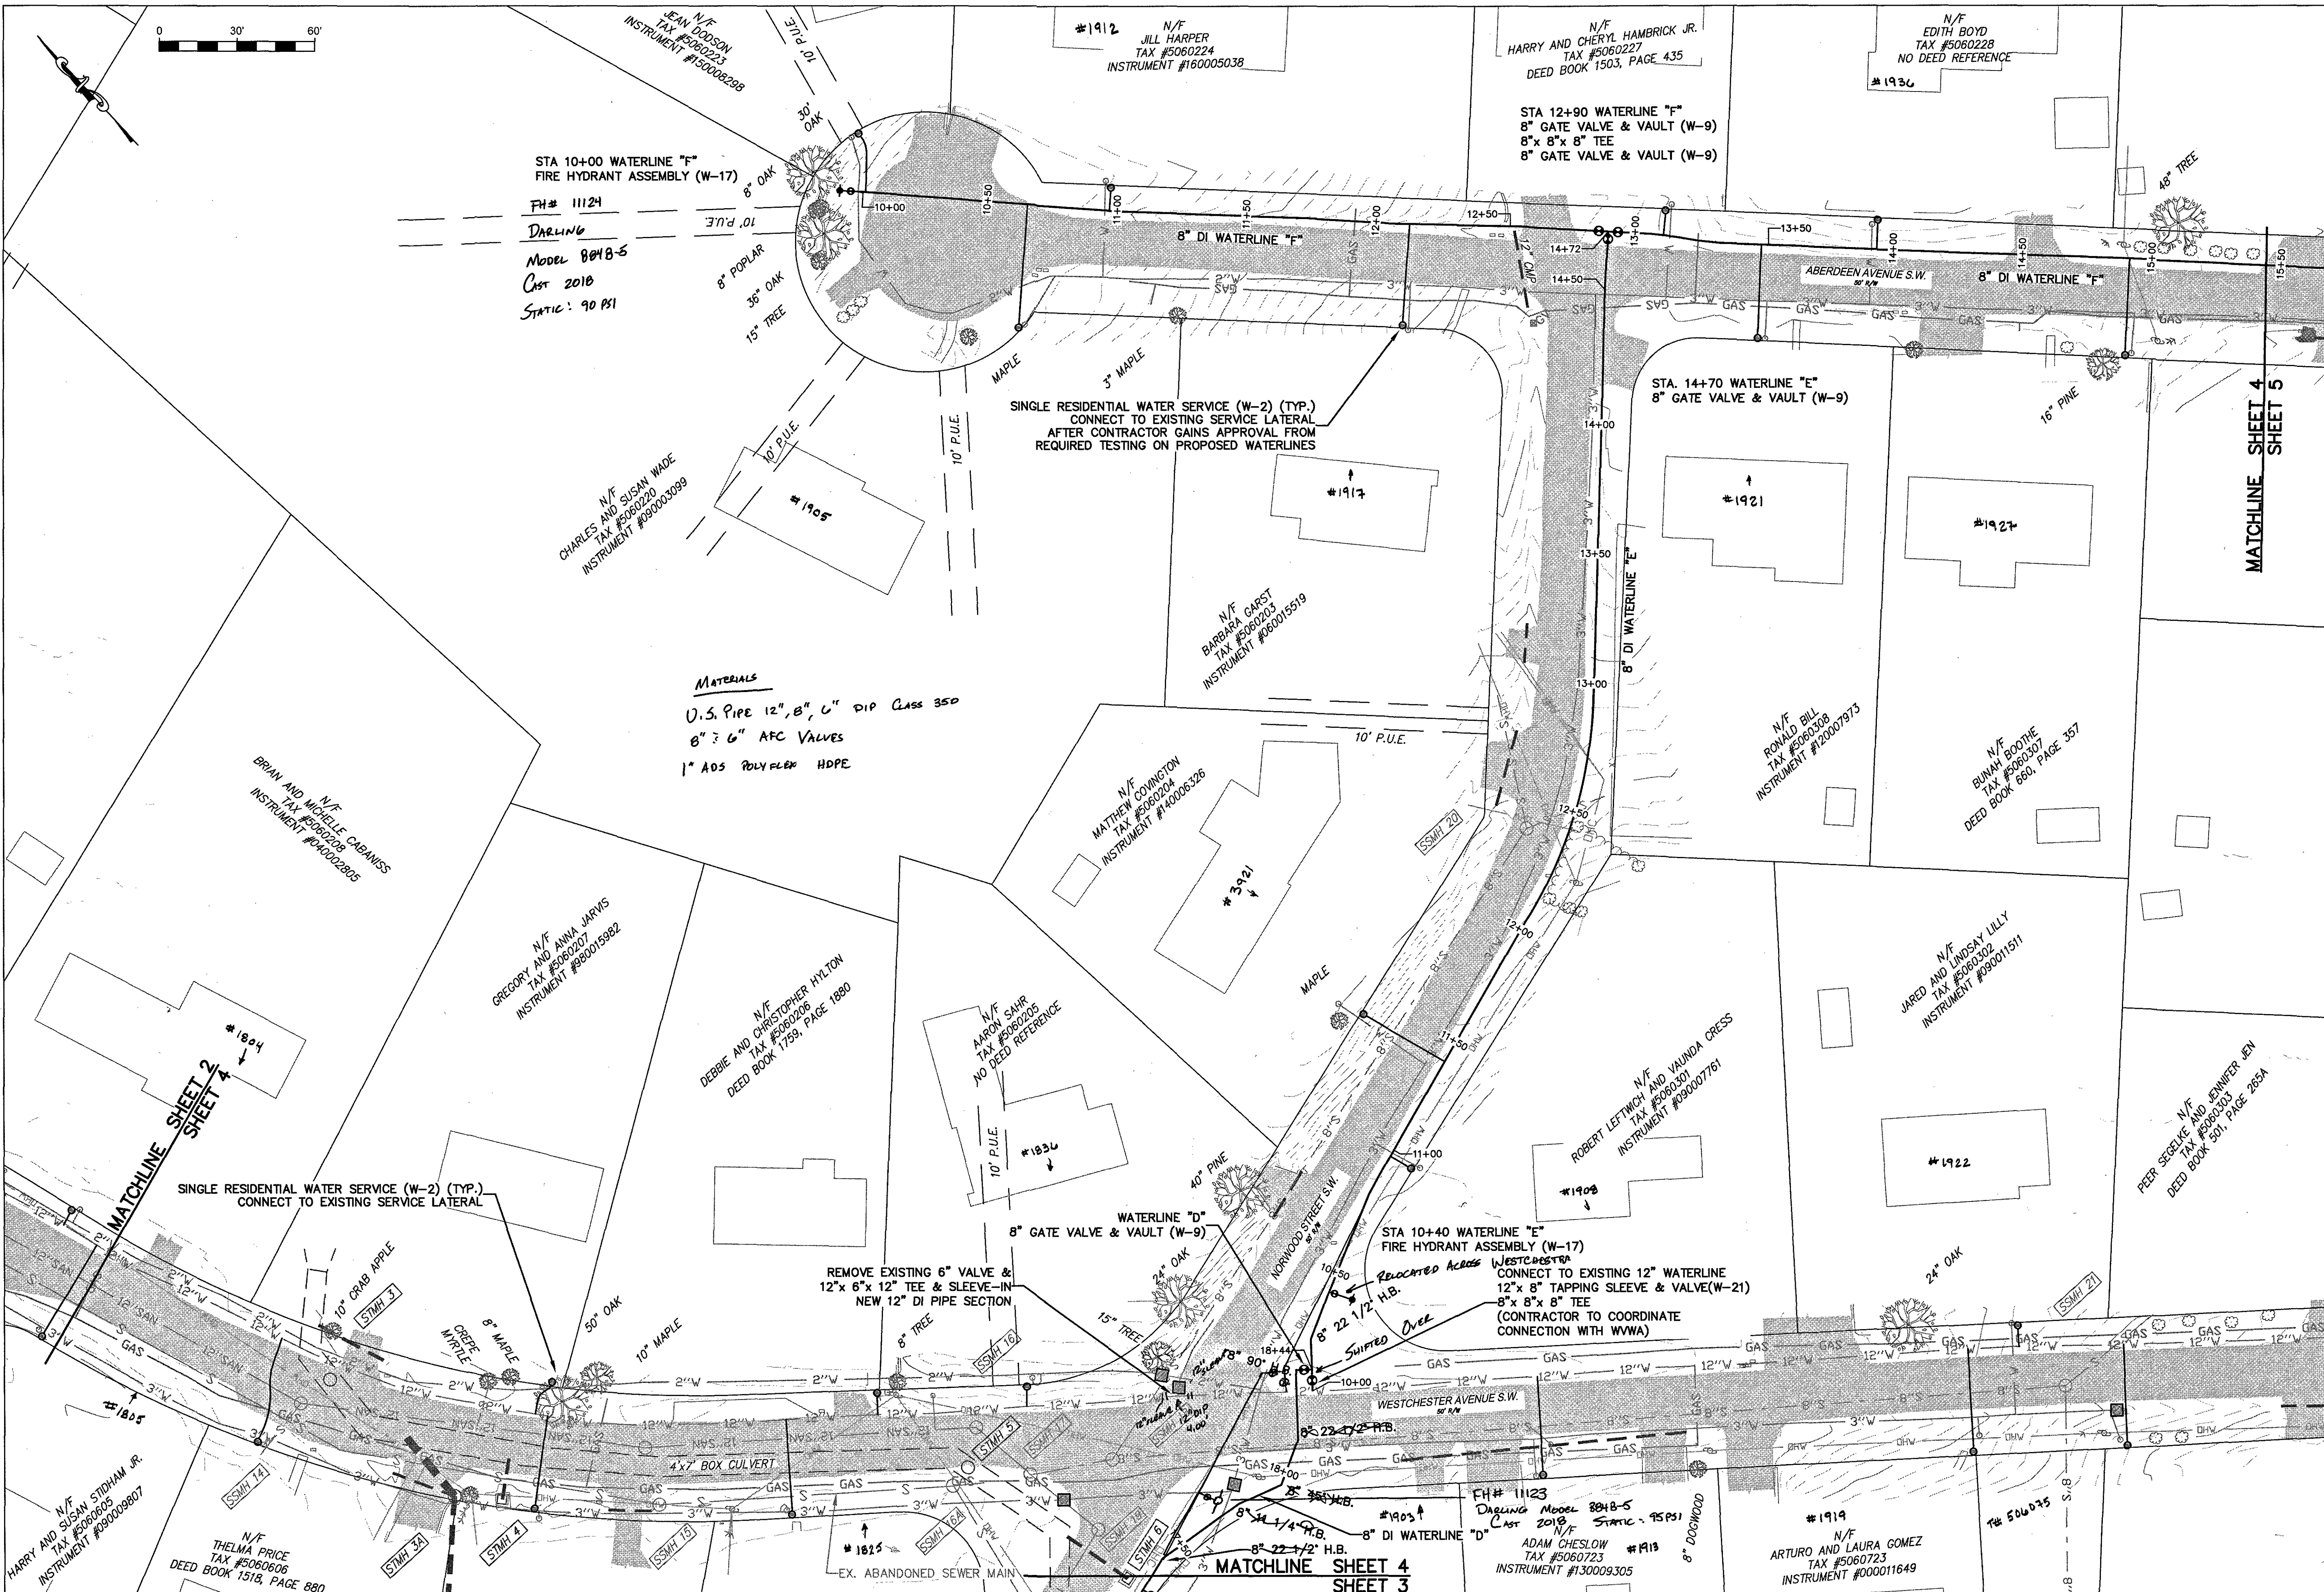

WESTERN VIRGINIA
WATER AUTHORITY
ENGINEERING SERVICES
601 S JEFFERSON ST, SUITE 300
ROANOKE, VA 24011
540-853-5700

W. NICHOLAS ROBERTSON
No. 41018
STATE OF VIRGINIA
MECHANICAL ENGINEERING

AMBER WAY WATERLINE
REPLACEMENT

PLAN

Rev	Description	Date	By

Designed: DRJ
Checked: WNR, NSS
Approved: WNR
Date: 4-10-18
Project: CIP-016/199

4
Sheet 4 of 8