


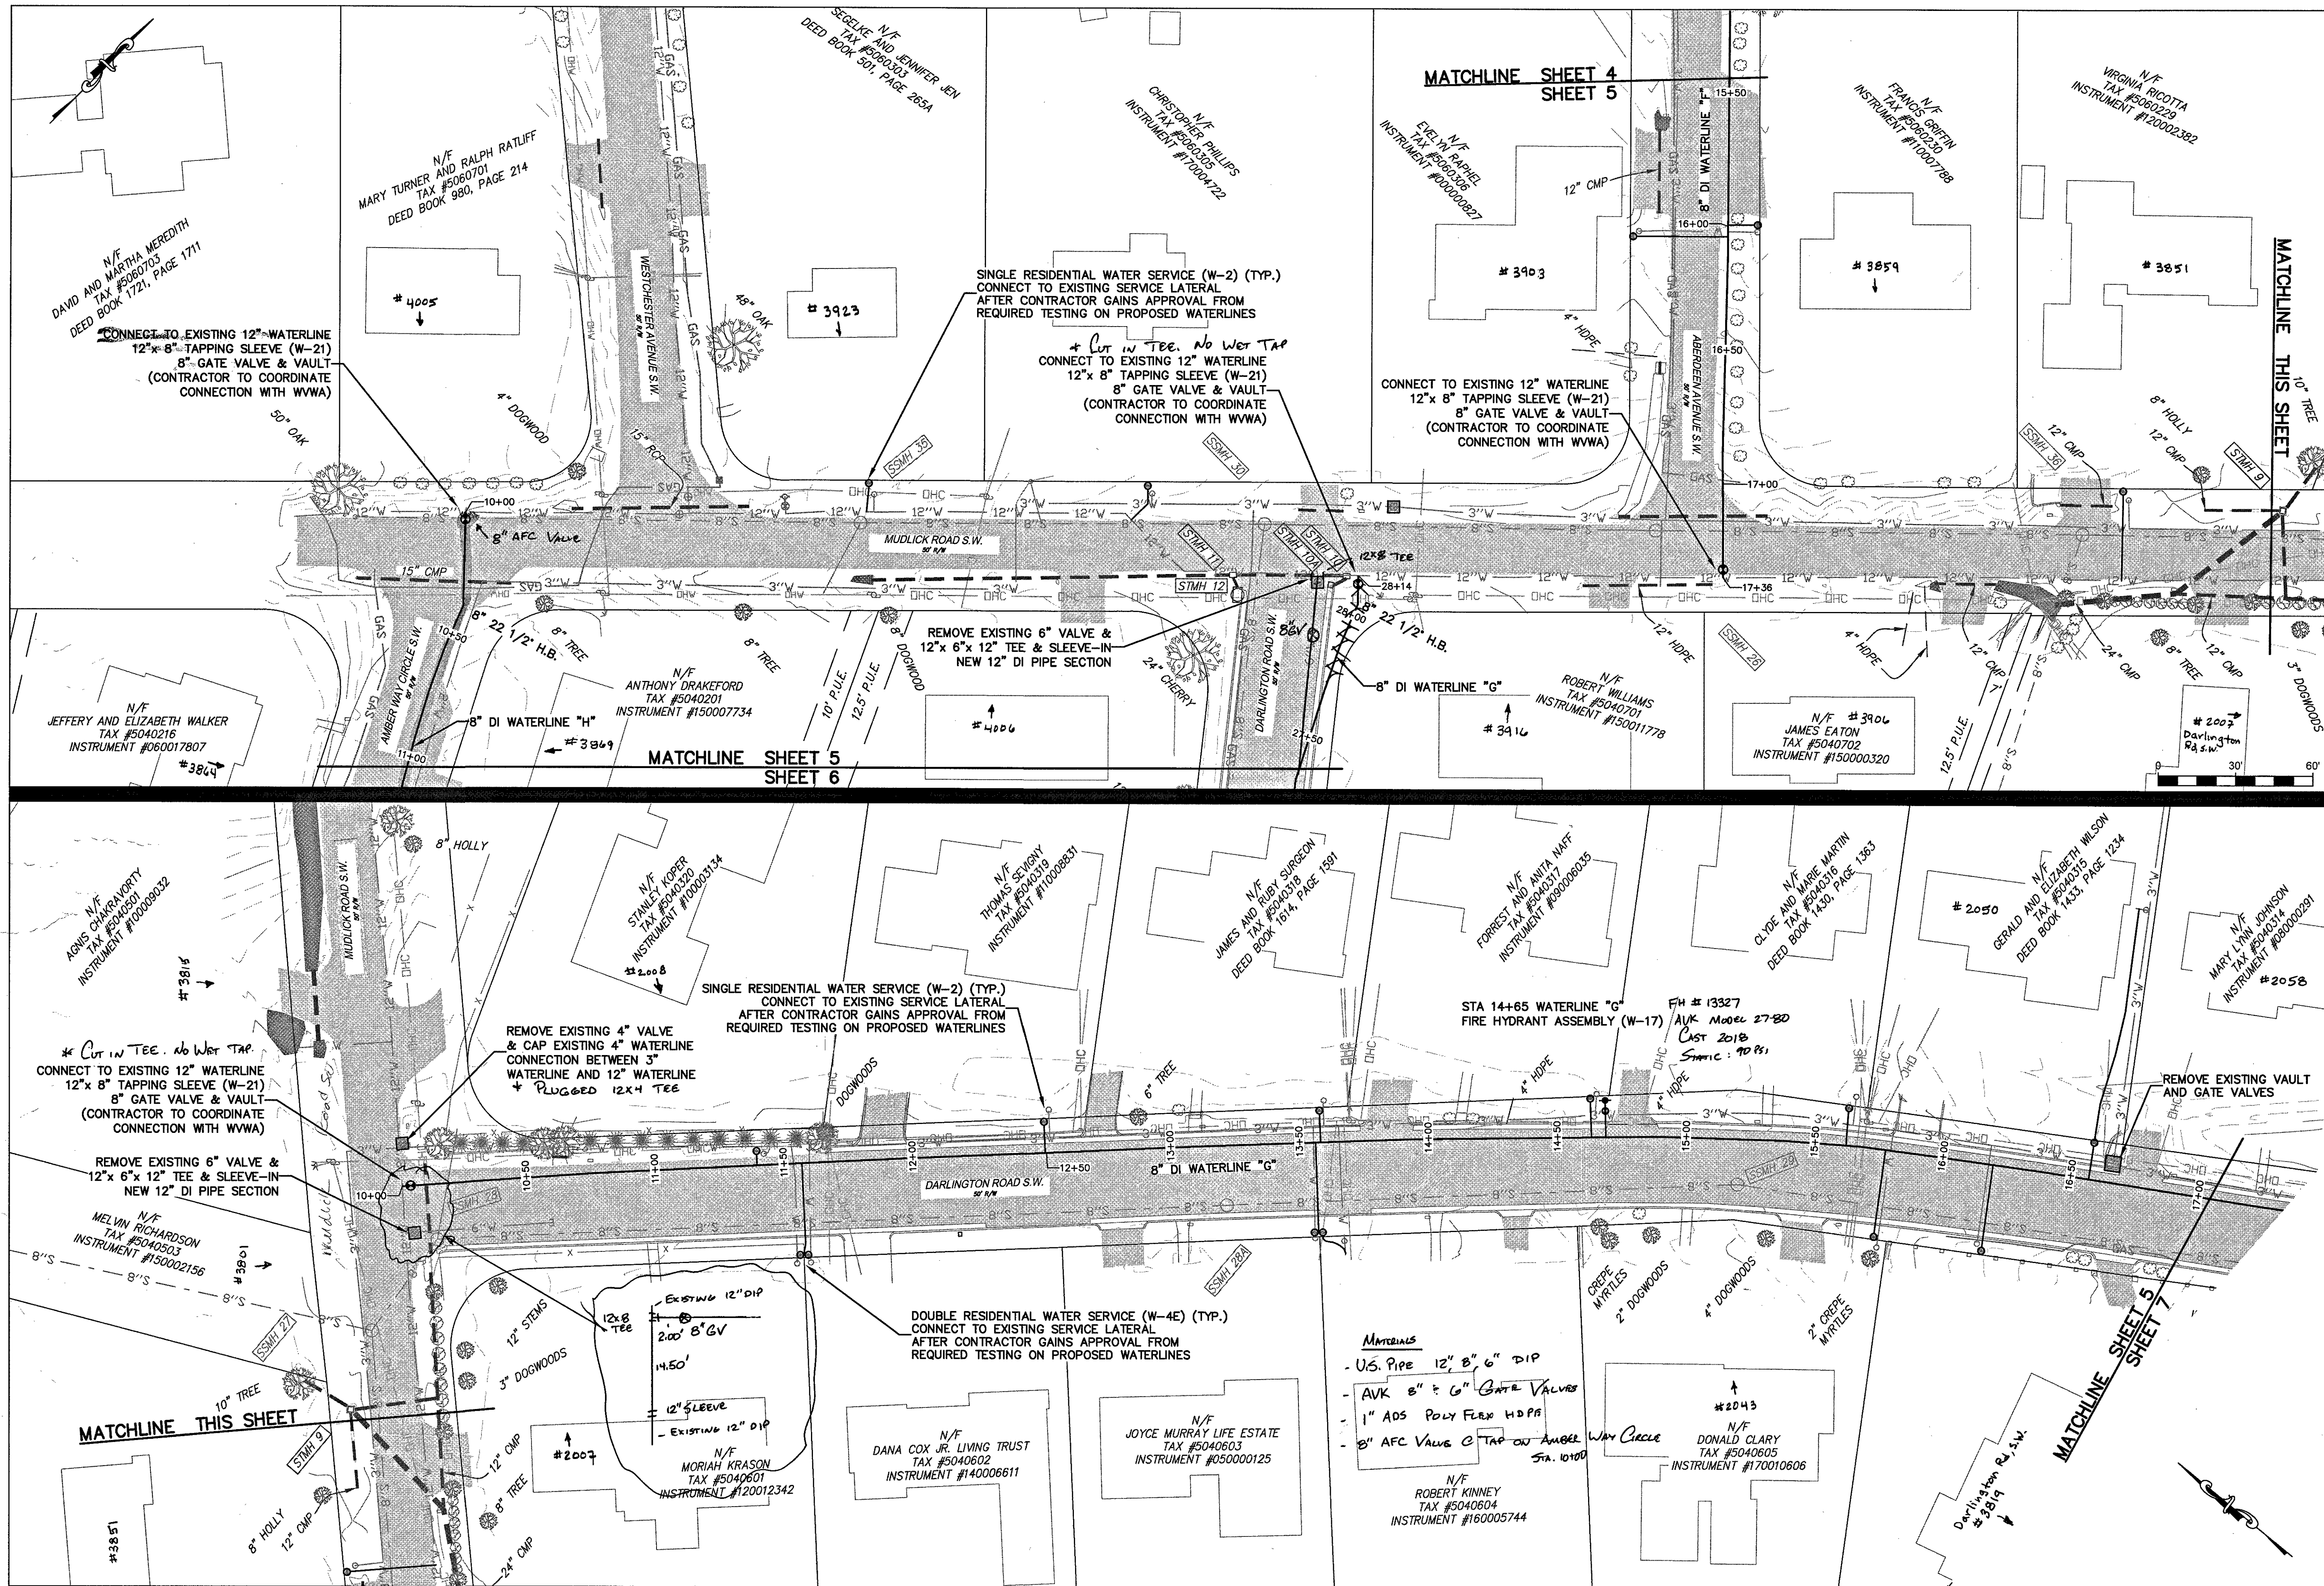

WESTERN VIRGINIA

WATER AUTHORITY

ENGINEERING SERVICES

601 S JEFFERSON ST, SUITE 300

ROANOKE, VA 24011

540-853-5700

AMBER WAY WATERLINE REPLACEMENT

PLAN

Rev	Description	Date	By

Designed: DRJ
Drawn: DRJ
Checked: WNR, NSS
Approved: WNR
Date: 4/10/18
Project: CIP-016/199

5
Sheet 5 of 8