


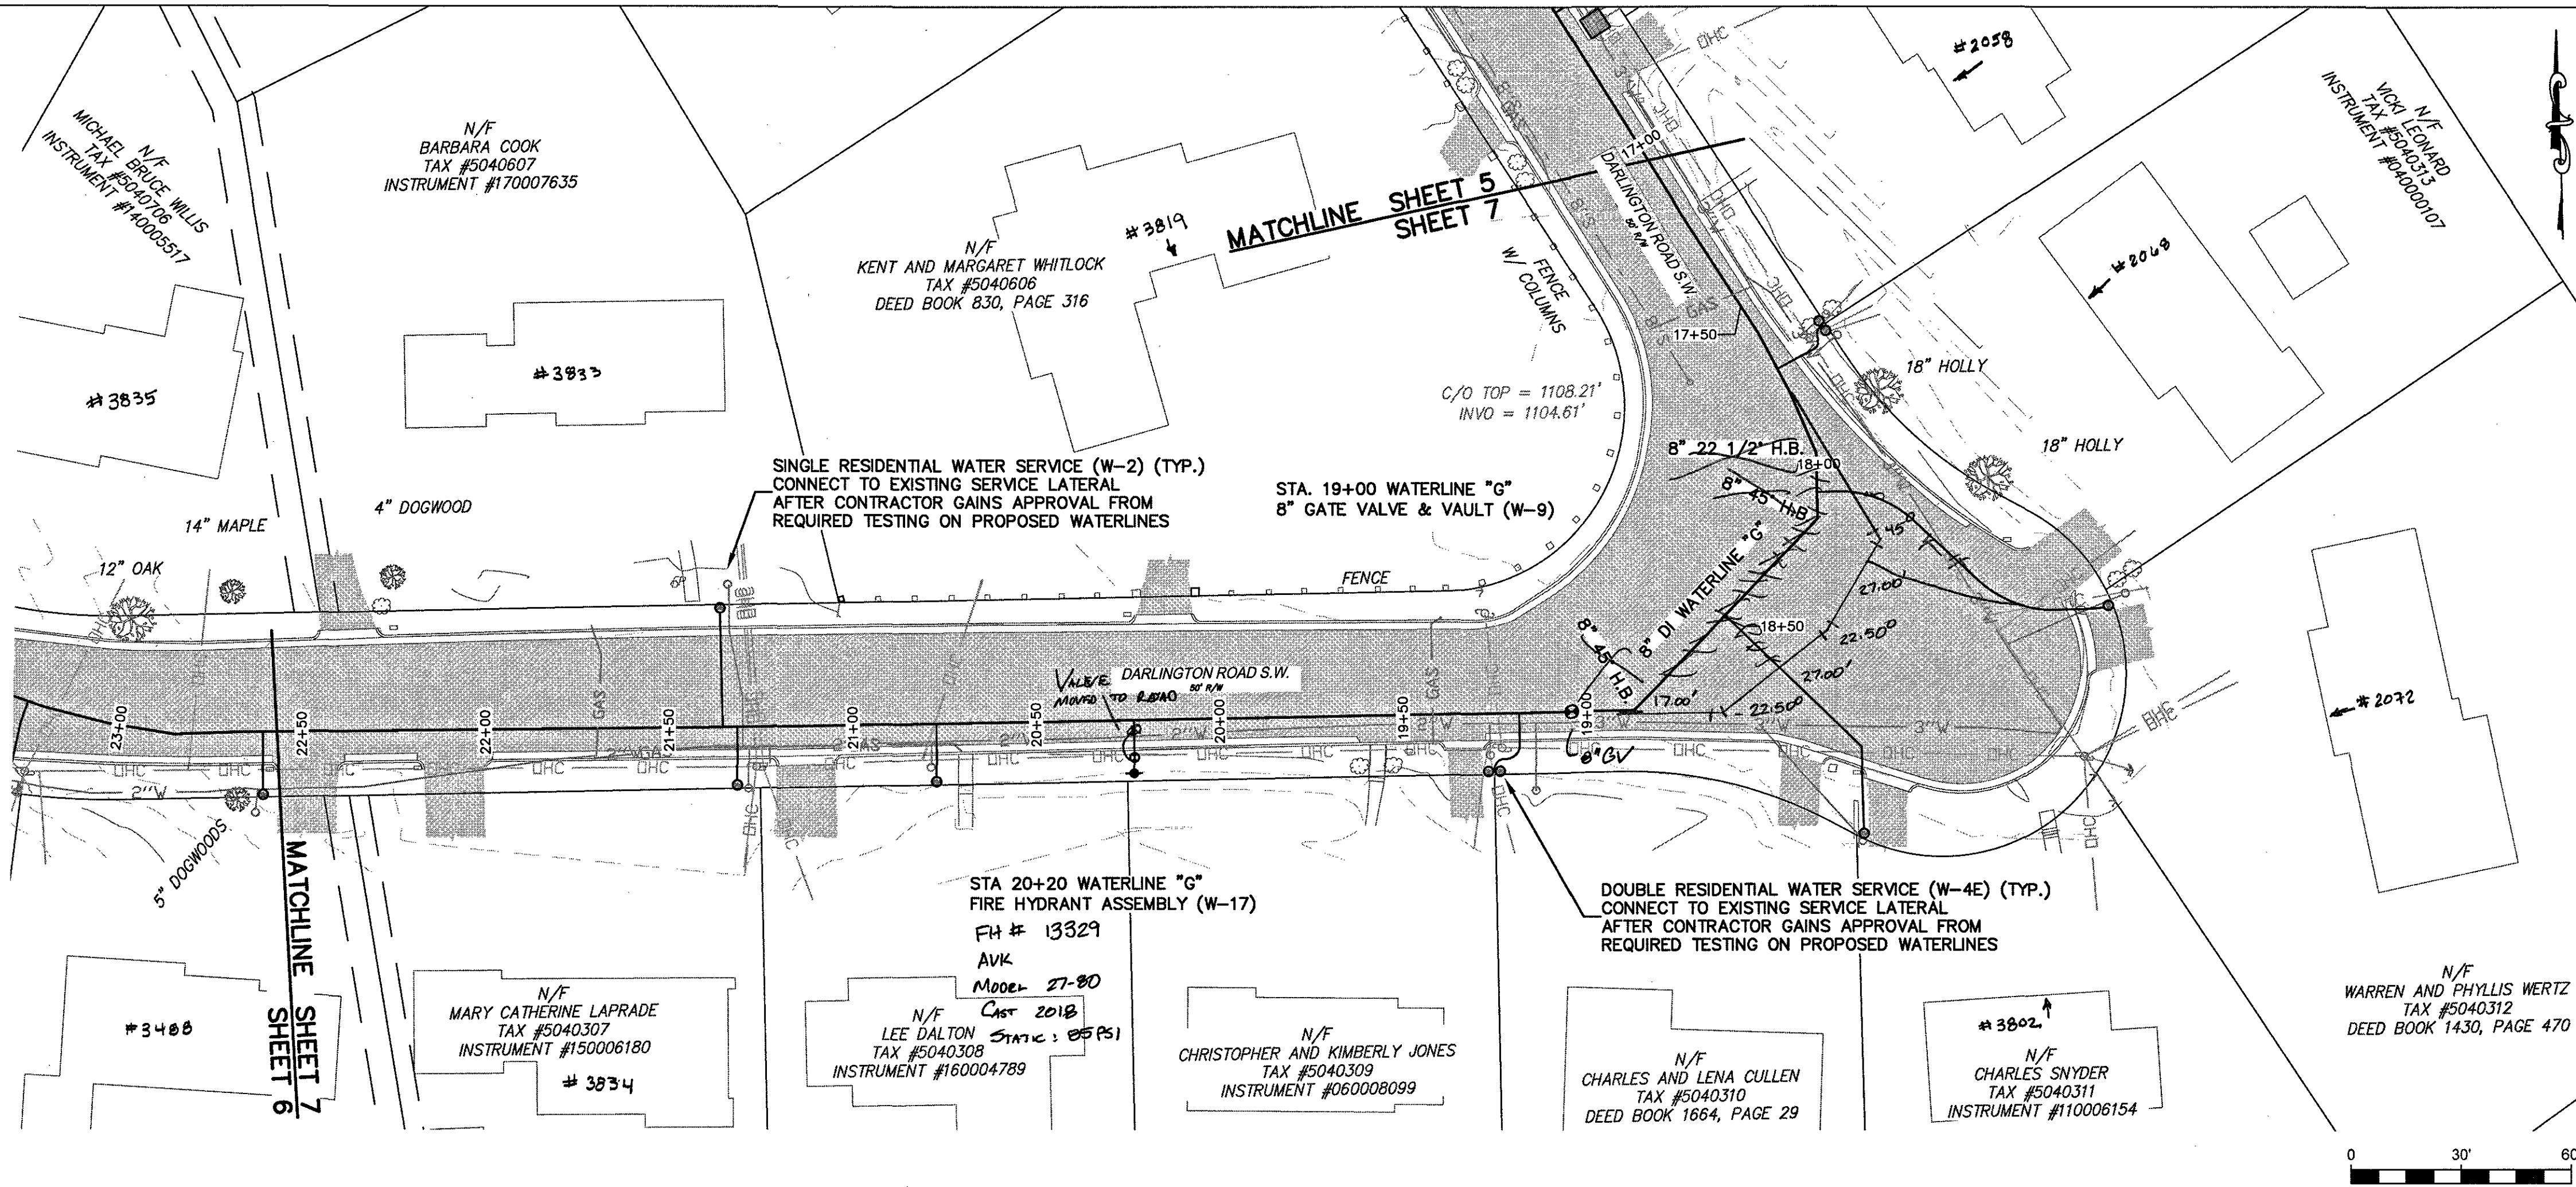


- MATERIALS
- * U.S. PIPE 8" x 6" DIP Class 350
 - * AVK 8" x 6" Gate Valves
 - * 1" ADS POLY FLEX HDPE

WESTERN VIRGINIA

WATER AUTHORITY

ENGINEERING SERVICES
601 S JEFFERSON ST, SUITE 300
ROANOKE, VA 24011
540-853-5700

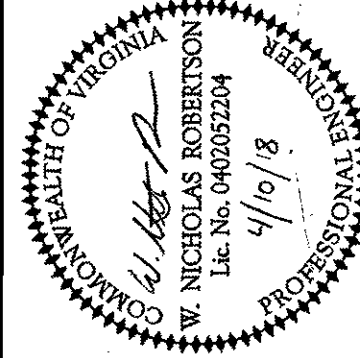

AMBER WAY WATERLINE REPLACEMENT

PLAN

Rev	Description	Date	By

Designed: DRJ
Drawn: DRJ
Checked: WNR, NSS
Approved: WNR
Date: 4/10/18
Project: CIP-016/199

7
Sheet 7 of 8