


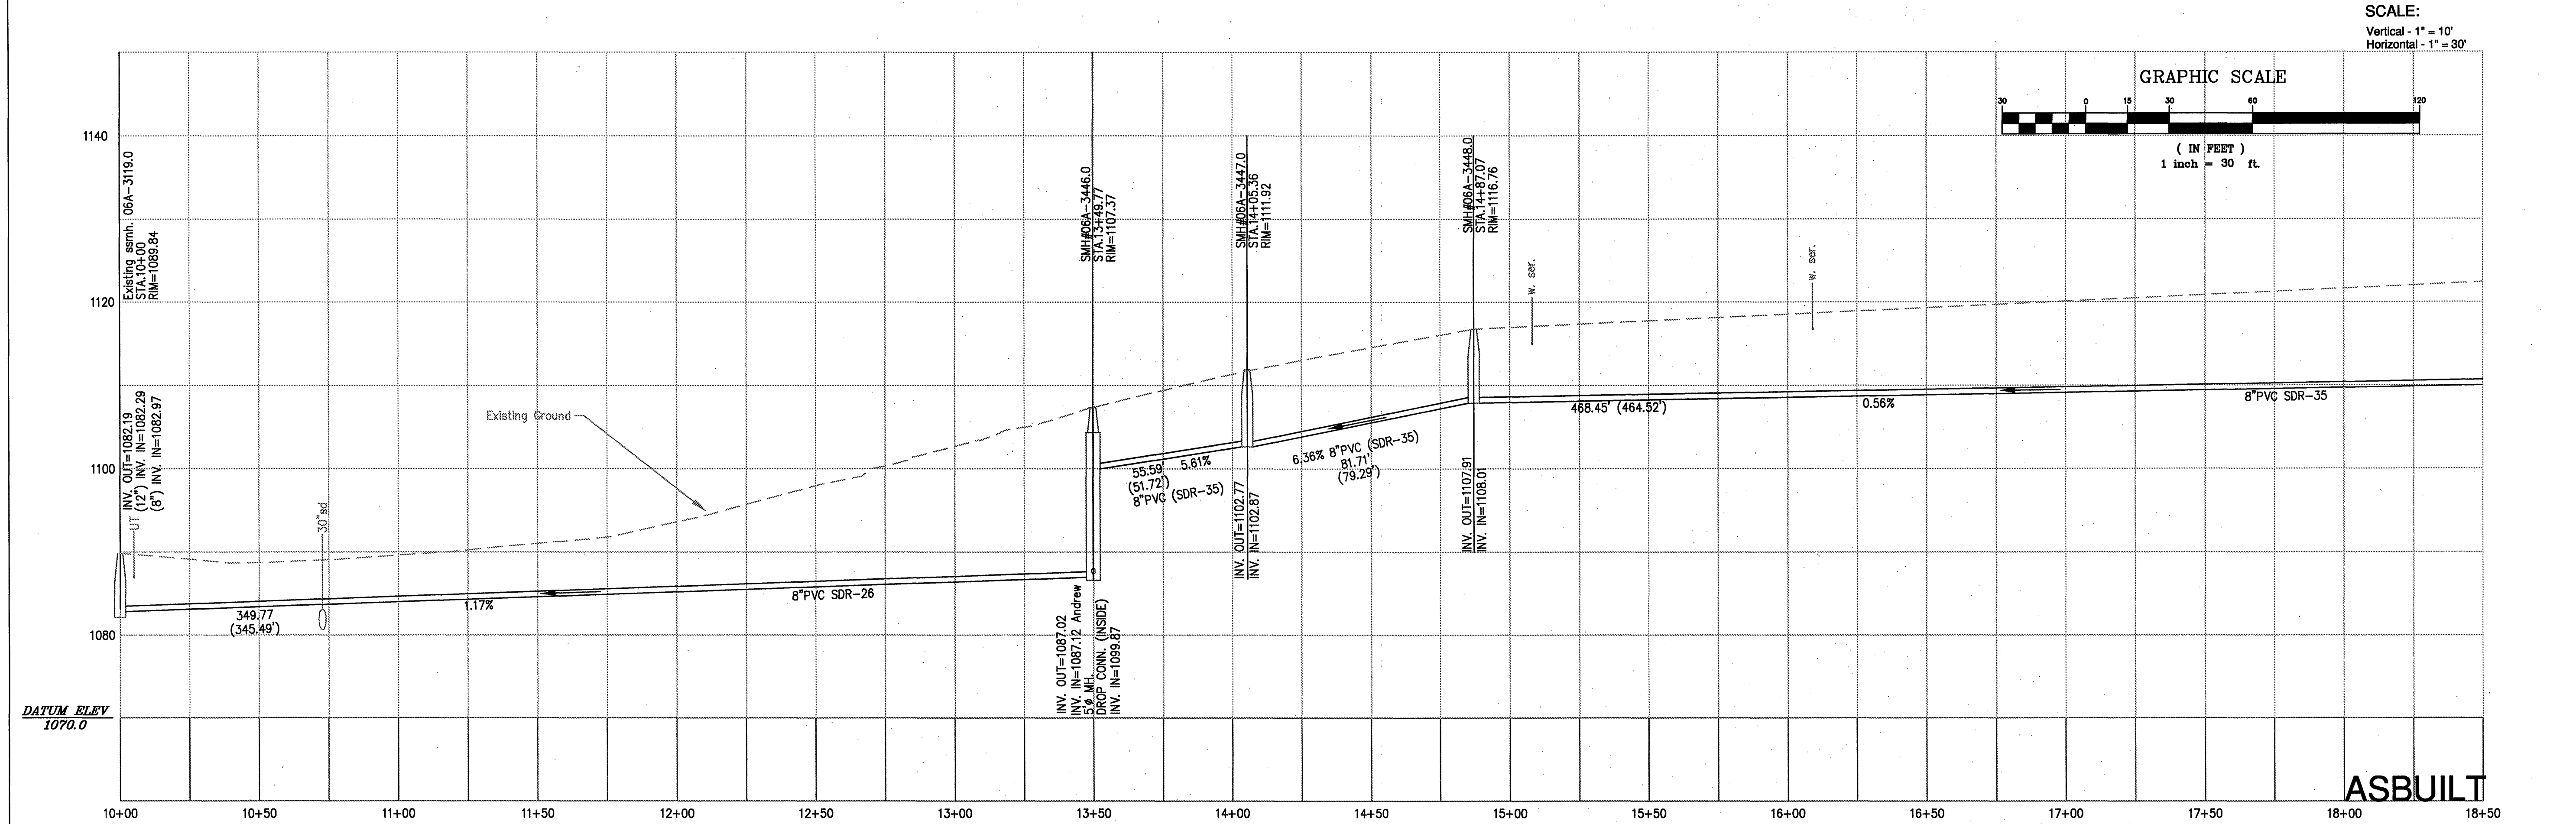


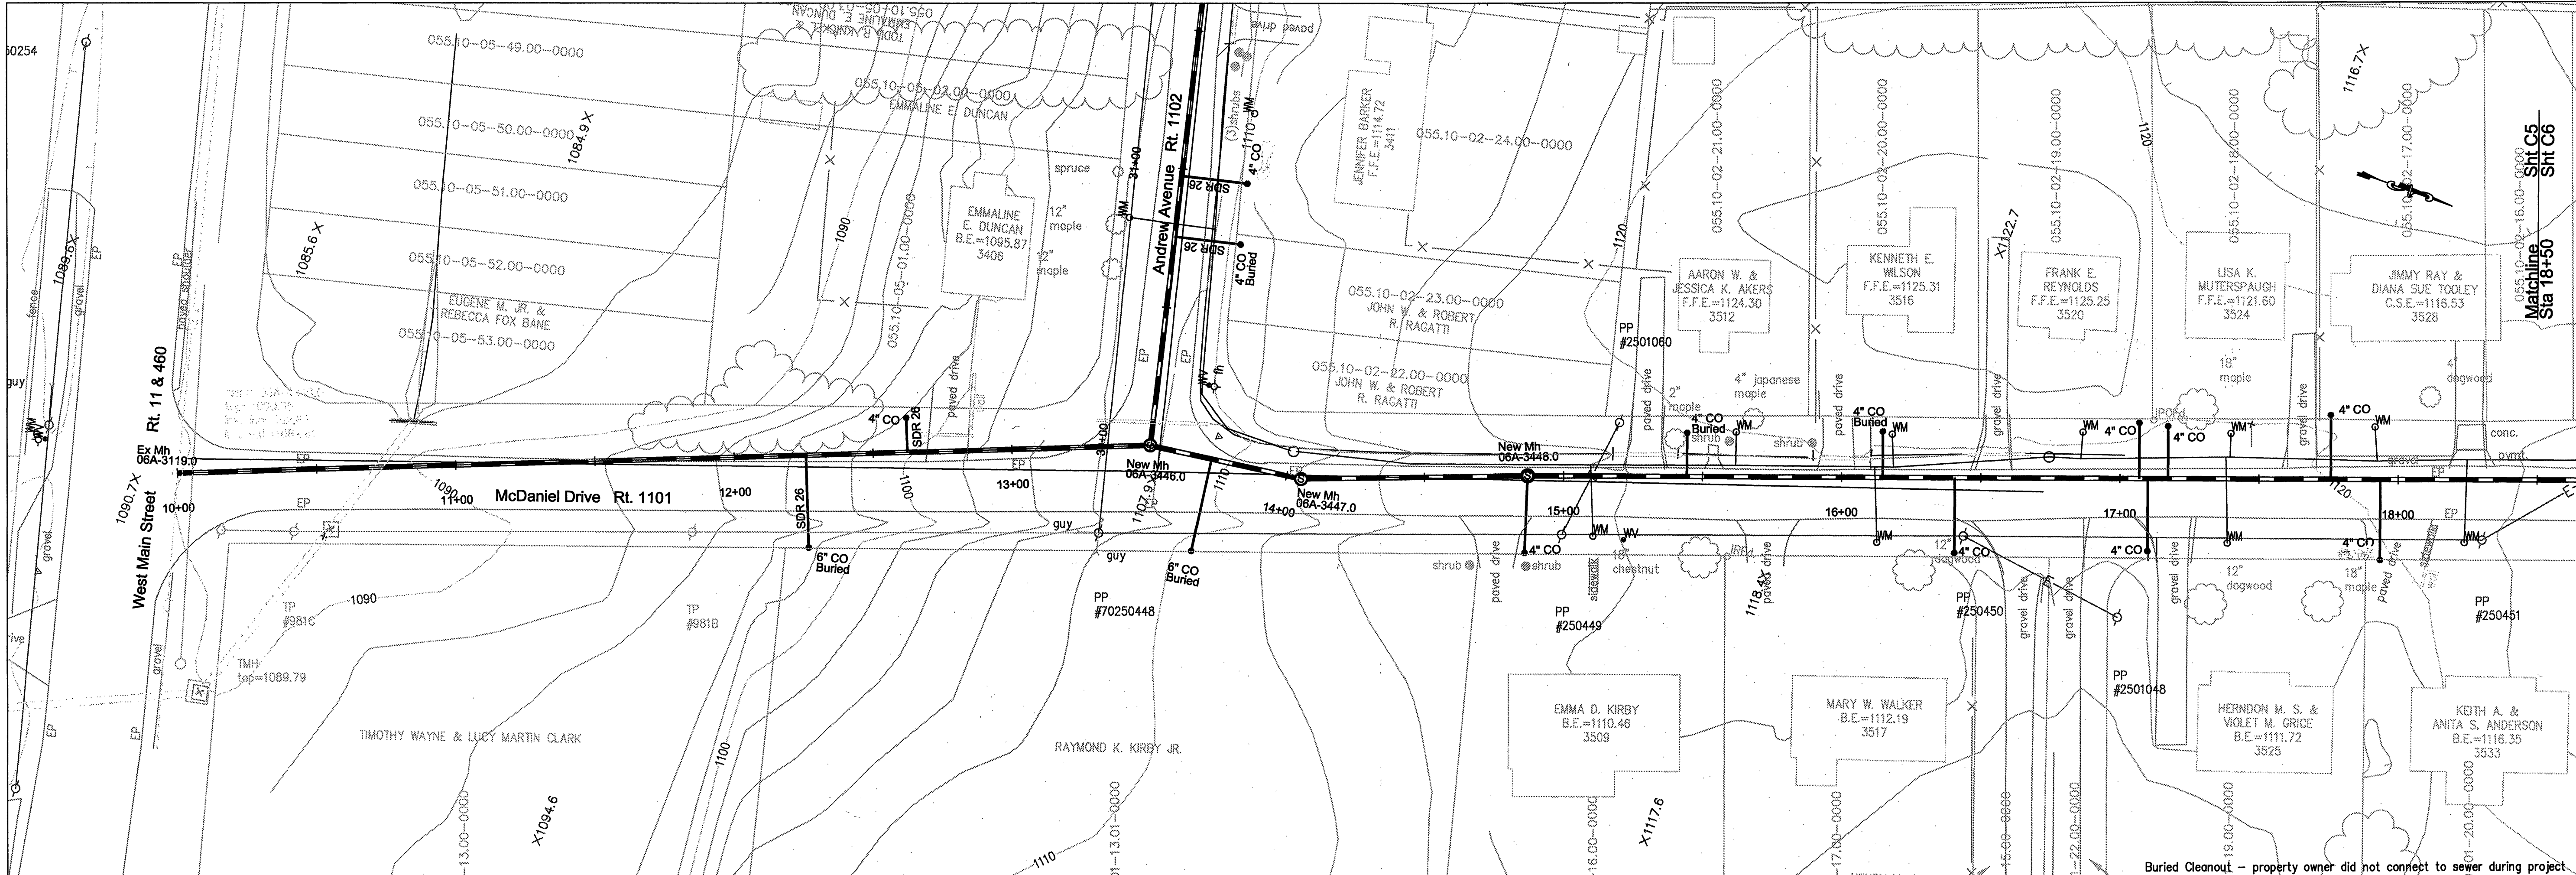

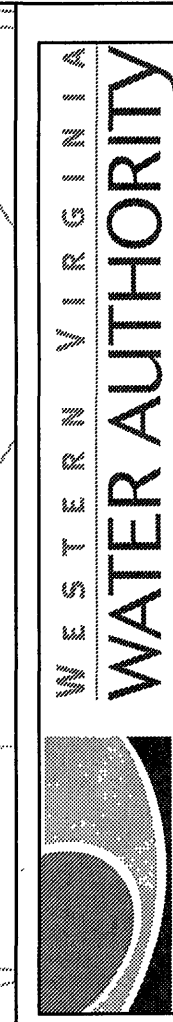

WESTERN VIRGINIA
WATER AUTHORITY
ENGINEERING SERVICES
601 S JEFFERSON ST, SUITE 300
ROANOKE, VA 24011
540-853-5700

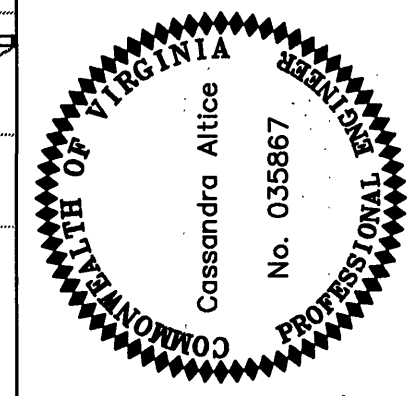

ANDREW LEWIS PLACE
SANITARY SEWER EXTENSION
CIVIL/SITEWORK
PLAN

Rev	Description	Date	By

Designed: CDA
Drawn: CDA
Checked: CDA
Approved: JGR
Date: 02 MAR 2009
Project: C5

C5
Sheet 5 of 16