


PLAN	SURVISED	BY	DATE
	PLOTTED NOTE BOOK ALIGNMENT CHECKED RT. OF WAY CHECKED NO.		

PROFILE		BY	DATE
SURVEYED		ELEV	
PLOTTED		FINISH	
GRADES CHECKED		GRADE	
B. M.'s NOTED			
STRUCTURE NOTED			
NO.			

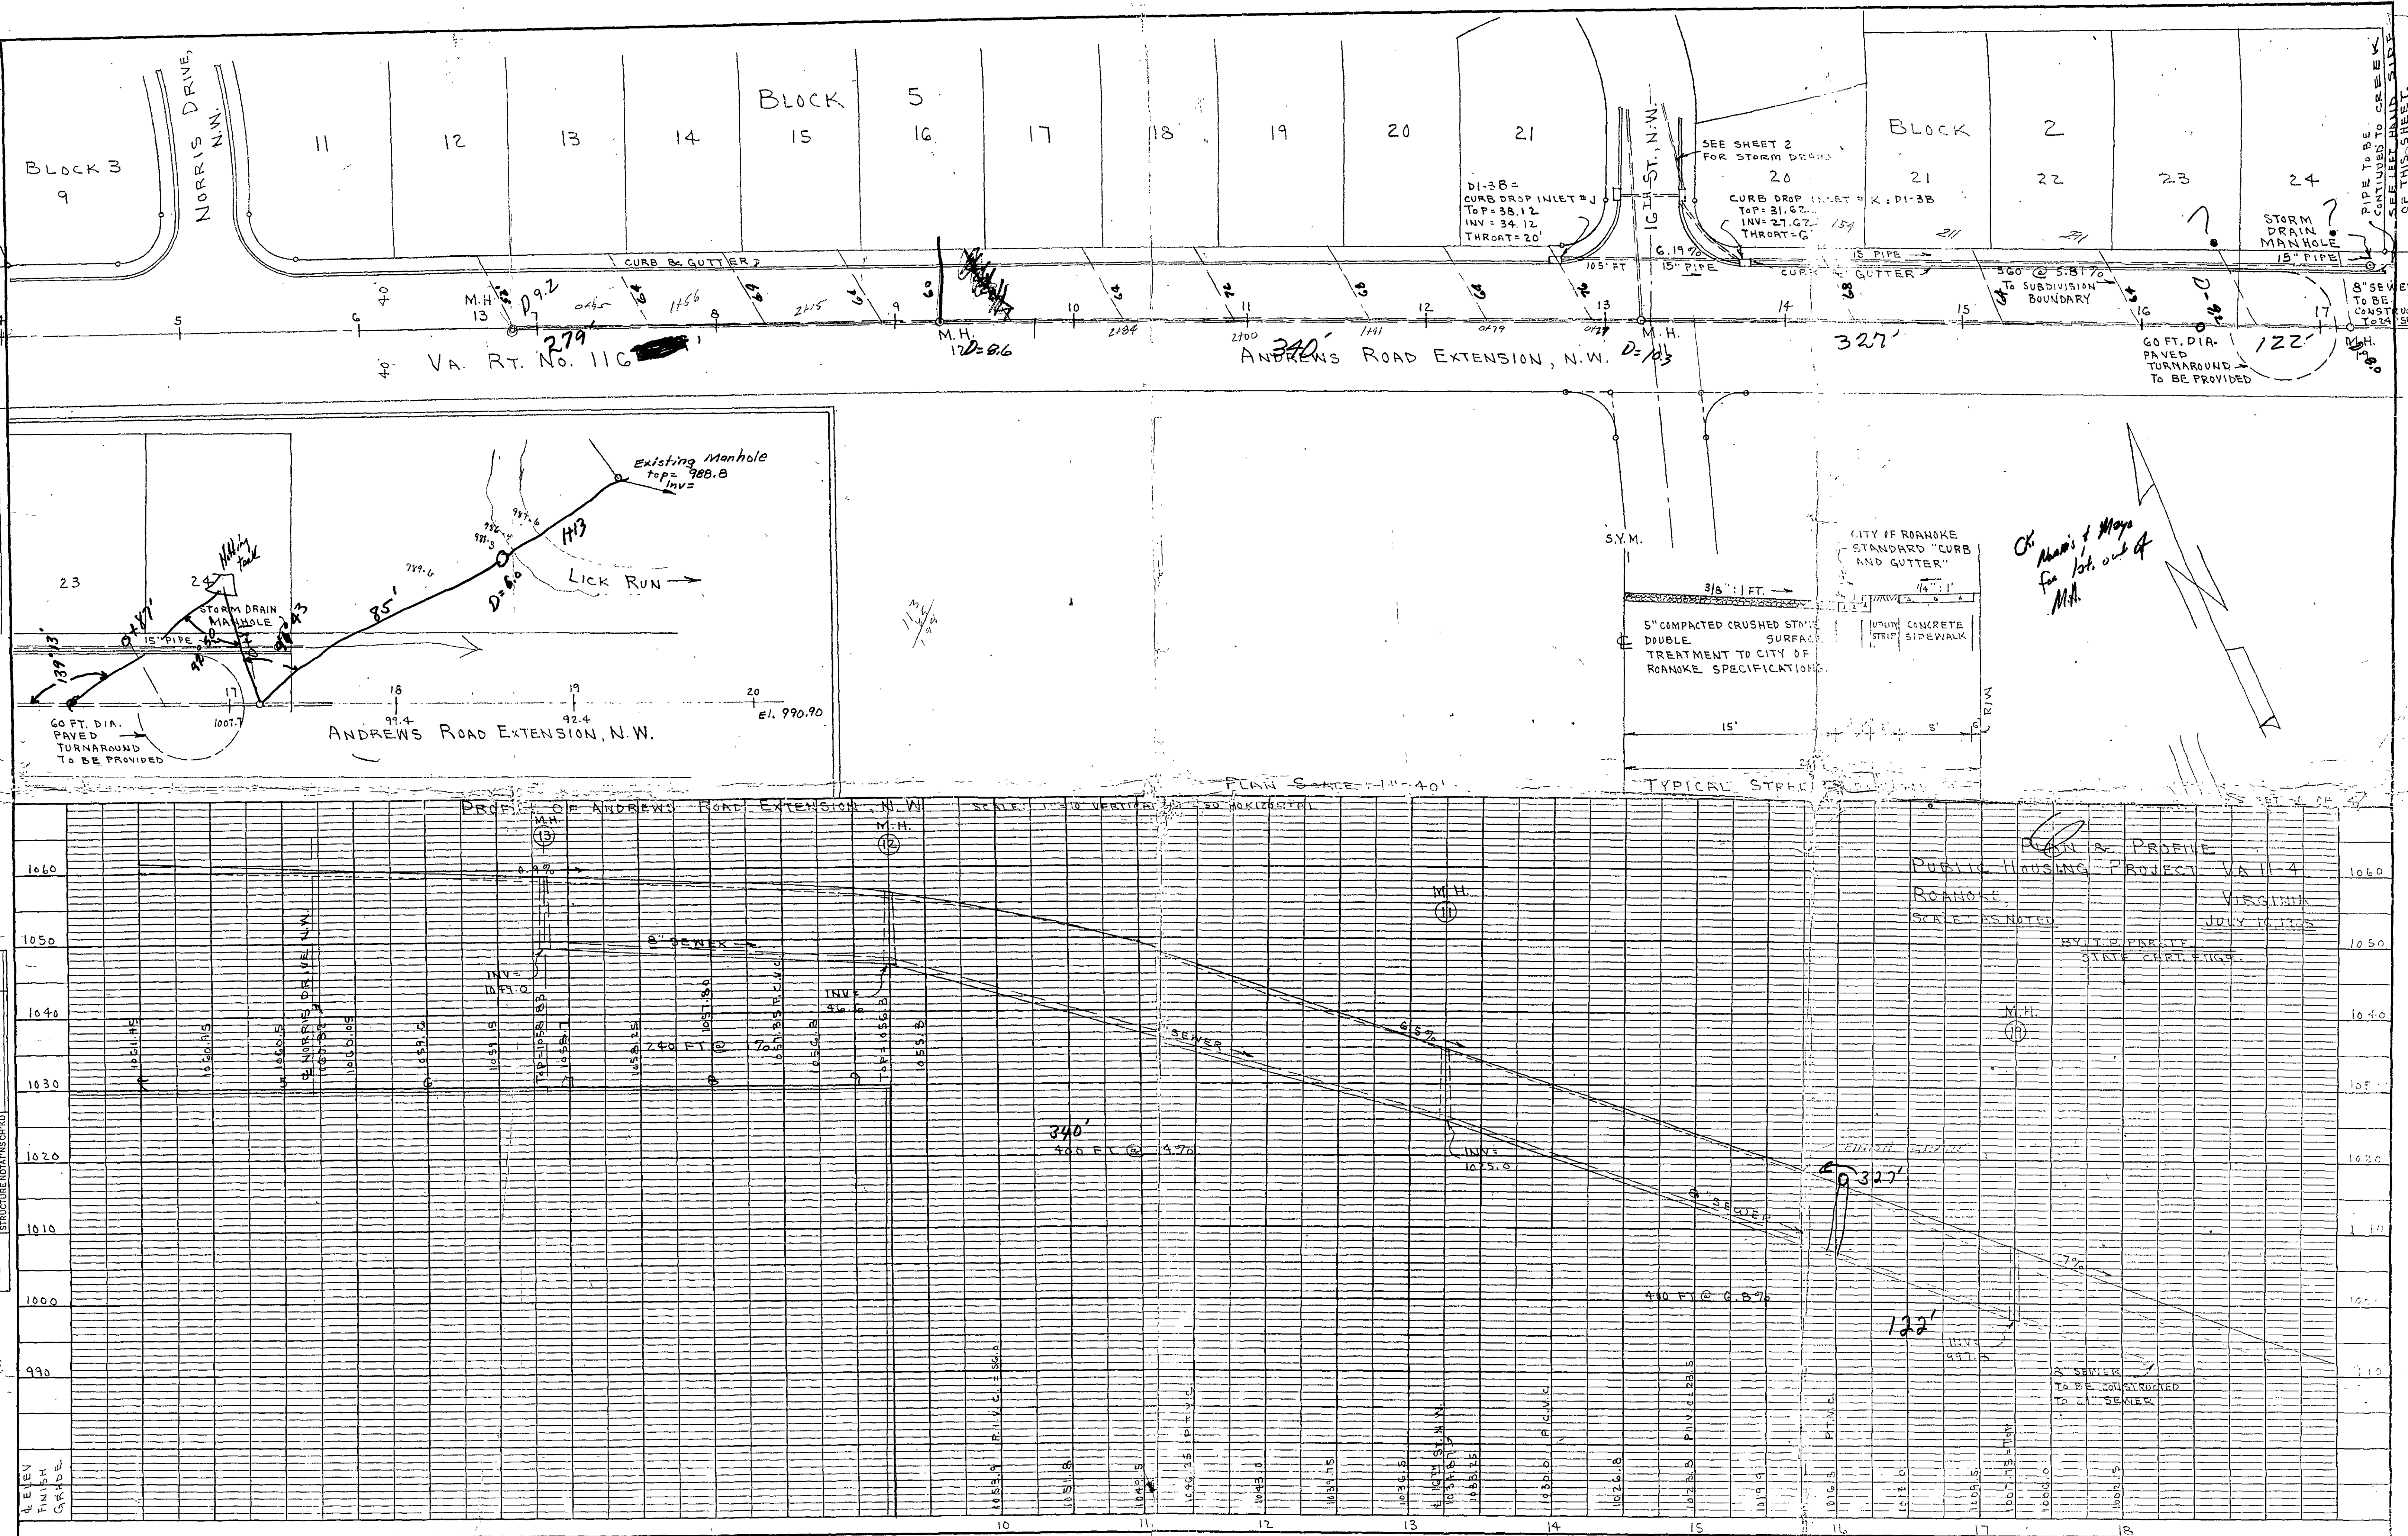

OK. Name's & Mays
for 1st. out of
M.A.

Andrews Rd.