


PLAN	SURVEYED	DATE
	PLOTTED	
	ALIGNMENT CHECKED	
	RT. OF WAY CHECKED	
NO. _____		

ADJOINING LOY AND SLUSHER PROPERTY
D.B. 403, PG. 107

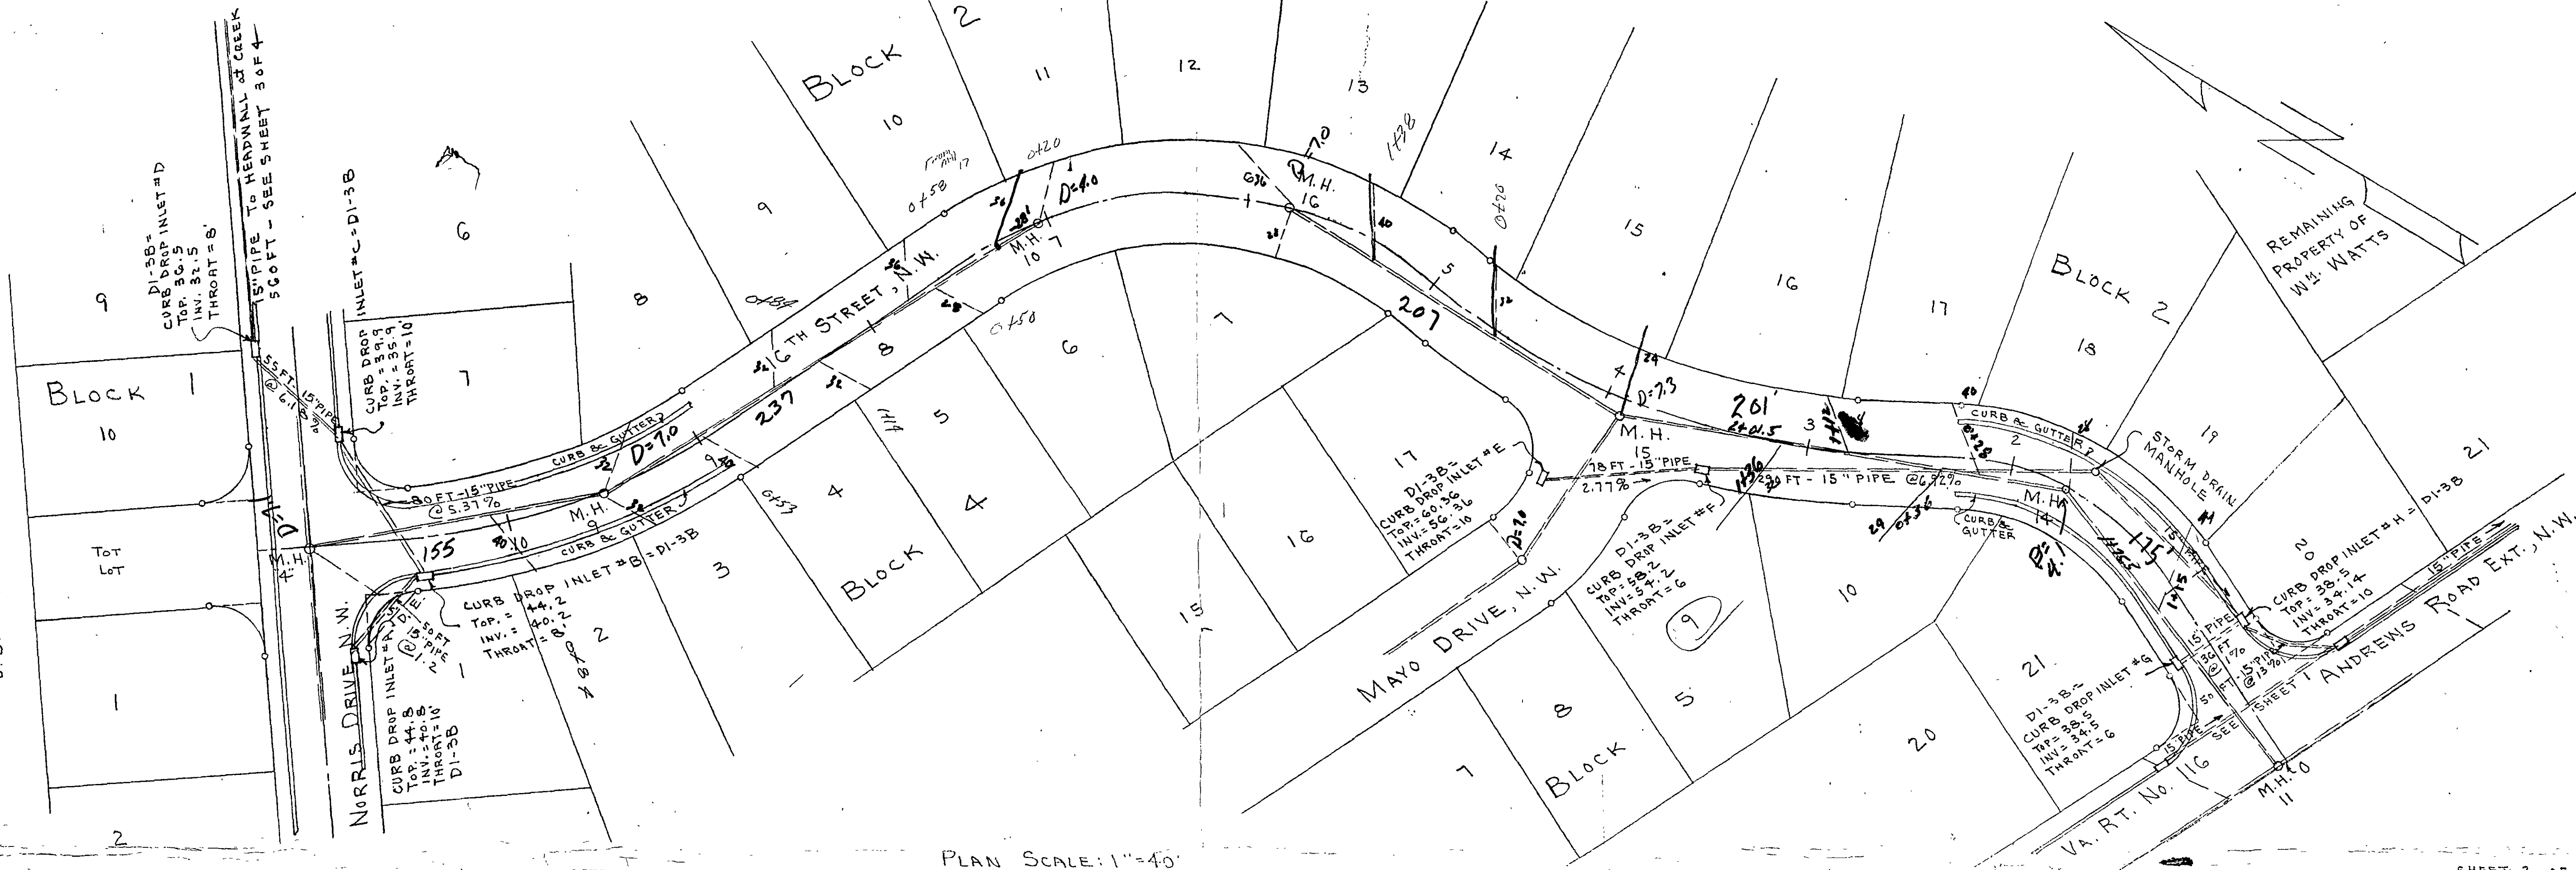

PLAN SCALE: 1"=40'

SHEET 2 OF 4

PROFILE	SURVEYED	DATE
	PLOTTED	
	GRADES CHECKED	
	STRUCTURE NOTATION CHECKED	
NO. _____		

