
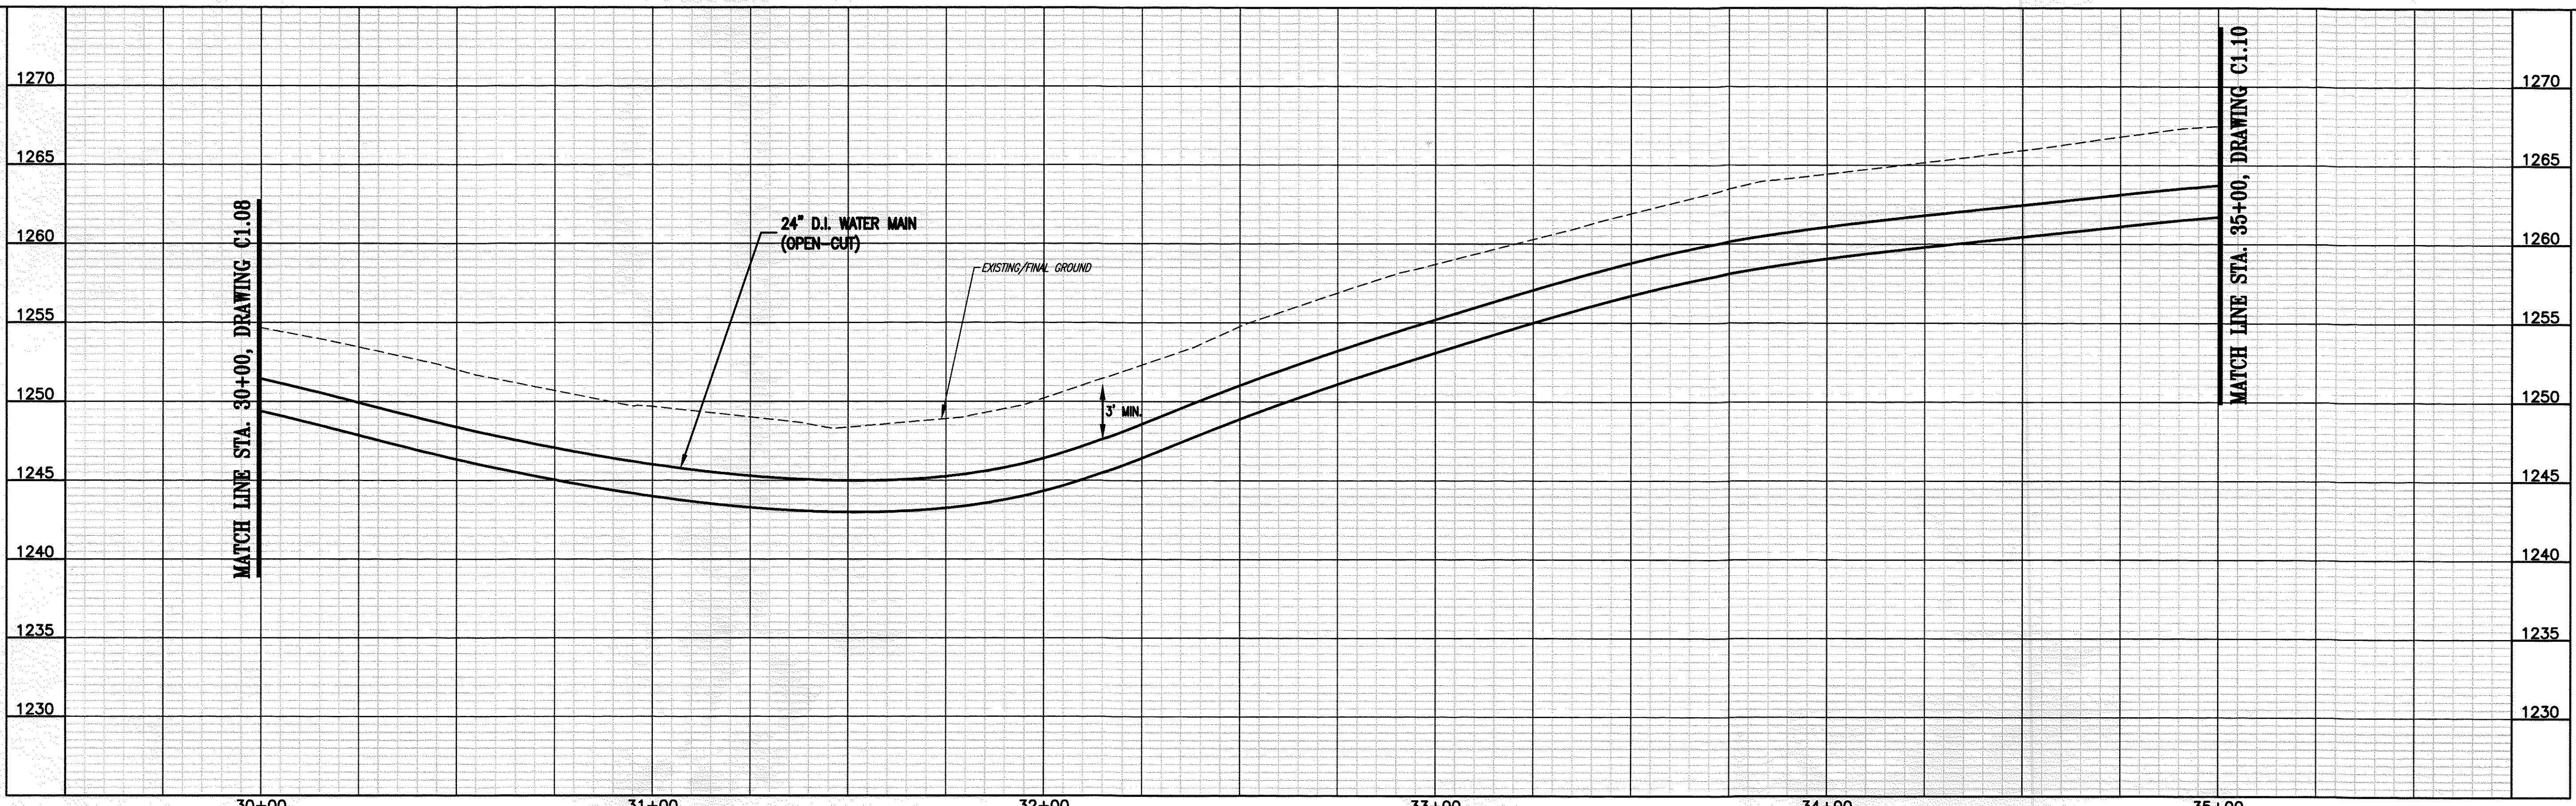


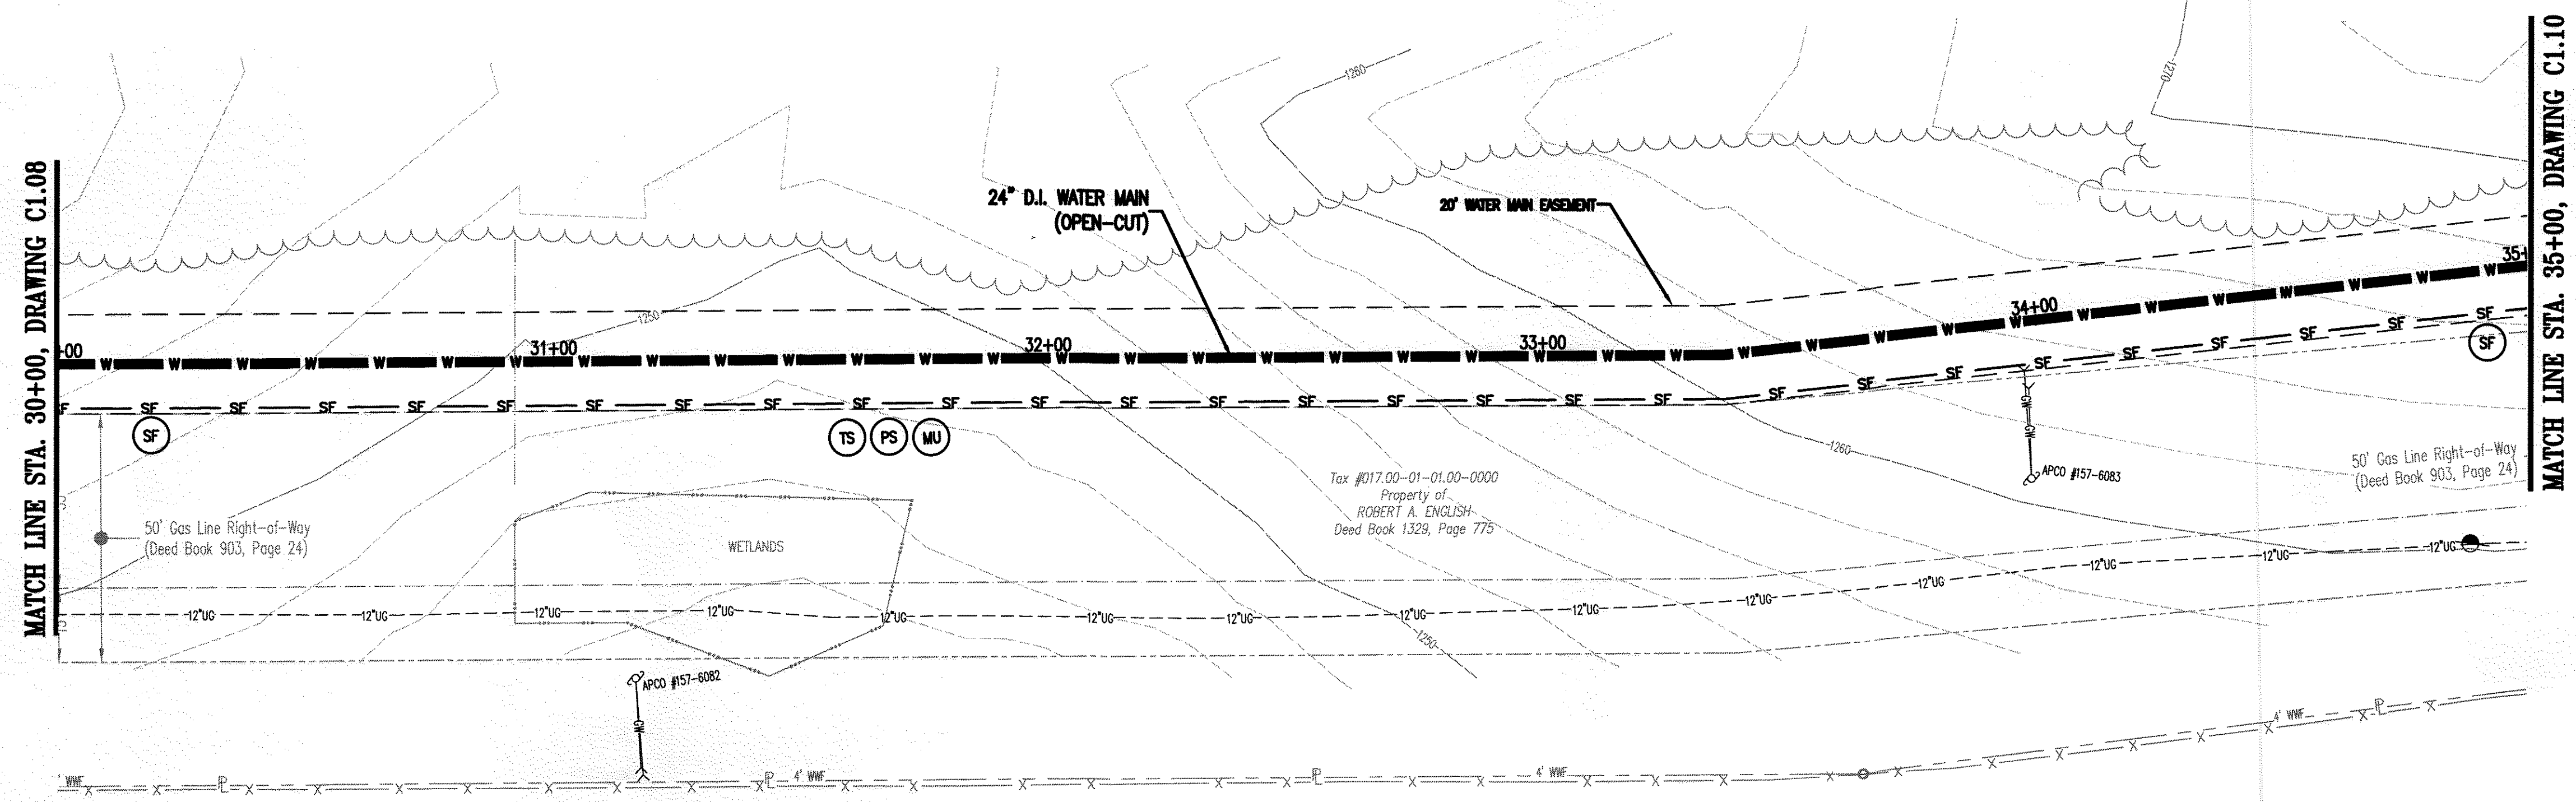

PAULA J. MOORE
Lic. No. 039821
6/21/2023
PROFESSIONAL ENGINEER

WRAP
Whitman, Requardt & Associates, LLP
1700 Kraft Dr, Suite 1200, Blacksburg, VA 24060

WESTERN VIRGINIA WATER AUTHORITY
601 South Jefferson Street, Suite 300
Roanoke, Virginia 24011

DES: **BP**
DRAWN: **JES**
CHECK: **PJM**
DATE: **6/20/23**

SCALE: **AS SHOWN**
HORIZ: **1" = 20'**
VERT: **1" = 5'**

GRAPHIC SCALES
(IN FEET)
HORIZ. 1 inch = 20 feet
(IN FEET)
VERT. 1 inch = 5 feet

ANGEL LANE INTERCONNECTION

24" WATER MAIN PLAN - PROFILE
STA. 30+00 TO STA. 35+00

DRAWING
C1.09

SHEET
9