
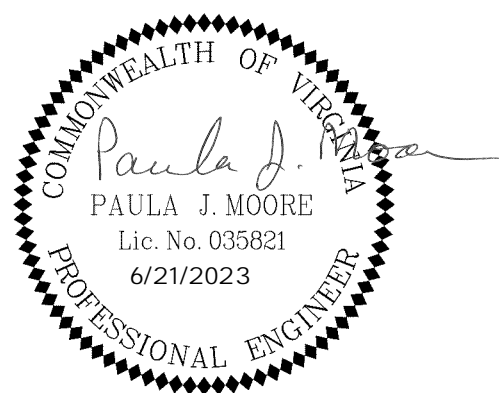
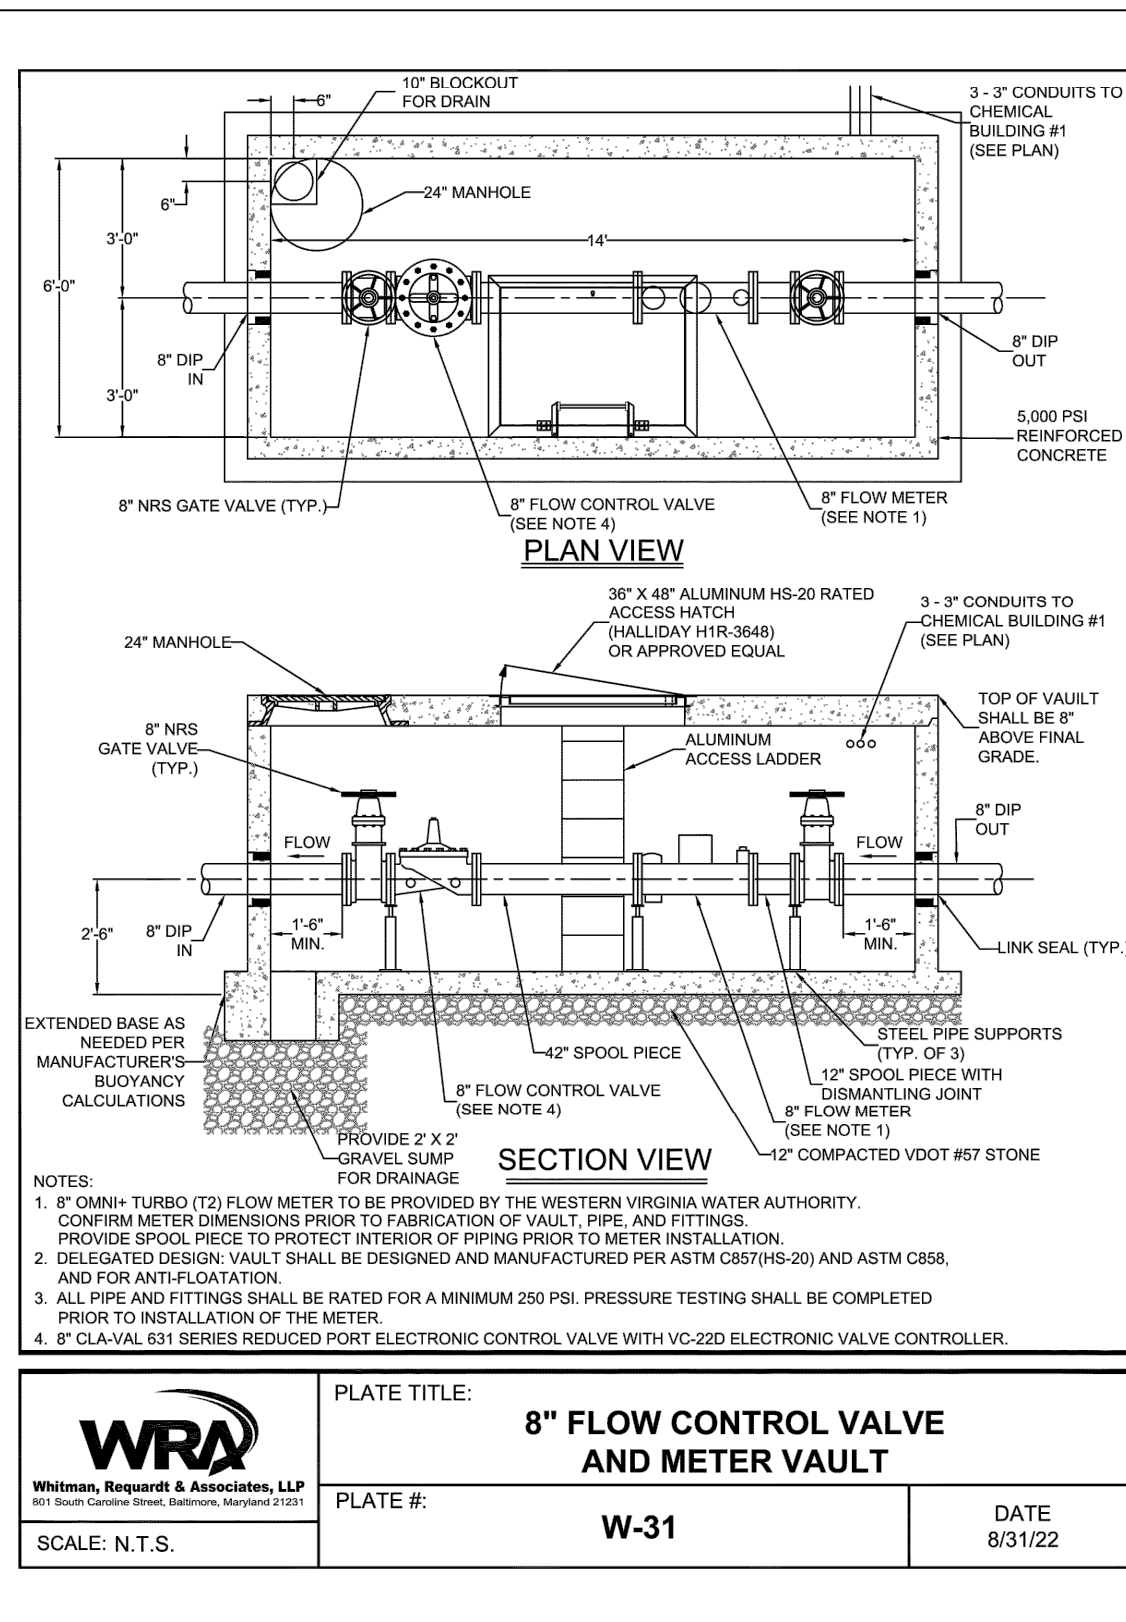
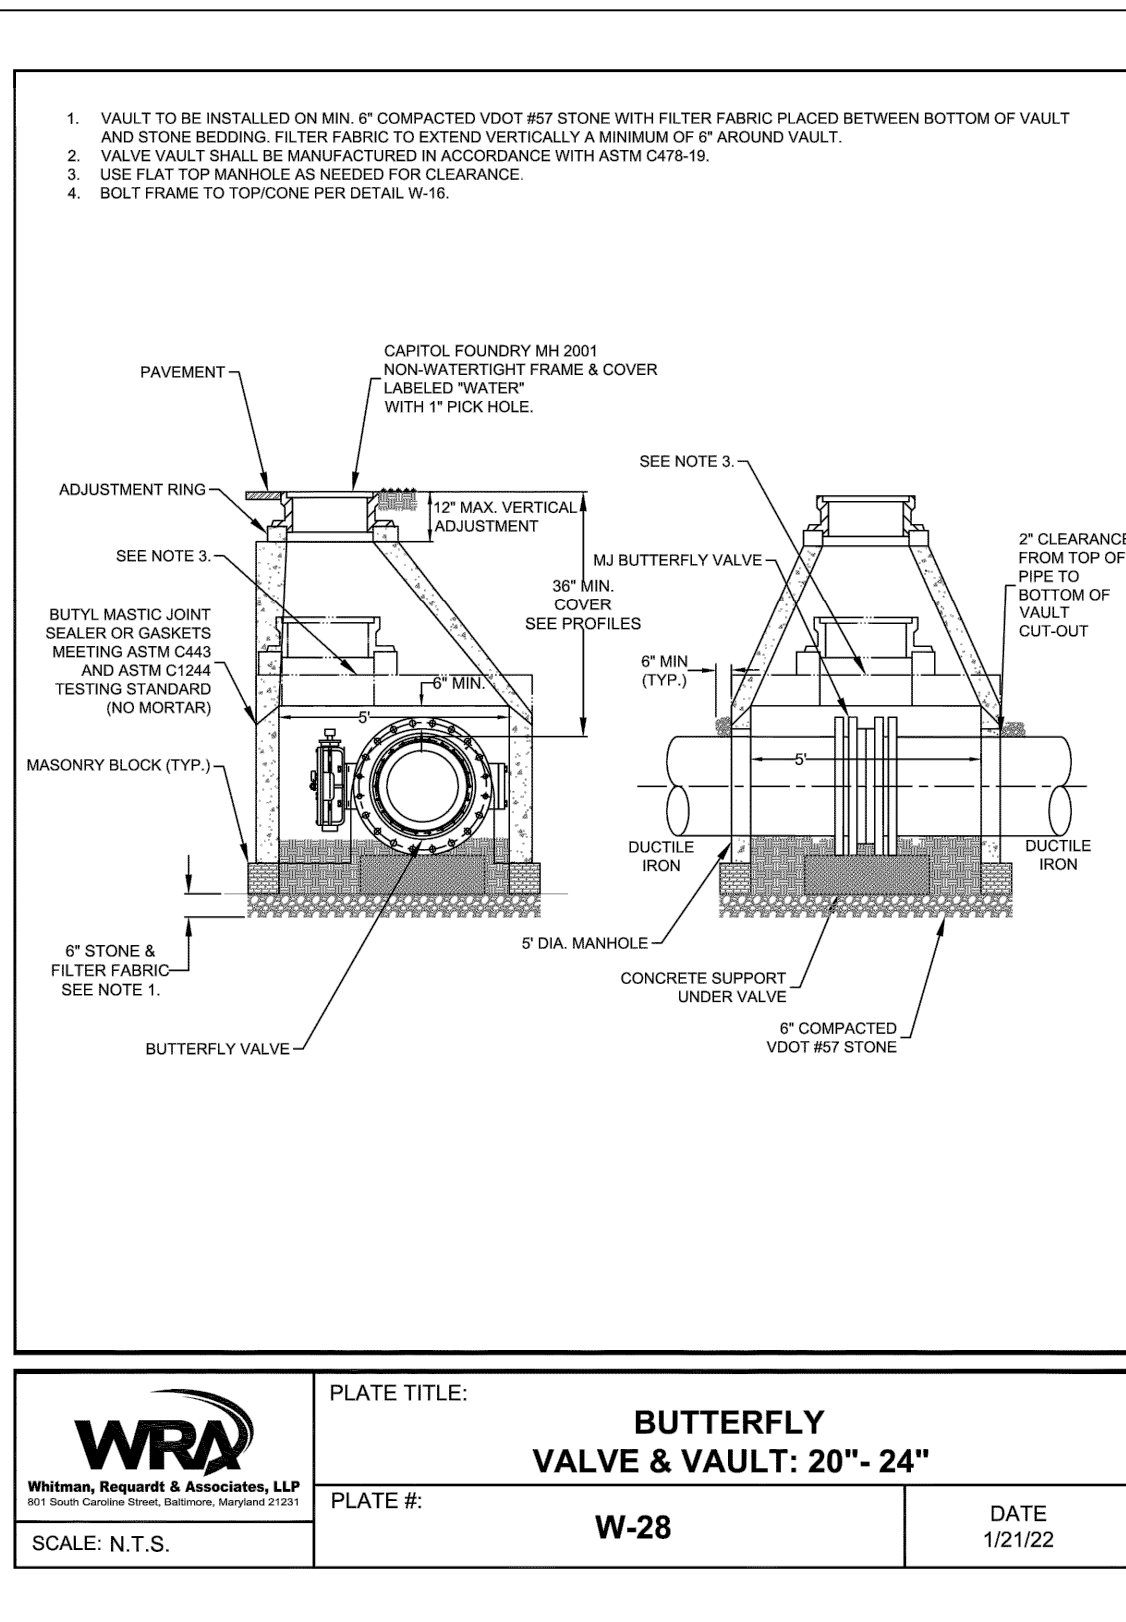


- NOTE:**
- TAPPING SLEEVE SHALL BE JCM INDUSTRIES 414 OR APPROVED EQUAL. TAPPING SLEEVE PRODUCT DOCUMENTATION SHALL BE SUBMITTED TO THE OWNER FOR APPROVAL.
 - SEE ALSO WATER NOTE 13, DRAWING C1.03.

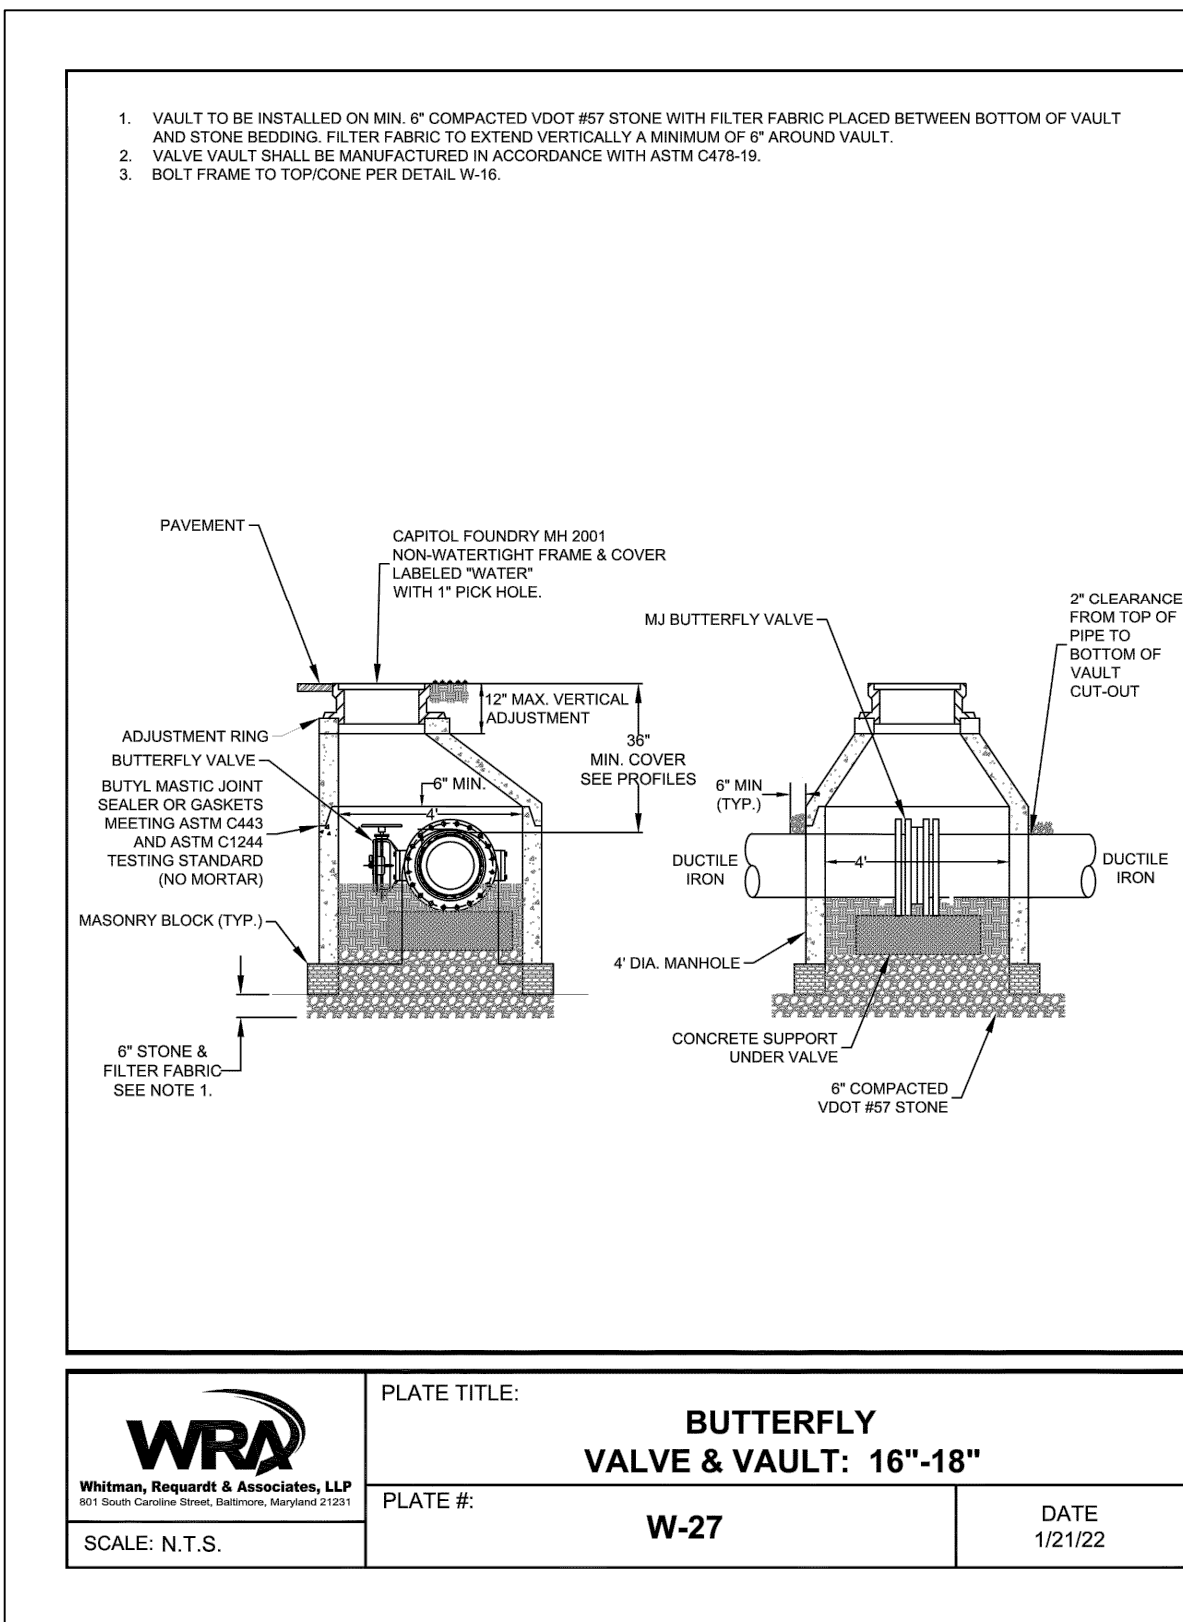

WESTERN VIRGINIA WATER AUTHORITY
601 South Jefferson Street, Suite 300
Roanoke, Virginia 24011

DES: **BF**
DRAWN: **JES**
CHECK: **PJM**
DATE: **6/20/23**

SCALE: **N/A**
HORIZ: **N/A**
VERT: **N/A**

ANGEL LANE INTERCONNECTION

STANDARD DETAILS

DRAWING
C1.26

SHEET
26